


PROPOSED ANTENNA PLAN  
SCALE 1:50

NOTES:  
- SIZE AND LOCATION OF TOWER FOUNDATION IS SUBJECT TO SATISFACTORY GROUND INVESTIGATION & GDC

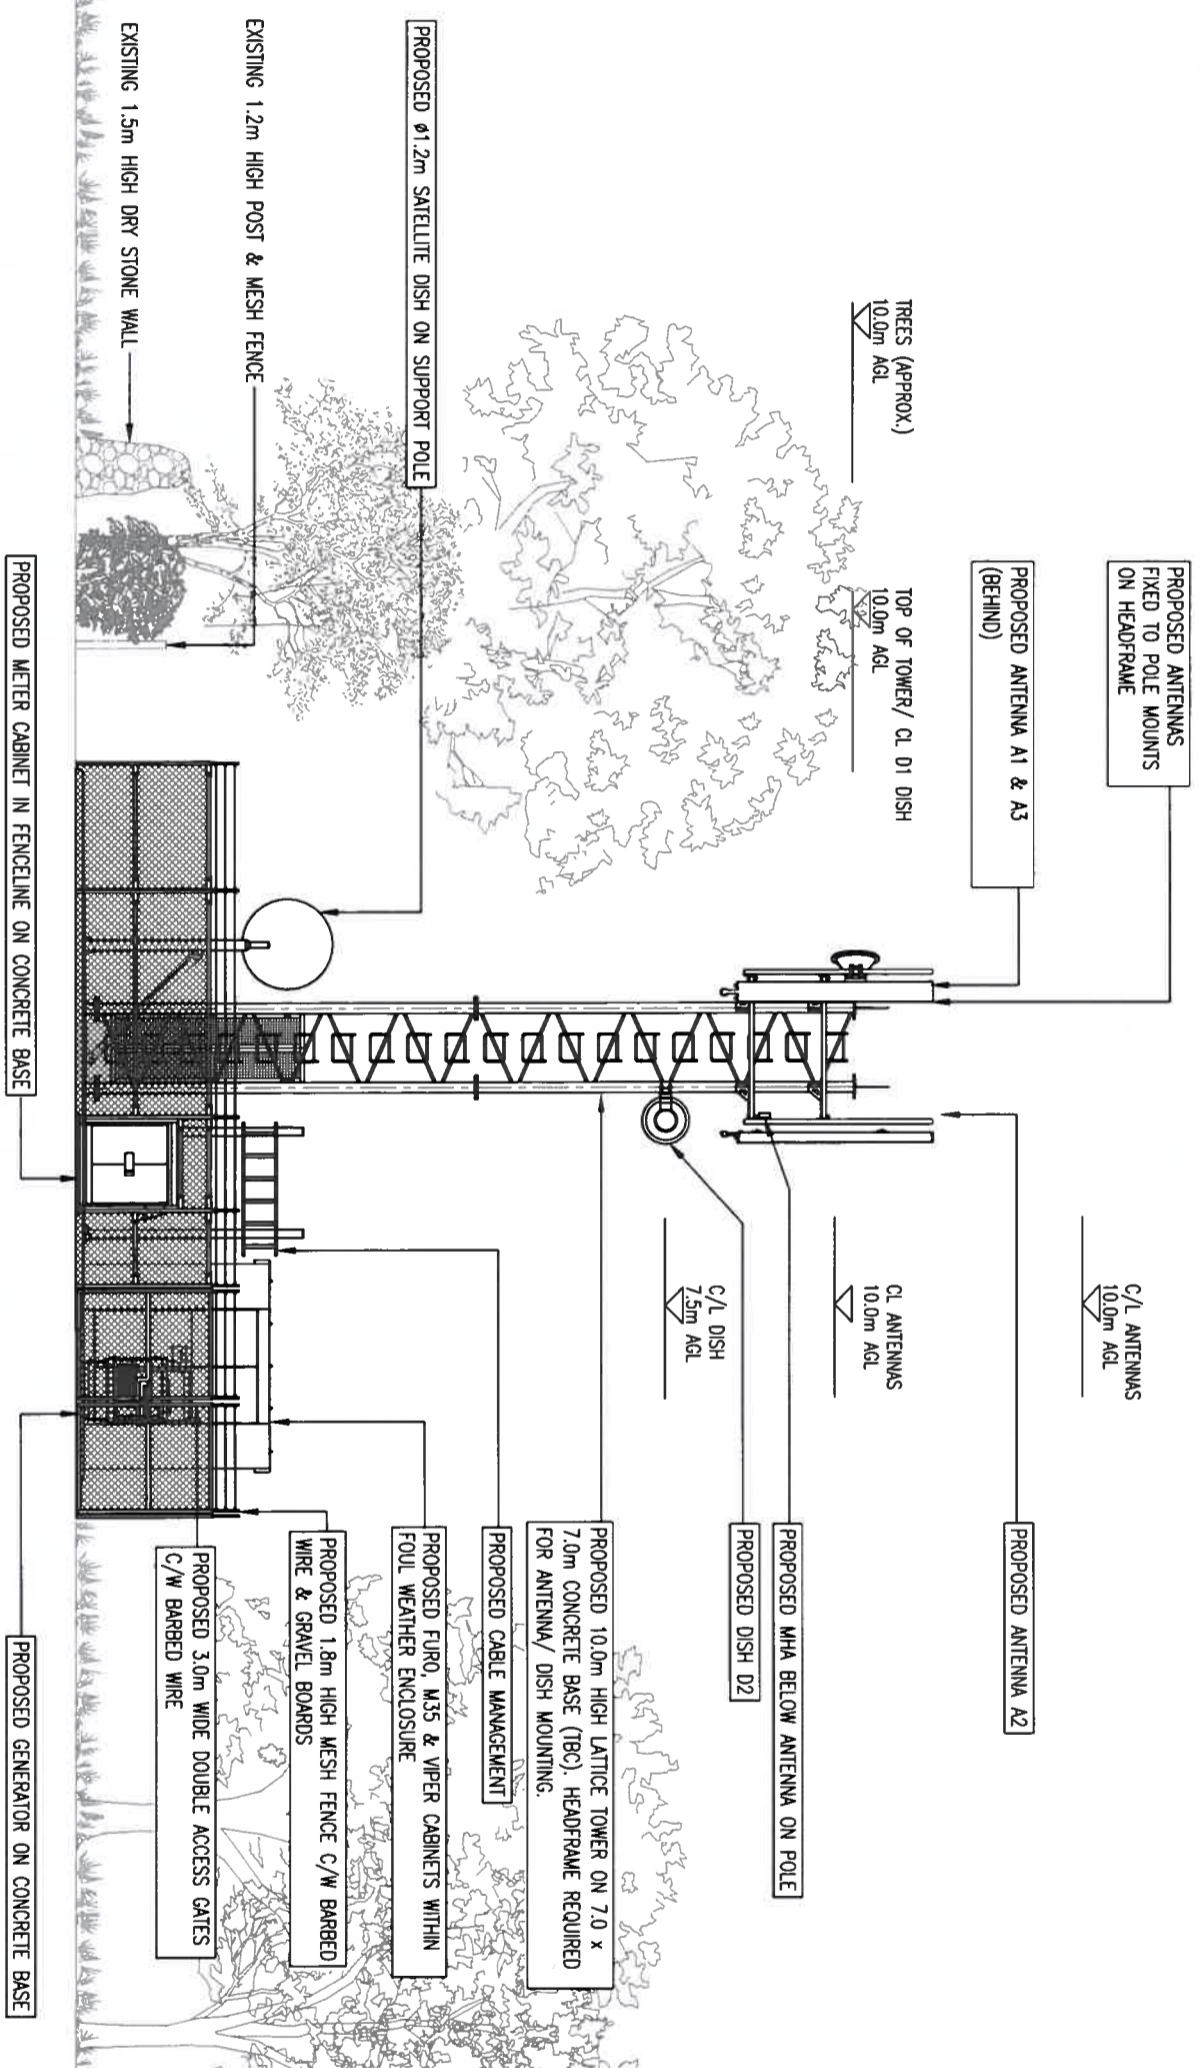

PROPOSED ELEVATION VIEWING TOWARDS WEST  
(Scale 1:100)

ALL DIMENSIONS IN mm UNLESS OTHERWISE STATED. THIS DRAWING IS TO BE READ IN CONJUNCTION WITH OTHER RELEVANT DRAWINGS.

SCALE AS SHOWN WHEN PRINTED AT A3

0 1 2 3m

SCALE 1:100

ADB SNAPSHOT DATE: 06.10.17

DOES THE SITE DESIGN CONFORM TO RD10414	YES	NO
IF NO DETAIL THE EXCEPTIONS BELOW:		
1.		
2.		

ICNRP DETAILS - RD104102 / GSDD008

ACCESS CLASSIFICATION	CONTROLLED
DESIGN CLASSIFICATION	PUBLIC

E	Dish height/ Headframe	JH	RJW	29.01.18
D	Tower replaced	JH	RJW	29.01.18
C	Tower height amendments	ZS	RJW	11.01.18
B	Major amendments	ZS	RJW	21.11.17
A	Issued for Approval	VV	RJW	20.10.17
Rev	Modification	By	Chk.	Date

Designers Ref: P1710\_028

DWG Type: GA

Third Party Ref: N/A

Site Name: **HERDLAW FARM**

Site Address: **ELSDON NORTHUMBERLAND NE19 1EN**

Drawing Title: **PROPOSED SITE ELEVATION & ANTENNA PLAN**

Drawn By / Date	Checked By / Date	Approved By / Date
VV / 20.10.17	RJW / 20.10.17	PV / 20.10.17

Site Ref: **EAS0532**

Option: **A**

DWG No: **104**

Rev: **E**