


SITE LOCATION

**SITE LOCATION**  
(Scale 1:50000)

Maps reproduced with the permission of the controller of Her Majesty's Stationery Office. Crown copyright reserved  
Licence no. ES100017753

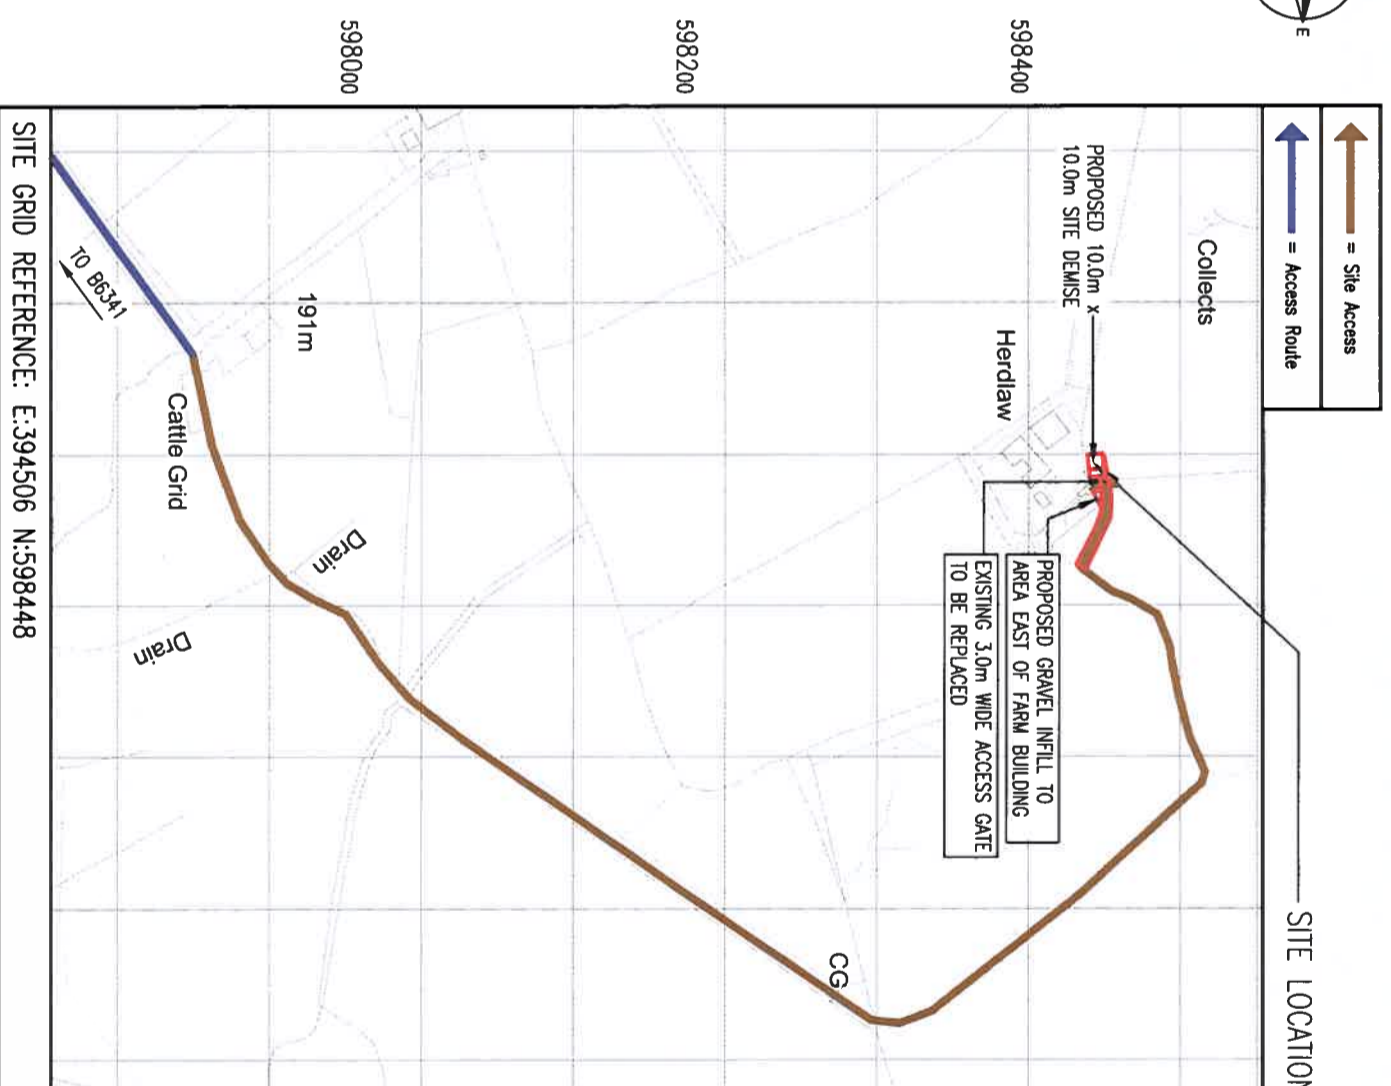

SITE LOCATION

**DETAILED SITE LOCATION**  
(Scale 1:5000)

Maps reproduced with the permission of the controller of Her Majesty's Stationery Office. Crown copyright reserved  
Licence no. A152055A0001



SITE PHOTOGRAPH


**ACCESS NOTES:**

STARTING IN OTTERBURN ON THE A696 HEAD SOUTH, AFTER APPROX. 1100m BEAR LEFT ONTO THE B6341, CONTINUE TO AND THROUGH ELSDON, STAY ON B6341 AND IT WILL DROP DOWN STEEPLY INTO THE VALLEY BOTTOM AND TURN LEFT SIGNED DUMMS, THE RAM HIGH SHAW, CONTINUE OVER CATTLE GRID AND STAY ON POOR QUALITY HARD ROAD, PASS THROUGH GATE (MAYBE OPEN OR CLOSED), AND THEN AS THE ROAD TURNS SHARP LEFT CONTINUE STRAIGHT OVER ANOTHER CATTLE GRID (IN POOR CONDITION), CONTINUE TO NEXT GATE AND PASS THROUGH, STAY ON WHAT IS NOW A GRAVEL TRACK TO HERDLAW FARM, AT DOUBLE METAL GATES, STOP AND WALK UP TO THE RIGHT AND THEN SITE IS ON YOUR LEFT HAND SIDE THROUGH A METAL GATE.



ALL DIMENSIONS IN mm UNLESS OTHERWISE STATED THIS DRAWING IS TO BE READ IN CONJUNCTION WITH OTHER RELEVANT DRAWINGS

SCALE AS SHOWN WHEN PRINTED AT A3

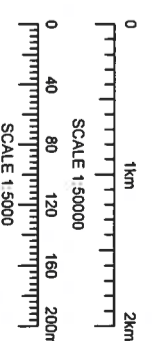

ADB SNAPSHOT DATE: 06 10 17

DOES THE SITE DESIGN CONFORM TO RD10414

IF NO DETAIL THE EXCEPTIONS BELOW:

1

2

ICNIRP DETAILS - RD10102 / GSDD008

ACCESS CLASSIFICATION CONTROLLED

DESIGN CLASSIFICATION PUBLIC

Rev	Modification	By	Chk	Date
C	Demise/gate to be replaced	JH	RJW	29.01.18
B	Major amendments	ZS	RJW	21.11.17
A	Issued for Approval	VV	RJW	20.10.17



Designers Ref: P1710\_028  
DWG Type: GA  
Third Party Ref: N/A

Site Name: HERDLAW FARM  
Site Address:

ELSDON  
NORTHUMBERLAND  
NE19 1EN

Drawing Title: SITE LOCATION PLAN

Drawn By / Date	Checked By / Date	Approved By / Date
VV / 20.10.17	RJW / 20.10.17	PW / 20.10.17

Site Ref:	Option:	DWG No:	Rev:
EAS0532	A	101	C