



NOTES:

- SIZE AND LOCATION OF TOWER FOUNDATION IS SUBJECT TO SATISFACTORY GROUND INVESTIGATION & GDC




Home Office



ALL DIMENSIONS IN mm UNLESS OTHERWISE STATED. THIS DRAWING IS TO BE READ IN CONJUNCTION WITH OTHER RELEVANT DRAWINGS.

SCALE AS SHOWN WHEN PRINTED AT A3

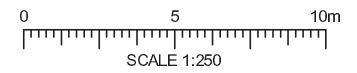

ADB SNAPSHOT DATE: 06.10.17

DOES THE SITE DESIGN CONFORM TO RD10414  YES  NO

IF 'NO' DETAIL THE EXCEPTIONS BELOW:

- 1.
- 2.

ICNIRP DETAILS - RD10102 / GSDD008

ACCESS CLASSIFICATION	CONTROLLED
DESIGN CLASSIFICATION	PUBLIC

Rev	Modification	By	Crk.	Date
A	Issued for Approval	ZS	RJW	27.03.18



Designers Ref:	DWG Type:	Third Party Ref:
P1710_028	GA	78718

Site Name  
**HERDLAW FARM**


Site Address

ELSDON  
NORTHUMBERLAND  
NE19 1EN

Drawing Title:  
ACCESS TRACK PLAN

Drawn By / Date	Checked By / Date	Approved By / Date
ZS / 27.03.18	RJW / 27.03.18	PW / 27.03.18

Site Ref:	Option:	DWG No:	Rev:
EAS0532	A	110	A

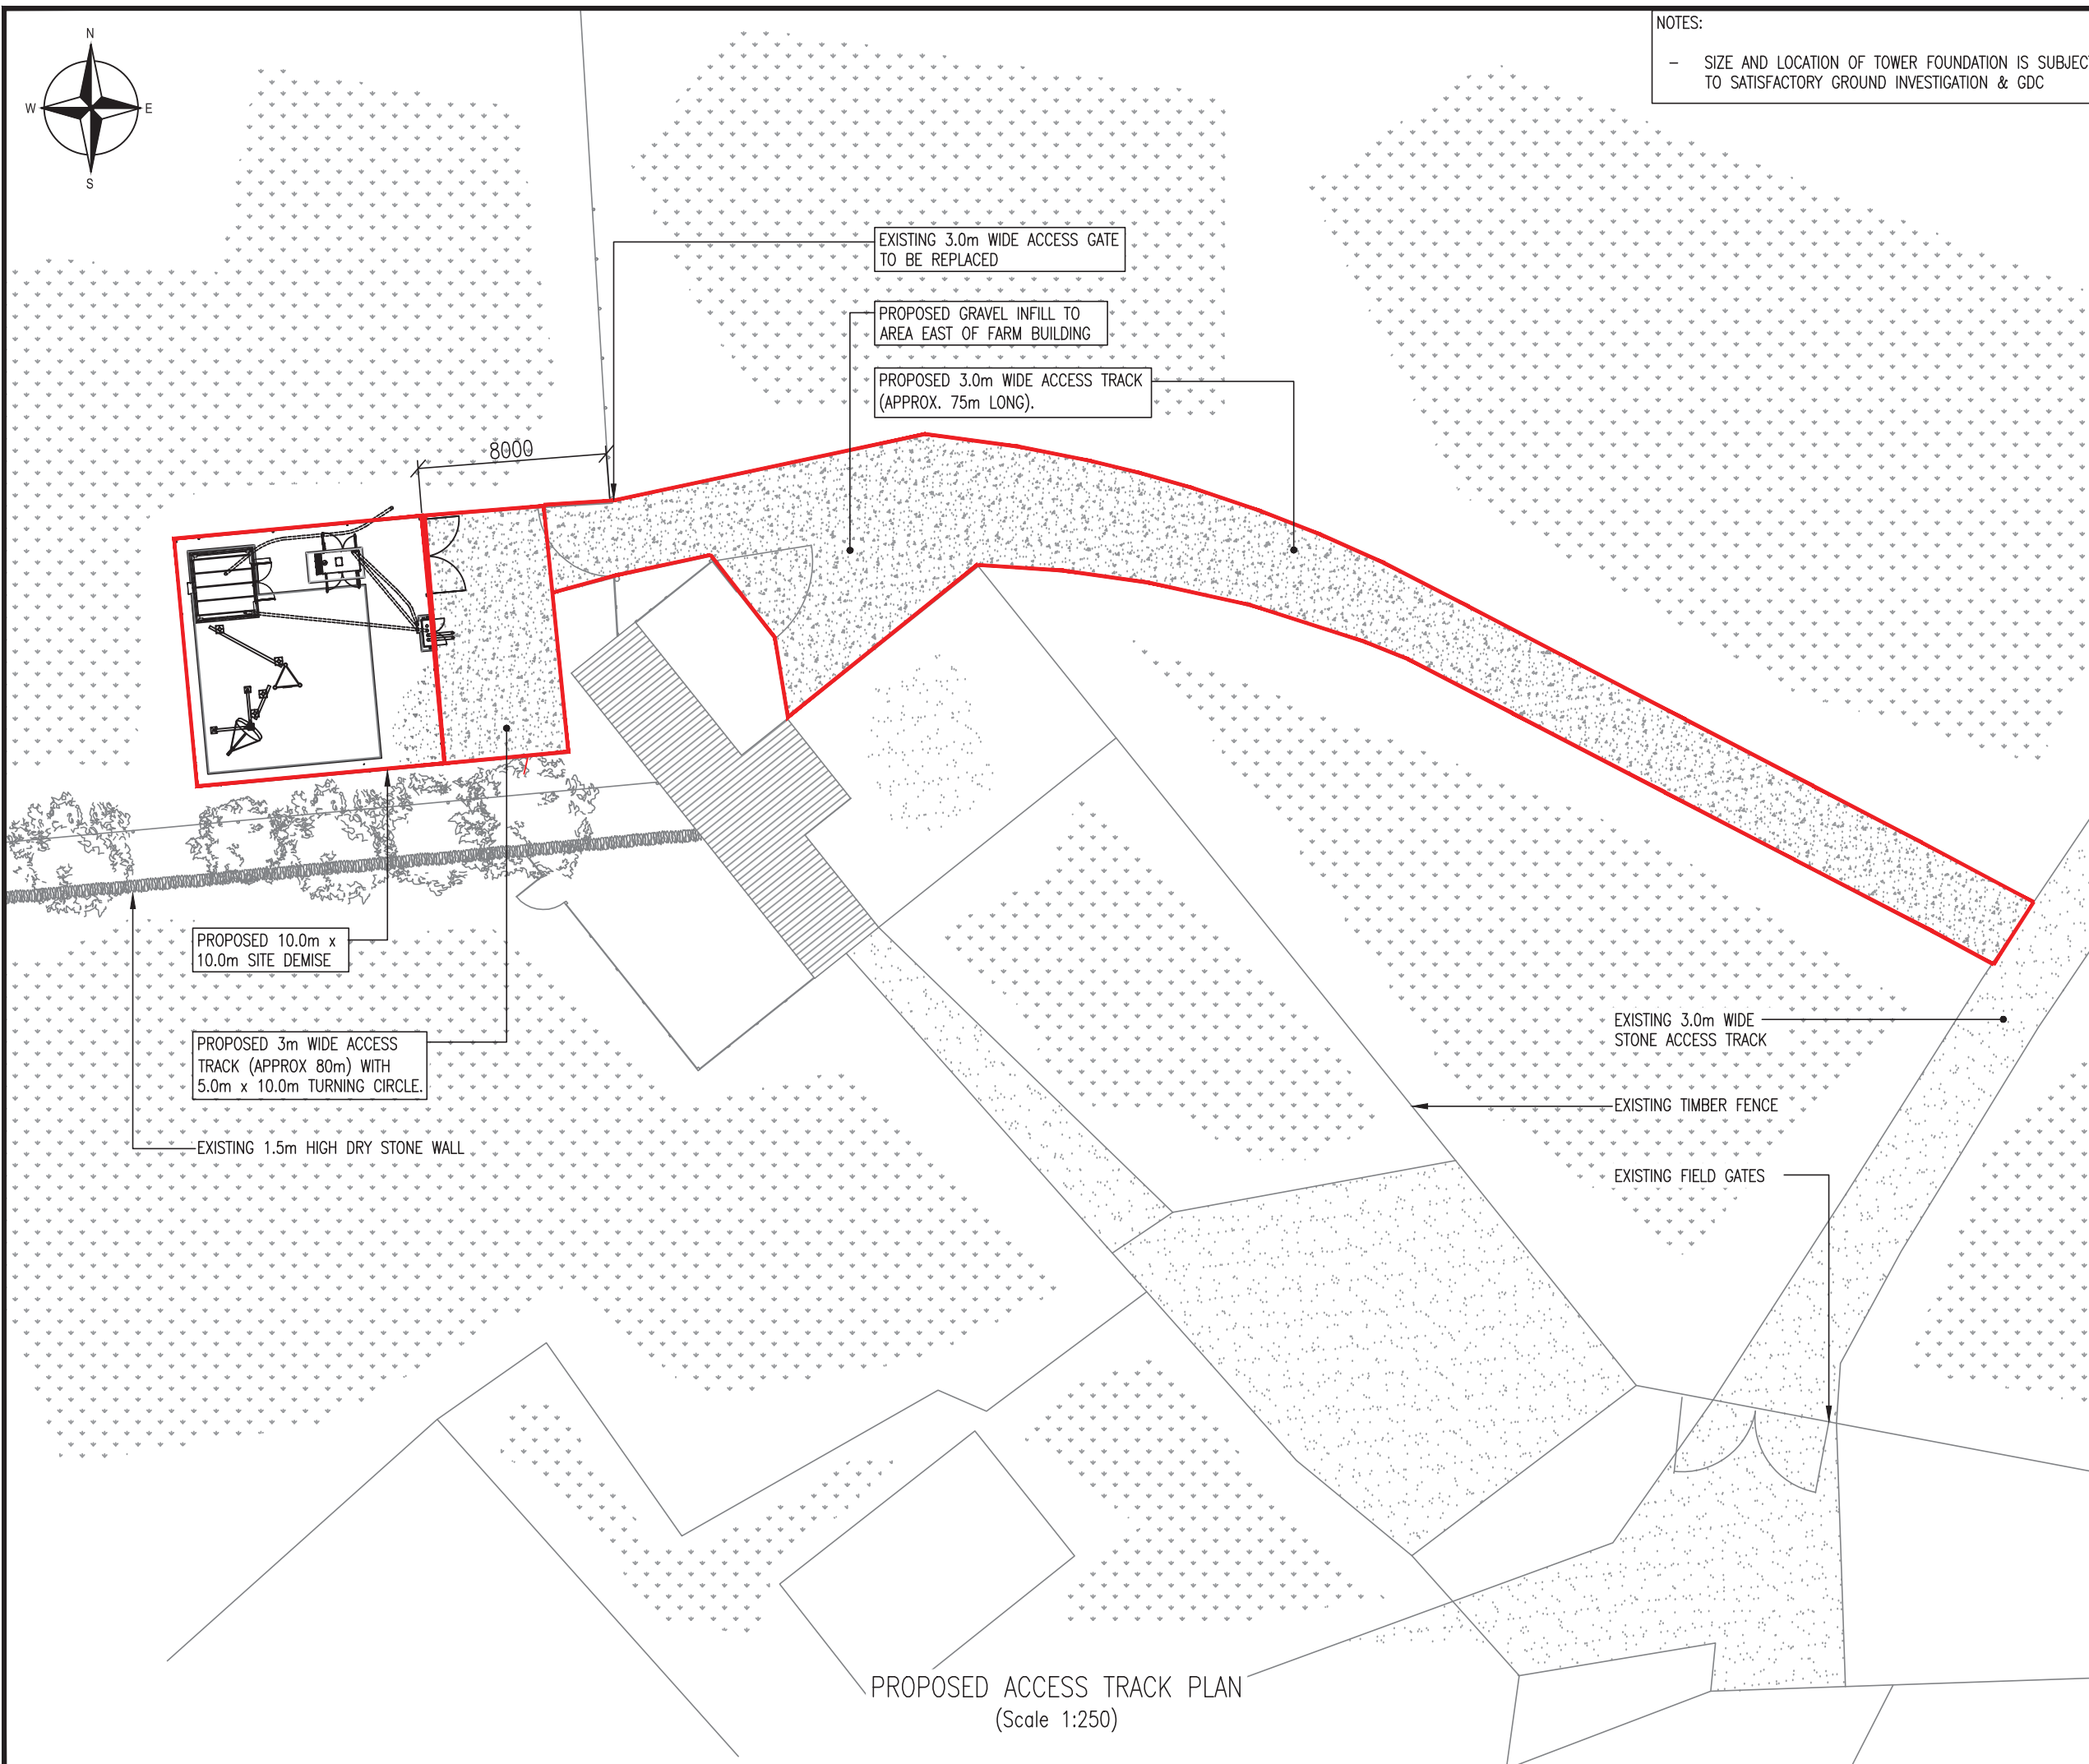

PROPOSED ACCESS TRACK PLAN  
(Scale 1:250)