



Home Office



ALL DIMENSIONS IN mm UNLESS OTHERWISE STATED. THIS DRAWING IS TO BE READ IN CONJUNCTION WITH OTHER RELEVANT DRAWINGS.

SCALE AS SHOWN WHEN PRINTED AT A3



ADB SNAPSHOT DATE: 04.01.18

DOES THE SITE DESIGN CONFORM TO RD10414 v8.0 YES NO

IF 'NO' DETAIL THE EXCEPTIONS BELOW:

- 1.
- 2.

ICNIRP DETAILS - RD10102 / GSDD008

ACCESS CLASSIFICATION	CONTROLLED
DESIGN CLASSIFICATION	PUBLIC

A	Issued for Approval	ZS	RJW	27.03.18
Rev	Modification	By	Chk.	Date



Designers Ref:	DWG Type:	Third Party Ref:
P1733_033	GA	78712

Site Name
BELL HILL


Site Address
OFF UNCLASSIFIED ROAD
BLINDBURN,
NORTHUMBERLAND
NE65 7DD

Drawing Title:
PROPOSED ACCESS TRACK PLAN

Drawn By / Date	Checked By / Date	Approved By / Date
ZS 10.01.18	RJW 10.01.18	PW 10.01.18


Site Ref:	Option:	DWG No:	Rev:
EAS0103	I	111	A

ACCESS TRACK PLAN
(Scale 1:250)

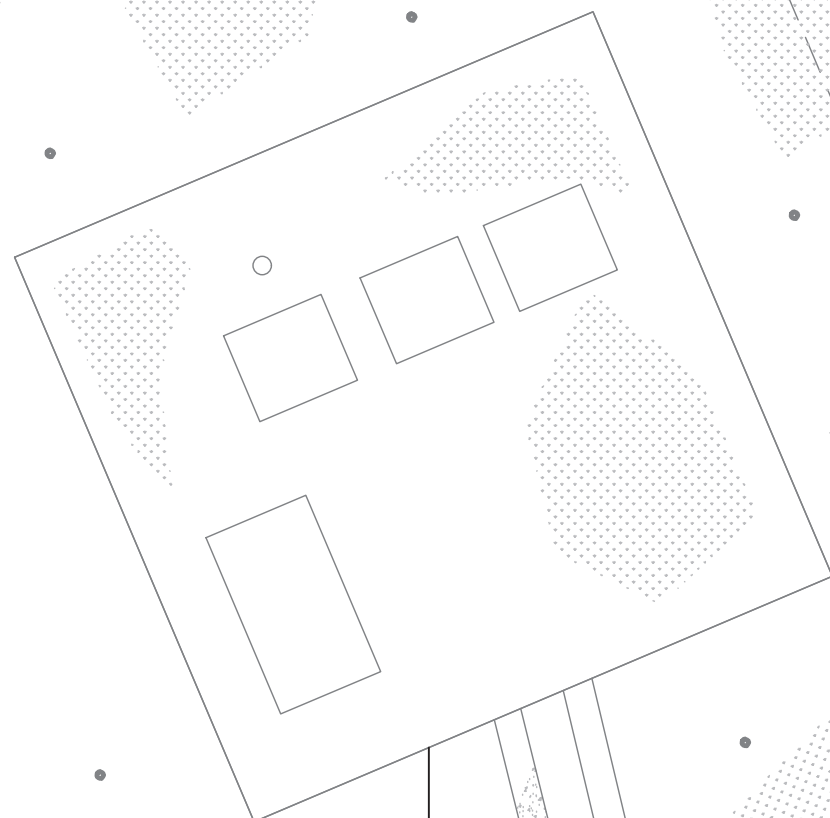

EXISTING OTHER USERS COMPOUND

EXISTING TWIN STONE TRACK

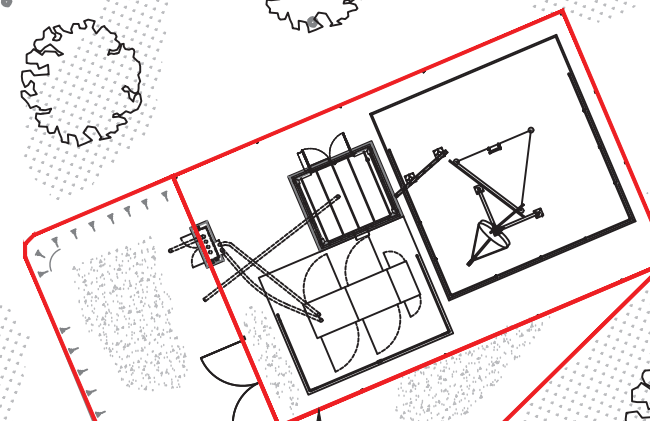

PROPOSED 14.0m x 9.0m SITE DEMISE

PROPOSED STONE ACCESS TRACK C/W TURNING AREA

PROPOSED 3.0m WIDE STONE TWIN TRACK APPROX. 60.0m LONG

60x60m GRADED PLANTING REQUIRED TO SUIT PLANNING REQUIREMENTS