



The design of this site is in accordance with the following Design Documentation:

Radio Base Station design Guide & Specification -Issue Date 31/03/06
Technical Guidance Notes -TGN 92 to TGN 0122 inclusive.
-Excluding 97,100

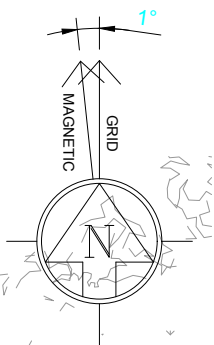

NOTE: ORIGINAL DRAWING SIZE A3 P1308_1052

1. This drawing to be read in conjunction with AKRPNHU026 drawing No's. 01-20 series and Airwave GEN/xx series drawings.
2. All dimensions are in mm unless otherwise noted.

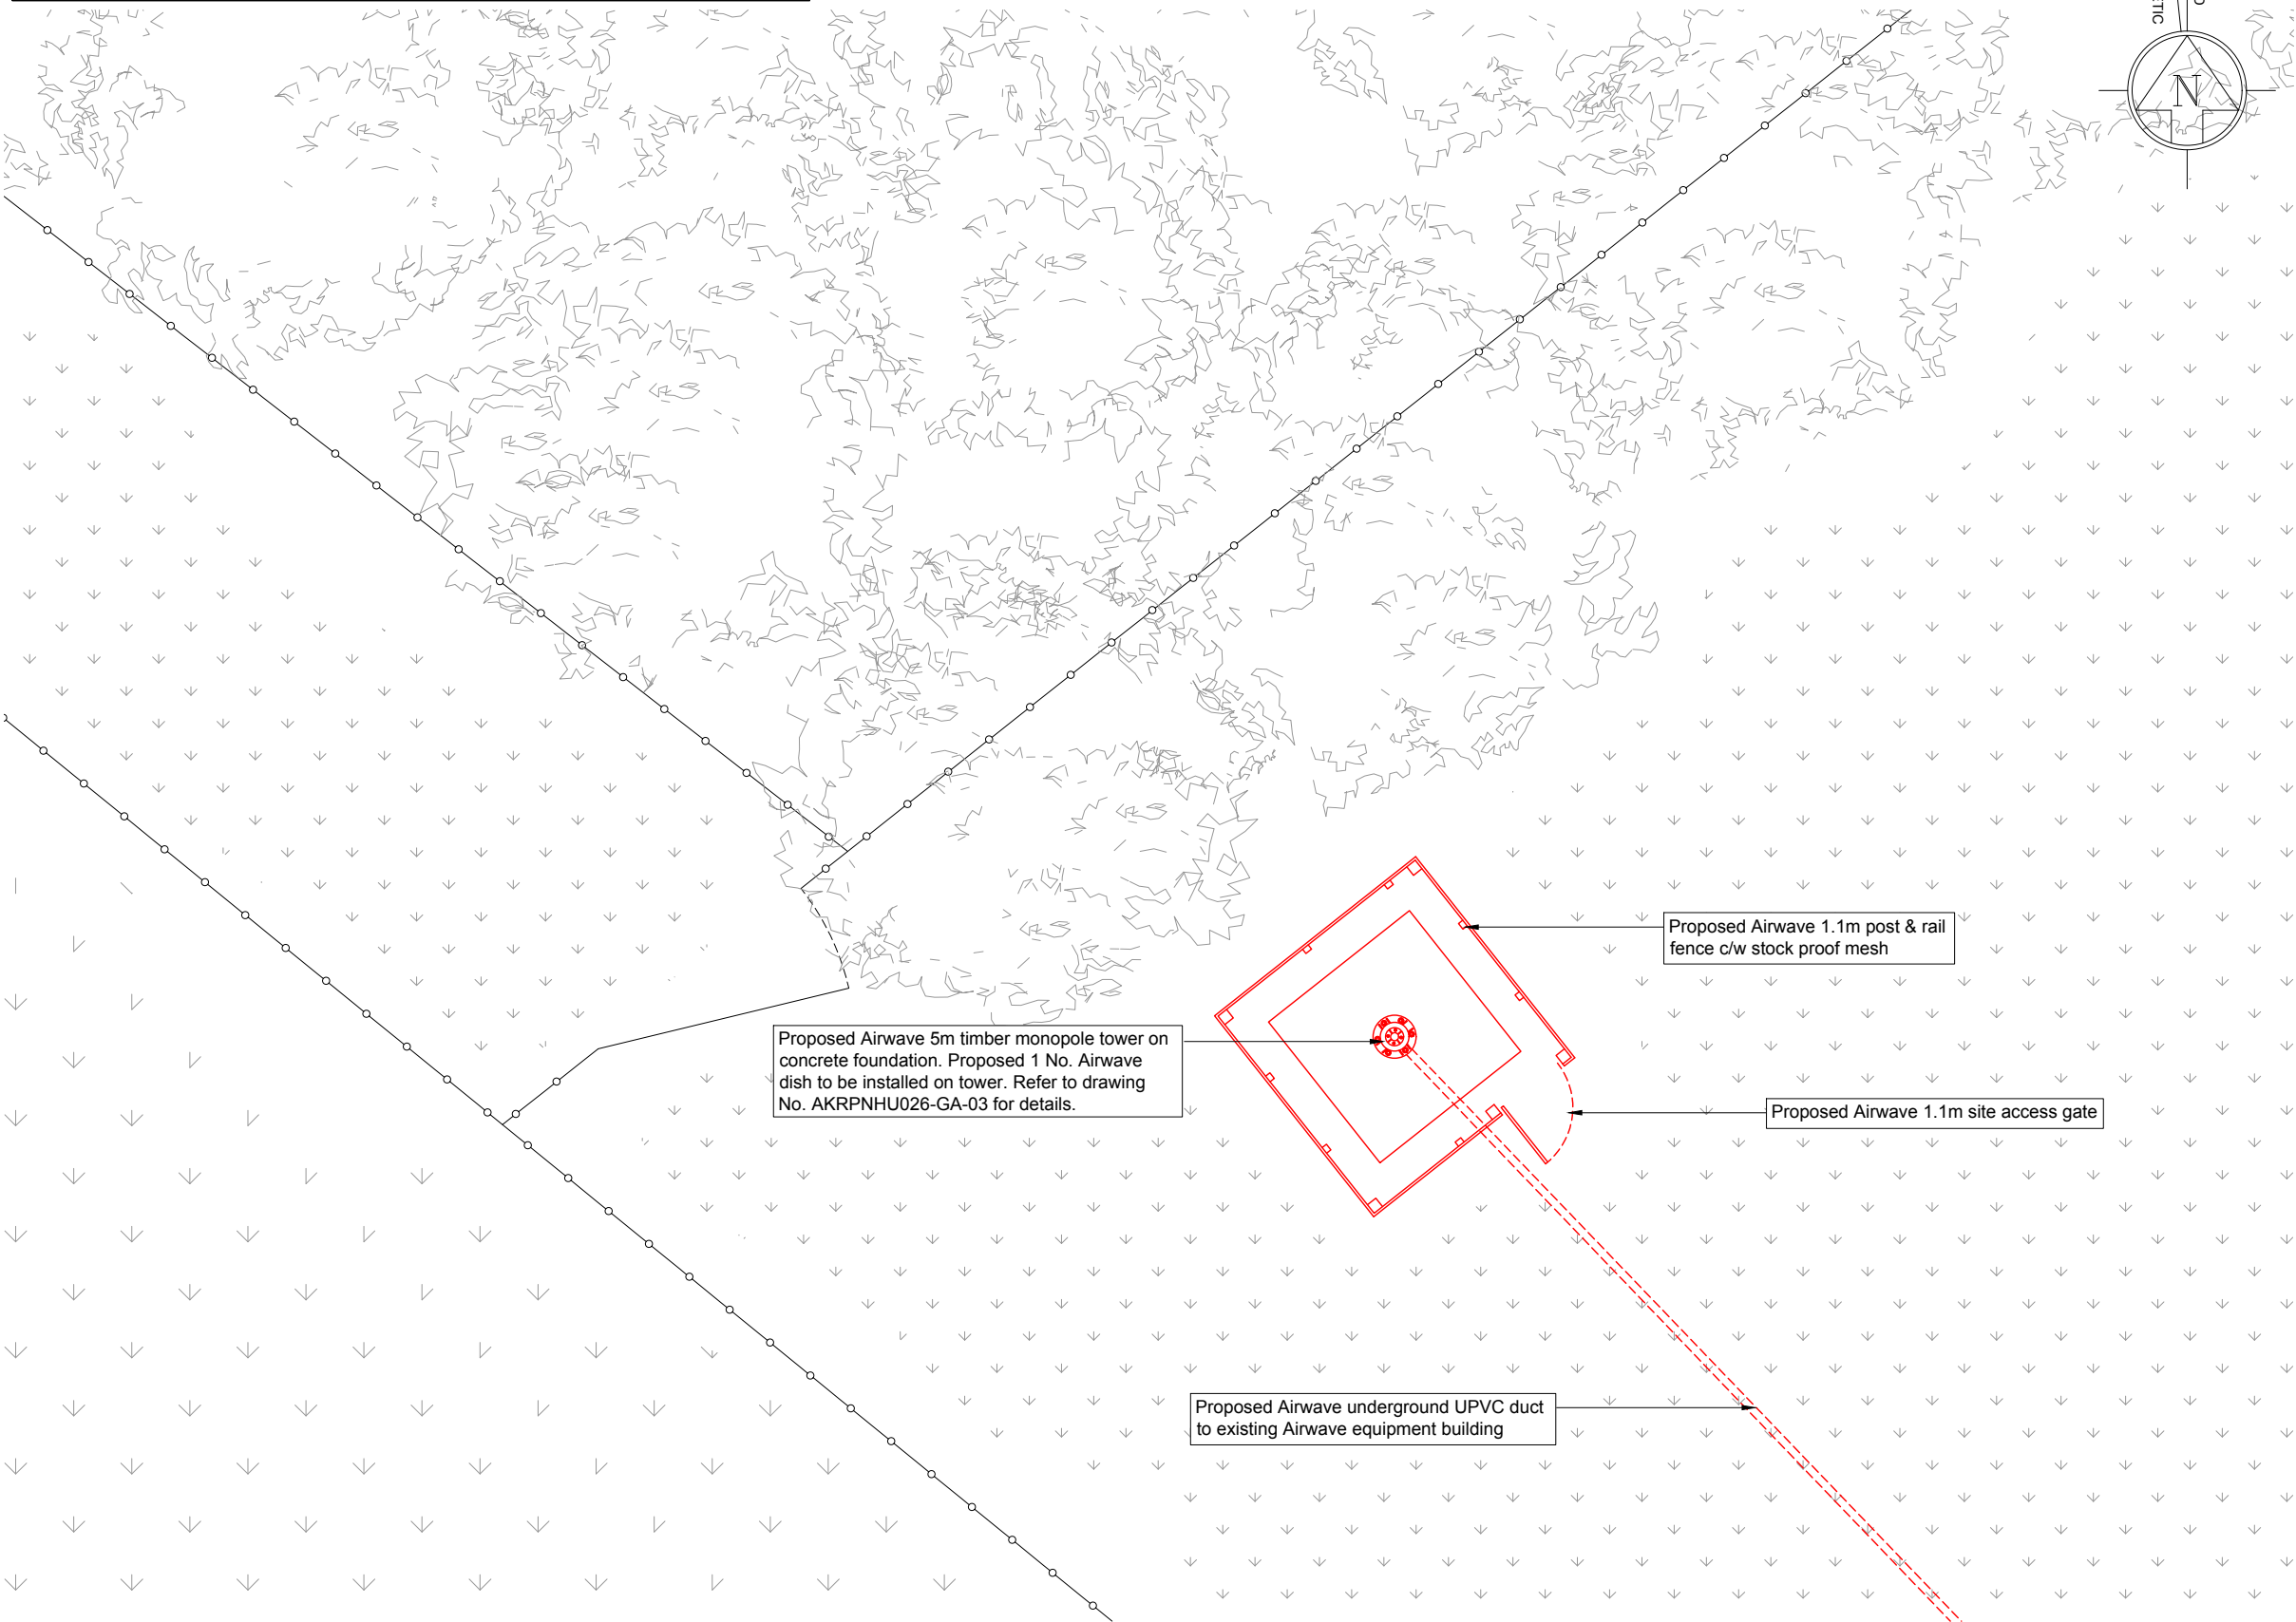

Proposed Airwave 5m timber monopole tower on concrete foundation. Proposed 1 No. Airwave dish to be installed on tower. Refer to drawing No. AKRPNHU026-GA-03 for details.

Proposed Airwave 1.1m post & rail fence c/w stock proof mesh

Proposed Airwave 1.1m site access gate

Proposed Airwave underground UPVC duct to existing Airwave equipment building

5000 2500 0 2500 5000 7500 10000

ORIGINAL SCALE AT A3 - 1:100

ALL DIMENSIONS IN MILLIMETRES

SITE LAYOUT

SCALE 1:100

A	14.02.18	Planning Issue	CK	AL
Rev	Date	Amendments	Drawn By	Approved By

Client

AIRWAVE
a Motorola Solutions Company

Airwave
Charter Court
50 Windsor Road
Slough, Berkshire
SL1 1YP UK

Job Title
AKRP

Drawing Title
PLANNING DRAWING
CLENNEL FARM
HARBOTTLE, MORPETH,
NORTHUMBERLAND NE65 7BG

Scale As Shown		County Ref -
Drawn by CK	Checked by RJW	Approved by AL
Date Drawn 14.02.18	Date Checked 14.02.18	Date Approved 14.02.18
Site Code NHU026	Consultant Ref AKRPNHU026-GA-02-A	