


## Additional site drawing 1

Bellingham Camping and Caravanning Club Site  
Installation of a Package Treatment Plant

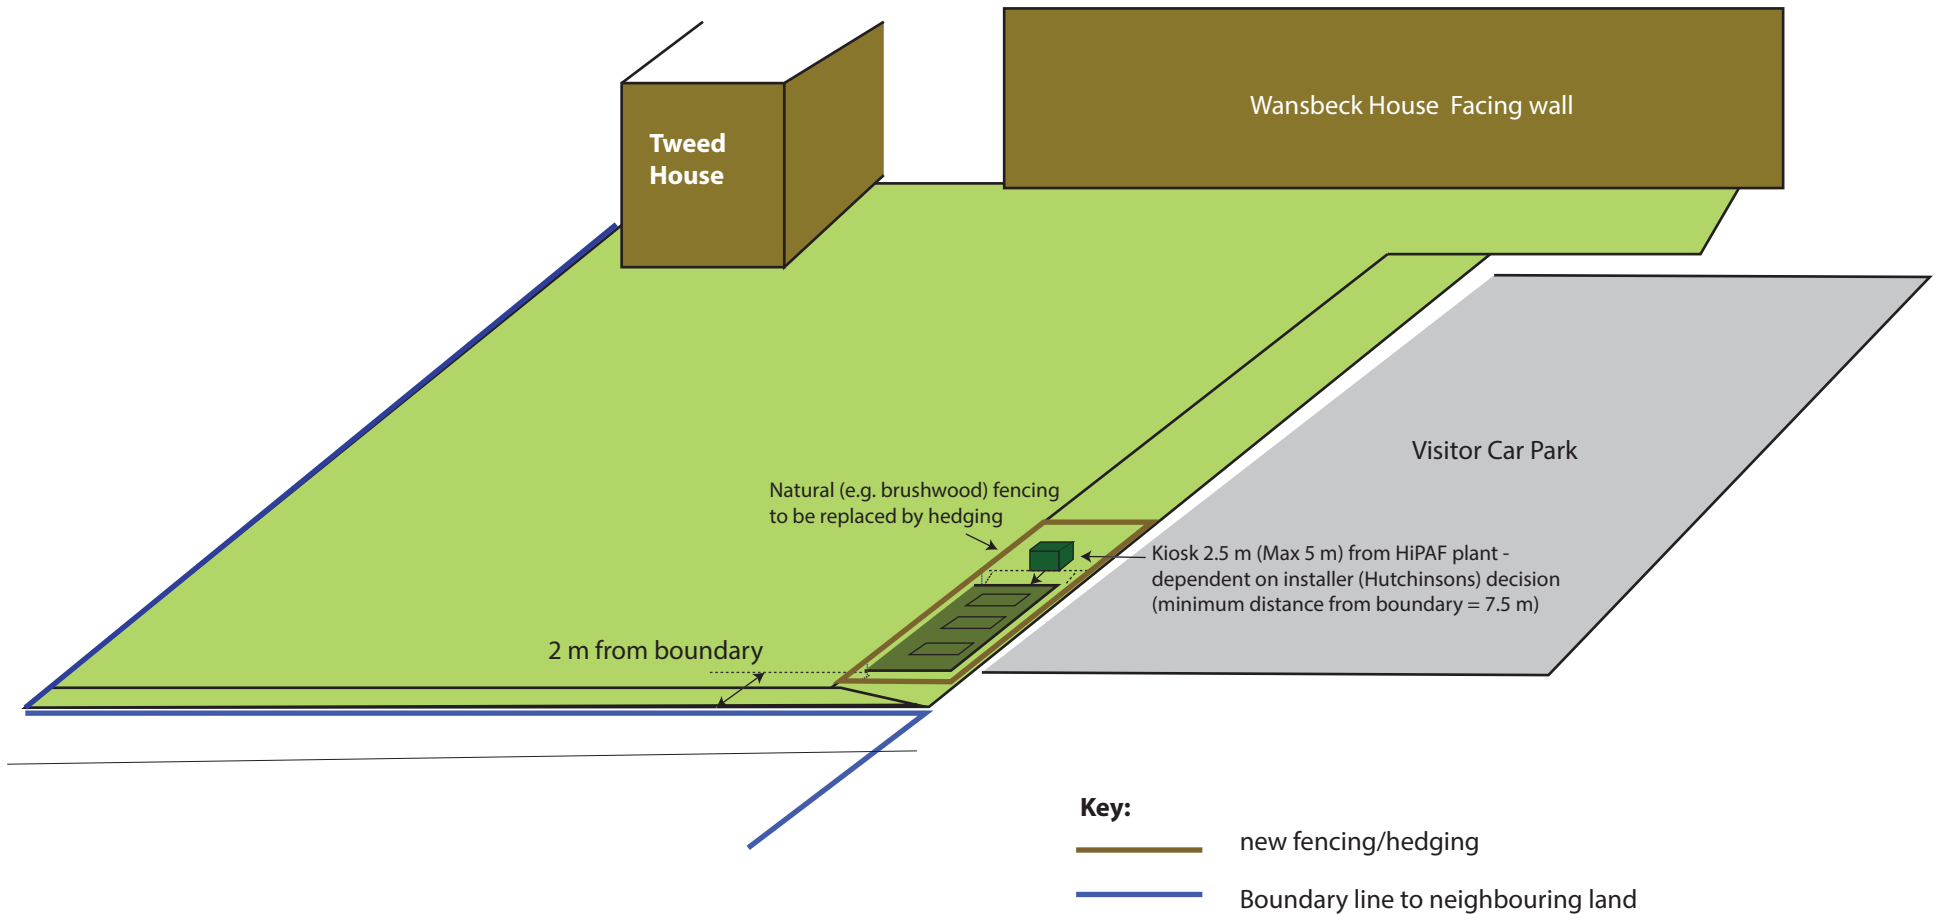

**Drawn to scale approx 1:300**

In order to give some perspective,  
scaling can not be precise