


## Additional site drawing 2

Bellingham Camping and Caravanning Club Site  
Installation of a Package Treatment Plant

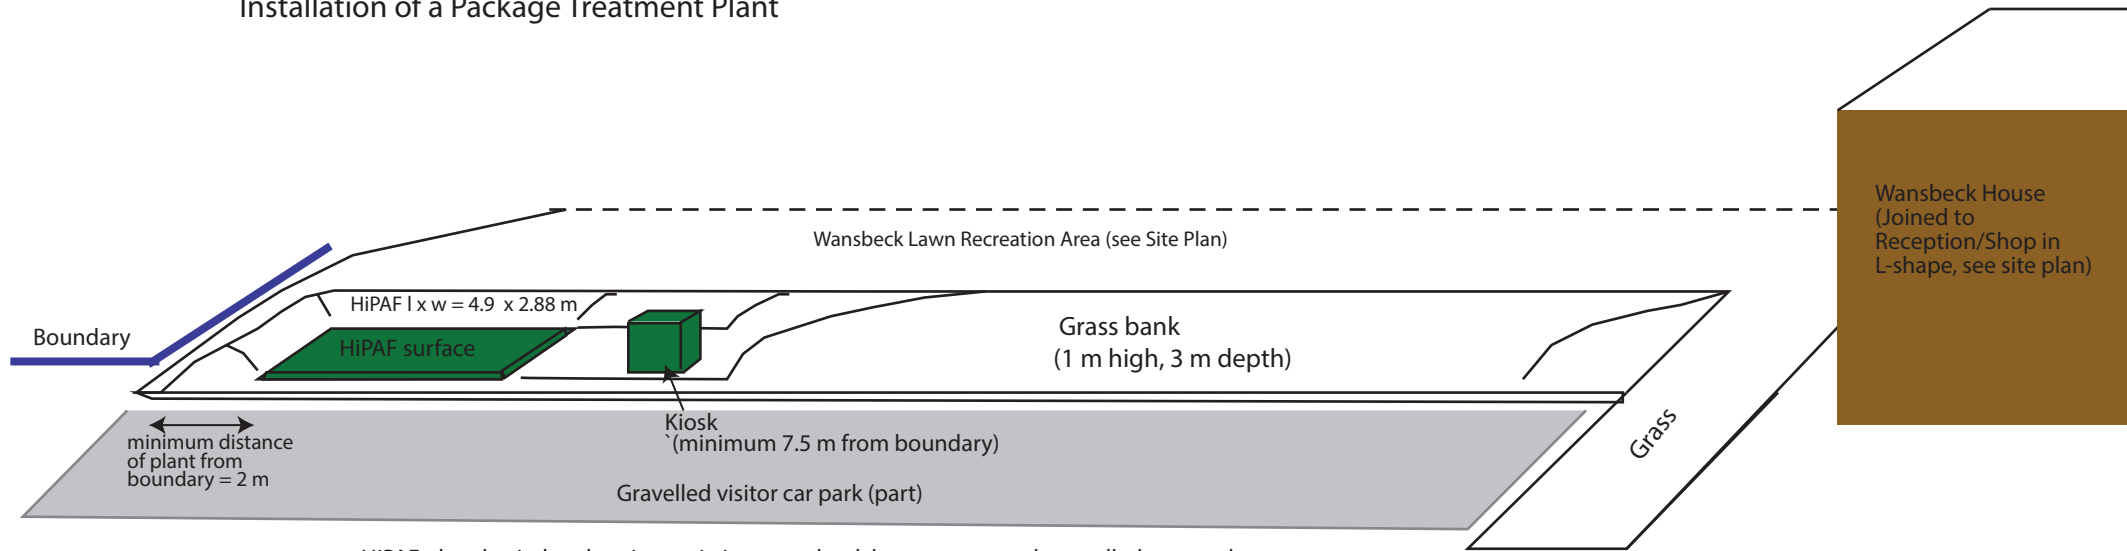

HiPAF plant buried and set into existing grass bank between car park gravelled area and Wansbeck recreation lawn.  
Fencing (e.g. brushwood) around plant is not shown as it will obscure the plant in the drawing.

**Approx Scale 1:150**

In order to give some perspective,  
scaling can not be precise