

NATURAL SLATE ROOF  
TILES TO MATCH EXISTING

**DRAWING FOR BUILDING  
REGULATIONS PURPOSES  
ONLY**

Schwegler 1FTH box

NATUR  
ROOF T  
MATCH

Rev	Date	Description
P2	29.05.17	Issued following conditional approval from Building Control following confirmation of SAP calcs
P1	14.03.17	Issued by client

CLIENT: **MRI & MRS MACNEIL**


OPERATION: **BUILDING HEIGHTS COMPARISON**

PROJECT: **NEW BUILD HOUSE  
BURTON COTTAGE, ROCHESTER, NORTHUMBERLAND**

**INHOUSE  
ARCHITECTURE**

www.inhouse-architecture.co.uk  
Mobile: 07854529192

© COPYRIGHT ALL RIGHTS RESERVED THIS DRAWING MUST NOT BE REPRODUCED WITHOUT PERMISSION OF INHOUSE ARCHITECTURE	SCALE: 1:50/100 @ A1	DATE: Feb 2017	DRAWN BY: A. ARTHUR	DRAWING NO: BR005	Rev: P2
--	----------------------	----------------	---------------------	-------------------	---------

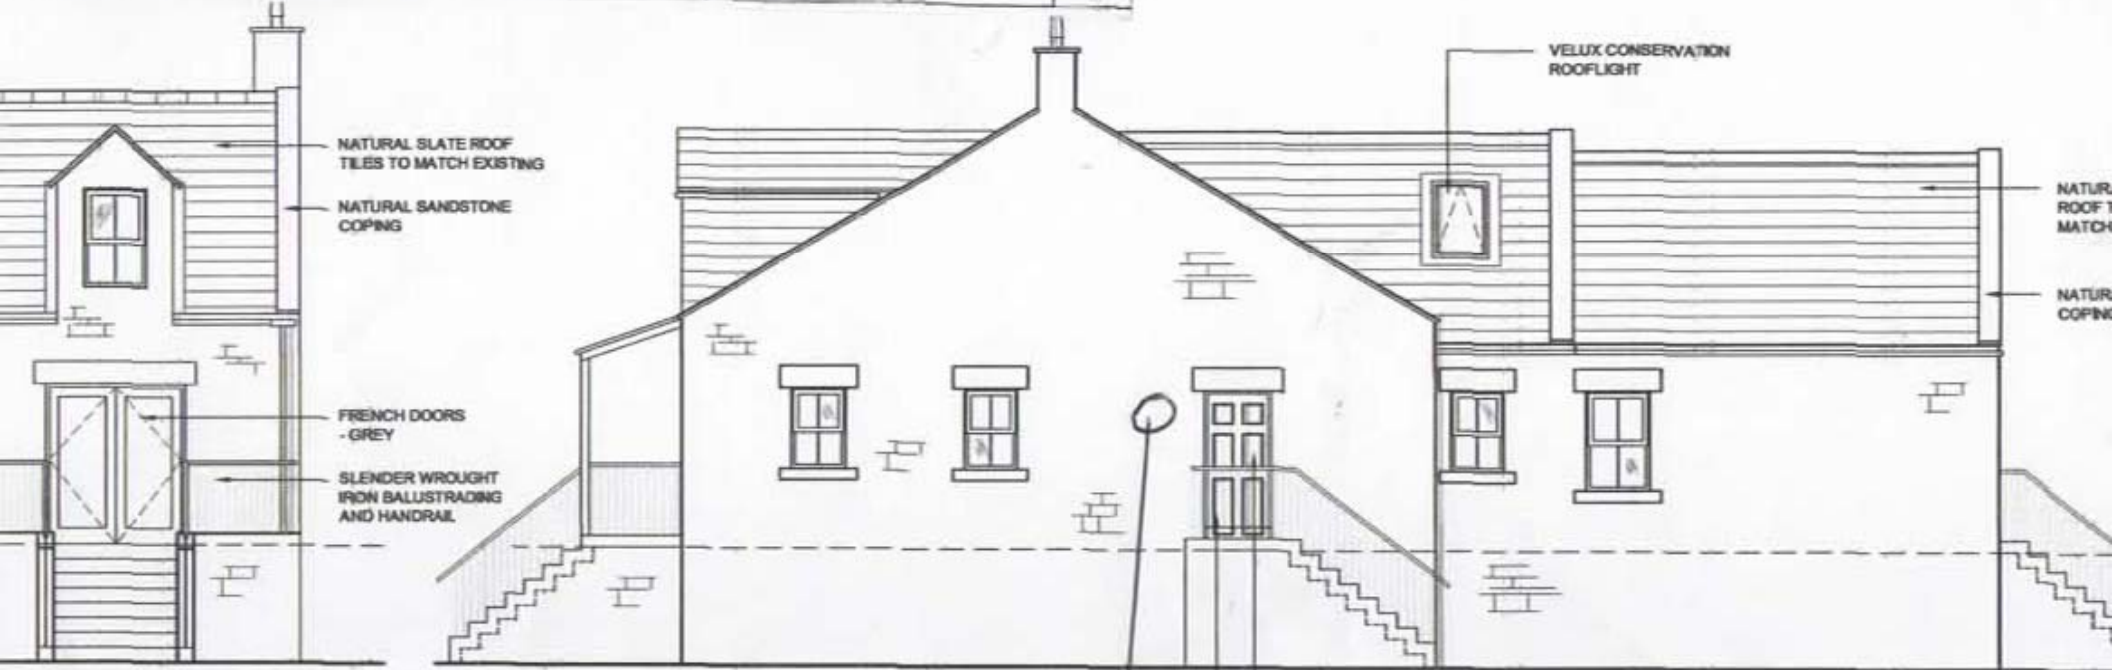

**SIDE ELEVATION  
SCALE 1:100**

*EXTERNAL  
LIGHT*

Factory-made flue block chimneys are to be constructed in compliance with