




1 Proposed Plan
1 : 50

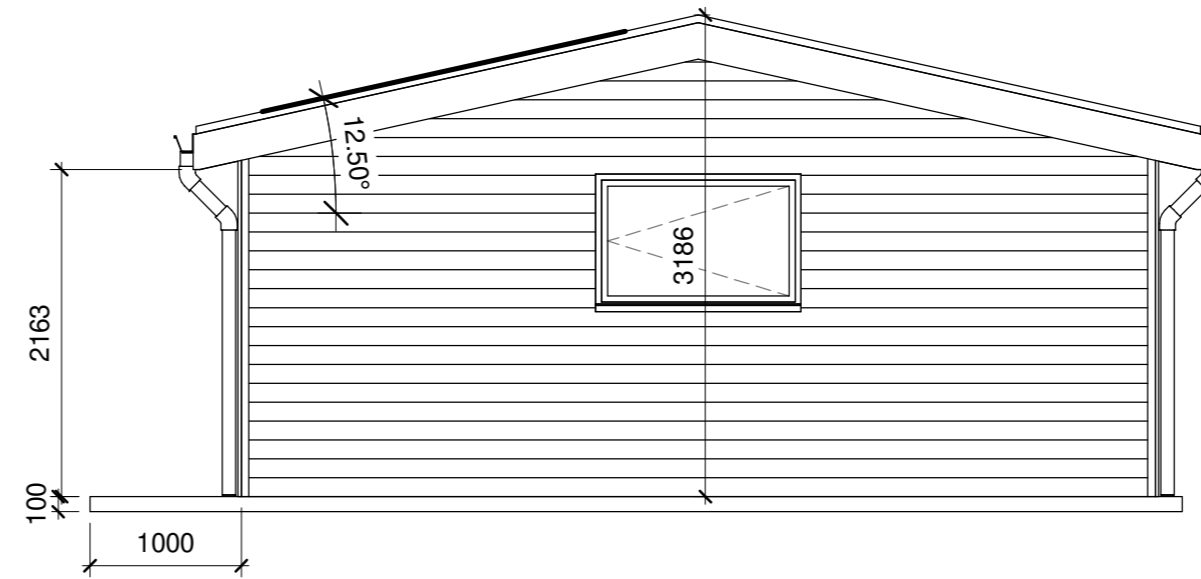


3 Elevation - East
1 : 50

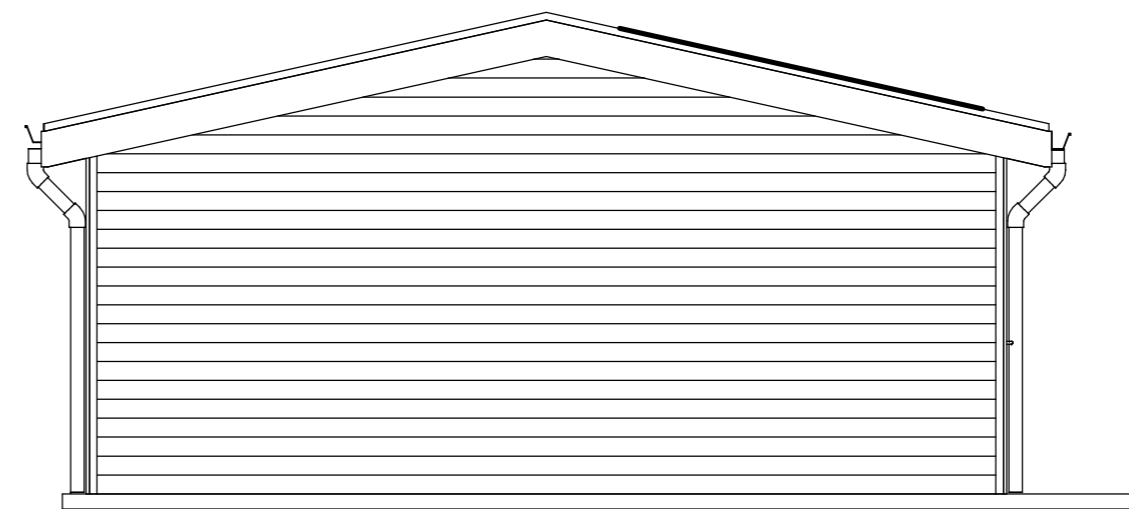

4 Elevation - West
1 : 50

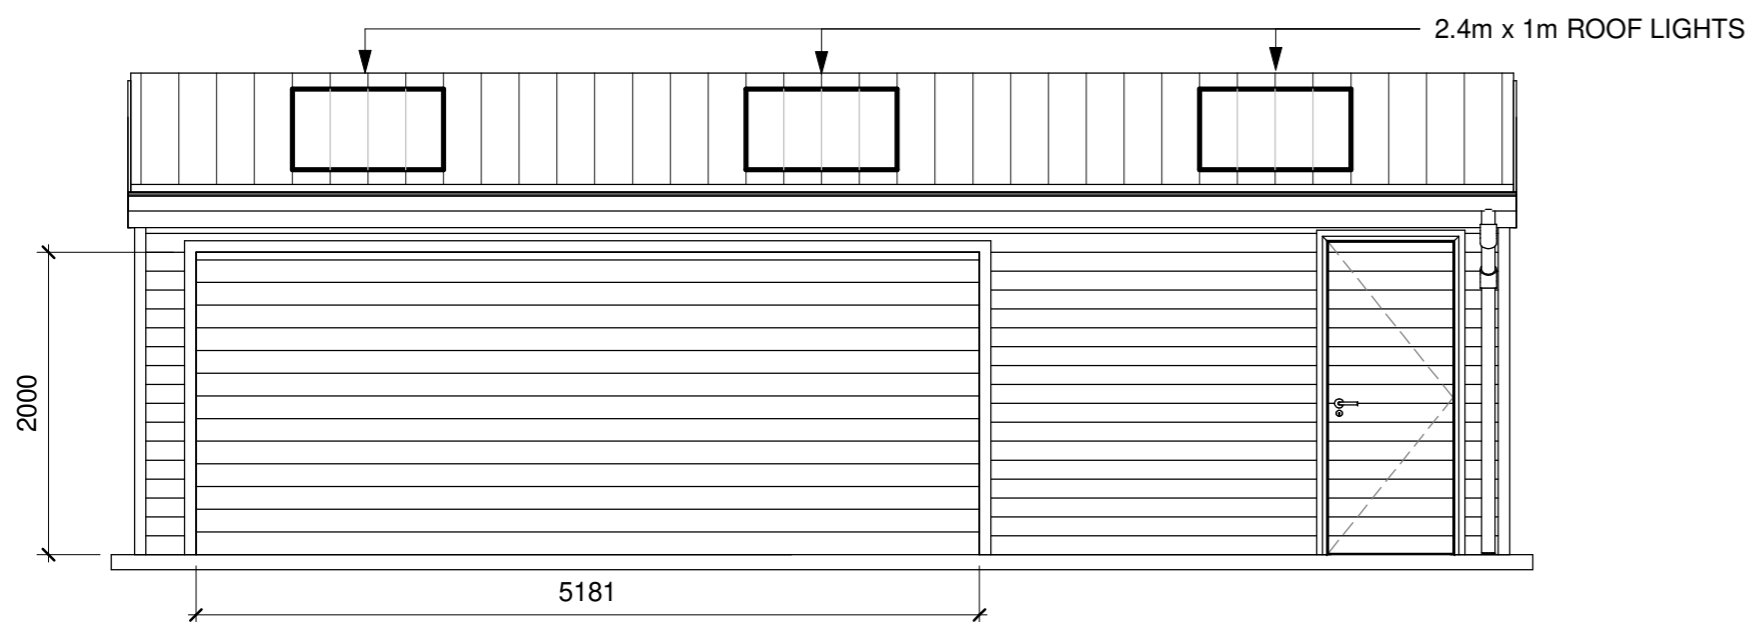

2 Elevation - North
1 : 50

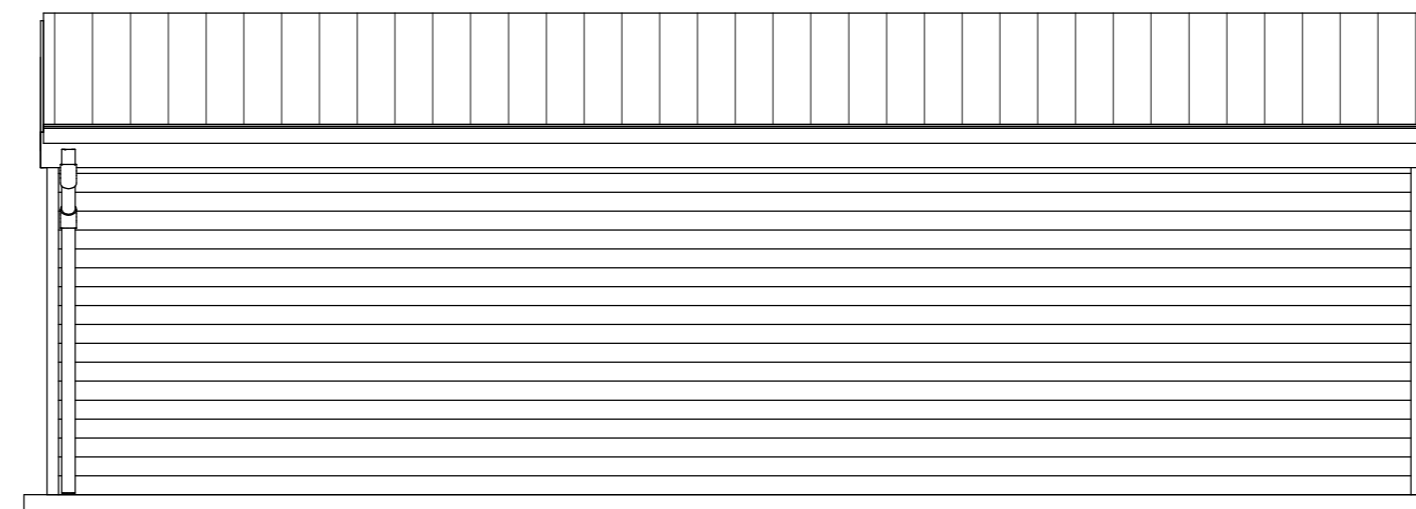

5 Elevation - South
1 : 50

EXTERNAL MATERIALS
 WALLS - REDWOOD WEATHERPROOF SHIPLAP 125mm
 ROOF - ANTI CONDENSATION BOX PROFILE, DARK GREEN
 WINDOWS - PAINTED TIMBER
 SINGLE DOOR - PAINTED TIMBER
 ROLLER SHUTTER DOOR - PAINTED METAL
 GUTTERS & DOWN PIPES - BLACK UPVC

PLANNING APPLICATION

PROJECT

Rochester Show Shed

TITLE

Plan & Elevations

CLIENT

Rochester Show Committee

DRAWN BY: JN, CHECKED BY: BN, DATE: JUNE 2019

SCALE (@A2): 1 : 50, PROJECT NUMBER: RS-01-01

DRAWING NUMBER: RS-01-01, REV: 1