


**1** Isometric 1

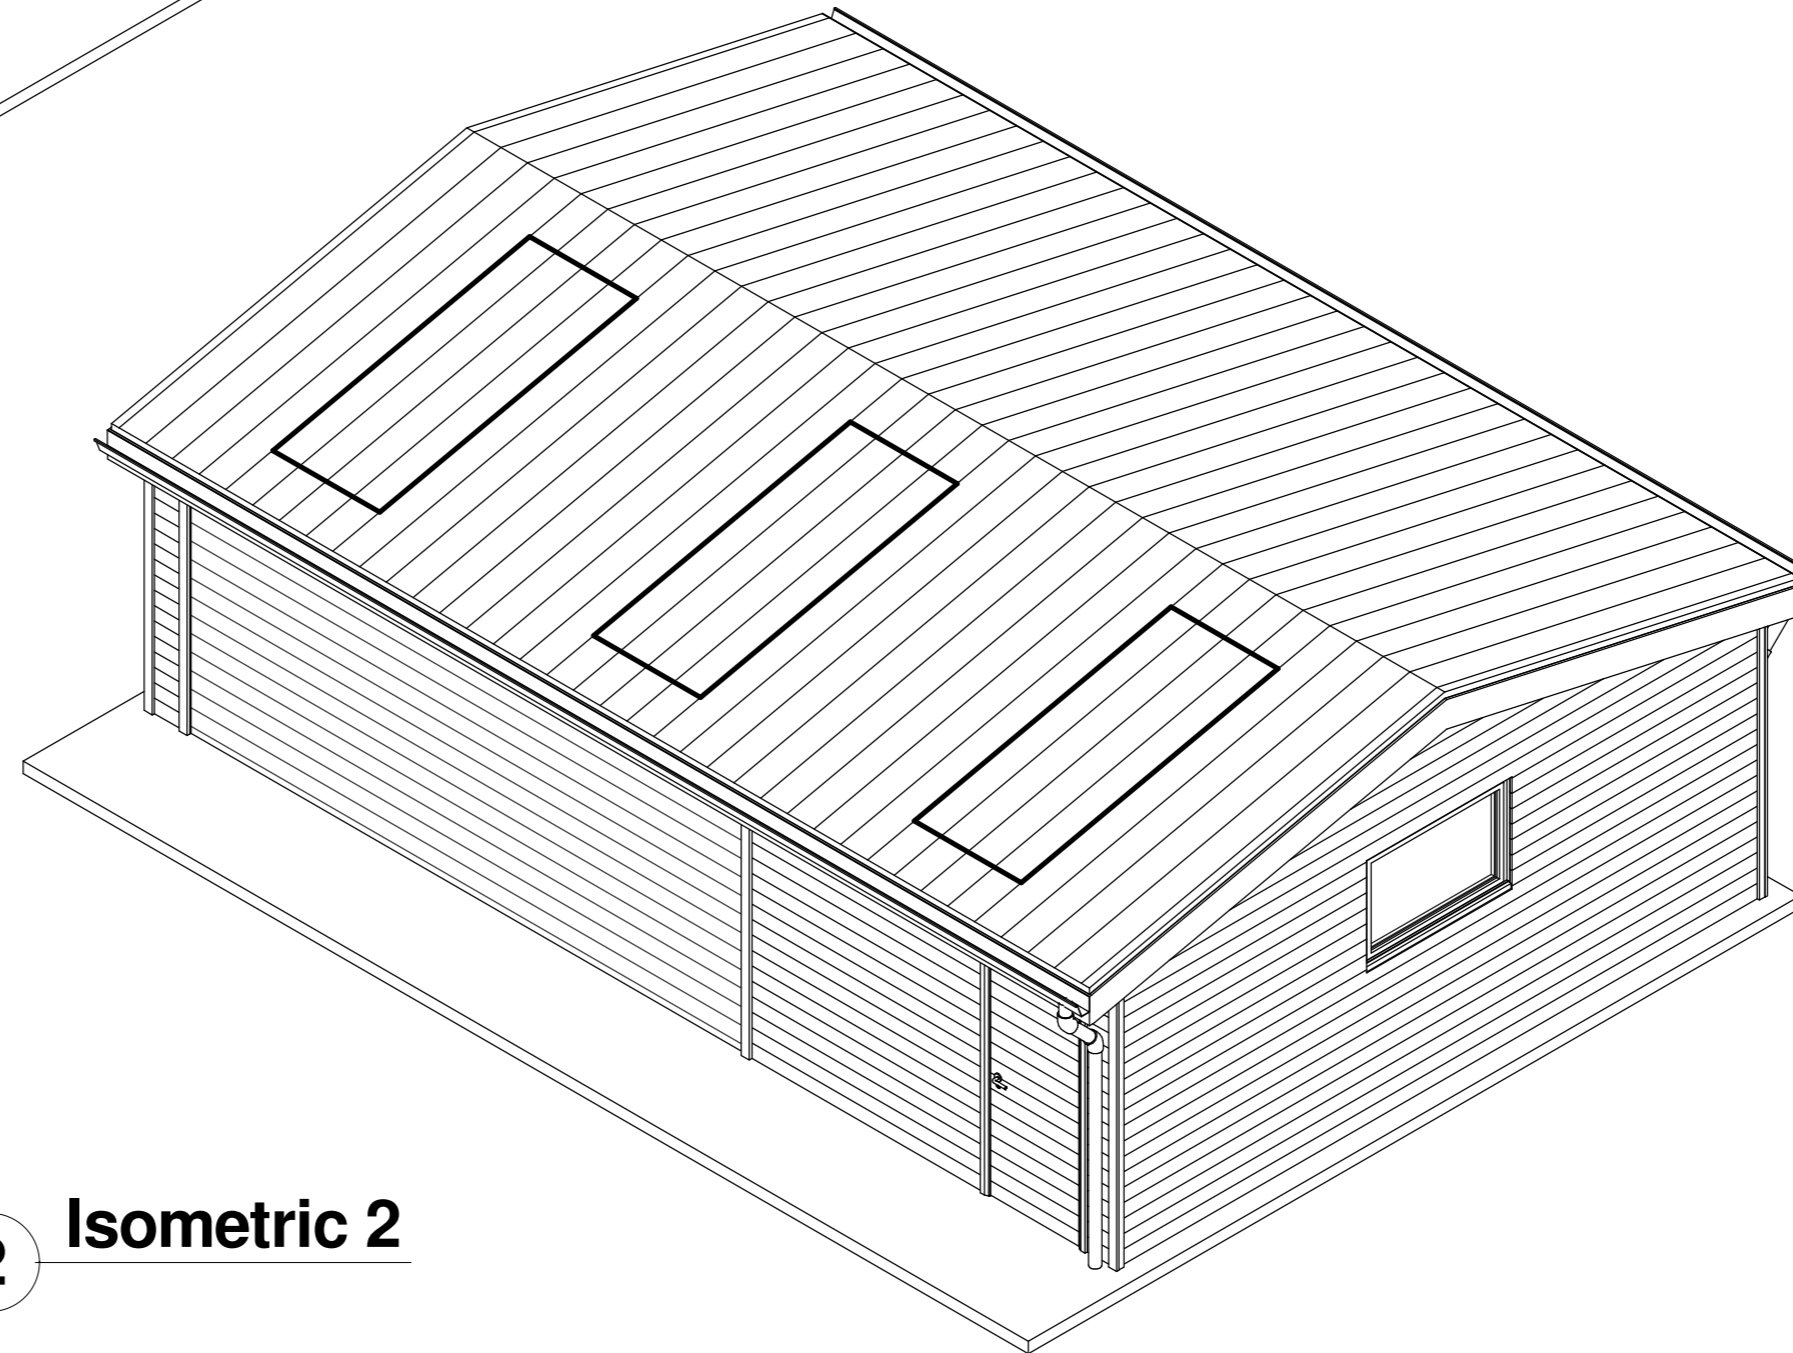

**2** Isometric 2

EXTERNAL MATERIALS  
 WALLS - REDWOOD WEATHERPROOF SHIPLAP 125mm  
 ROOF - ANTI CONDENSATION BOX PROFILE, DARK GREEN  
 WINDOWS - PAINTED TIMBER  
 SINGLE DOOR - PAINTED TIMBER  
 ROLLER SHUTTER DOOR - PAINTED METAL  
 GUTTERS & DOWN PIPES - BLACK UPVC

**PLANNING APPLICATION**

PROJECT

**Rochester Show Shed**

TITLE

**Isometrics**

CLIENT

**Rochester Show Committee**

DRAWN BY Author	CHECKED BY Checker	DATE JUNE 2019
--------------------	-----------------------	-------------------

SCALE ( @A2 )	PROJECT NUMBER RS-01-01
---------------	----------------------------

DRAWING NUMBER RS-01-02	REV 1
----------------------------	----------