





©2010 Arqiva  
 All rights reserved. No part of this publication may be reproduced, stored in a retrieval system or transmitted in any form or by any means (Electronic, Mechanical, Photocopying, Recording or otherwise), without the prior written consent of the Company.

NOTES

BASED UPON ORDNANCE SURVEY DIGITAL DATA WITH THE PERMISSION OF THE CONTROLLER OF HER MAJESTY'S STATIONARY OFFICE, © CROWN COPYRIGHT. LICENCE NO. 100044560

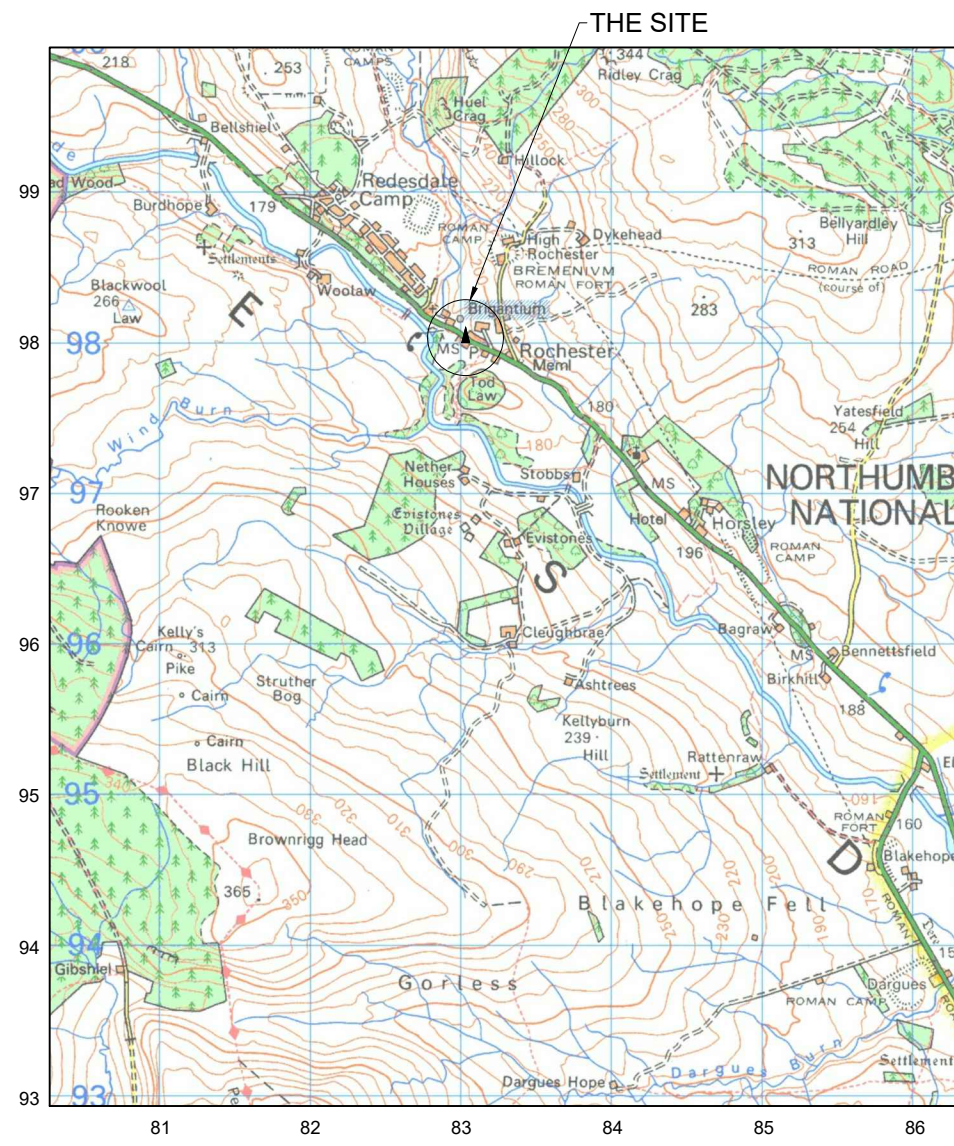

LOCATION PLAN  
 SCALE 1:50,000

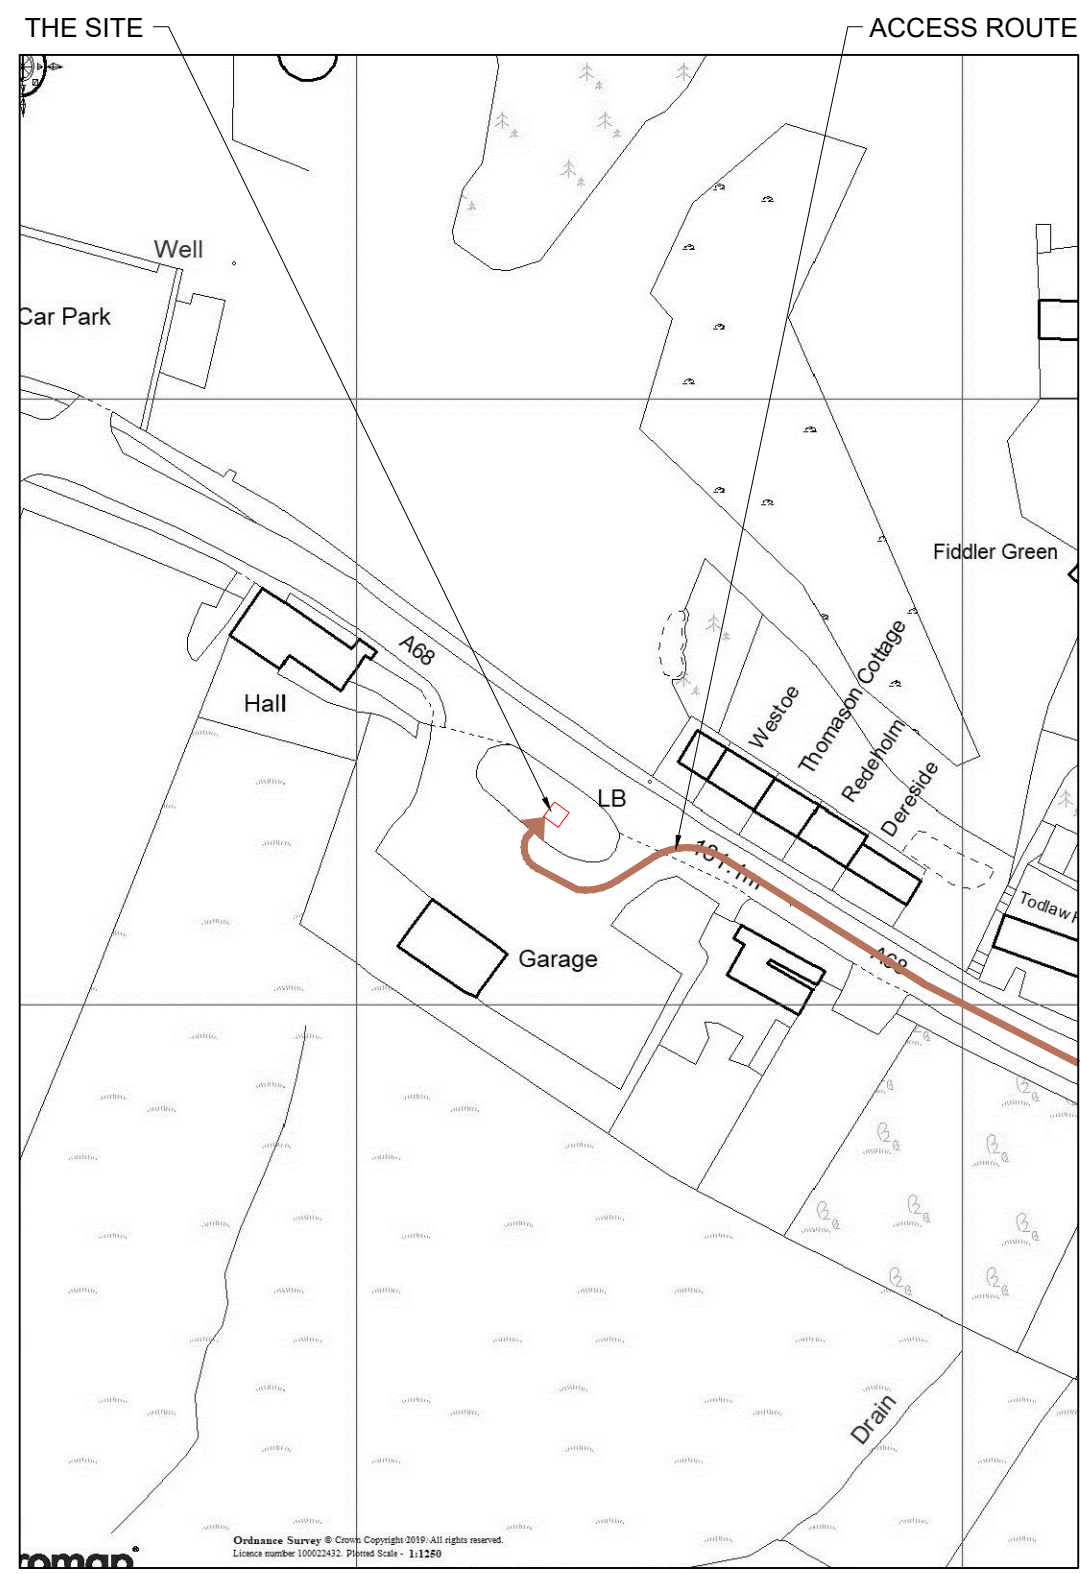

LOCATION PLAN  
 SCALE 1:1250

PROJ No			
PROJ No			
PROJ No			
PROJ No			
.A			KG
ISS	REVISION	DATE	DRN APP



Crawley Court, Winchester, Hampshire, SO21 2QA  
 Tel. 01962 823434, Fax. 01962 822378

SITE No 306731  
 CSP\_NE335  
 A68 WEST BOUND GRASS VERGE  
 A68  
 NORTHUMBERLAND  
 NE19 1RH

NGR NY 83032 98032  
 OS GRID 383032 598032

TITLE  
 LOCATION PLAN

SCALE SEE DRAWING

DRAWN KG 08/11/19  
 APPROVED

DRG No. Sheet 1 of 1 Rev  
 306731-00-004-ML001 .A