




1 EXISTING FRONT ELEVATION
05 SCALE - 1:50

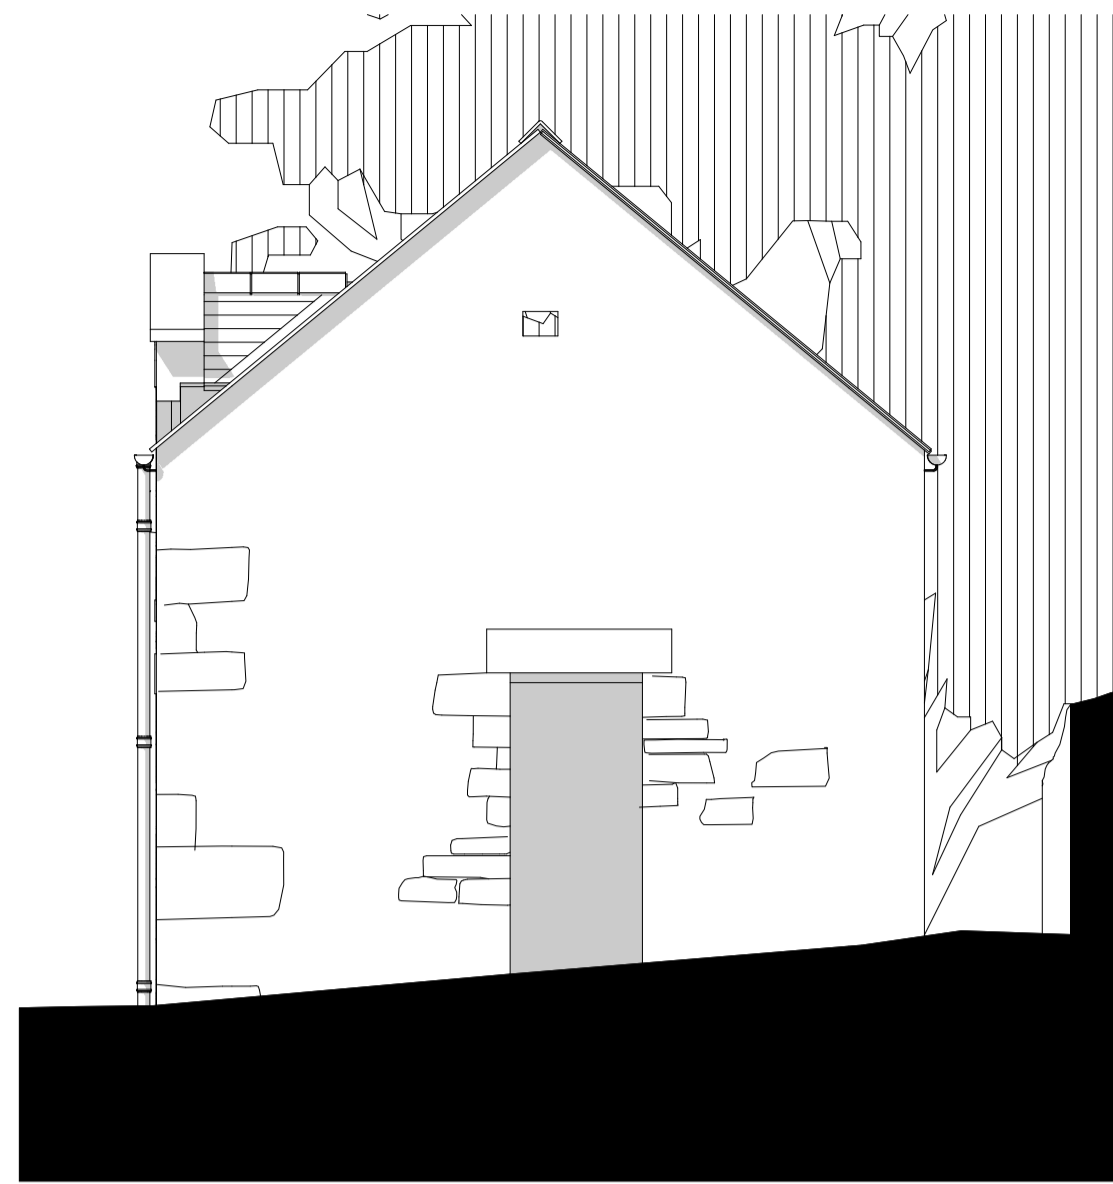

2 EXISTING GABLE ELEVATION
05 SCALE - 1:50

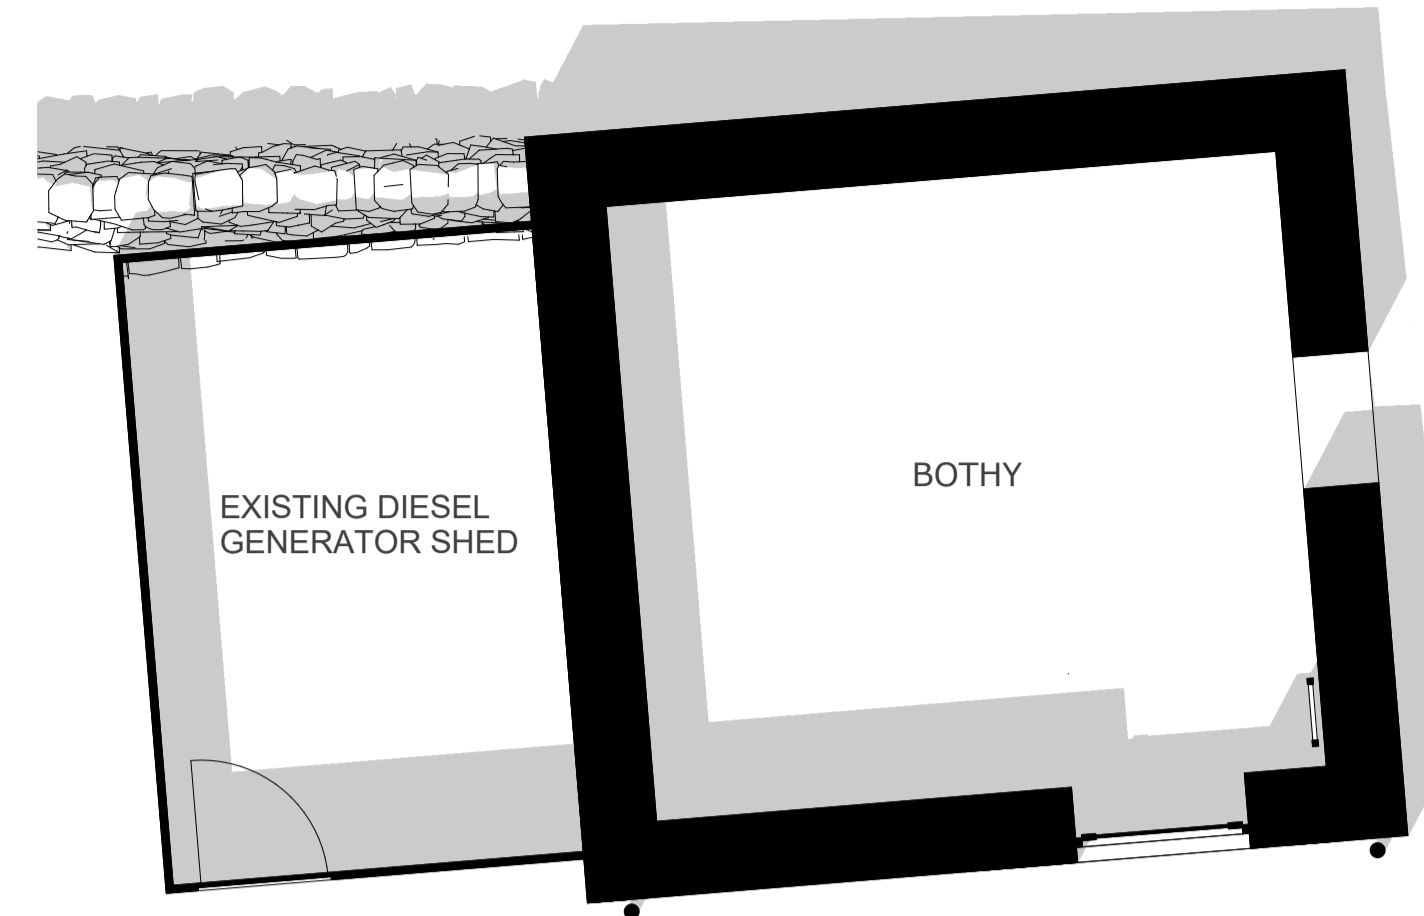


3 EXISTING GROUND FLOOR PLAN
05 SCALE - 1:50

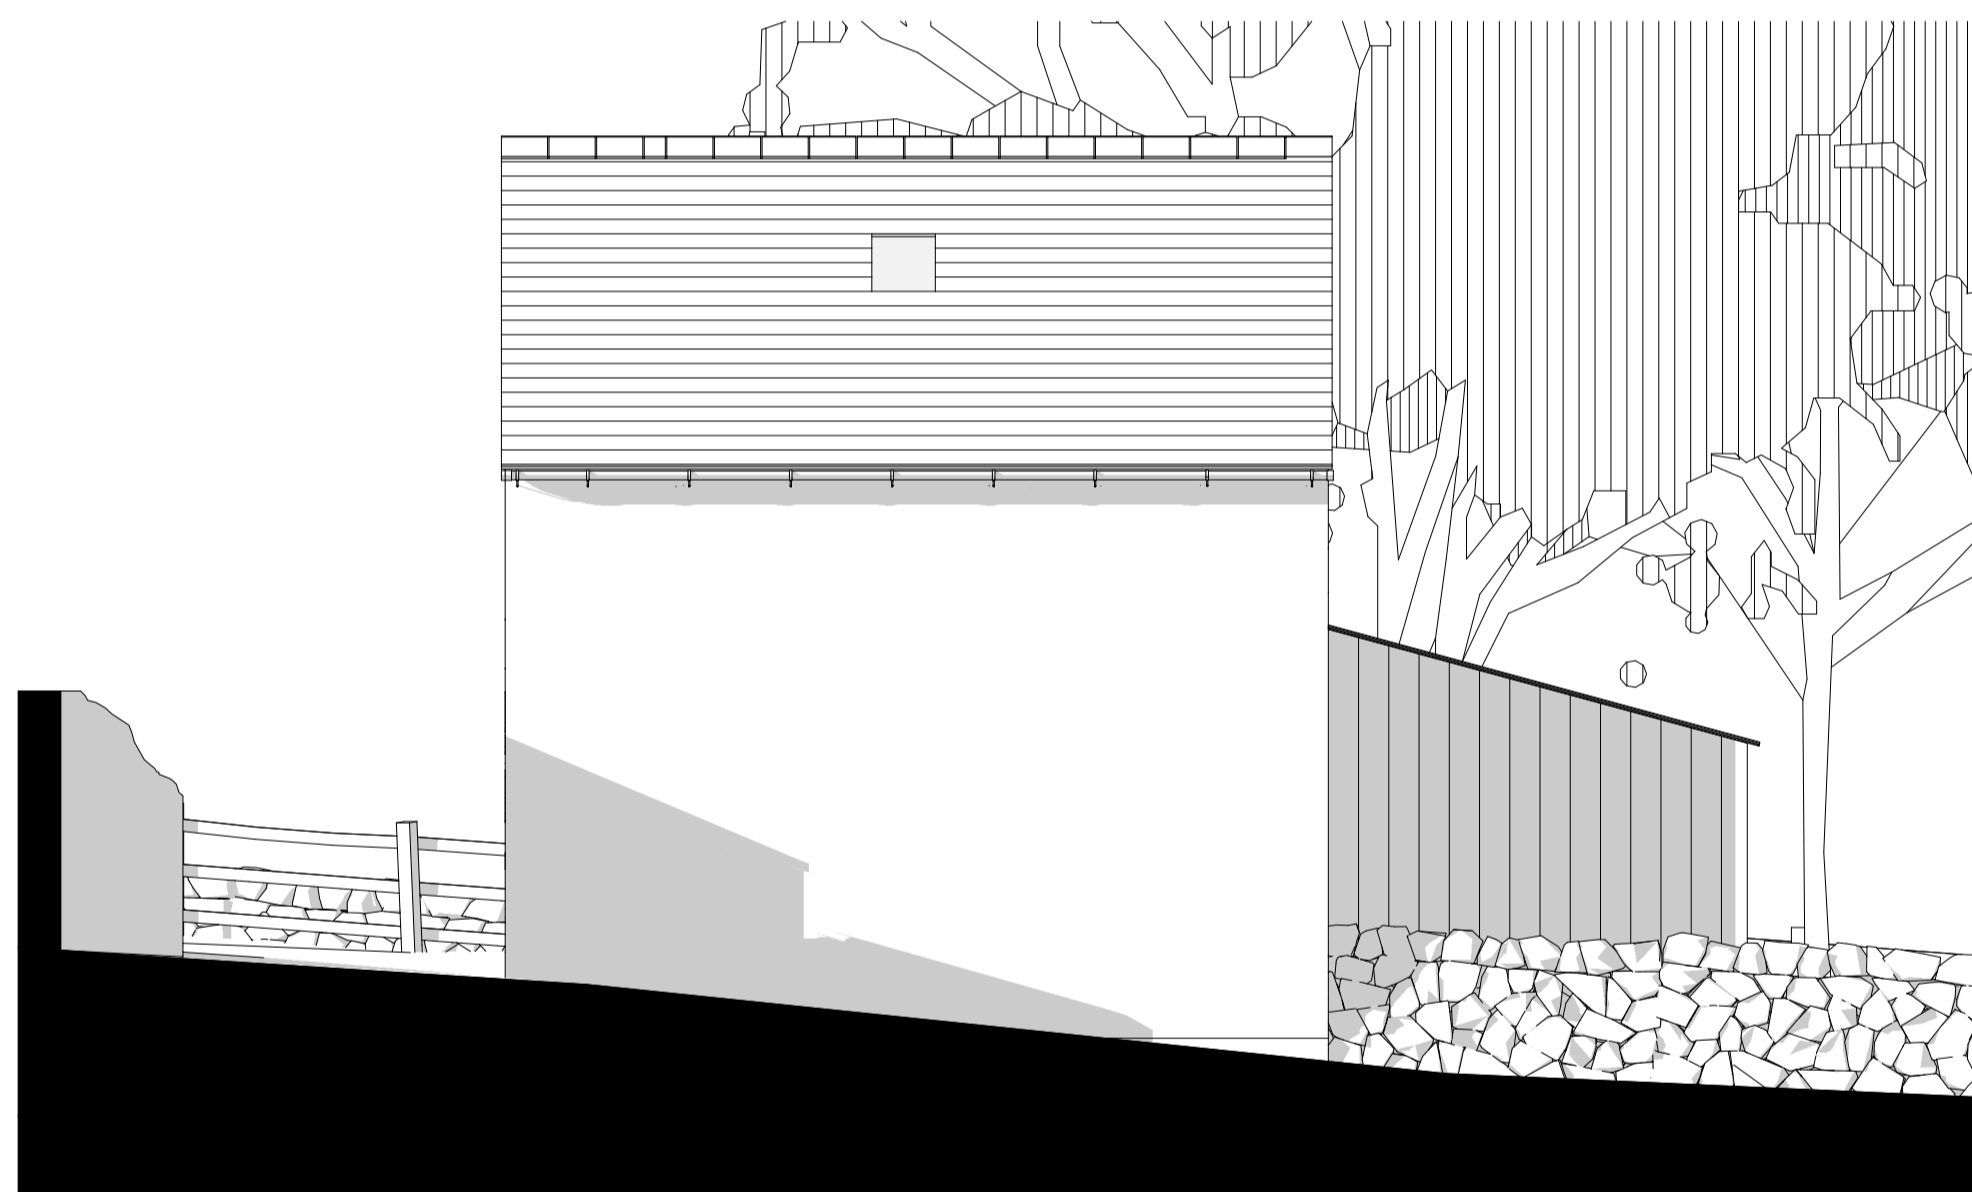


4 EXISTING REAR ELEVATION
05 SCALE - 1:50





5 EXISTING GABLE ELEVATION
05 SCALE - 1:50

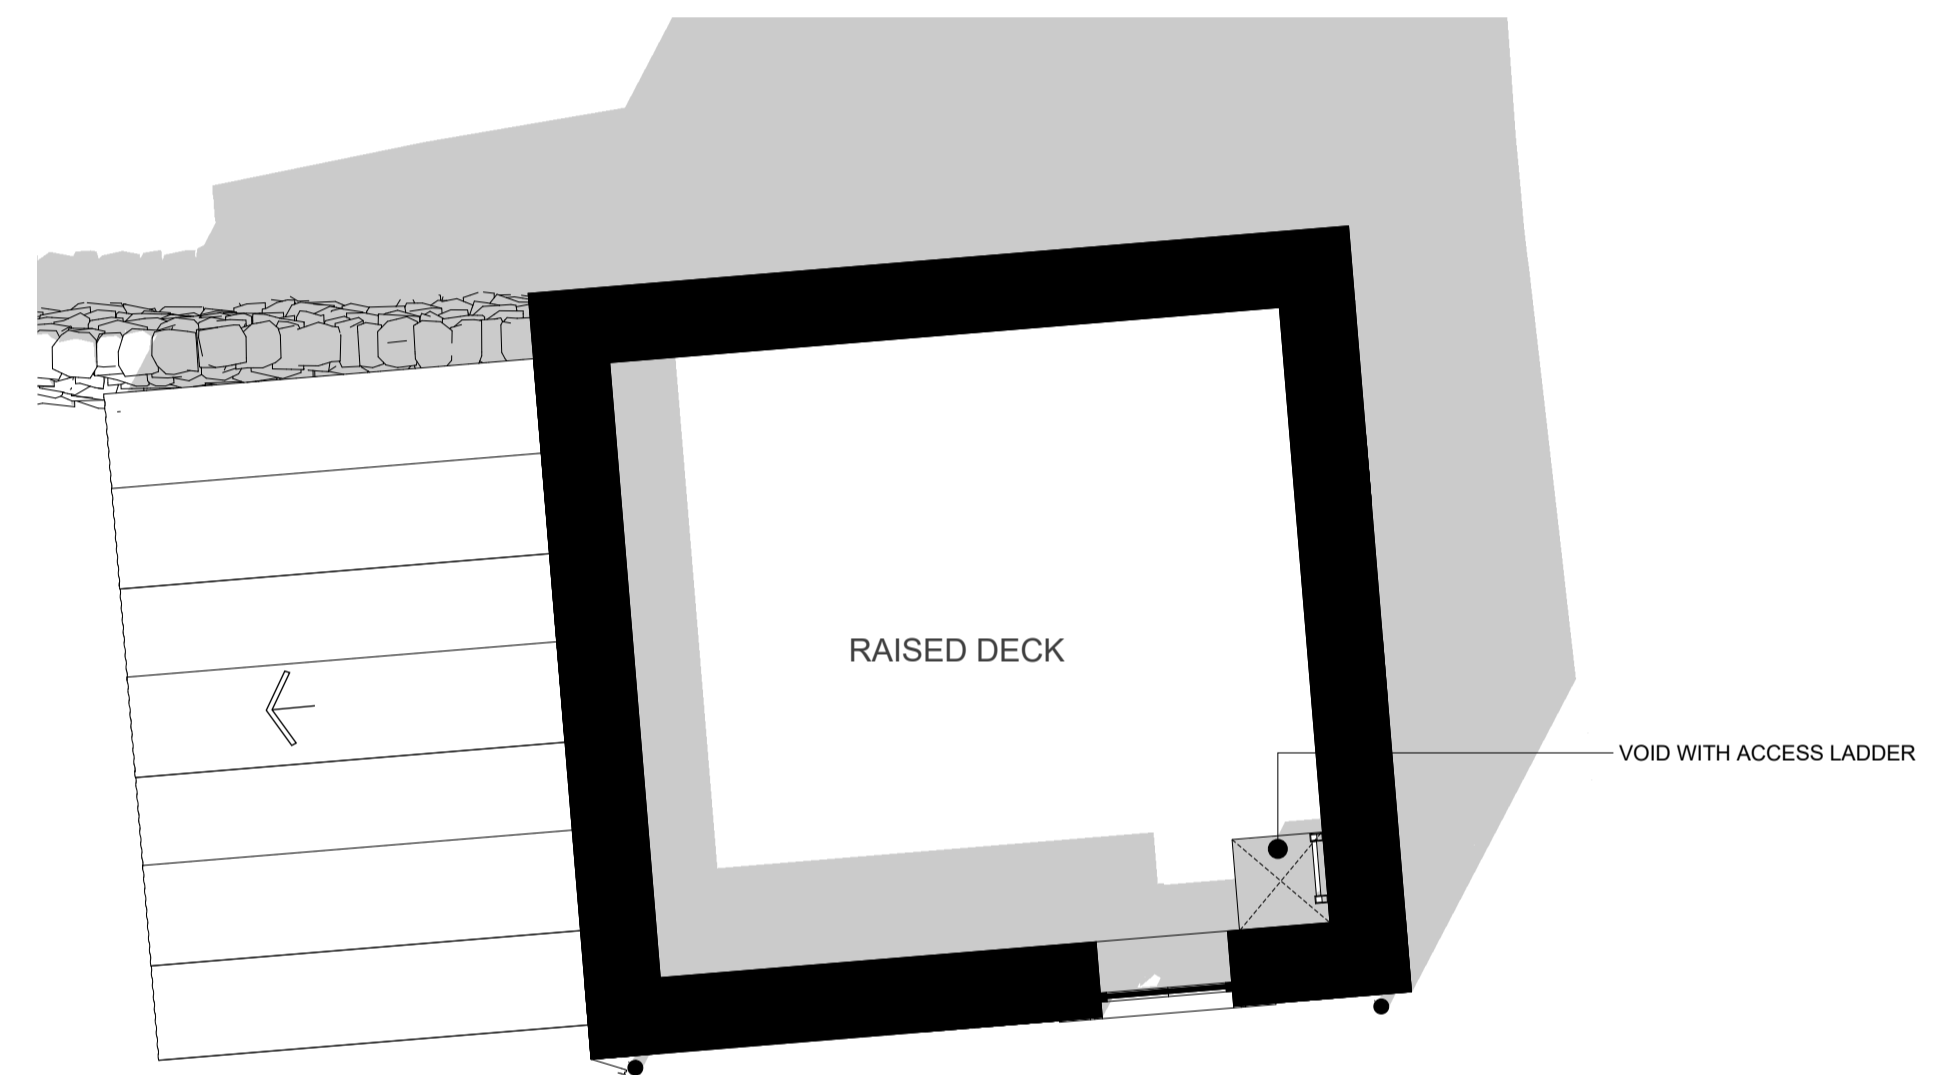

6 EXISTING FIRST FLOOR PLAN
05 SCALE - 1:50

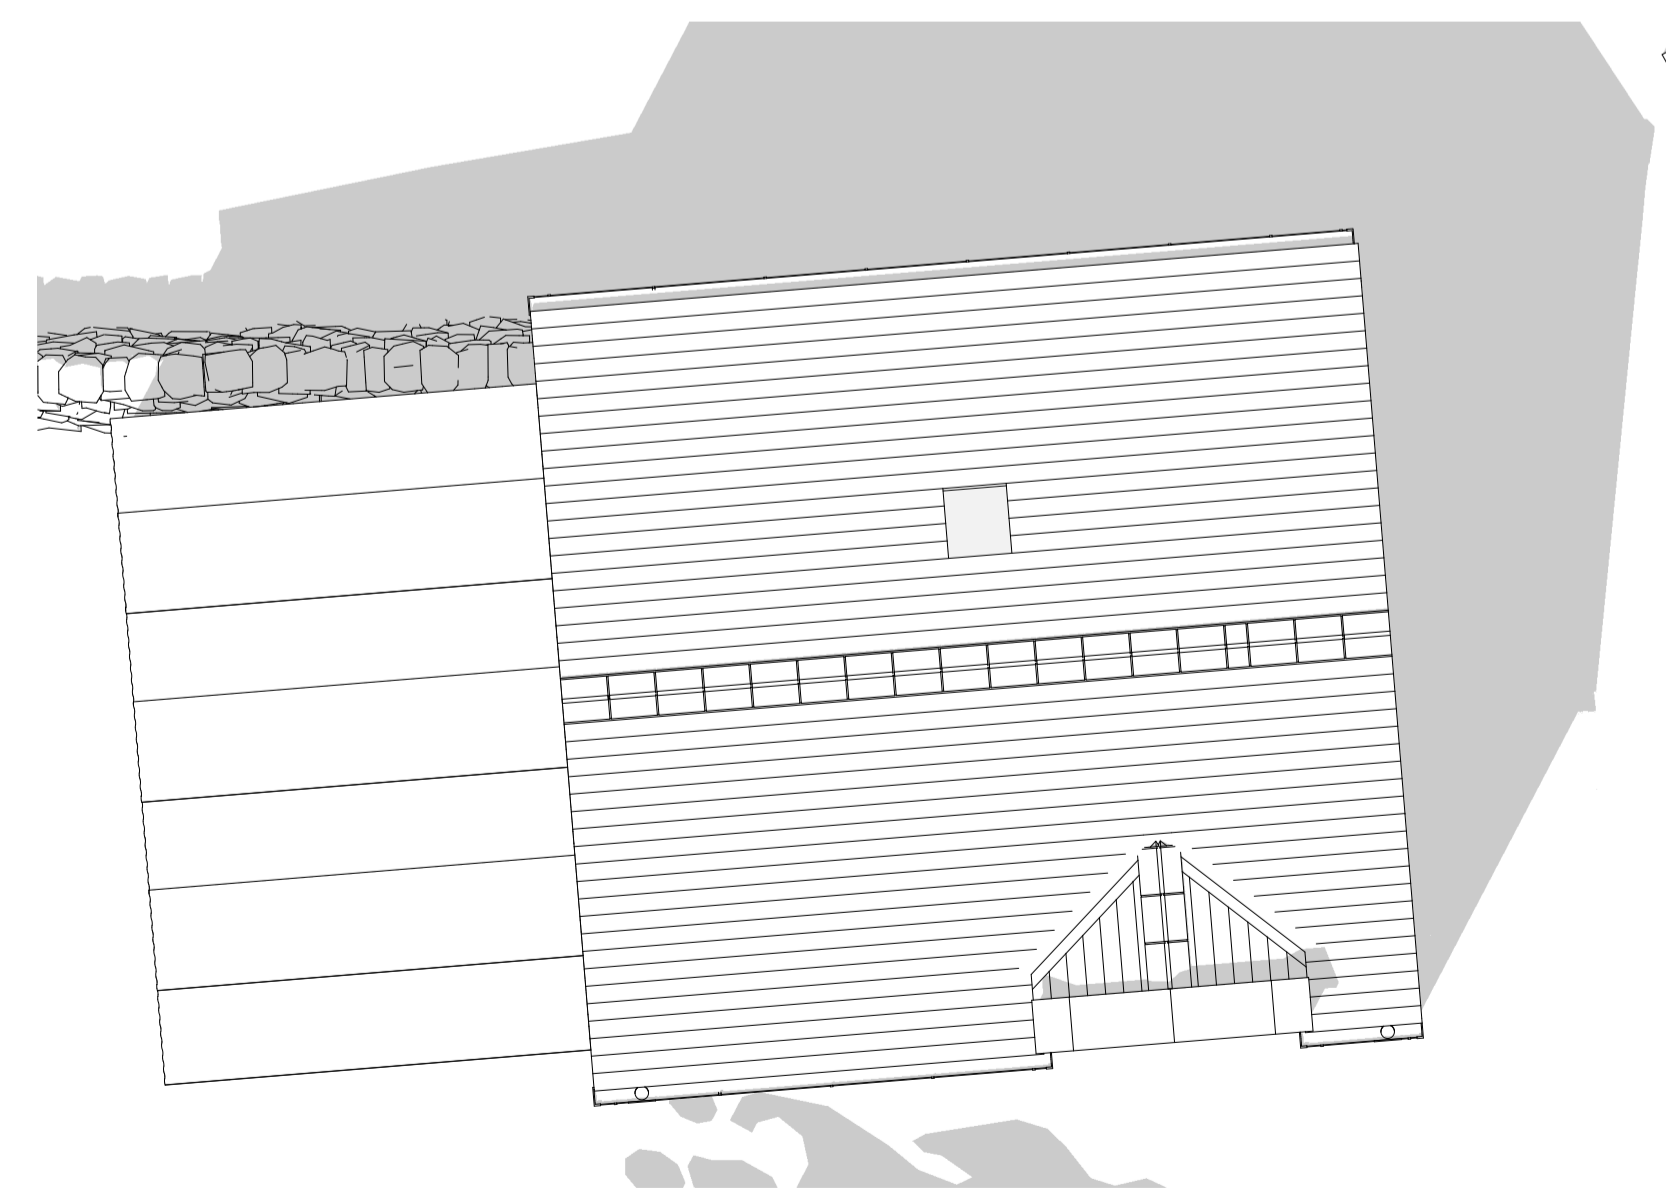

7 EXISTING ROOF PLAN
05 SCALE - 1:50

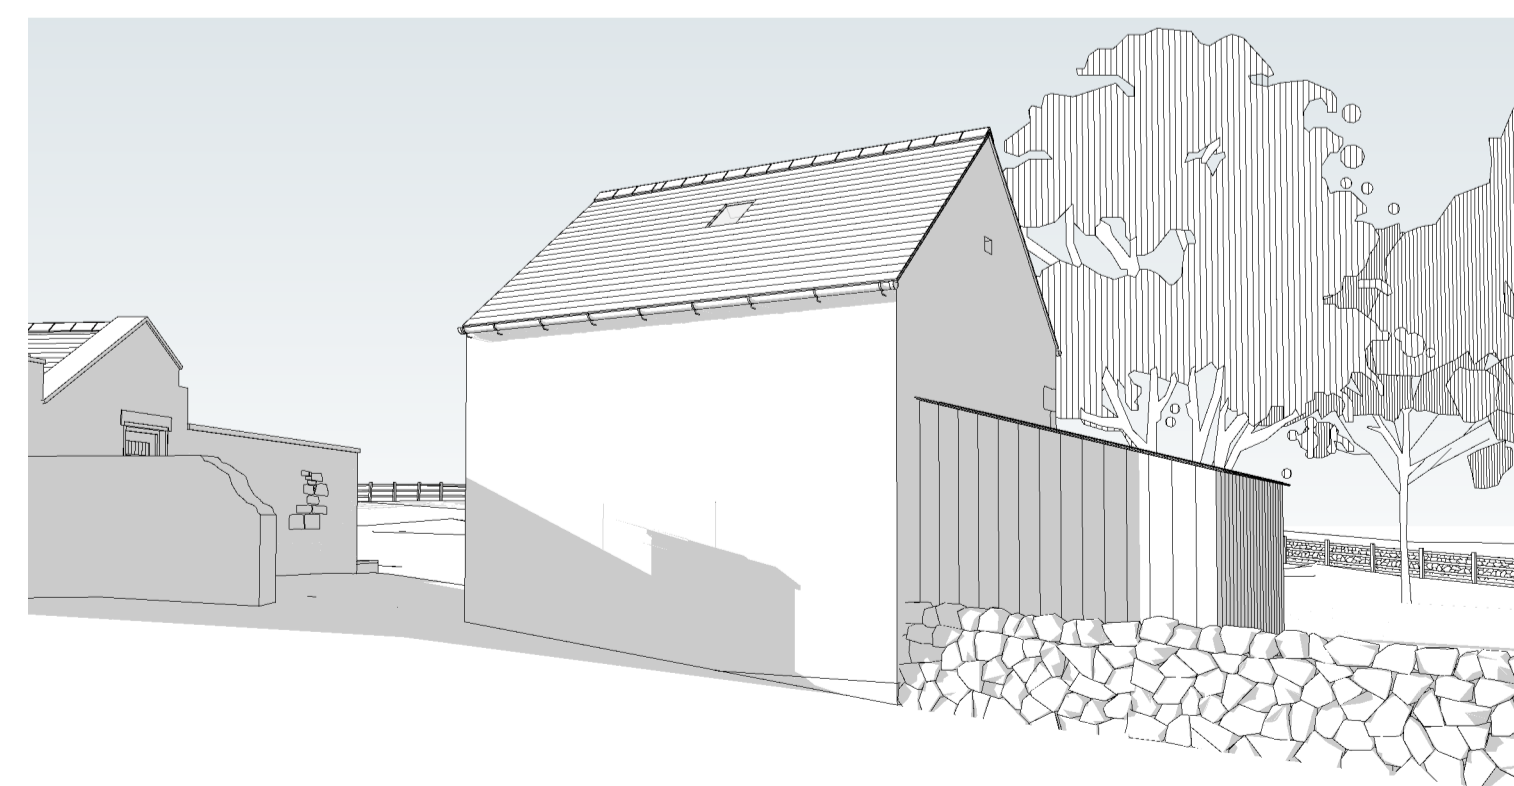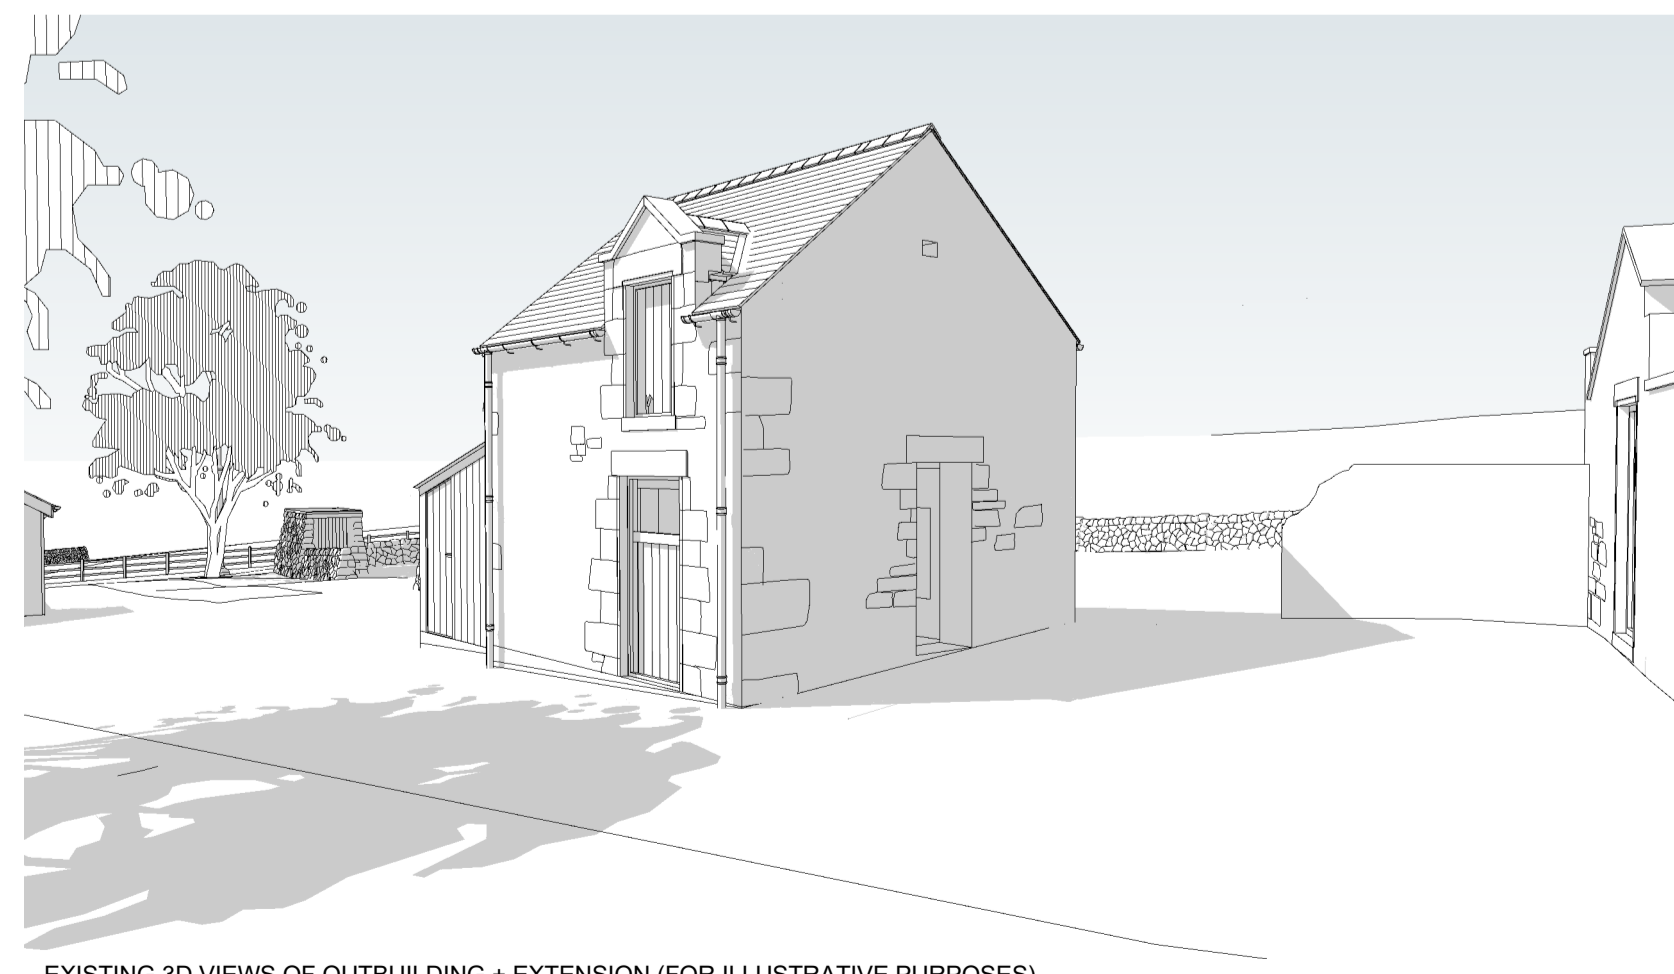

EXISTING 3D VIEWS OF OUTBUILDING + EXTENSION (FOR ILLUSTRATIVE PURPOSES)

