

1 PROPOSED FRONT ELEVATION

13 SCALE - 1:100




**PROPOSED REAR ELEVATION** 13 SCALE - 1:100









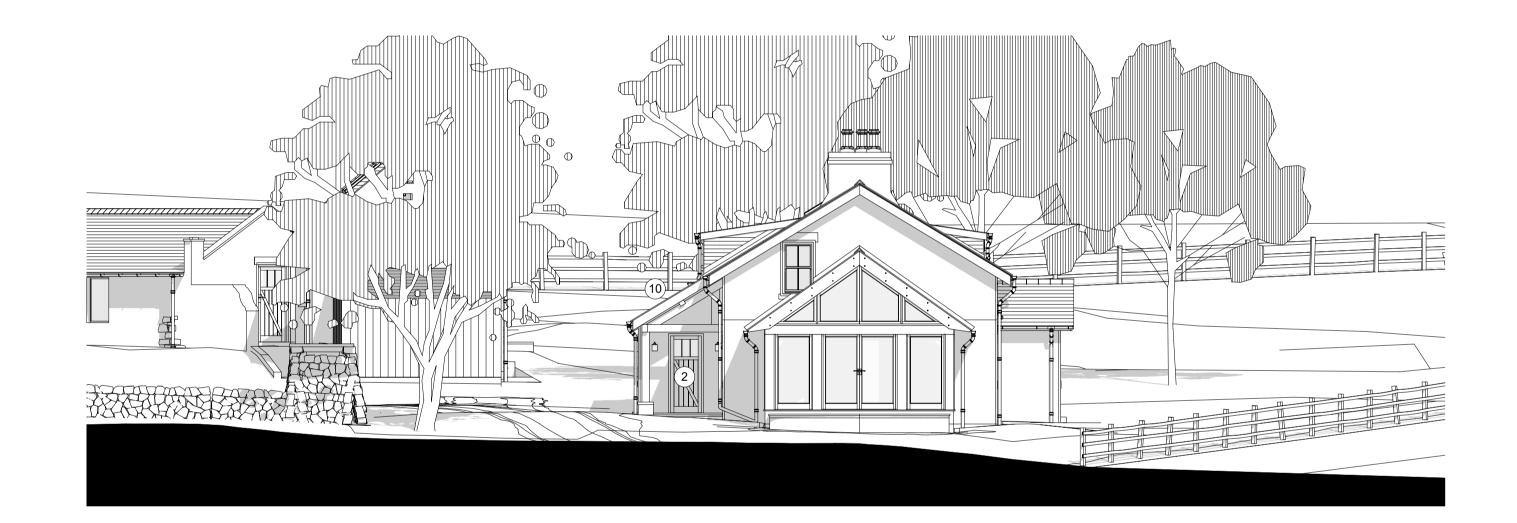

NOTES

**PROPOSED SIDE ELEVATION** 

BAT VOID CREATION
Access routes identified within the cottage will be retained to allow bats to continue to use the loft void. Refer to supporting Bat Survey

## **MATERIAL KEY**

- 1. NEW WINDOW ALUMINUM GREY 2. NEW TIMBER DOOR
- 3. NATURAL STONE TO MATCH EXISTING
- 4. SLATE TO MATCH THAT OF EXISTING
- 5. RIDGE TILE TO MATCH EXISTING
- 7. NEW TIMBER WINDOW TO MATCH EXISTING

6. NEW DORMER WINDOW TO MATCH EXISTING

- 8. NEW RAINWATER GOODS TO MATCH EXISTING
- 9. STONE LINTOL & CILL TO MATCH EXISTING 10. CANOPY OVER MAIN ENTRANCE
- 11. NEW CONSERVATION ROOFLIGHT

REV D - 22.06.2020 - PLANNING ISSUE



www.5edge.co.uk

STATUS: PLANNING