





1 PROPOSED GROUND FLOOR PLAN
11 SCALE - 1:100

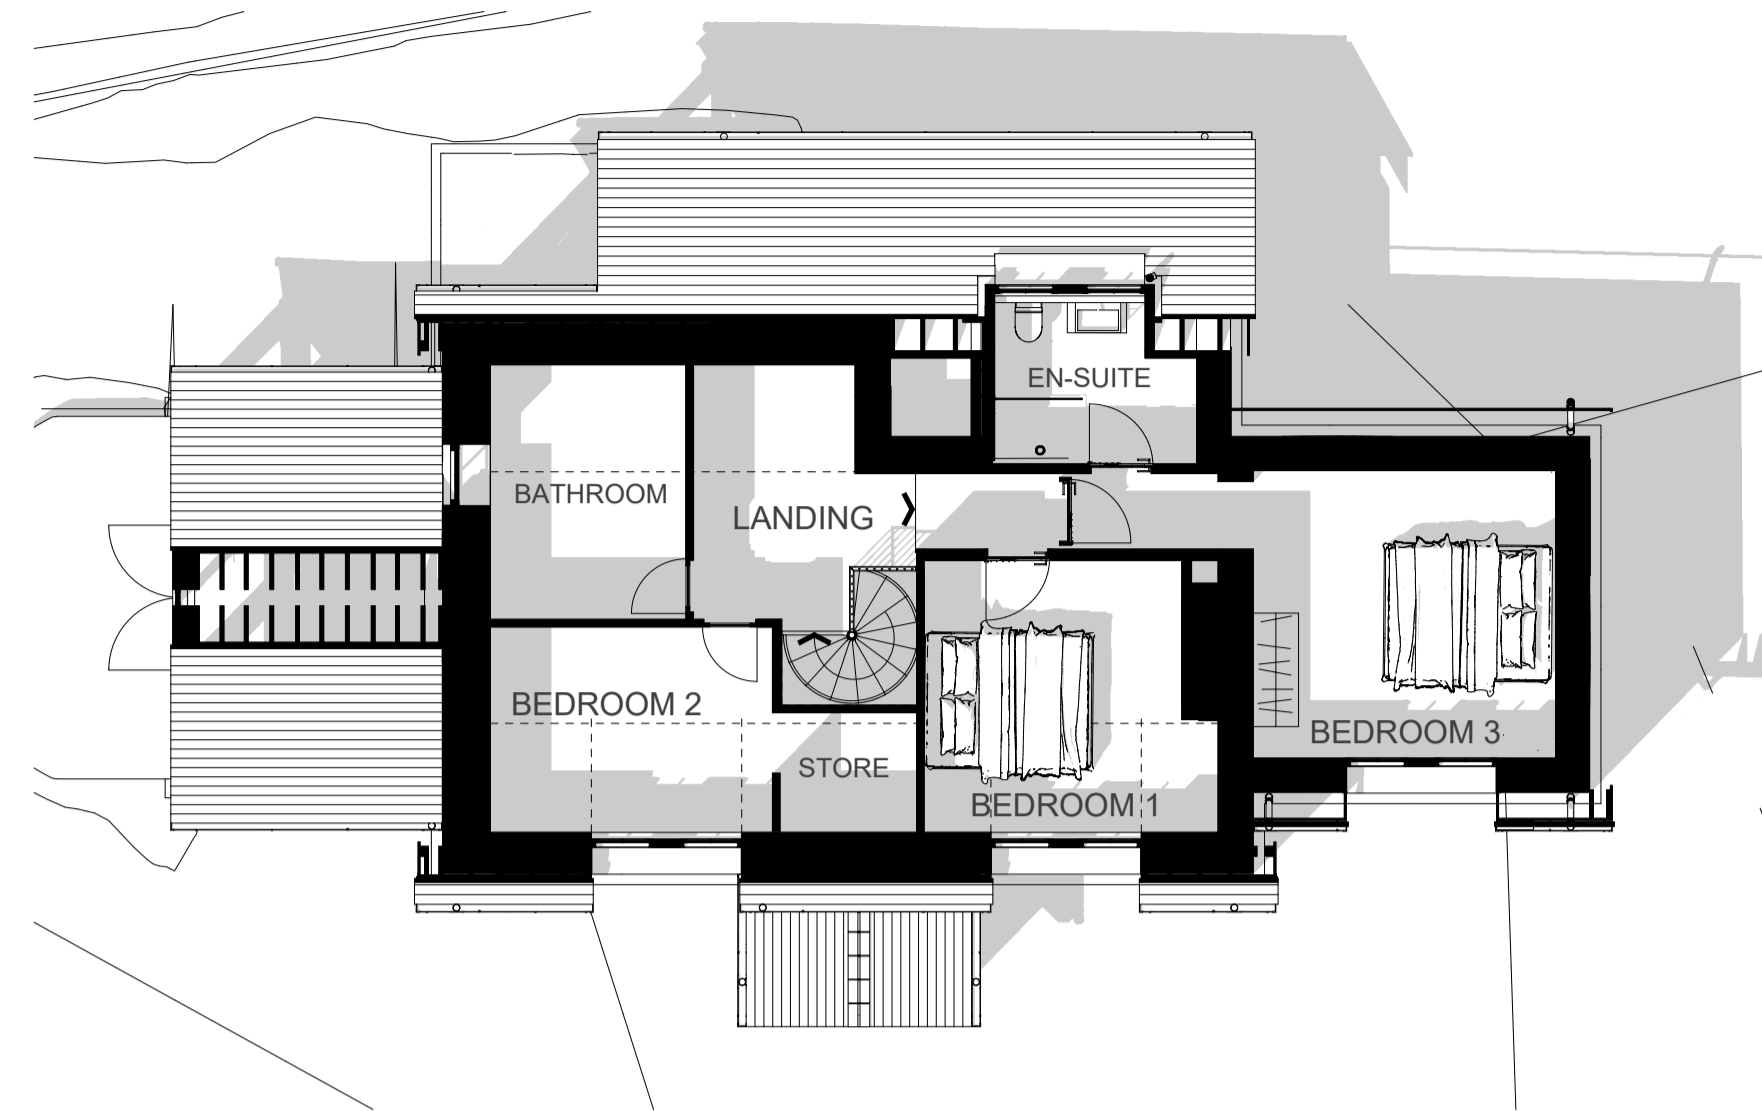

2 PROPOSED FIRST FLOOR PLAN
11 SCALE - 1:100

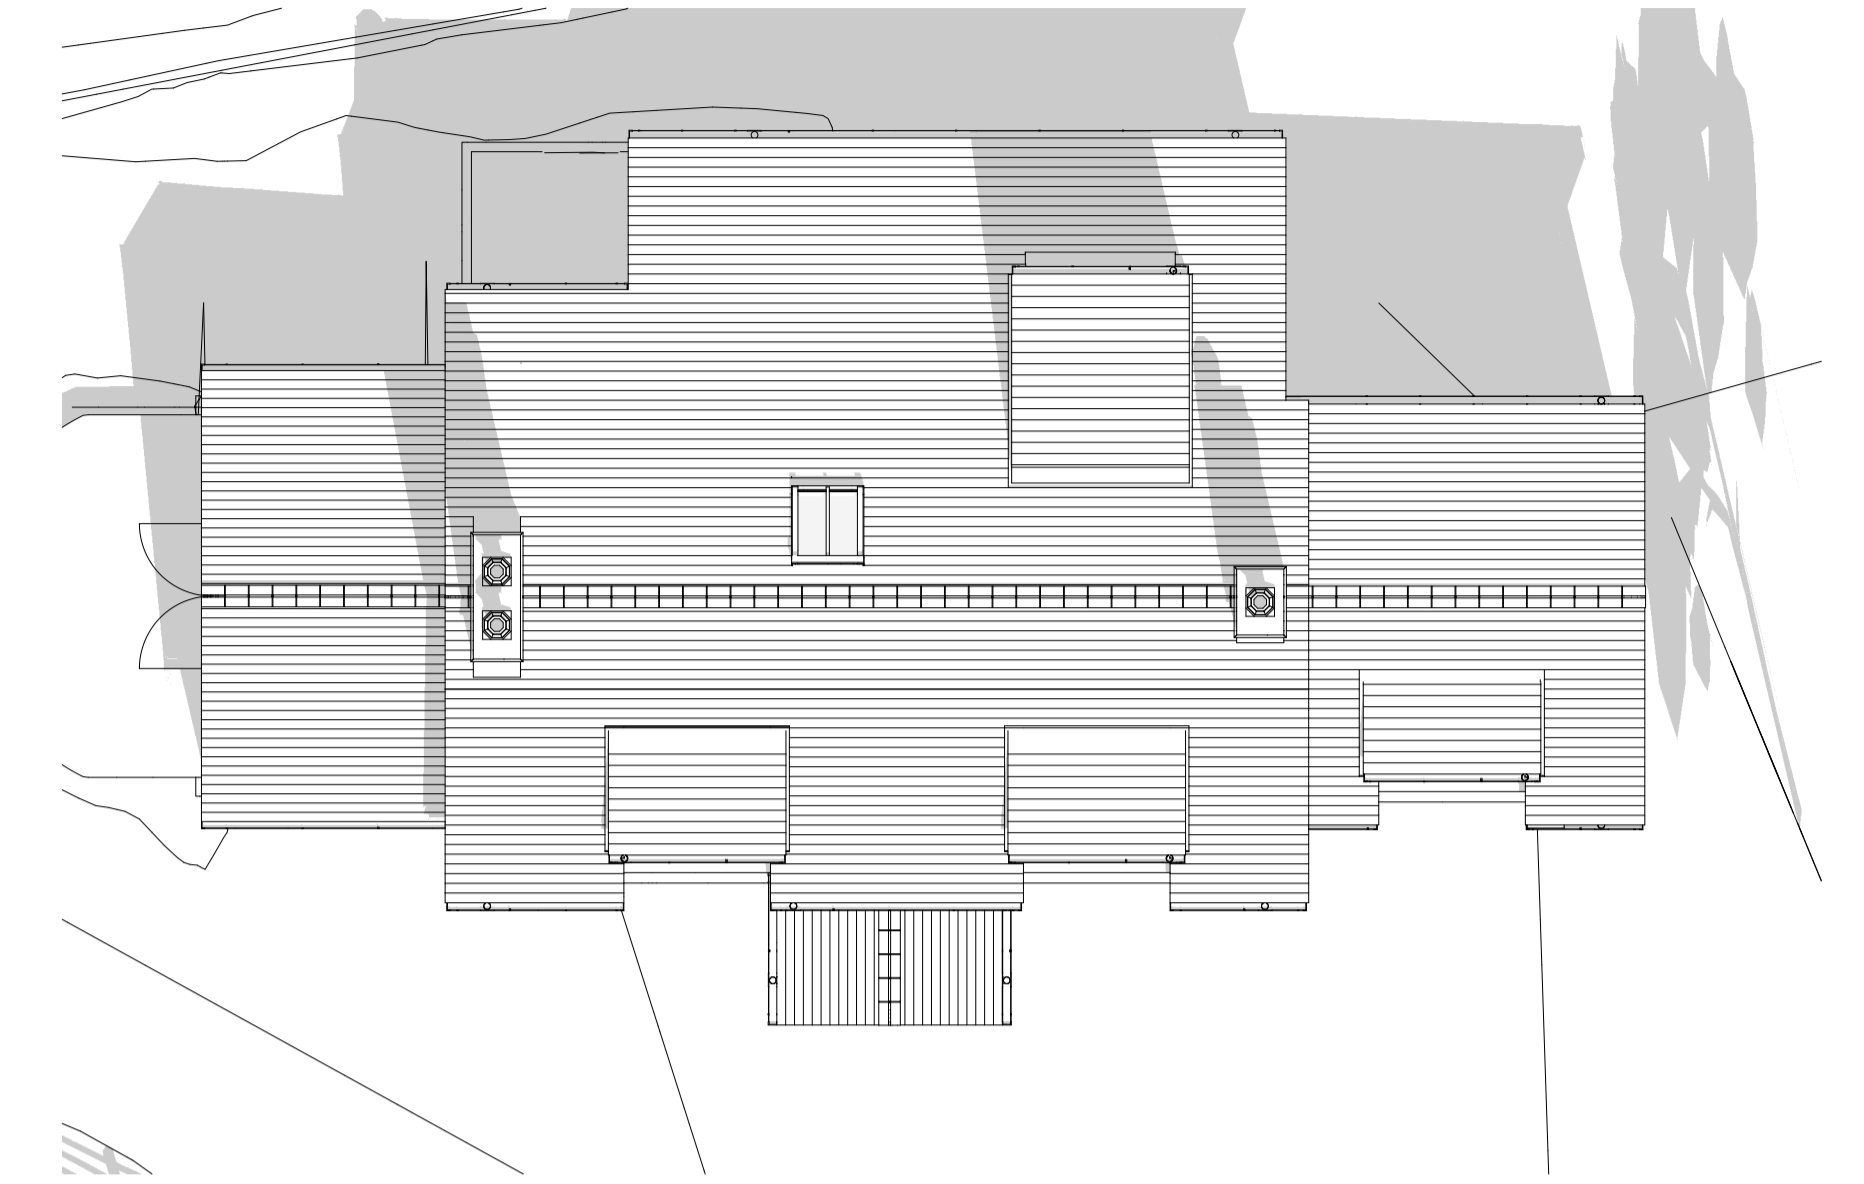

3 PROPOSED ROOF PLAN
11 SCALE - 1:100

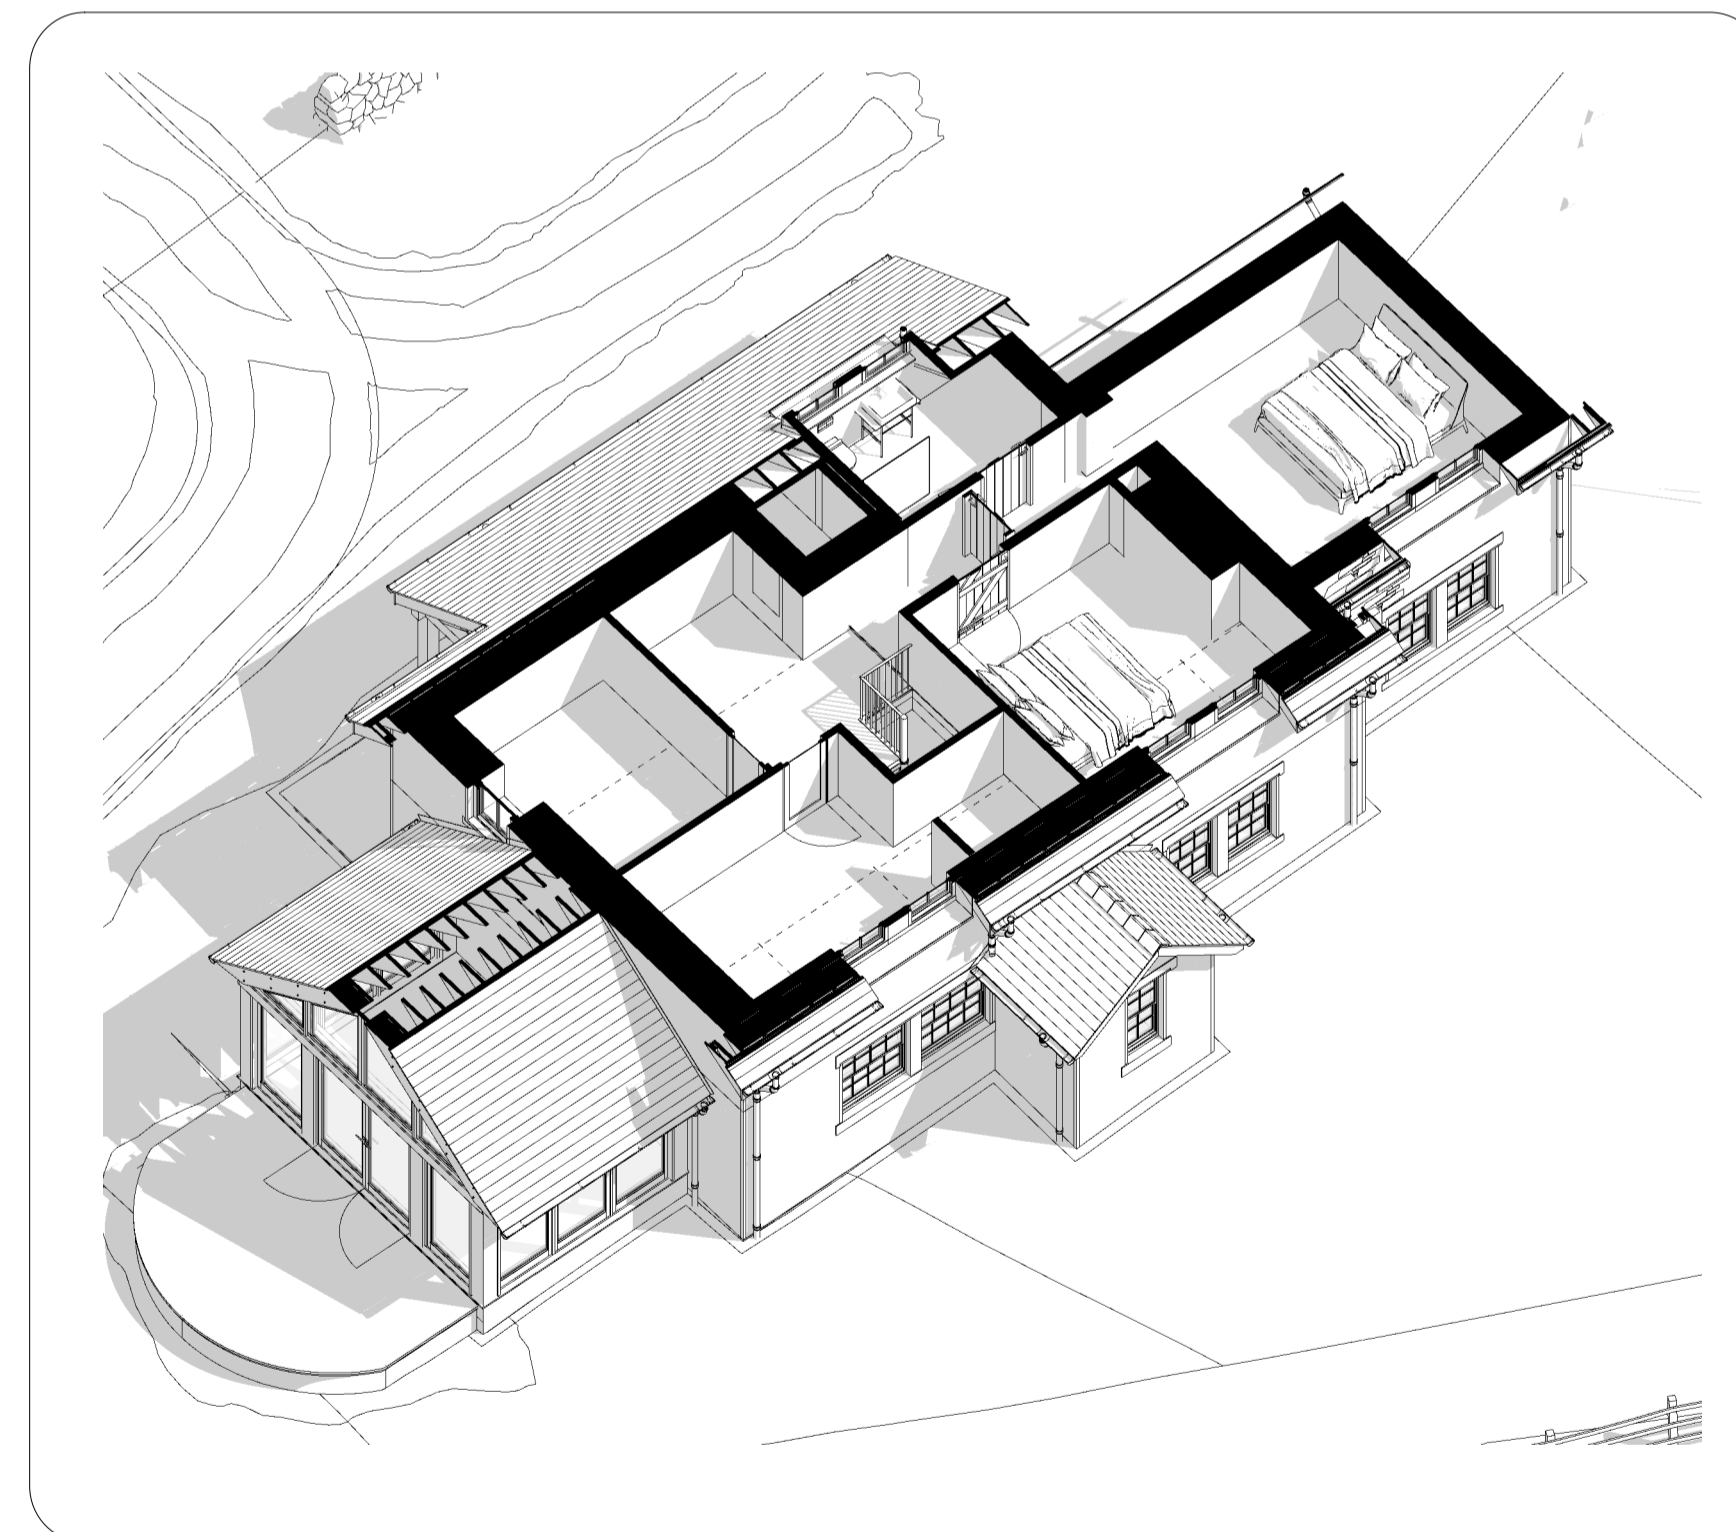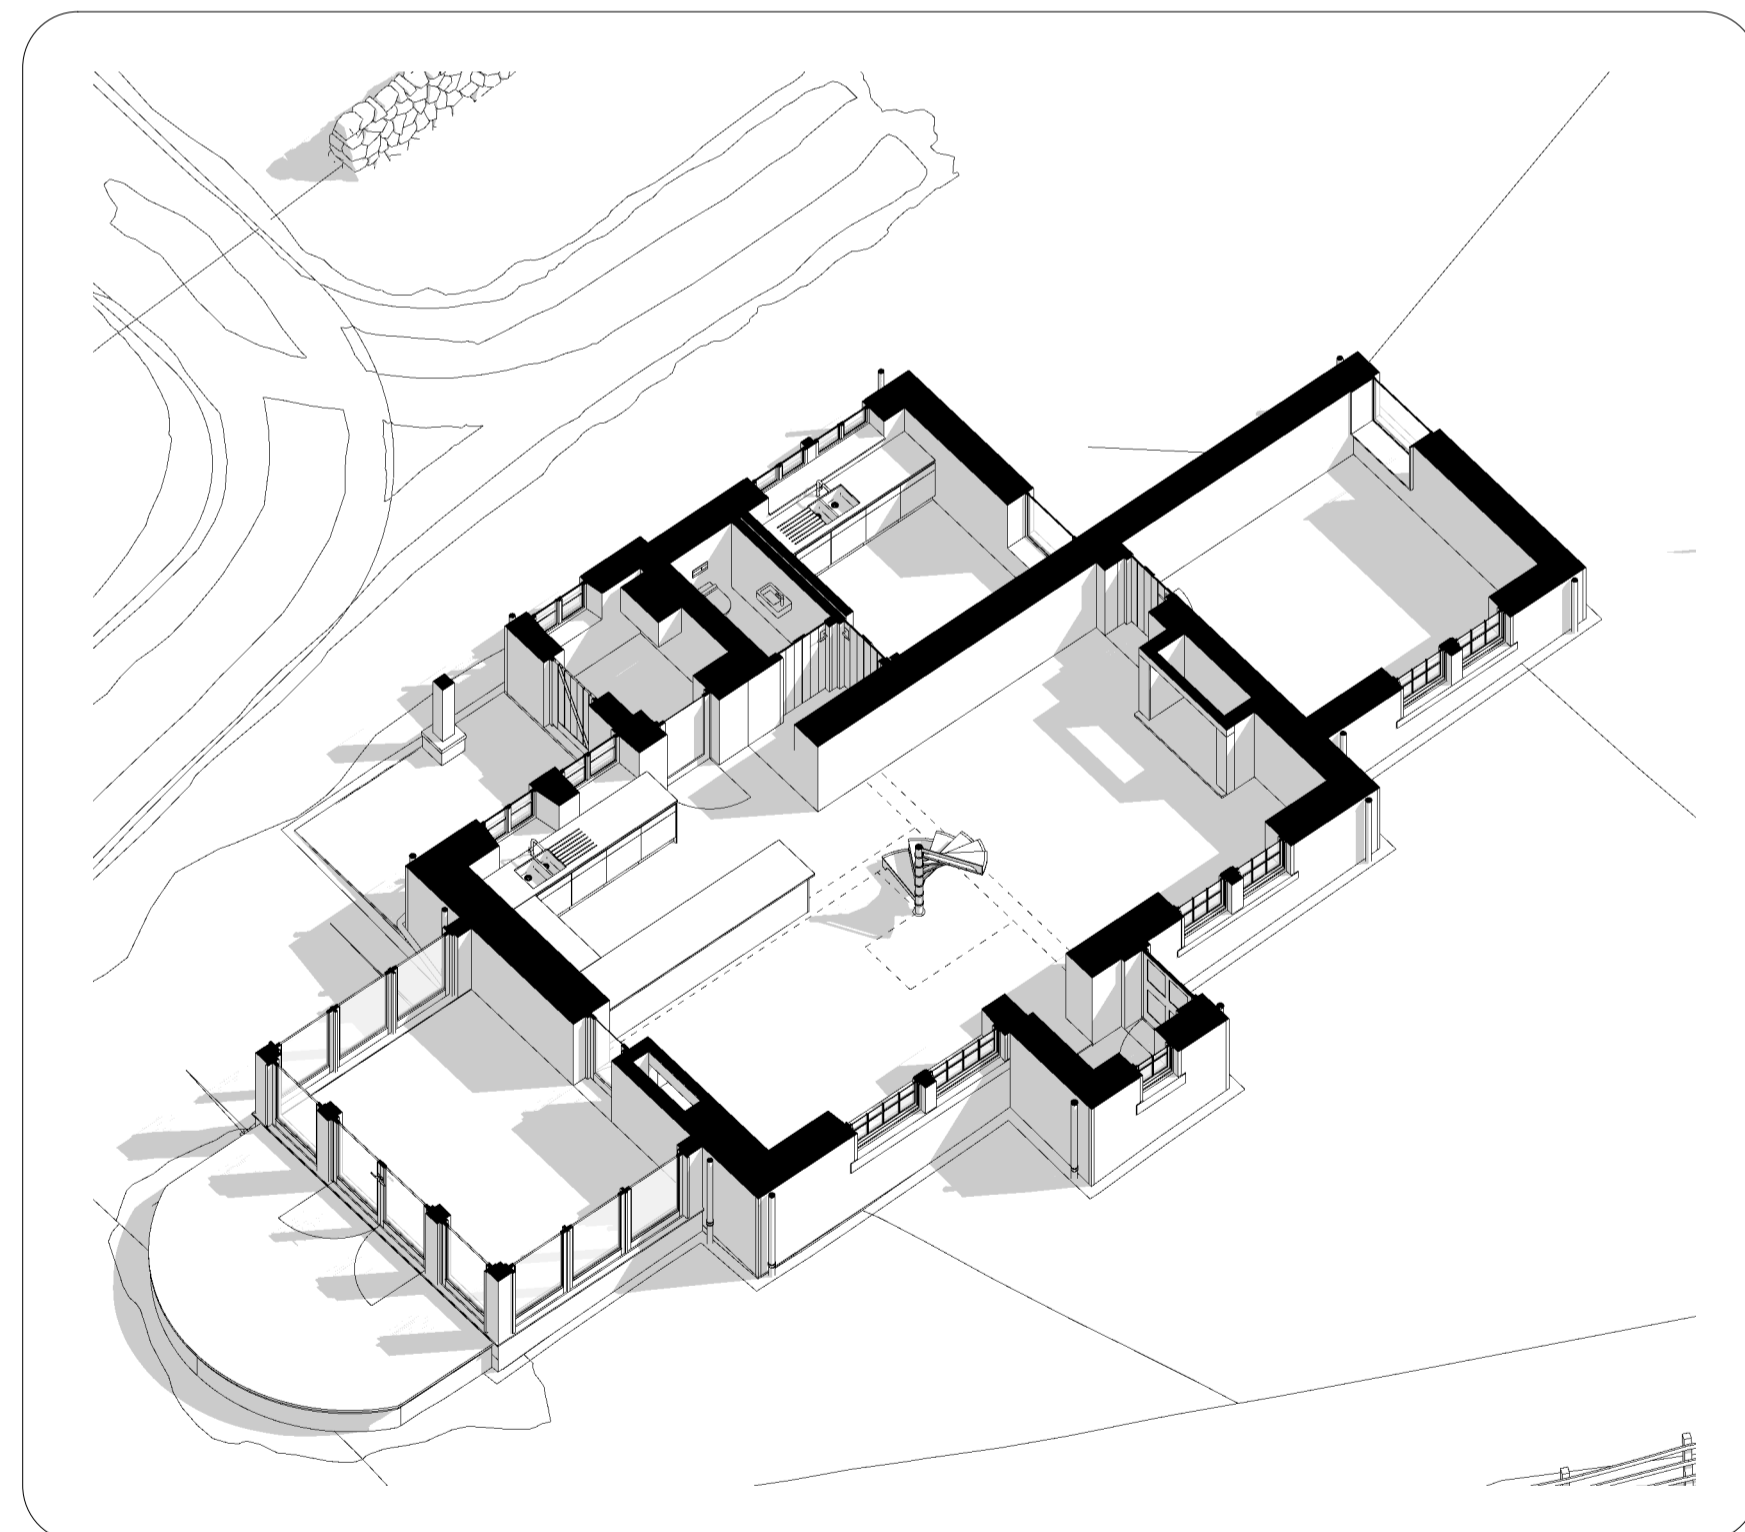

NOTES

BAT VOID CREATION
Access routes identified within the cottage will be retained to allow bats to continue to use the loft void. Refer to supporting Bat Survey for details.



REV D - 22.06.2020 - PLANNING ISSUE



STATUS: PLANNING

REVISION: D