


SITE REFERENCE PLAN
SCALE 1:50000

KEY

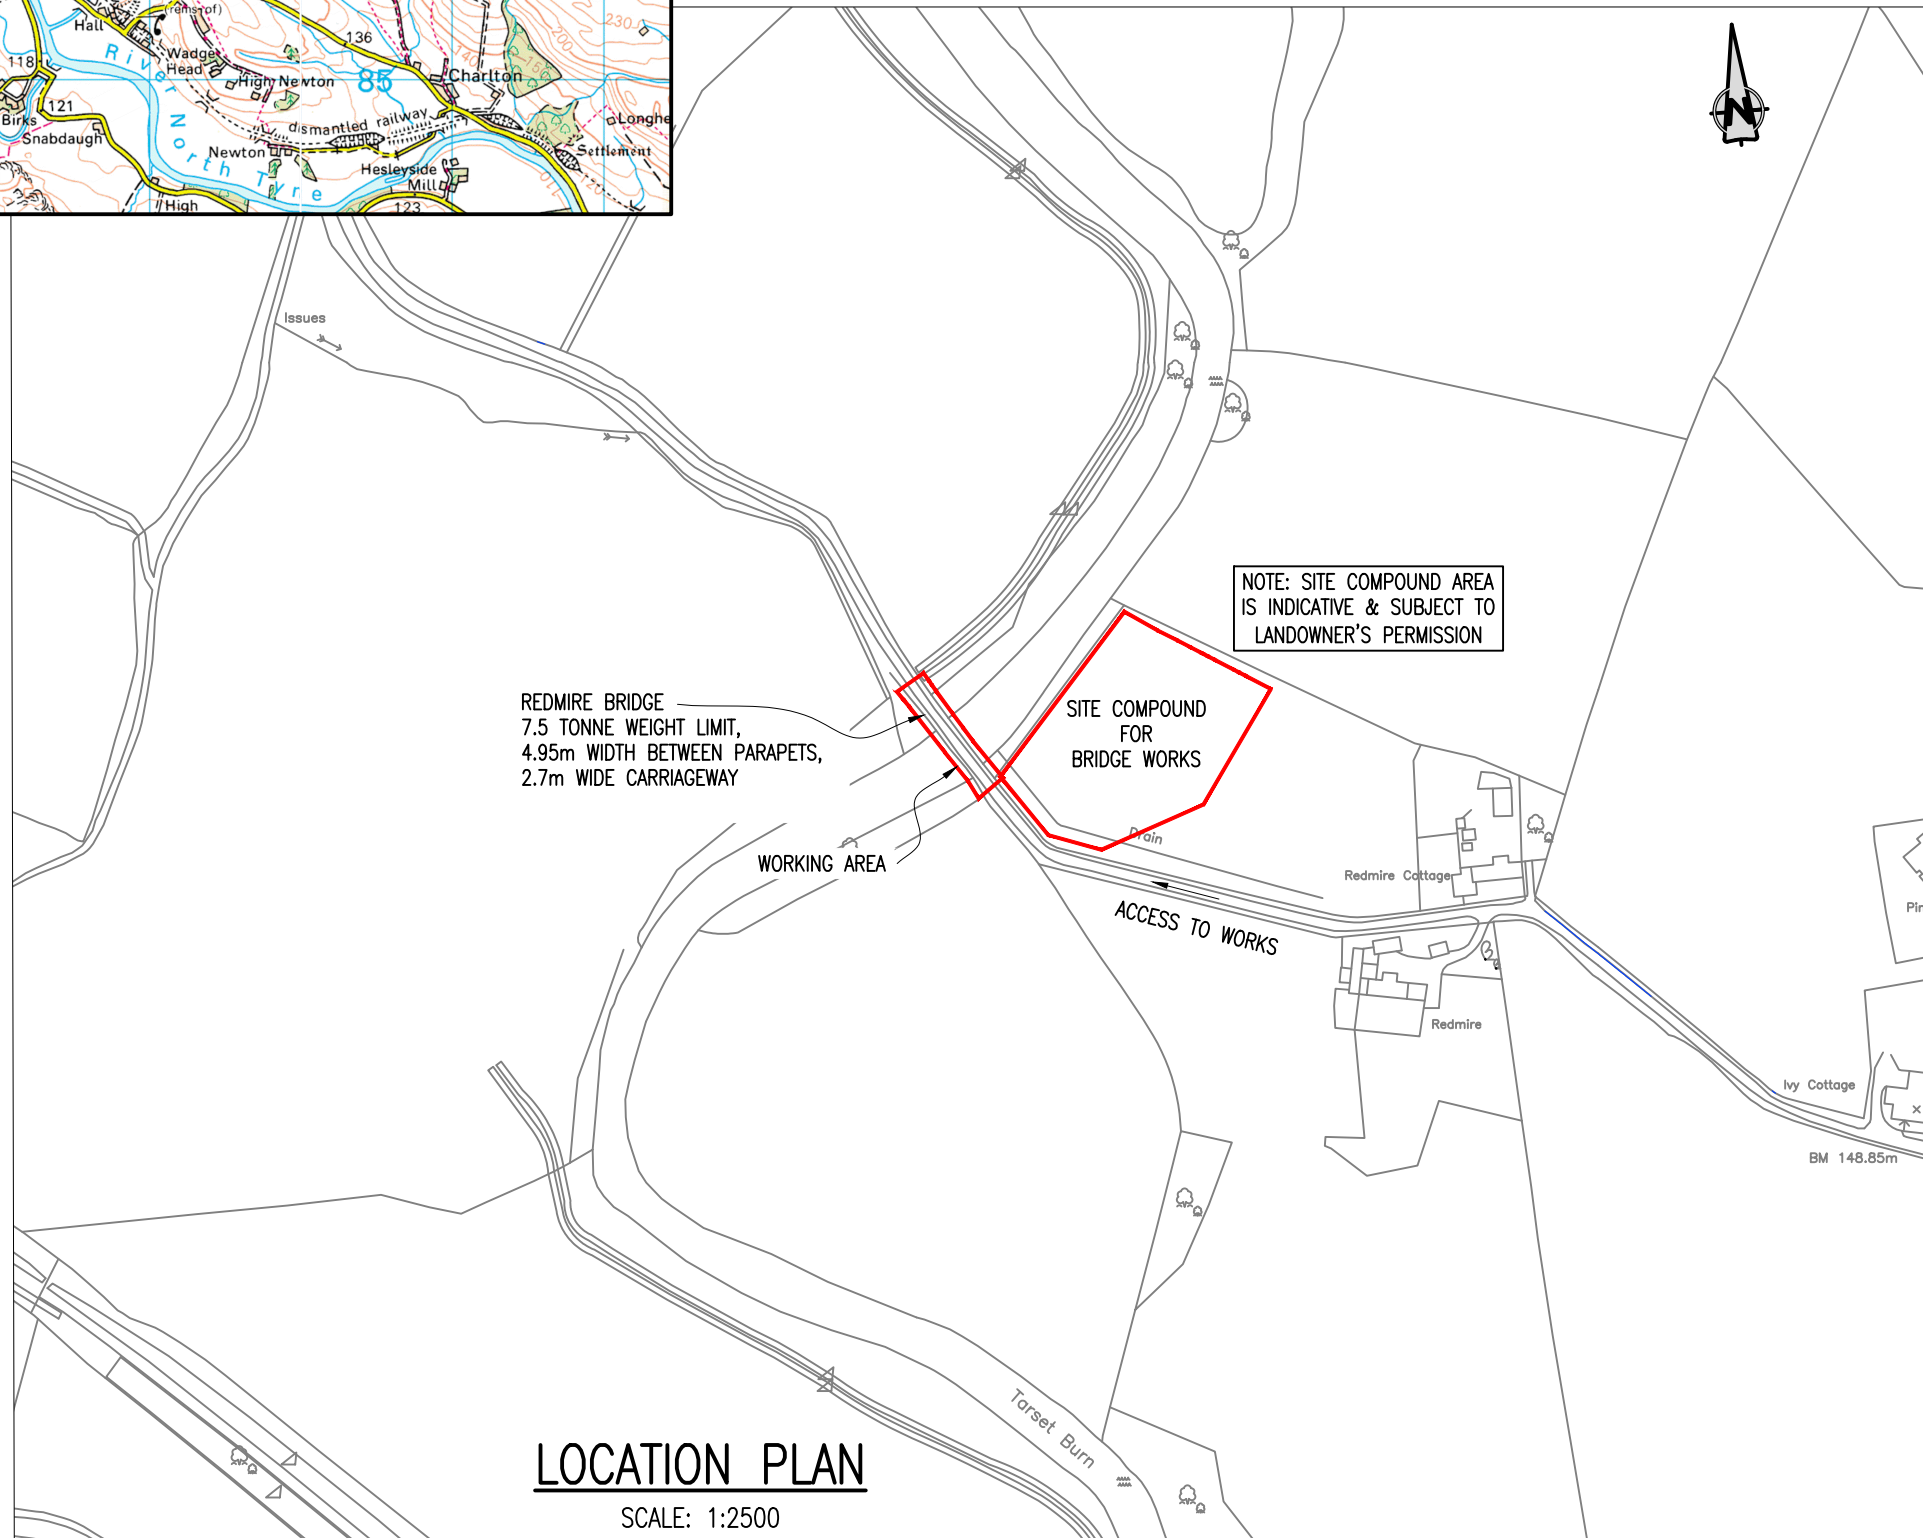

LOCATION PLAN
SCALE: 1:2500

Contract Drawing No.: _____ of _____ Drawing Size: A3



Northumberland County Council

All rights reserved. No part of this document may be reproduced in any material form (including photocopying or storing in any medium) without the written permission of Northumberland County Council except in accordance with the provisions of Copyright, Designs and Patents Act 1988. Unauthorised reproduction may lead to prosecution or civil proceedings.

NOTES:

- 1. GENERAL**
- 1.1. ALL DIMENSIONS IN [mm] UNLESS STATED OTHERWISE.
- 1.2. ALL LEVELS IN [m] IN REFERENCE TO GPS CO-ORDINATE SYSTEM.

| Revision: | By: | Chk.: | App.: | Date: | Rev.: |
|-----------|-----|-------|-------|-------|-------|
| | | | | | |

Reproduced from/based upon the Ordnance Survey mapping with permission of the Controller of Her Majesty's Stationery Office. © Crown copyright. Unauthorised reproduction infringes Crown copyright and may lead to prosecution or civil proceedings. NORTHUMBERLAND COUNTY COUNCIL - O.S. License No.100049048 (2009)

Drawing Status: **TENDER**

Client:
NORTHUMBERLAND COUNTY COUNCIL
COUNTY HALL, MORPETH
NORTHUMBERLAND, NE61 2EF

Job Title:
**REDMIRE BRIDGE
C199/14
MASONRY ARCH REFURBISHMENT**

Drawing Title:
WORKING AREAS

Scale(s): 1:2500



Northumberland County Council Technical Services

Drawn: ME Date: JUNE'21 Checked: JLR Passed: PTS

Drawing Number: **HB177318/B/C199/14/05** Revision: _____

Oracle Number: **HB177318**