


ROOF PLAN



GROUND PLAN

FOR MAIN DWG. SEE LODGE21

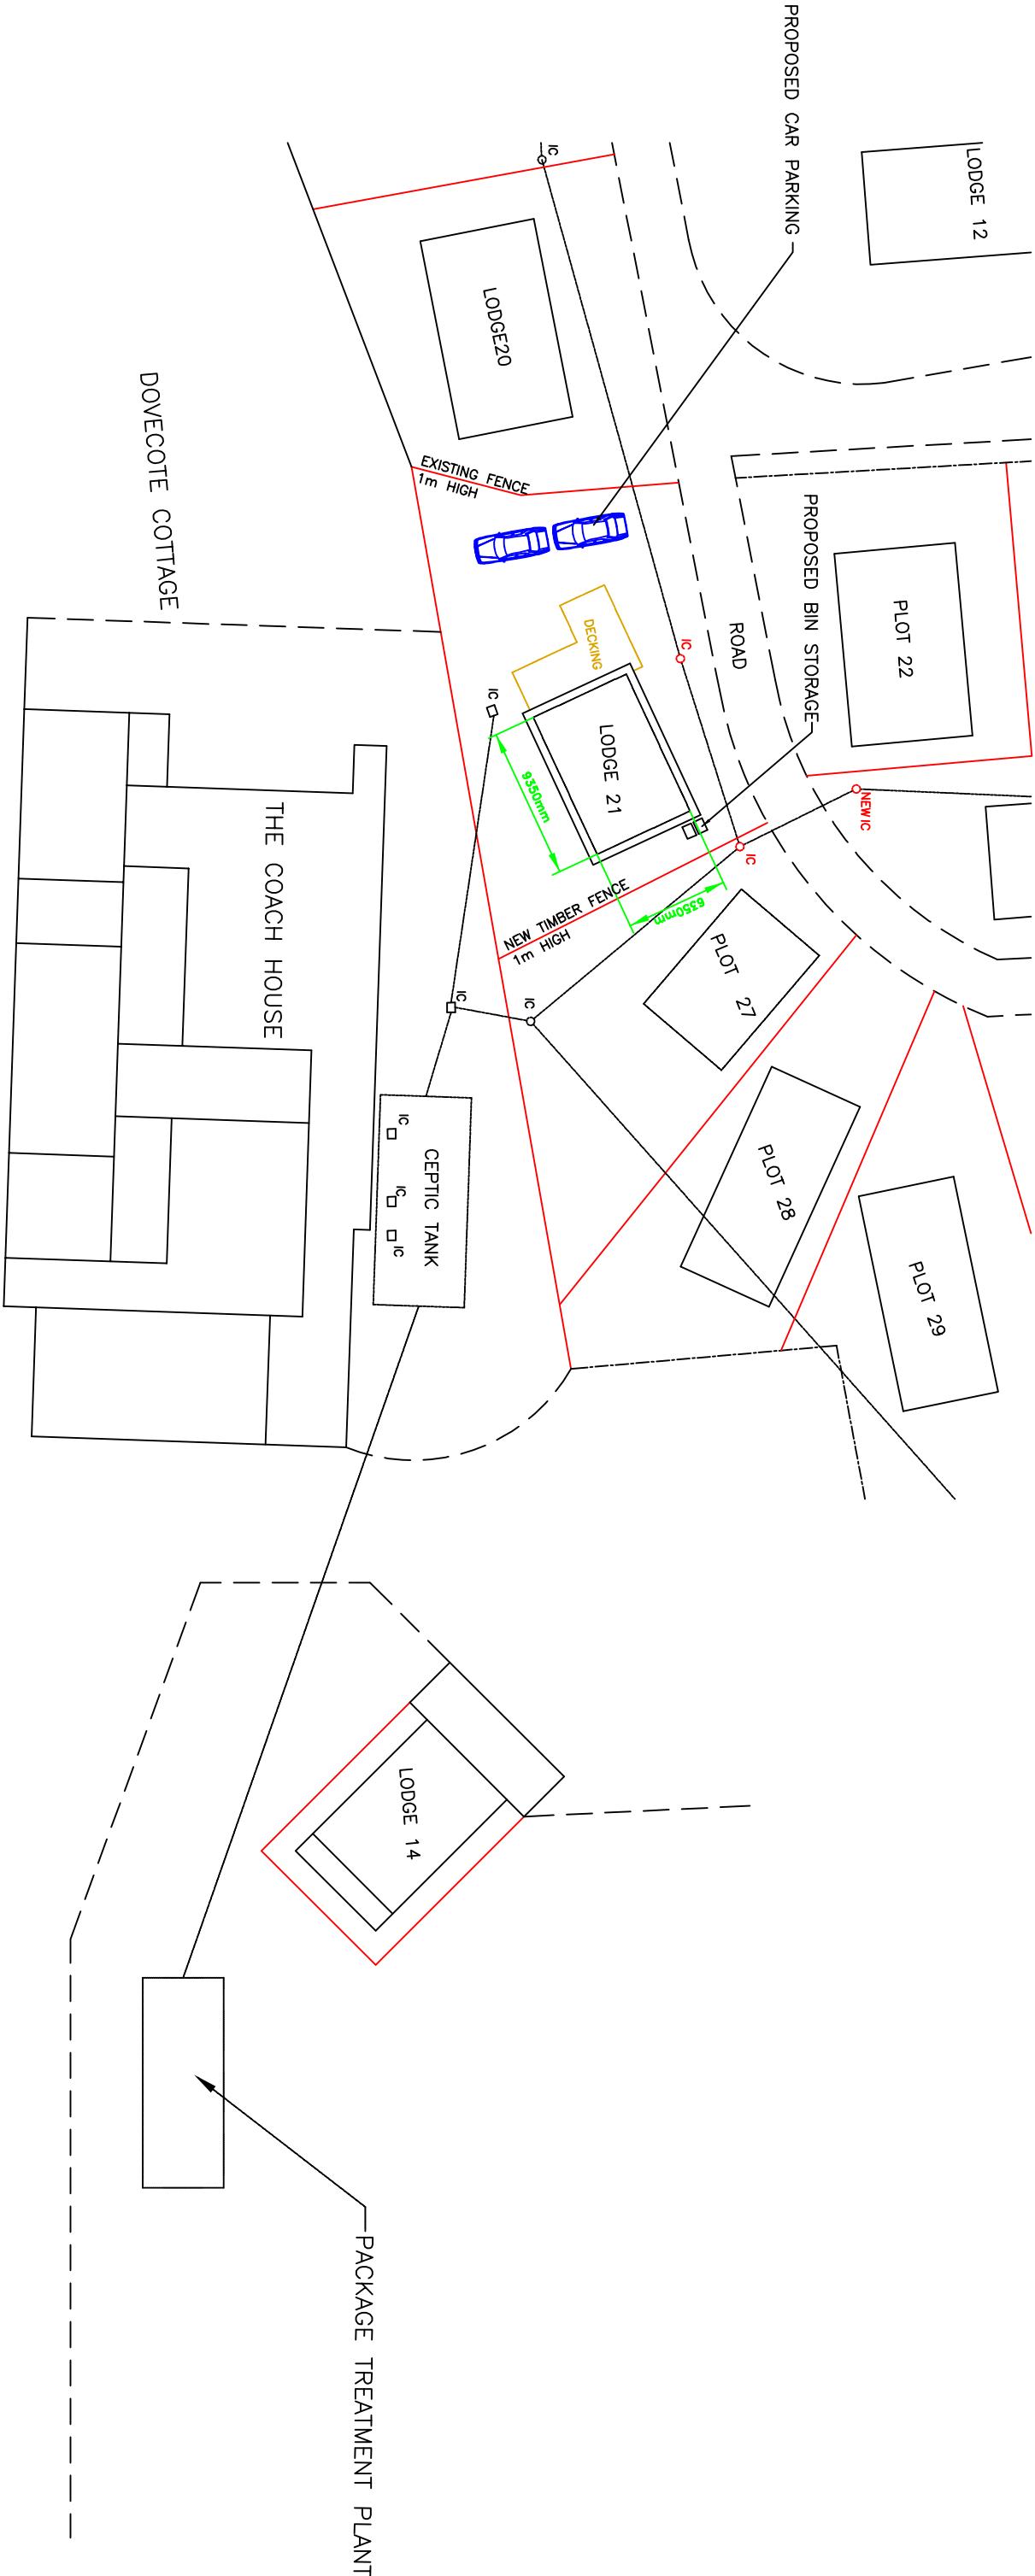