




1 Base Plan 1:100

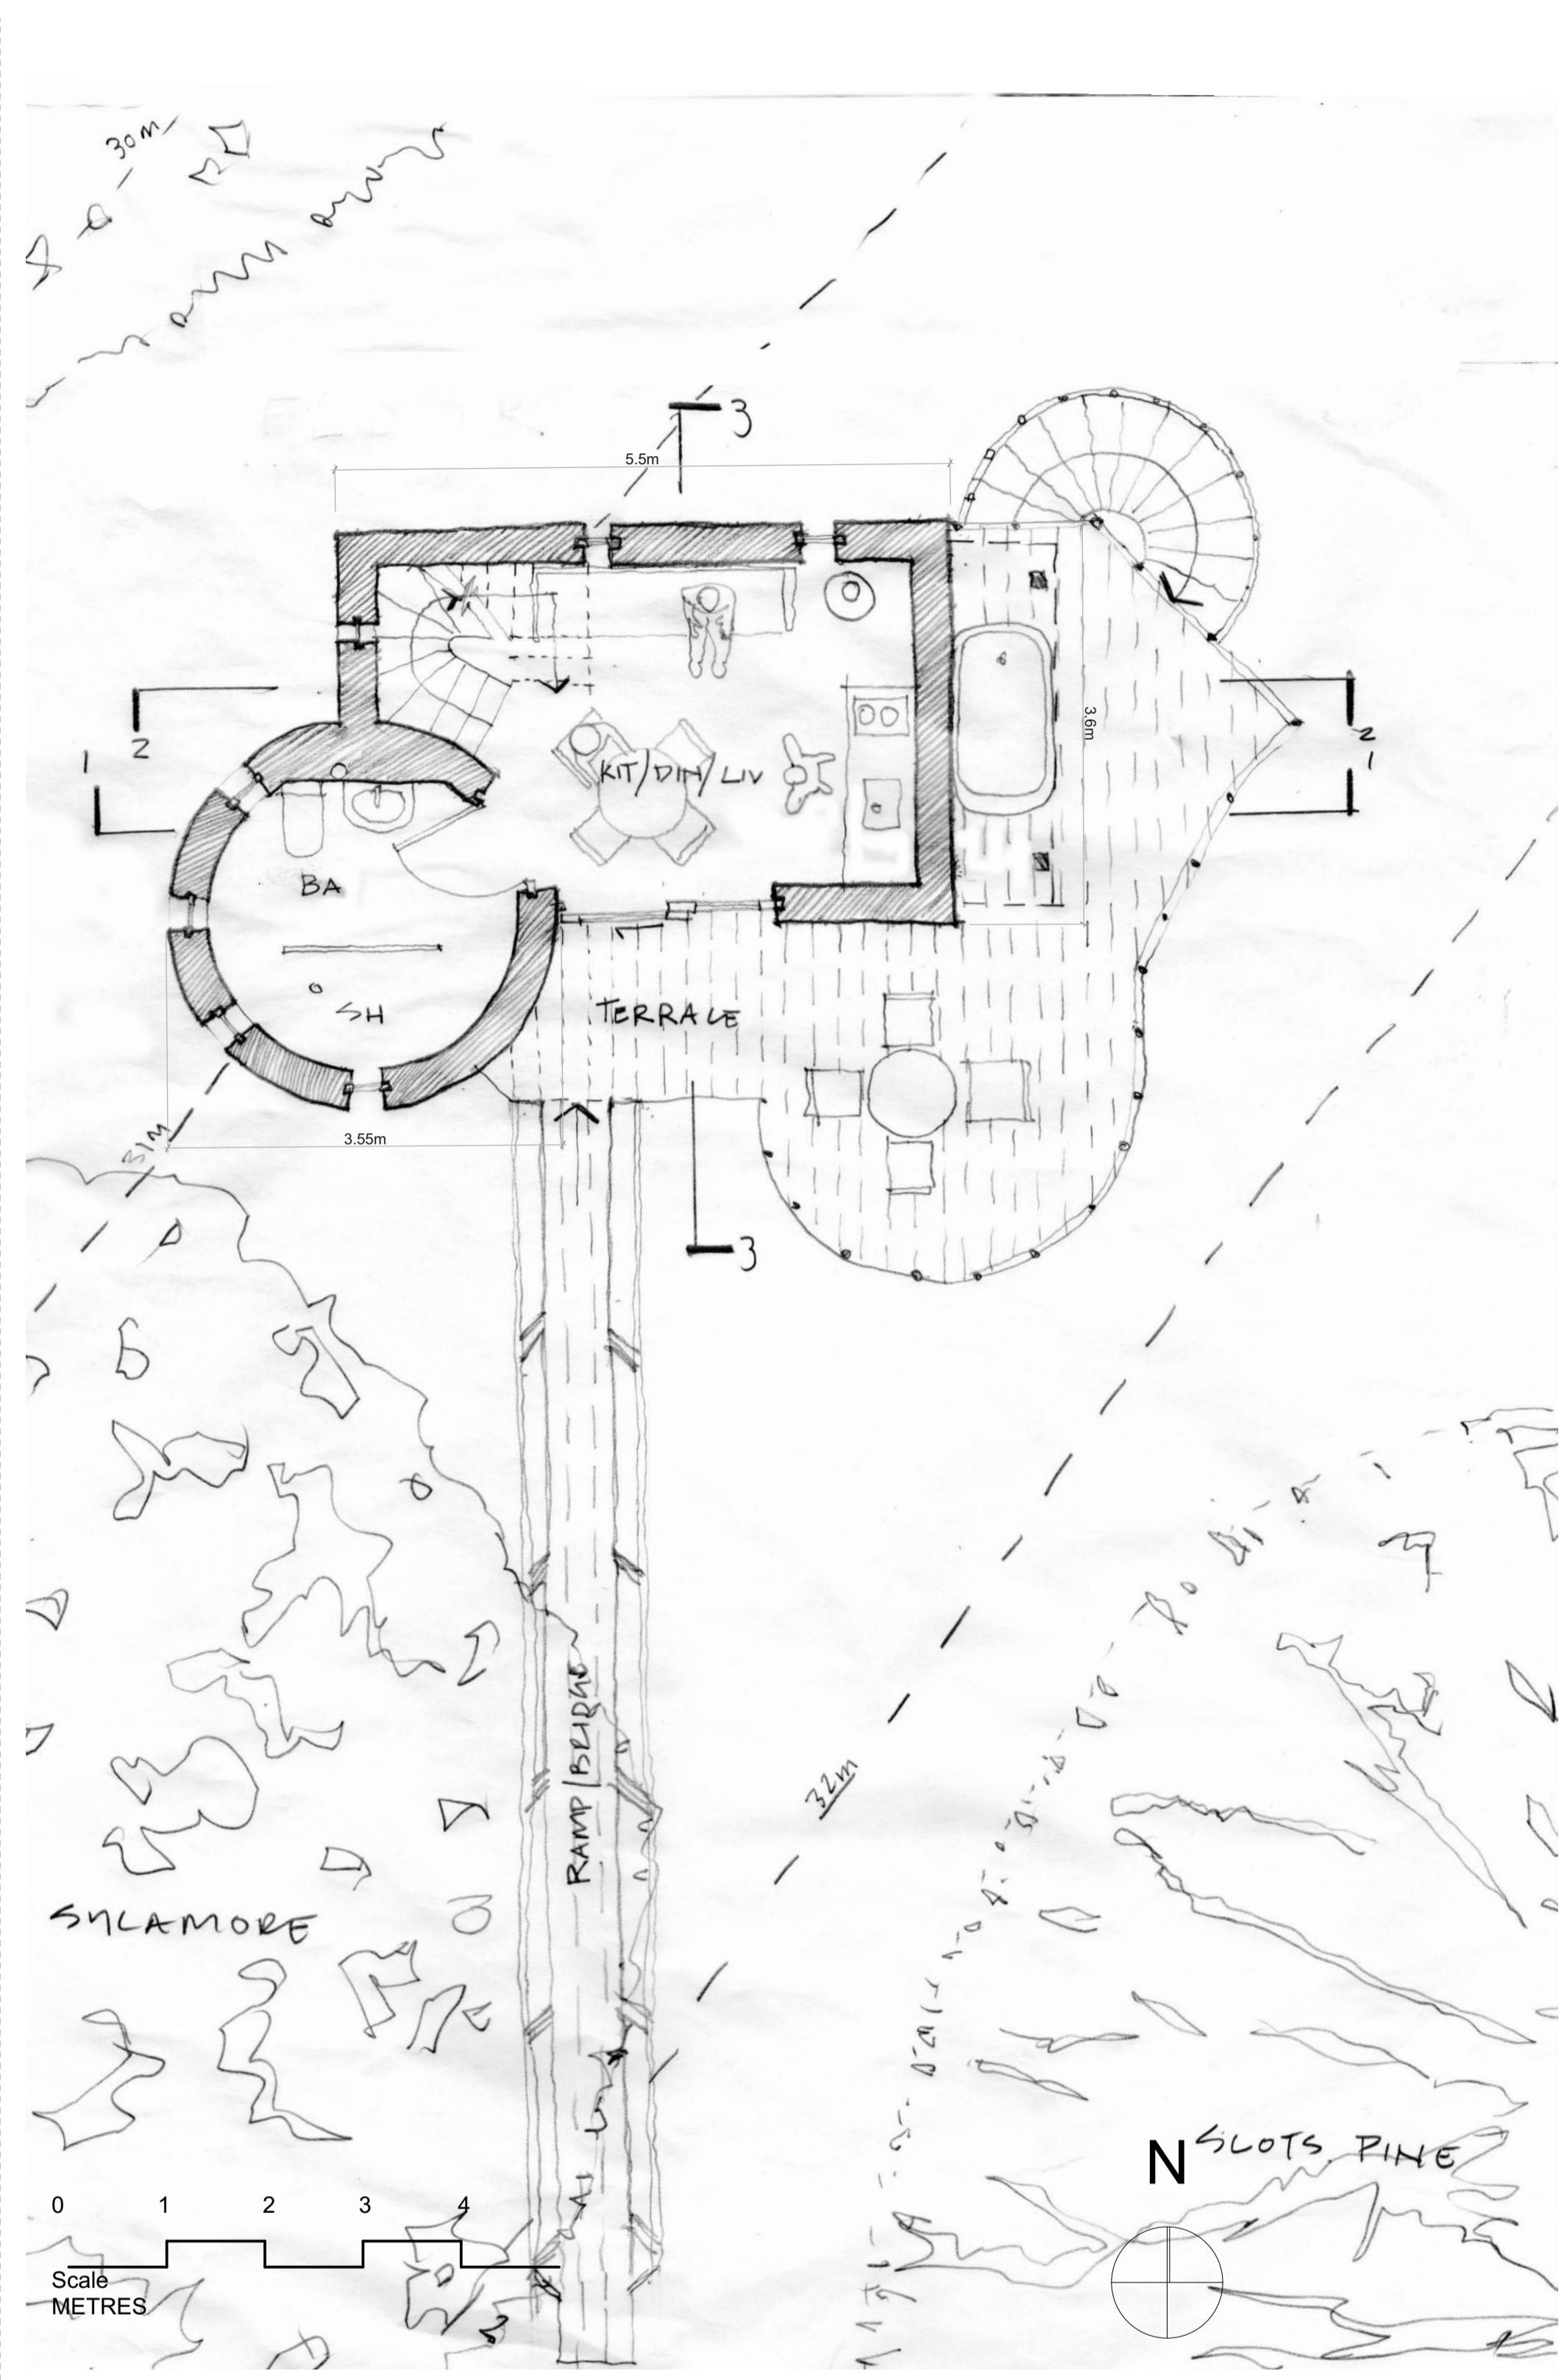

2 01-Ground Floor 1:100

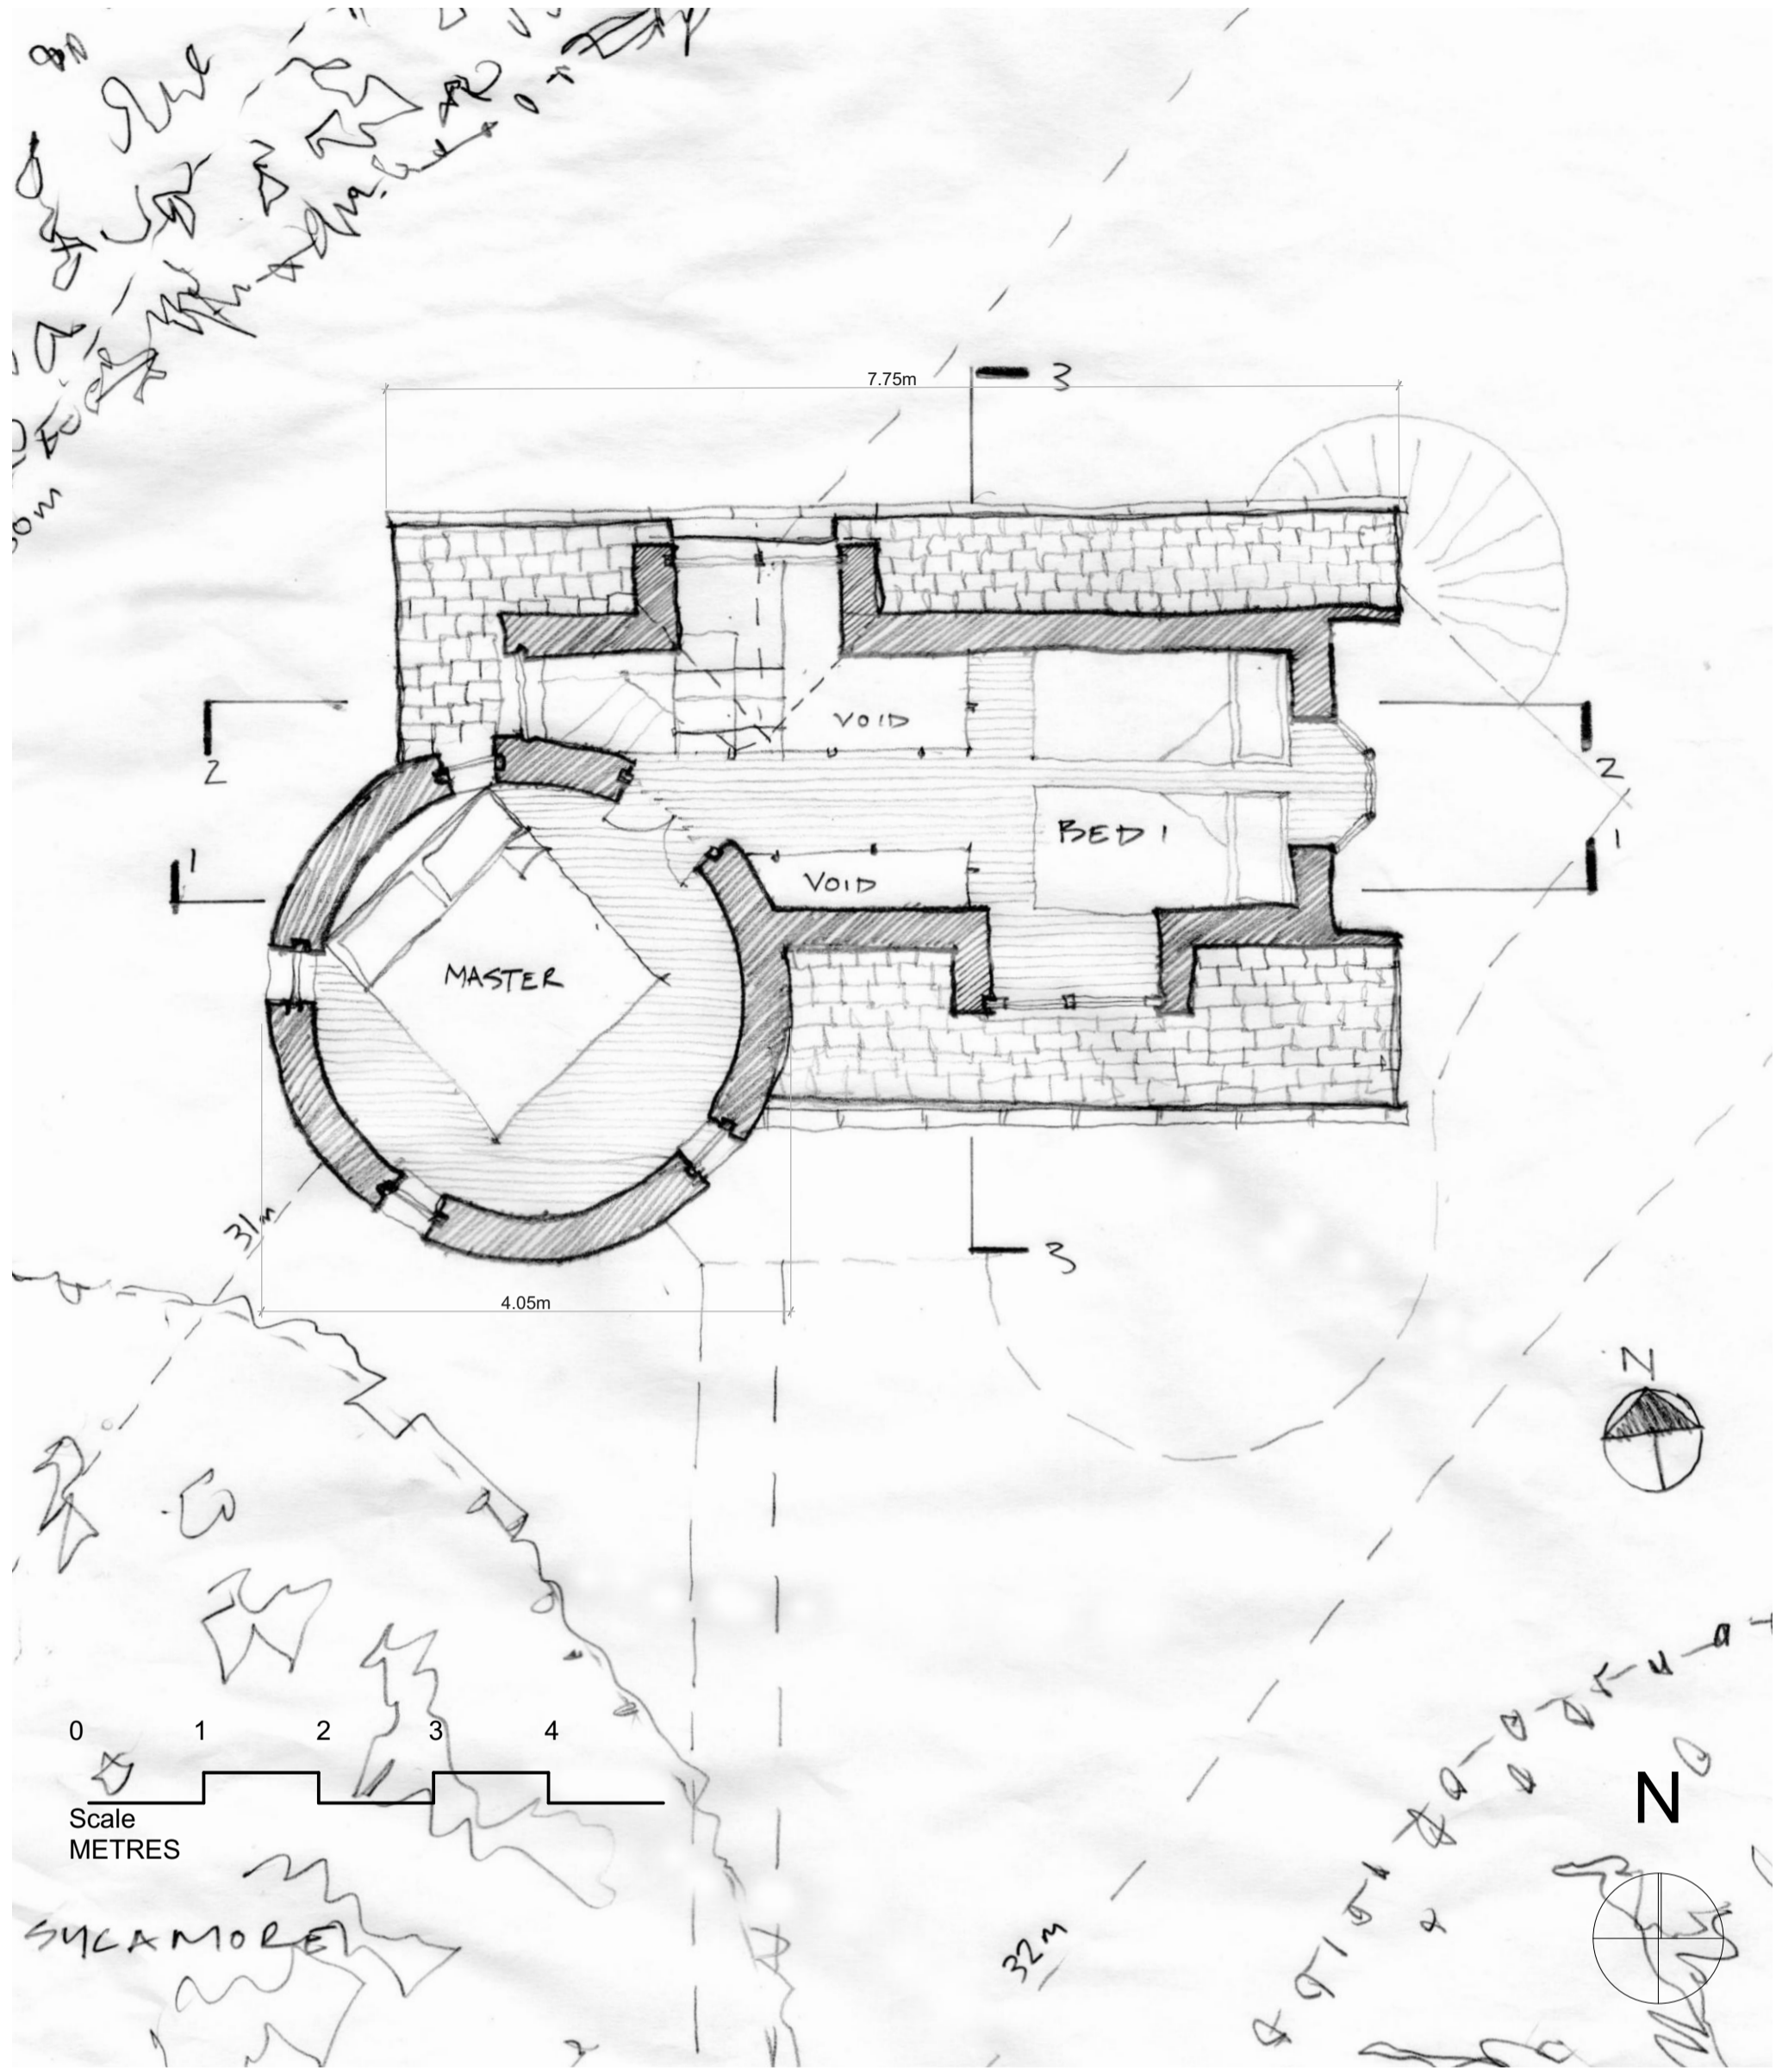

3 02-First 1:100

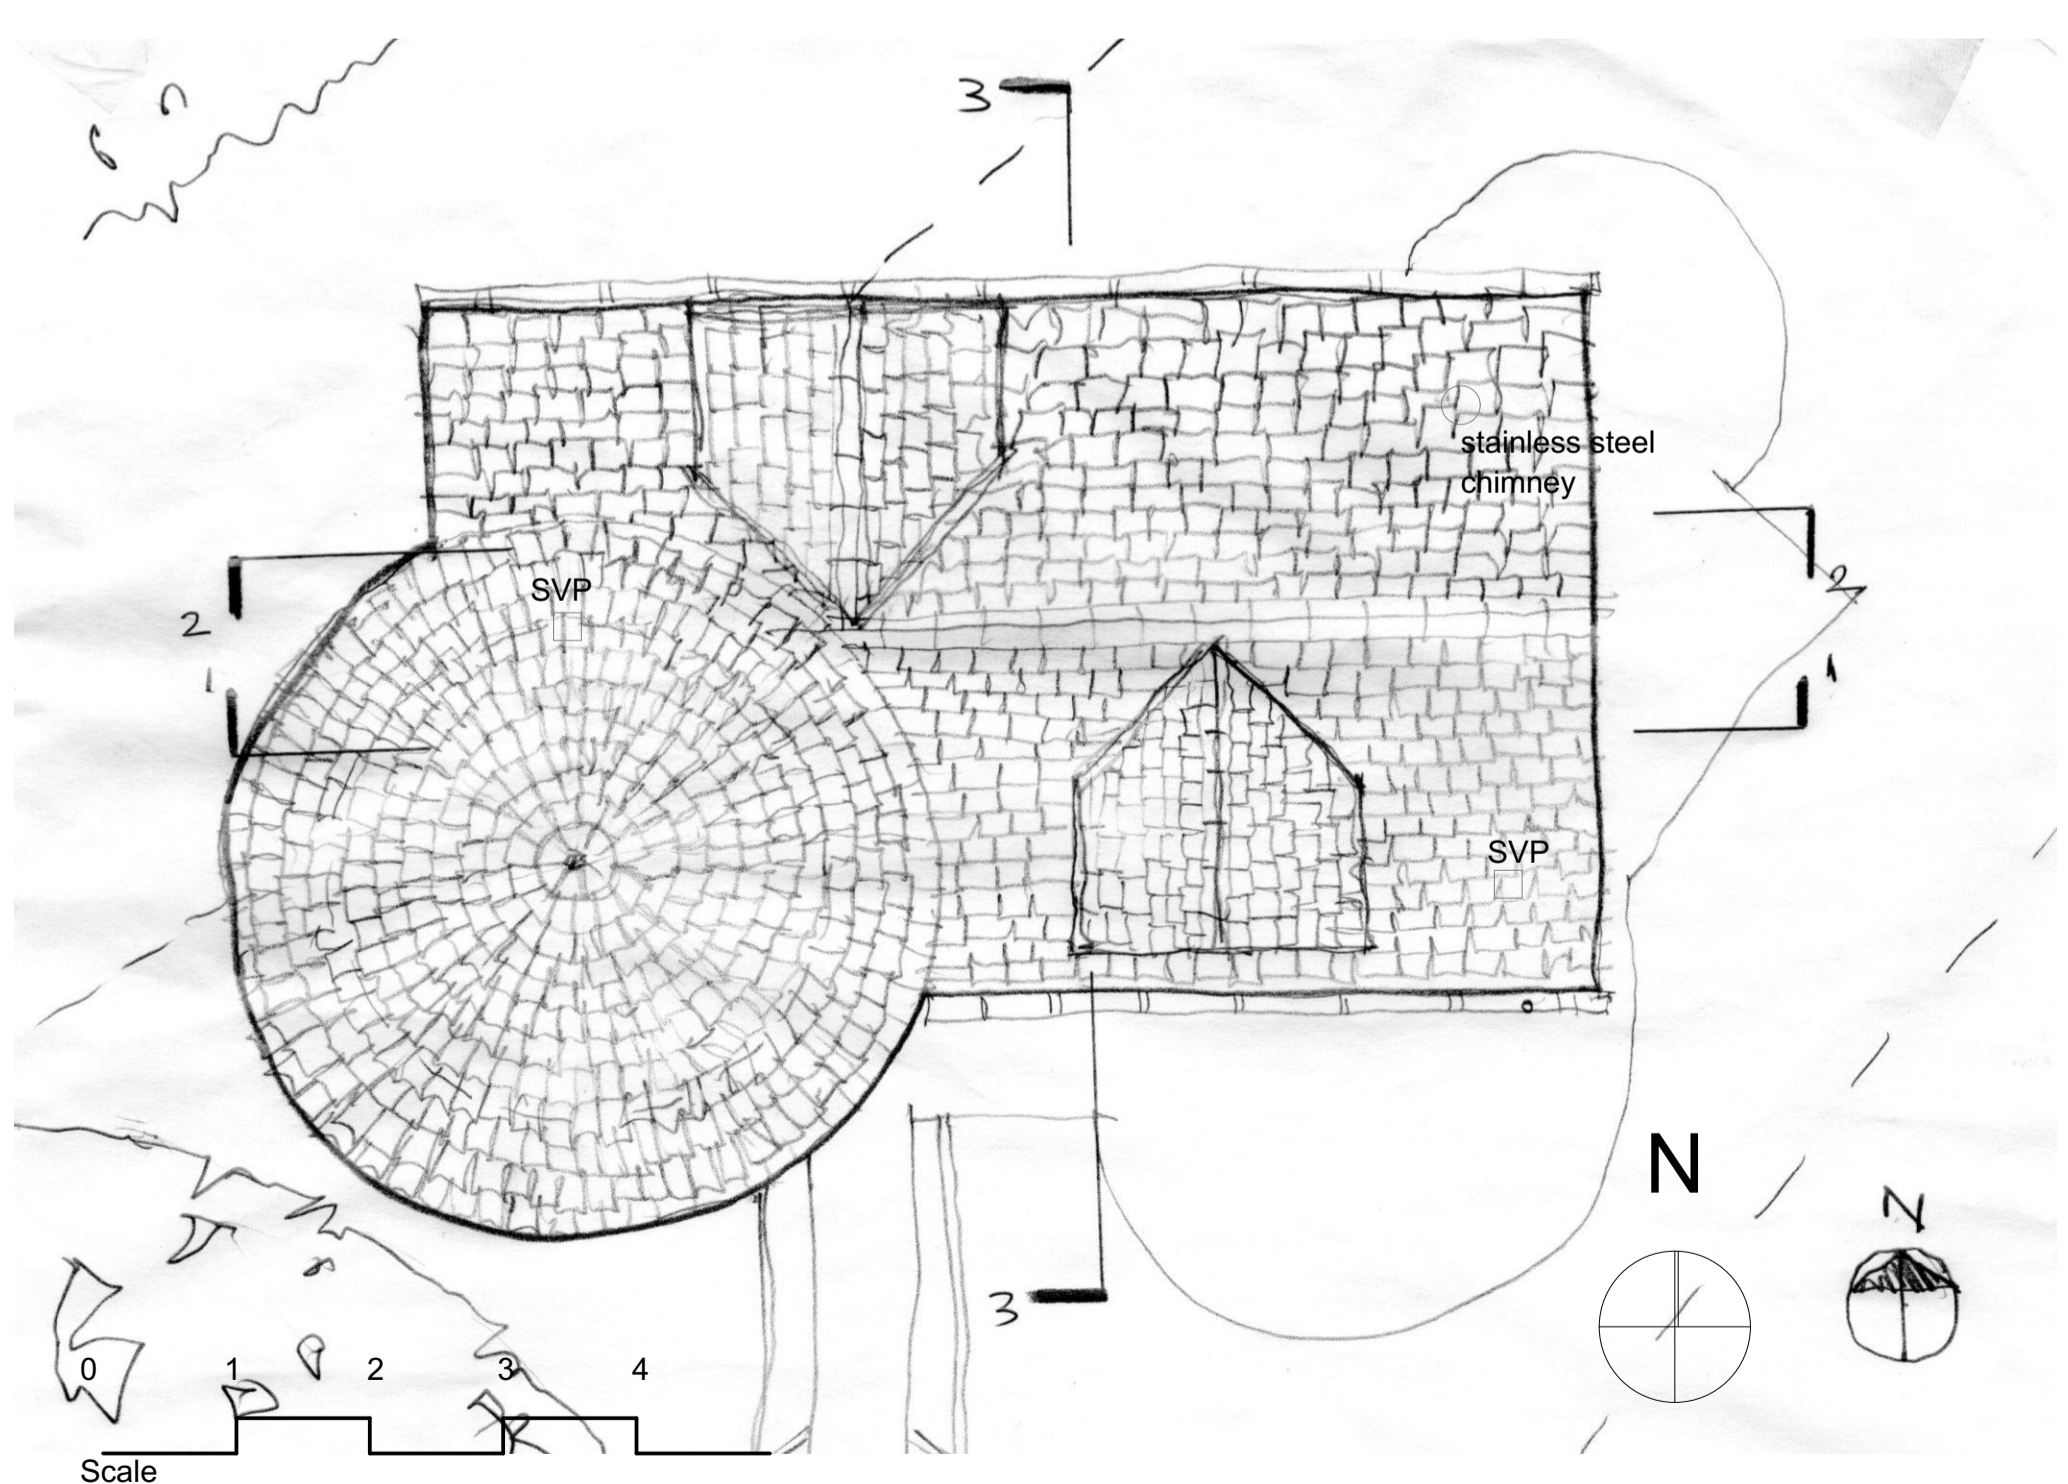

4 03-Roof 1:100

Purpose of Issue Planning	status 1 to 50 @ A1 1 to 100 @ A3	Project No. 609 04	Originator Charlton	Project Hesleyside Huts: Field Treehouse	Client Charlton	Layout Title Treehouse Plans
------------------------------	---	-----------------------	------------------------	---	--------------------	---------------------------------