


treehouse east elevation

1:1

2

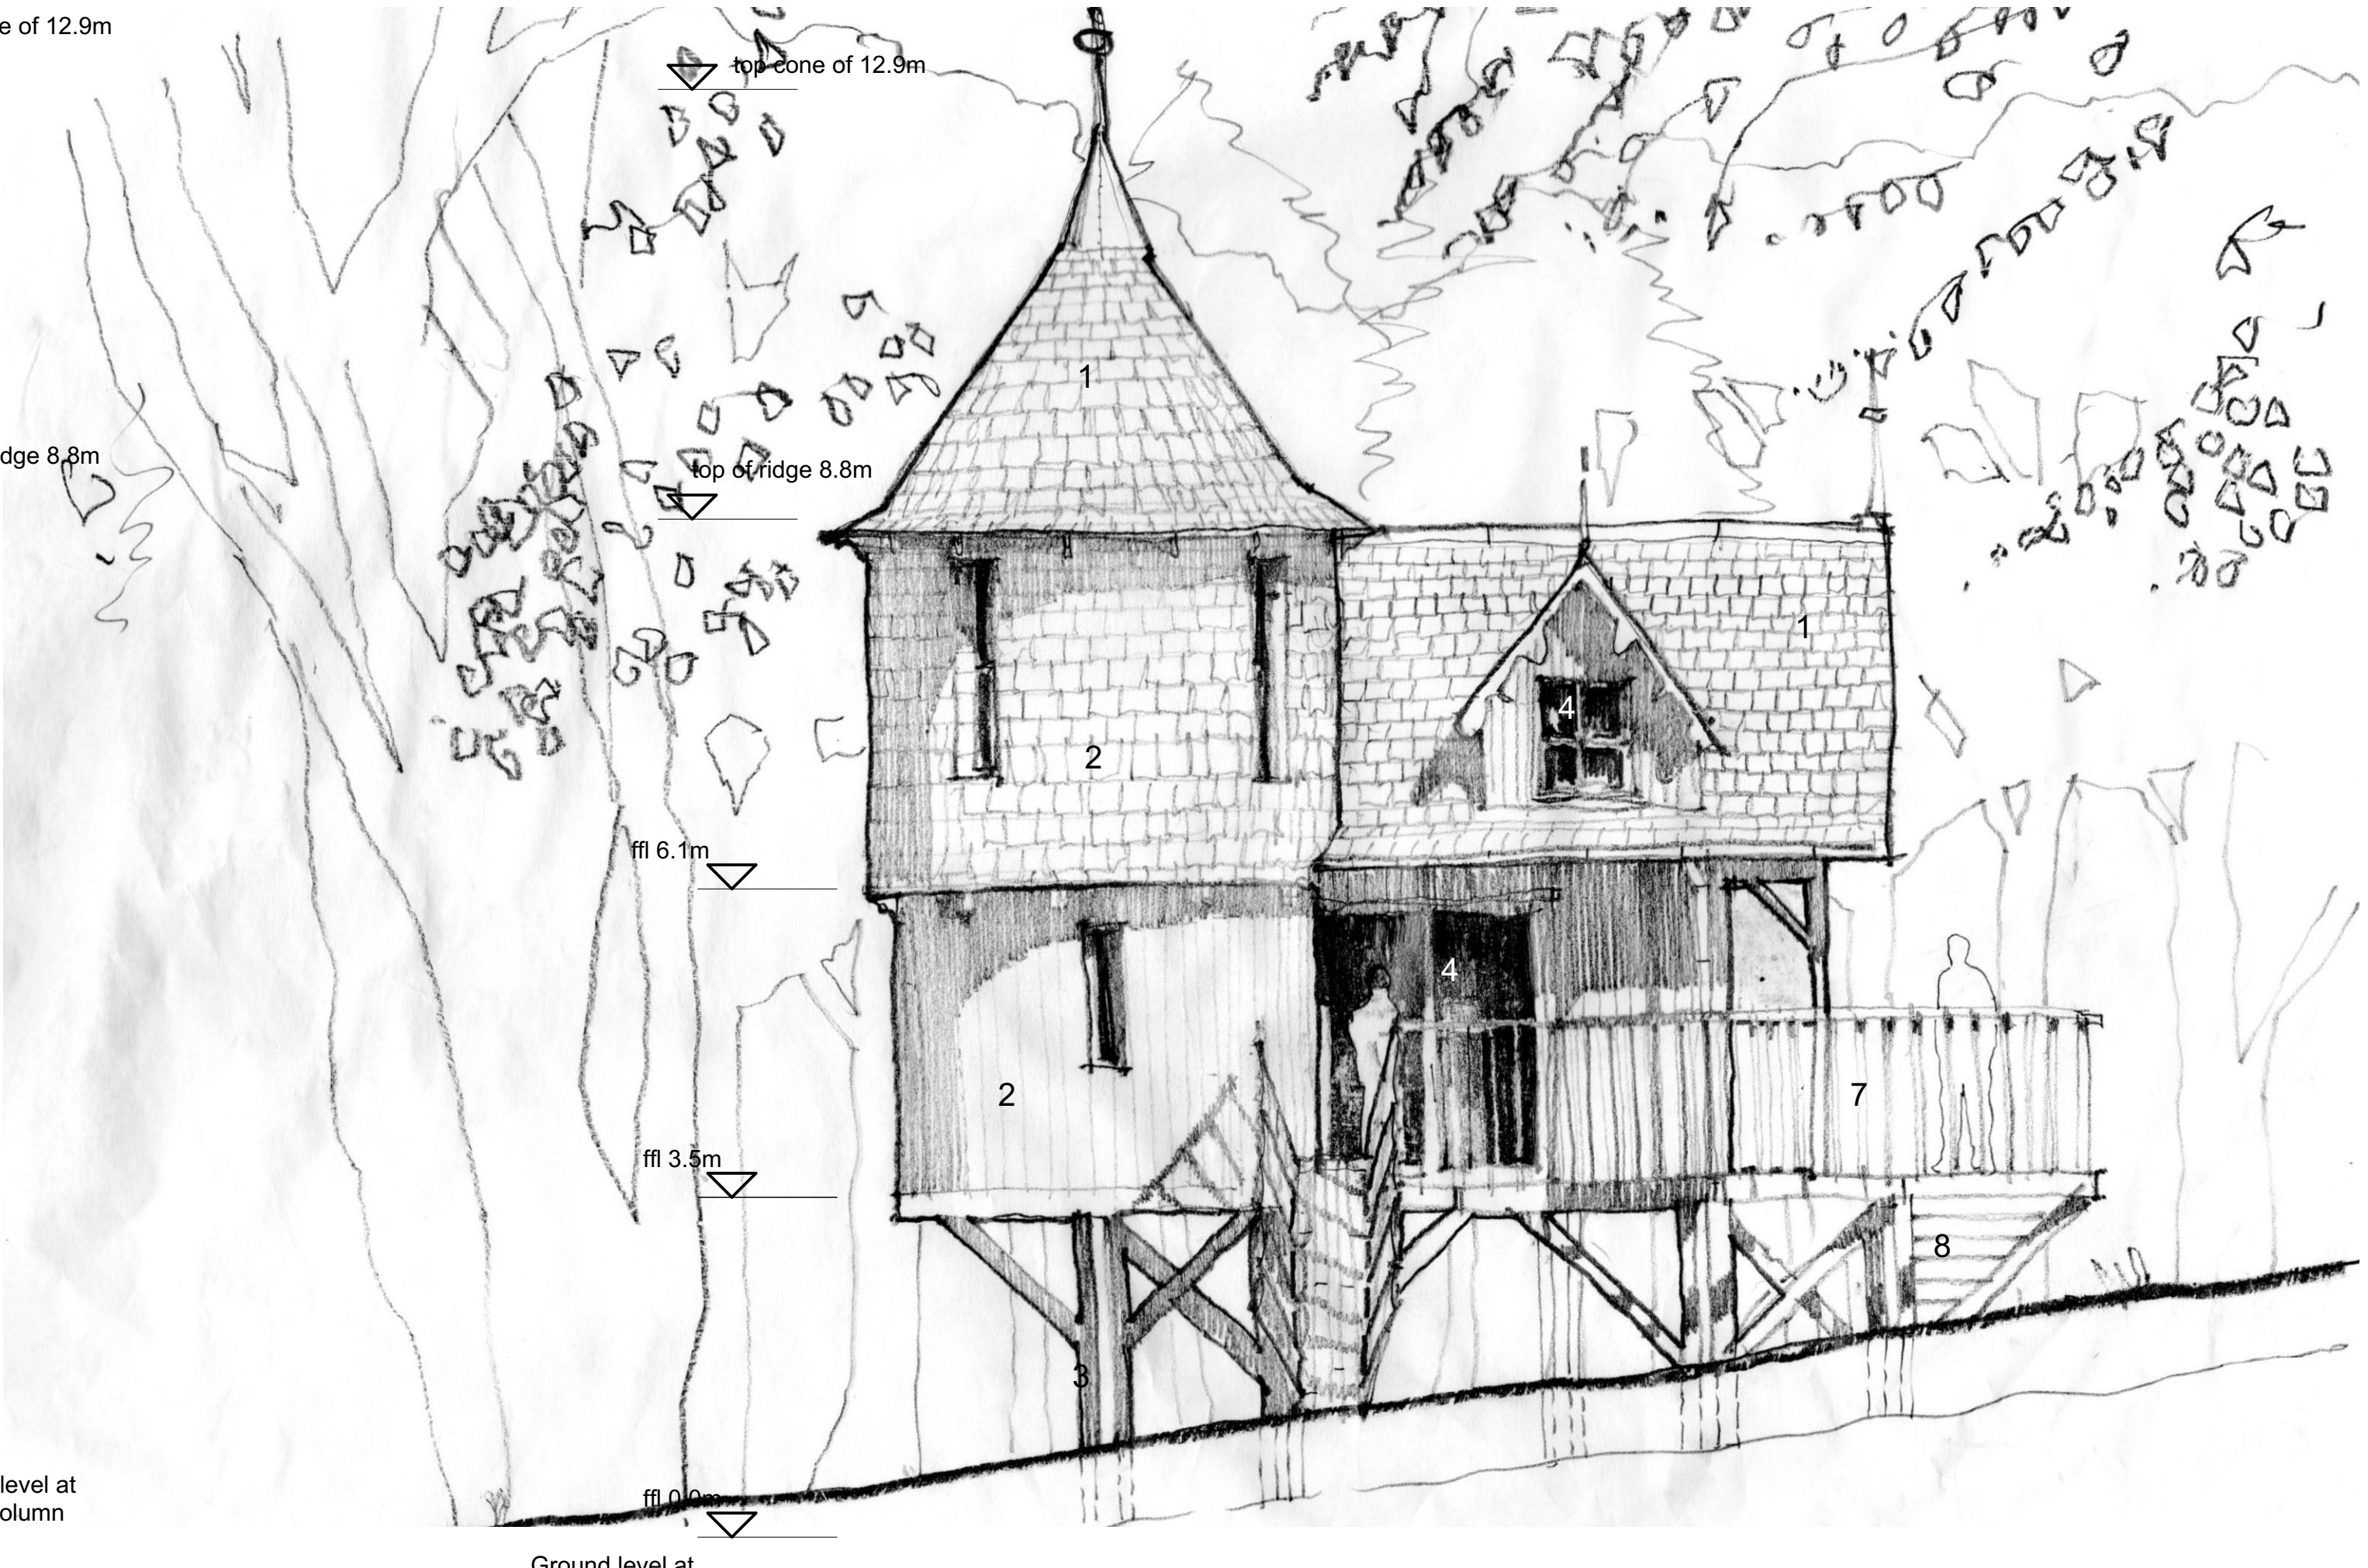

treehouse south elevation


1:1



treehouse west elevation

1:1

4

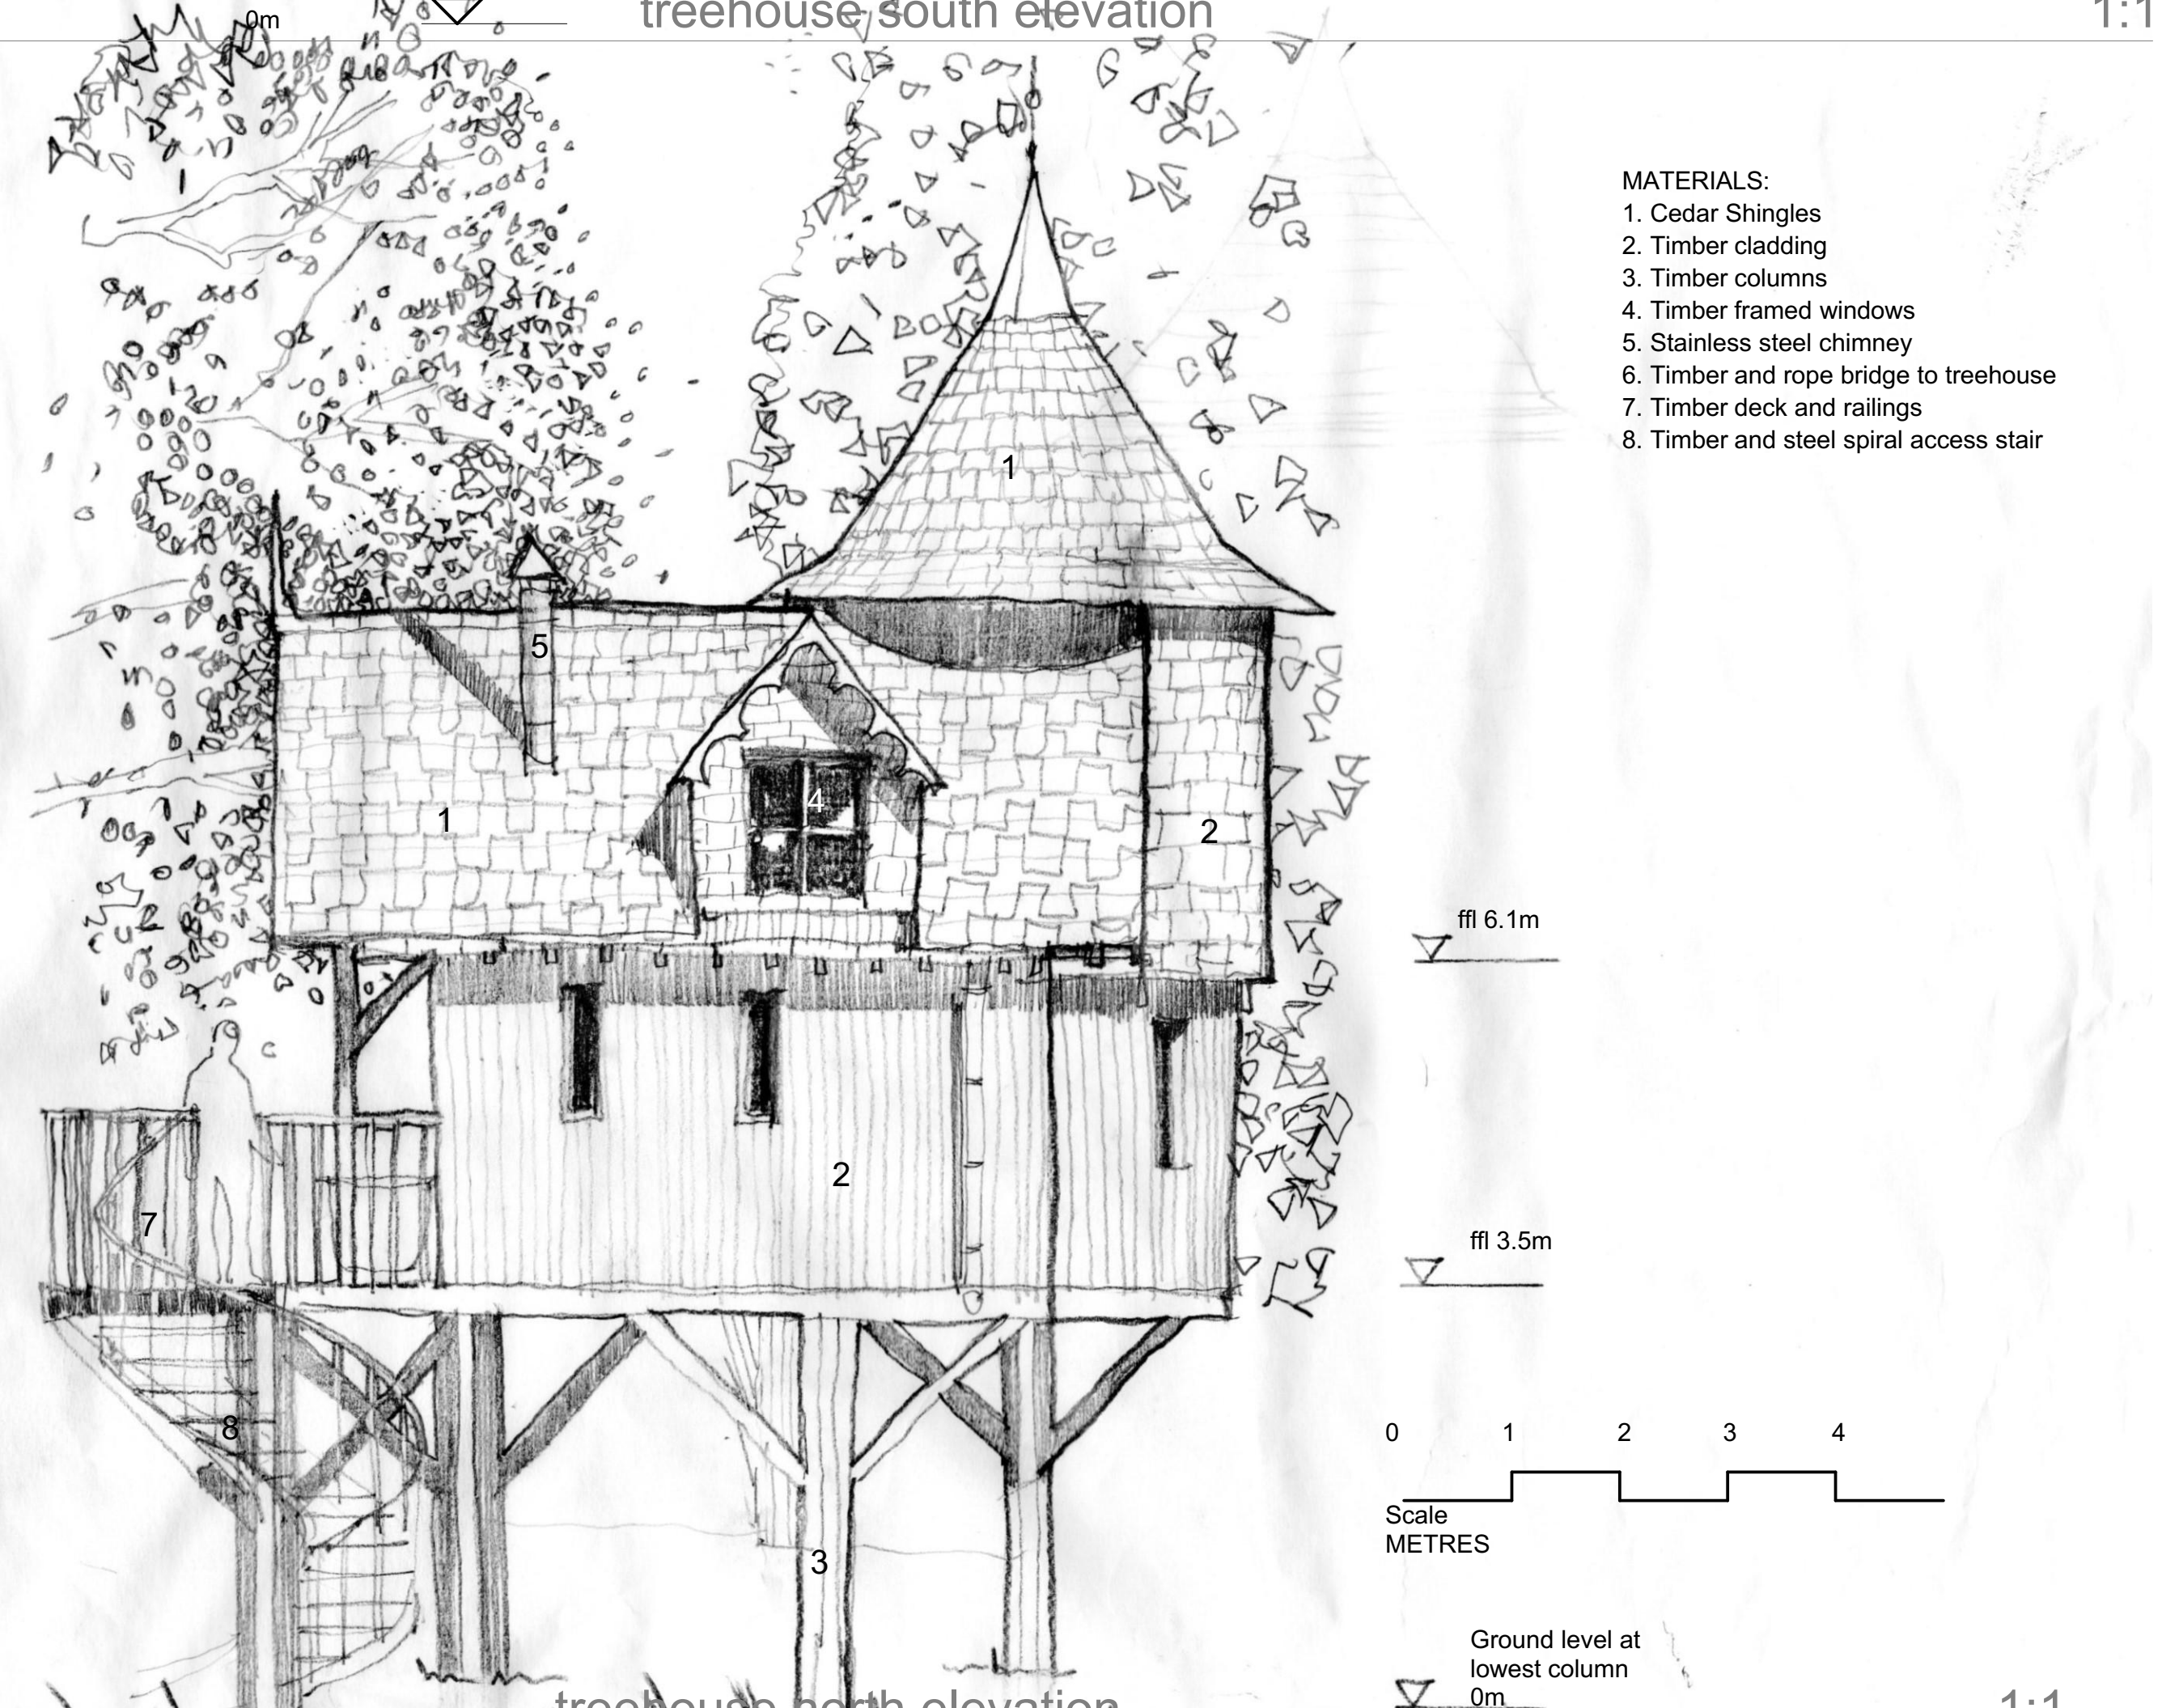

treehouse north elevation

1:1

- MATERIALS:**
- 1. Cedar Shingles
 - 2. Timber cladding
 - 3. Timber columns
 - 4. Timber framed windows
 - 5. Stainless steel chimney
 - 6. Timber and rope bridge to treehouse
 - 7. Timber deck and railings
 - 8. Timber and steel spiral access stair

Purpose of Issue	status	Scales @ A1	Project No.	Originator	Project	Client	Layout Title
Planning		1 to 50 @ A1 1 to 100 @ A3	609 05	Charlton	Hesleside Huts: Field Treehouse	Charlton	Treehouse Elevations