


Building Section 1

1:100



Building Section 2

1:100

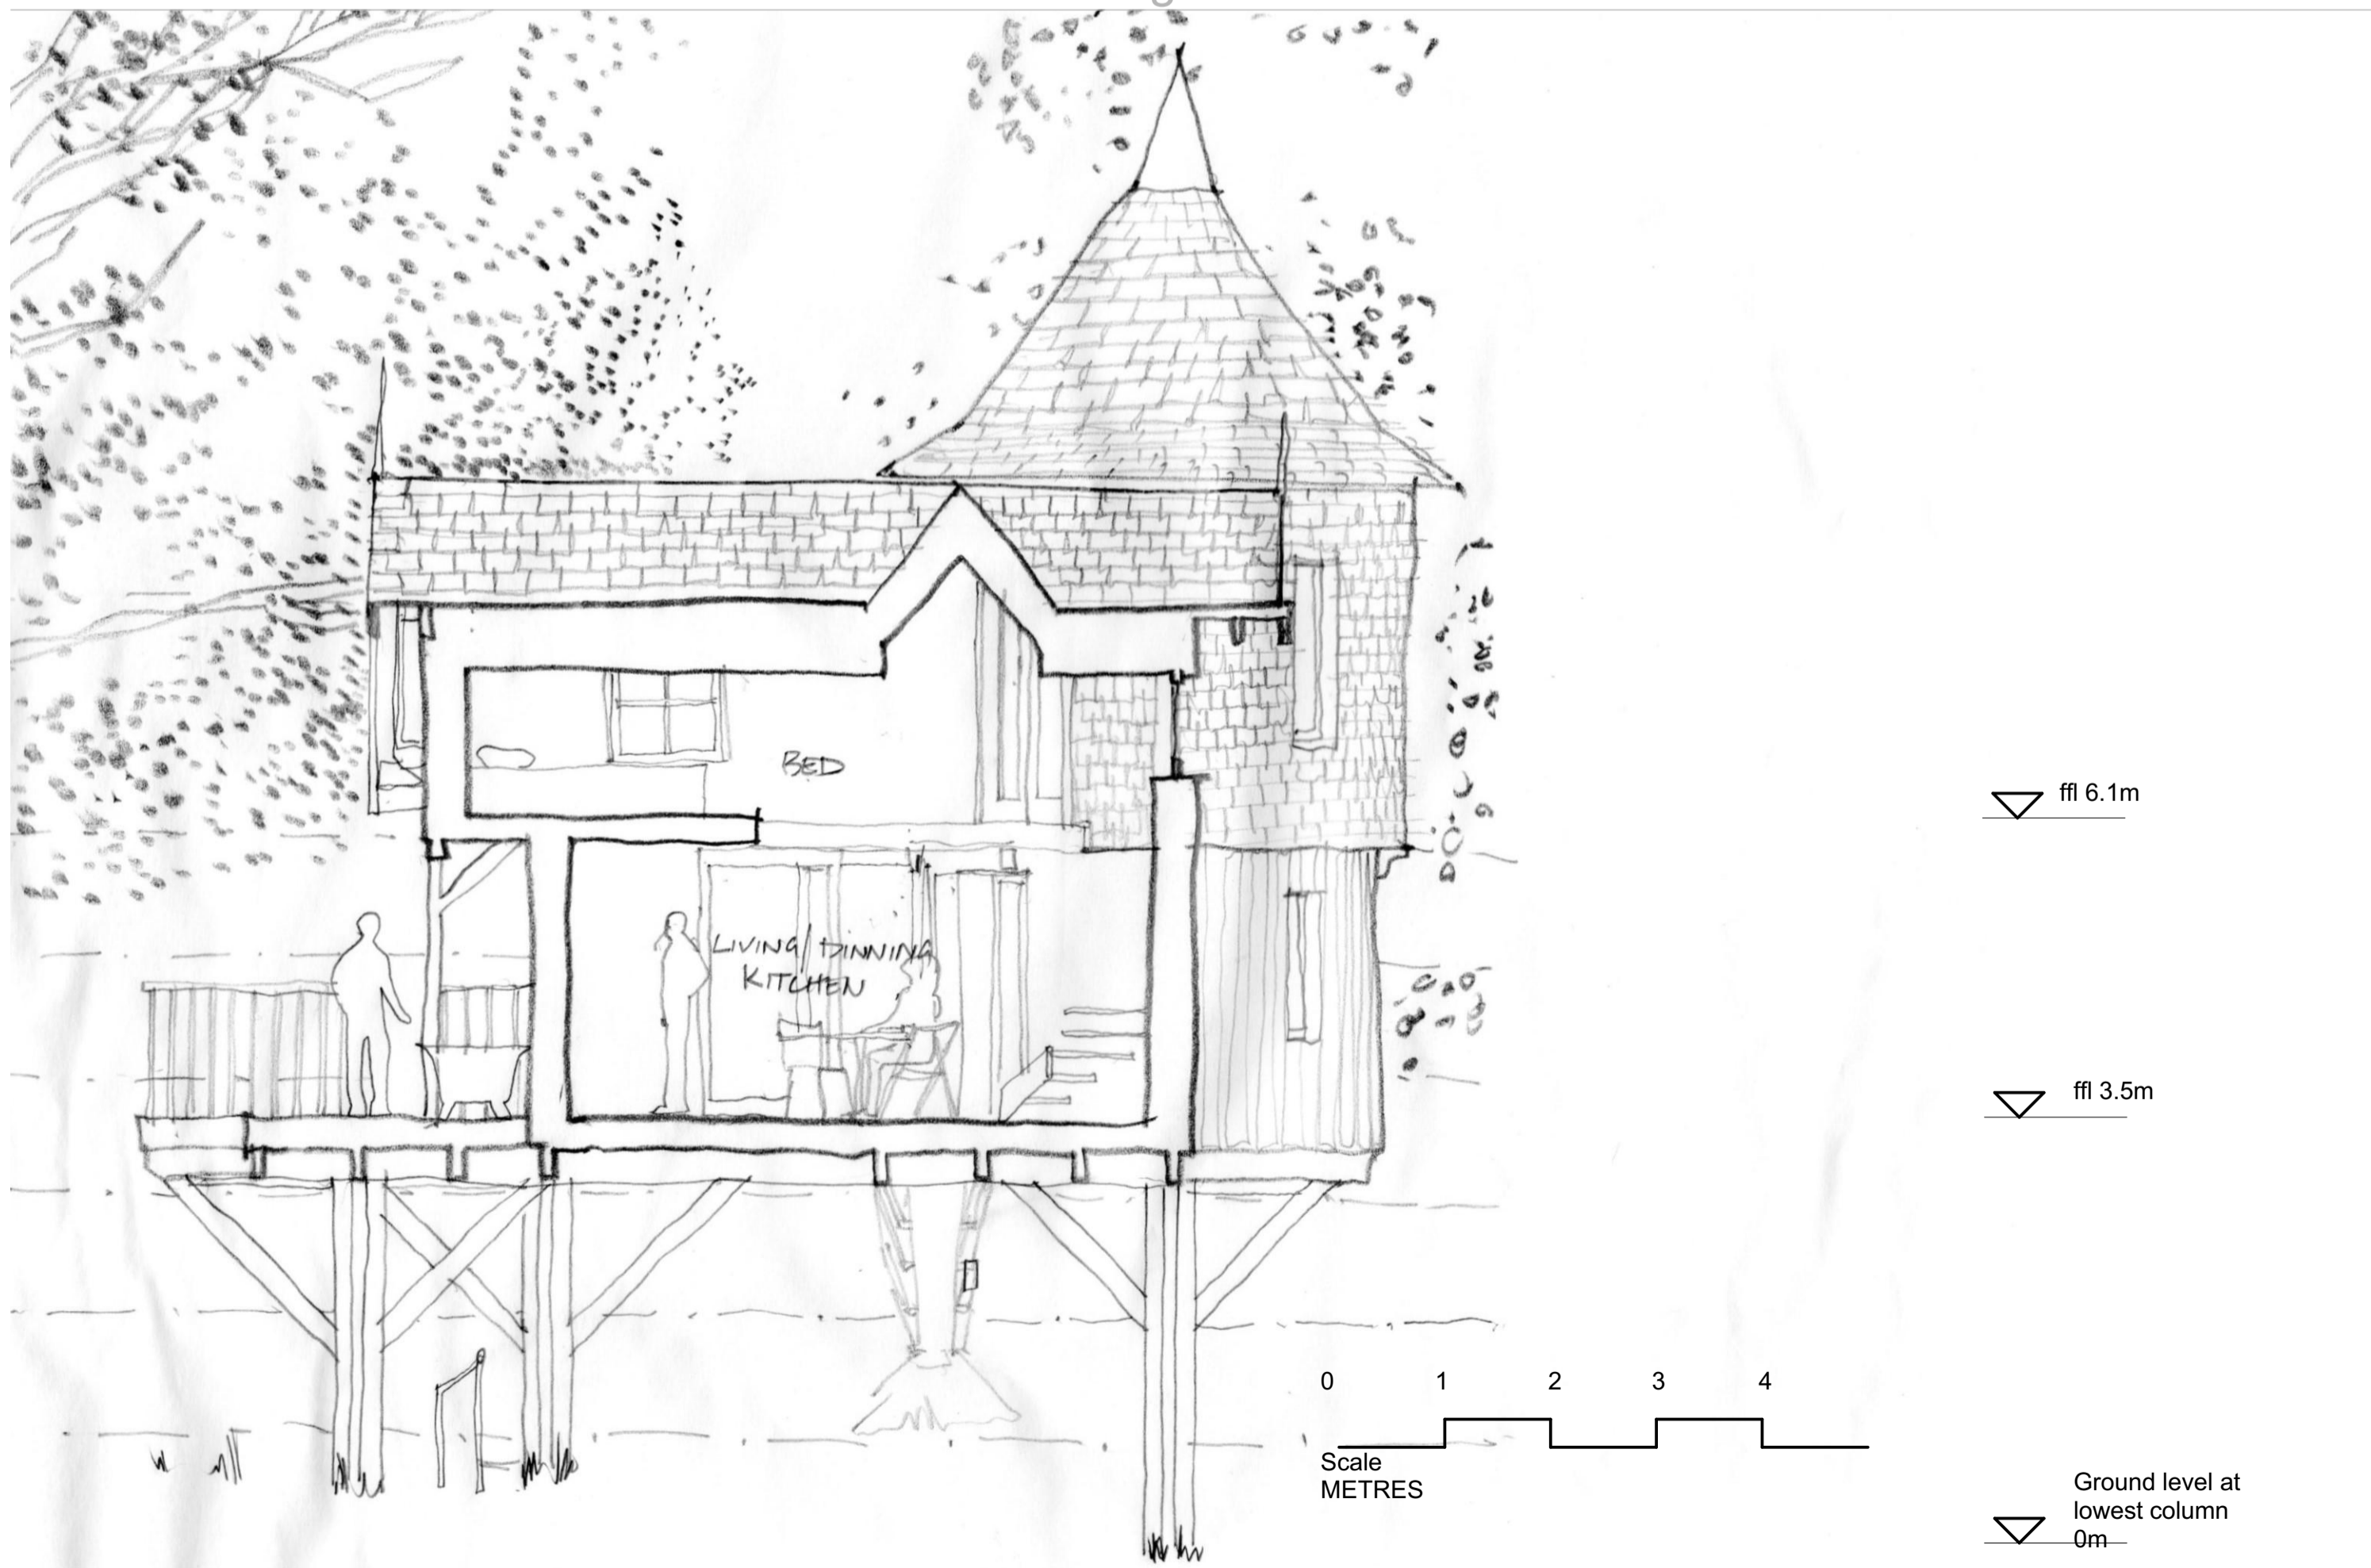

Building Section 3

1:100

Purpose of Issue	status	Scales @ A1	Project No.	Originator	Project	Client	Layout Title
Planning		1 to 50 @ A1 1 to 100 @ A3	609 06	Charlton	Hesleyside Huts: Field Treehouse	Charlton	Treehouse Sections