



NOTES:

- PROPOSED SIZE AND LOCATION OF THE TOWER FOUNDATION IS SUBJECT TO CONFIRMATION, UPON COMPLETION OF STATS SEARCH, GEOTECHNICAL SURVEY AND FOUNDATION DESIGN.
- LATCHWAY SYSTEM TO BE INSTALLED BY TOWER MANUFACTURER.
- BOXED TEXT INDICATES PROPOSED WORKS



ALL DIMENSIONS IN mm UNLESS OTHERWISE STATED. THIS DRAWING IS TO BE READ IN CONJUNCTION WITH OTHER RELEVANT DRAWINGS.

SCALE AS SHOWN WHEN PRINTED AT A3

ADB SNAPSHOT DATE: 09.08.17

DOES THE SITE DESIGN CONFORM TO RD10414 v8.0 YES NO

IF 'NO' DETAIL THE EXCEPTIONS BELOW:

- 1.
- 2.

ICNIRP DETAILS - RD10102 / GSDD008

ACCESS CLASSIFICATION	CONTROLLED
DESIGN CLASSIFICATION	PUBLIC

A	Issued for Information	DB	MS	06.06.18
Rev	Modification	By	Chk.	Date



Designers Ref:	DWG Type:	Third Party Ref:
P1710_020	GA	N/A


Site Name
BROWNKNOVE FIELD

Site Address
GREENHAUGH
NORTHUMBERLAND
NE48 1PS

Drawing Title:
SITE LOGISTICS LAYOUT

Drawn By / Date	Checked By / Date	Approved By / Date

Site Ref:	Option:	DWG No:	Rev:
EAS0110F	F	001	A

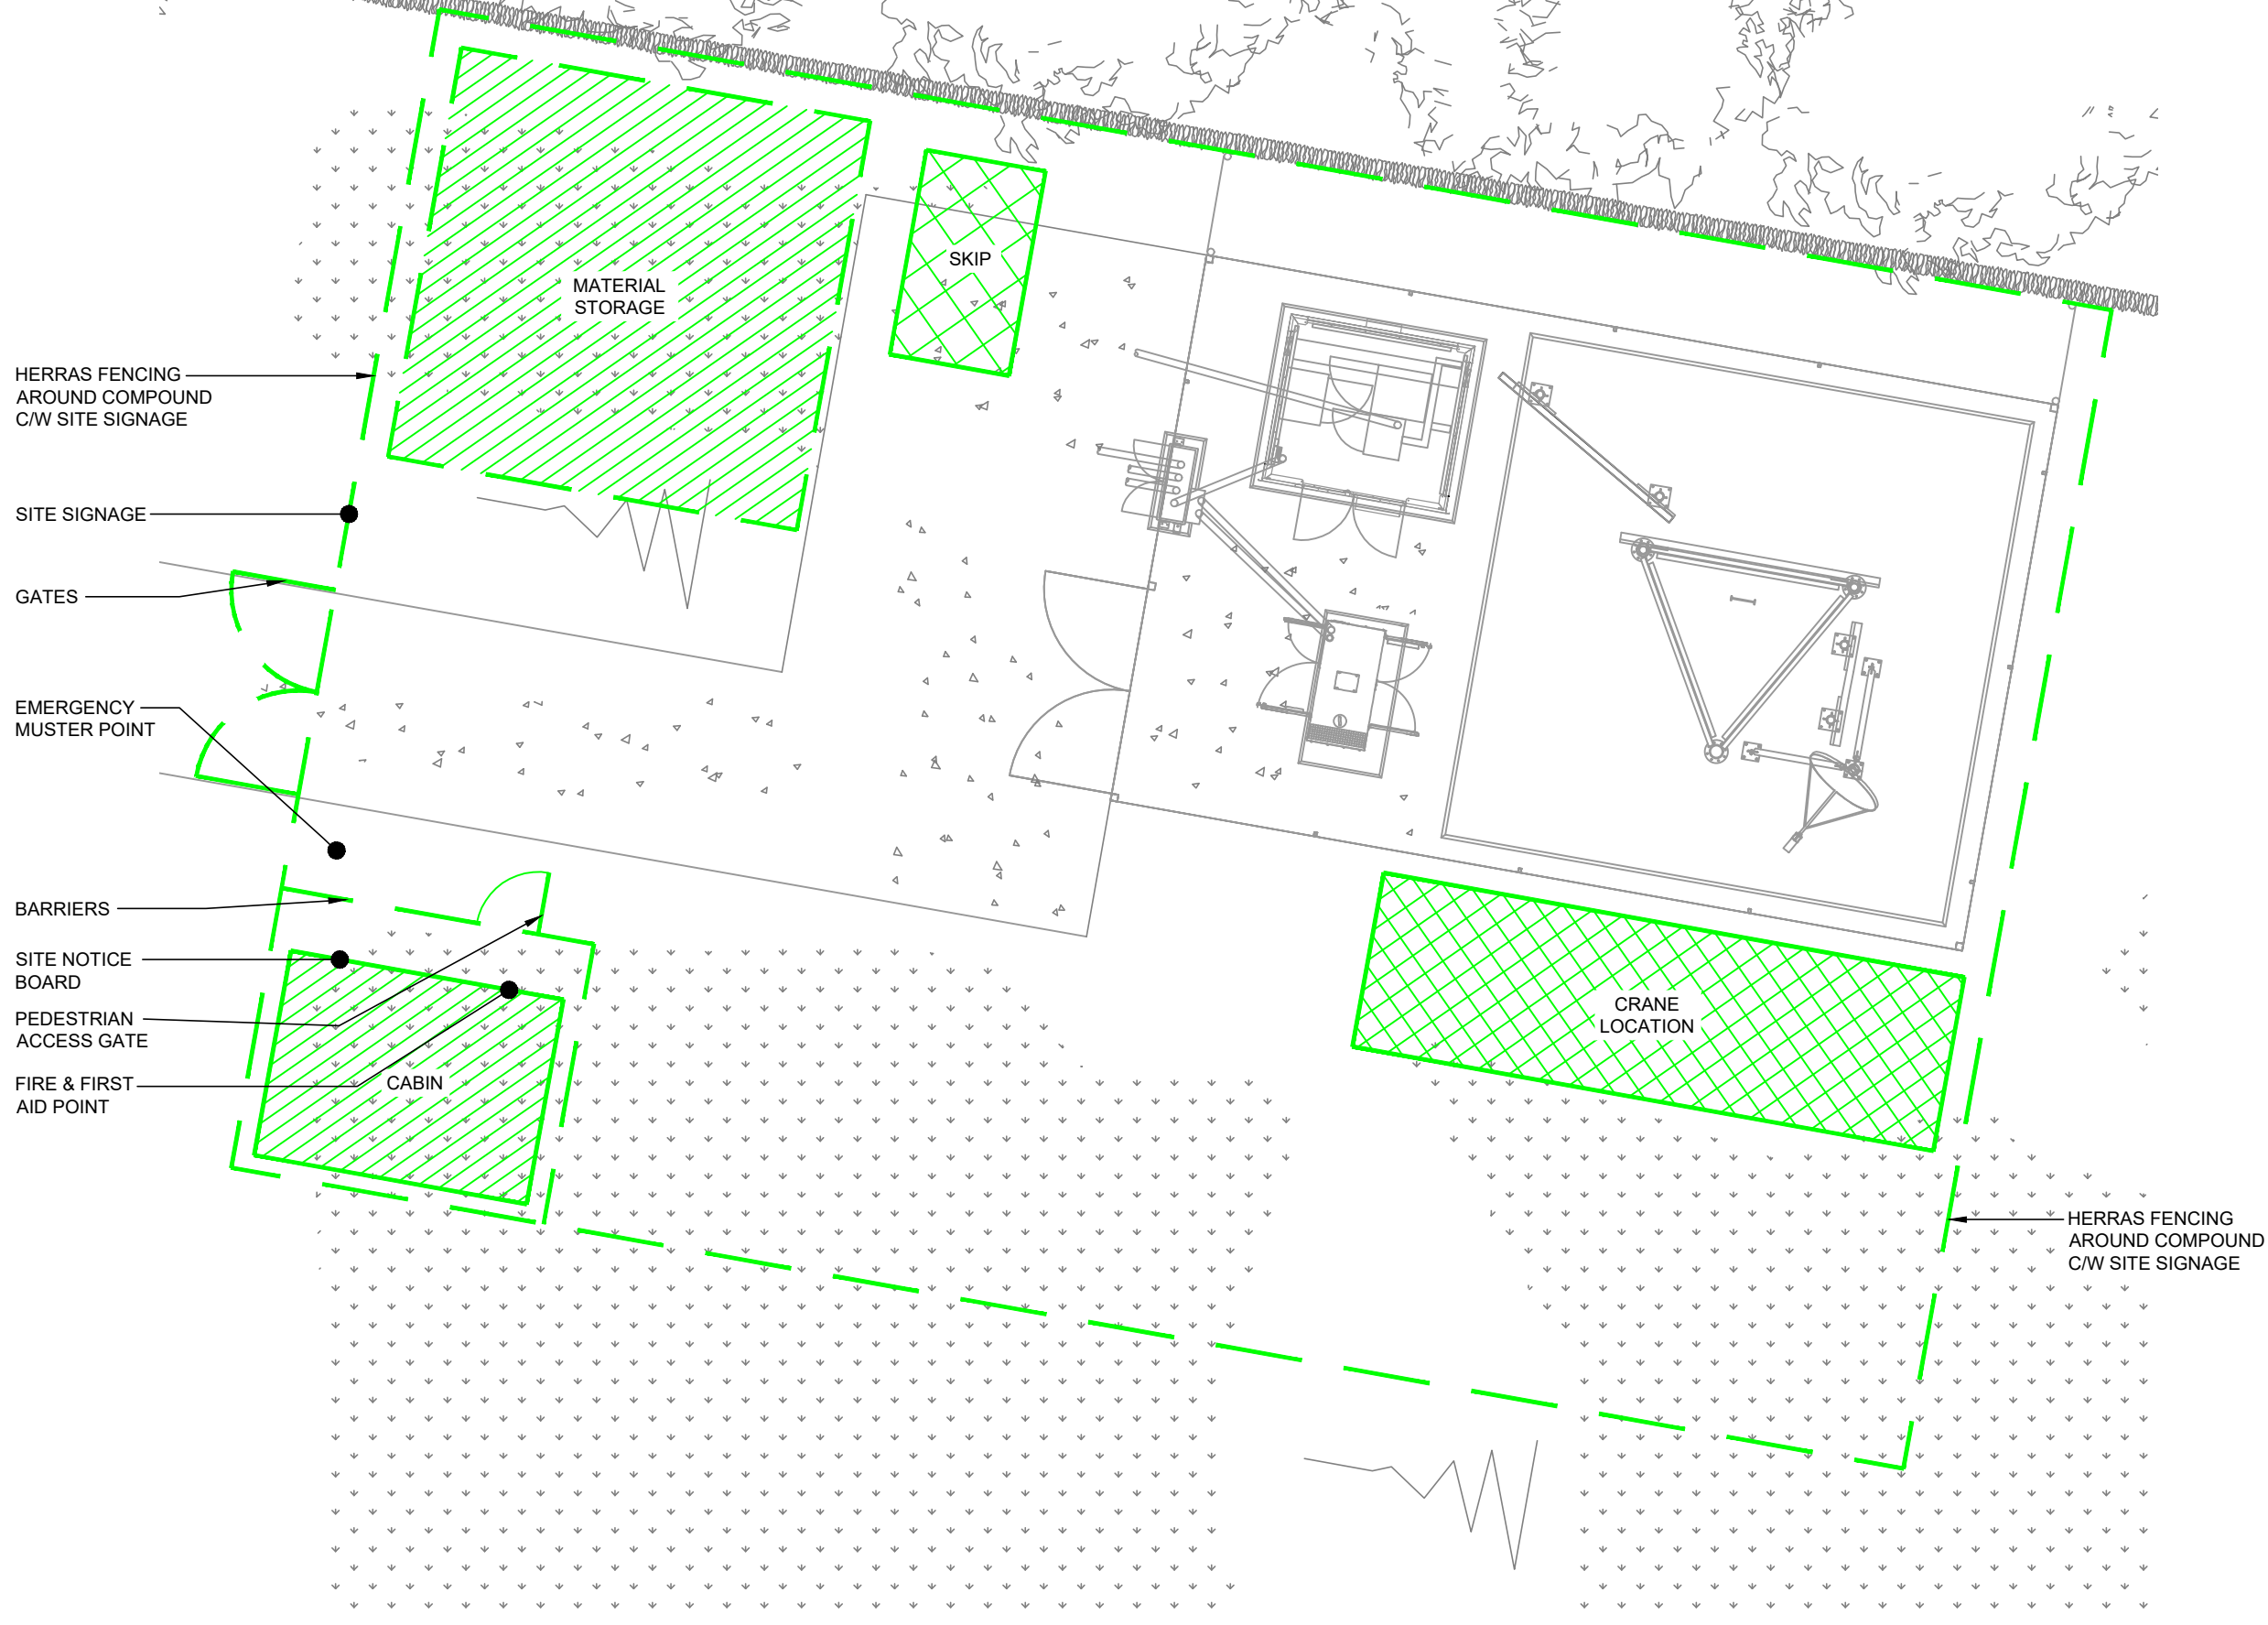

SITE LOGISTICS LAYOUT
(Scale 1:100)