




009  
Location  
Plan

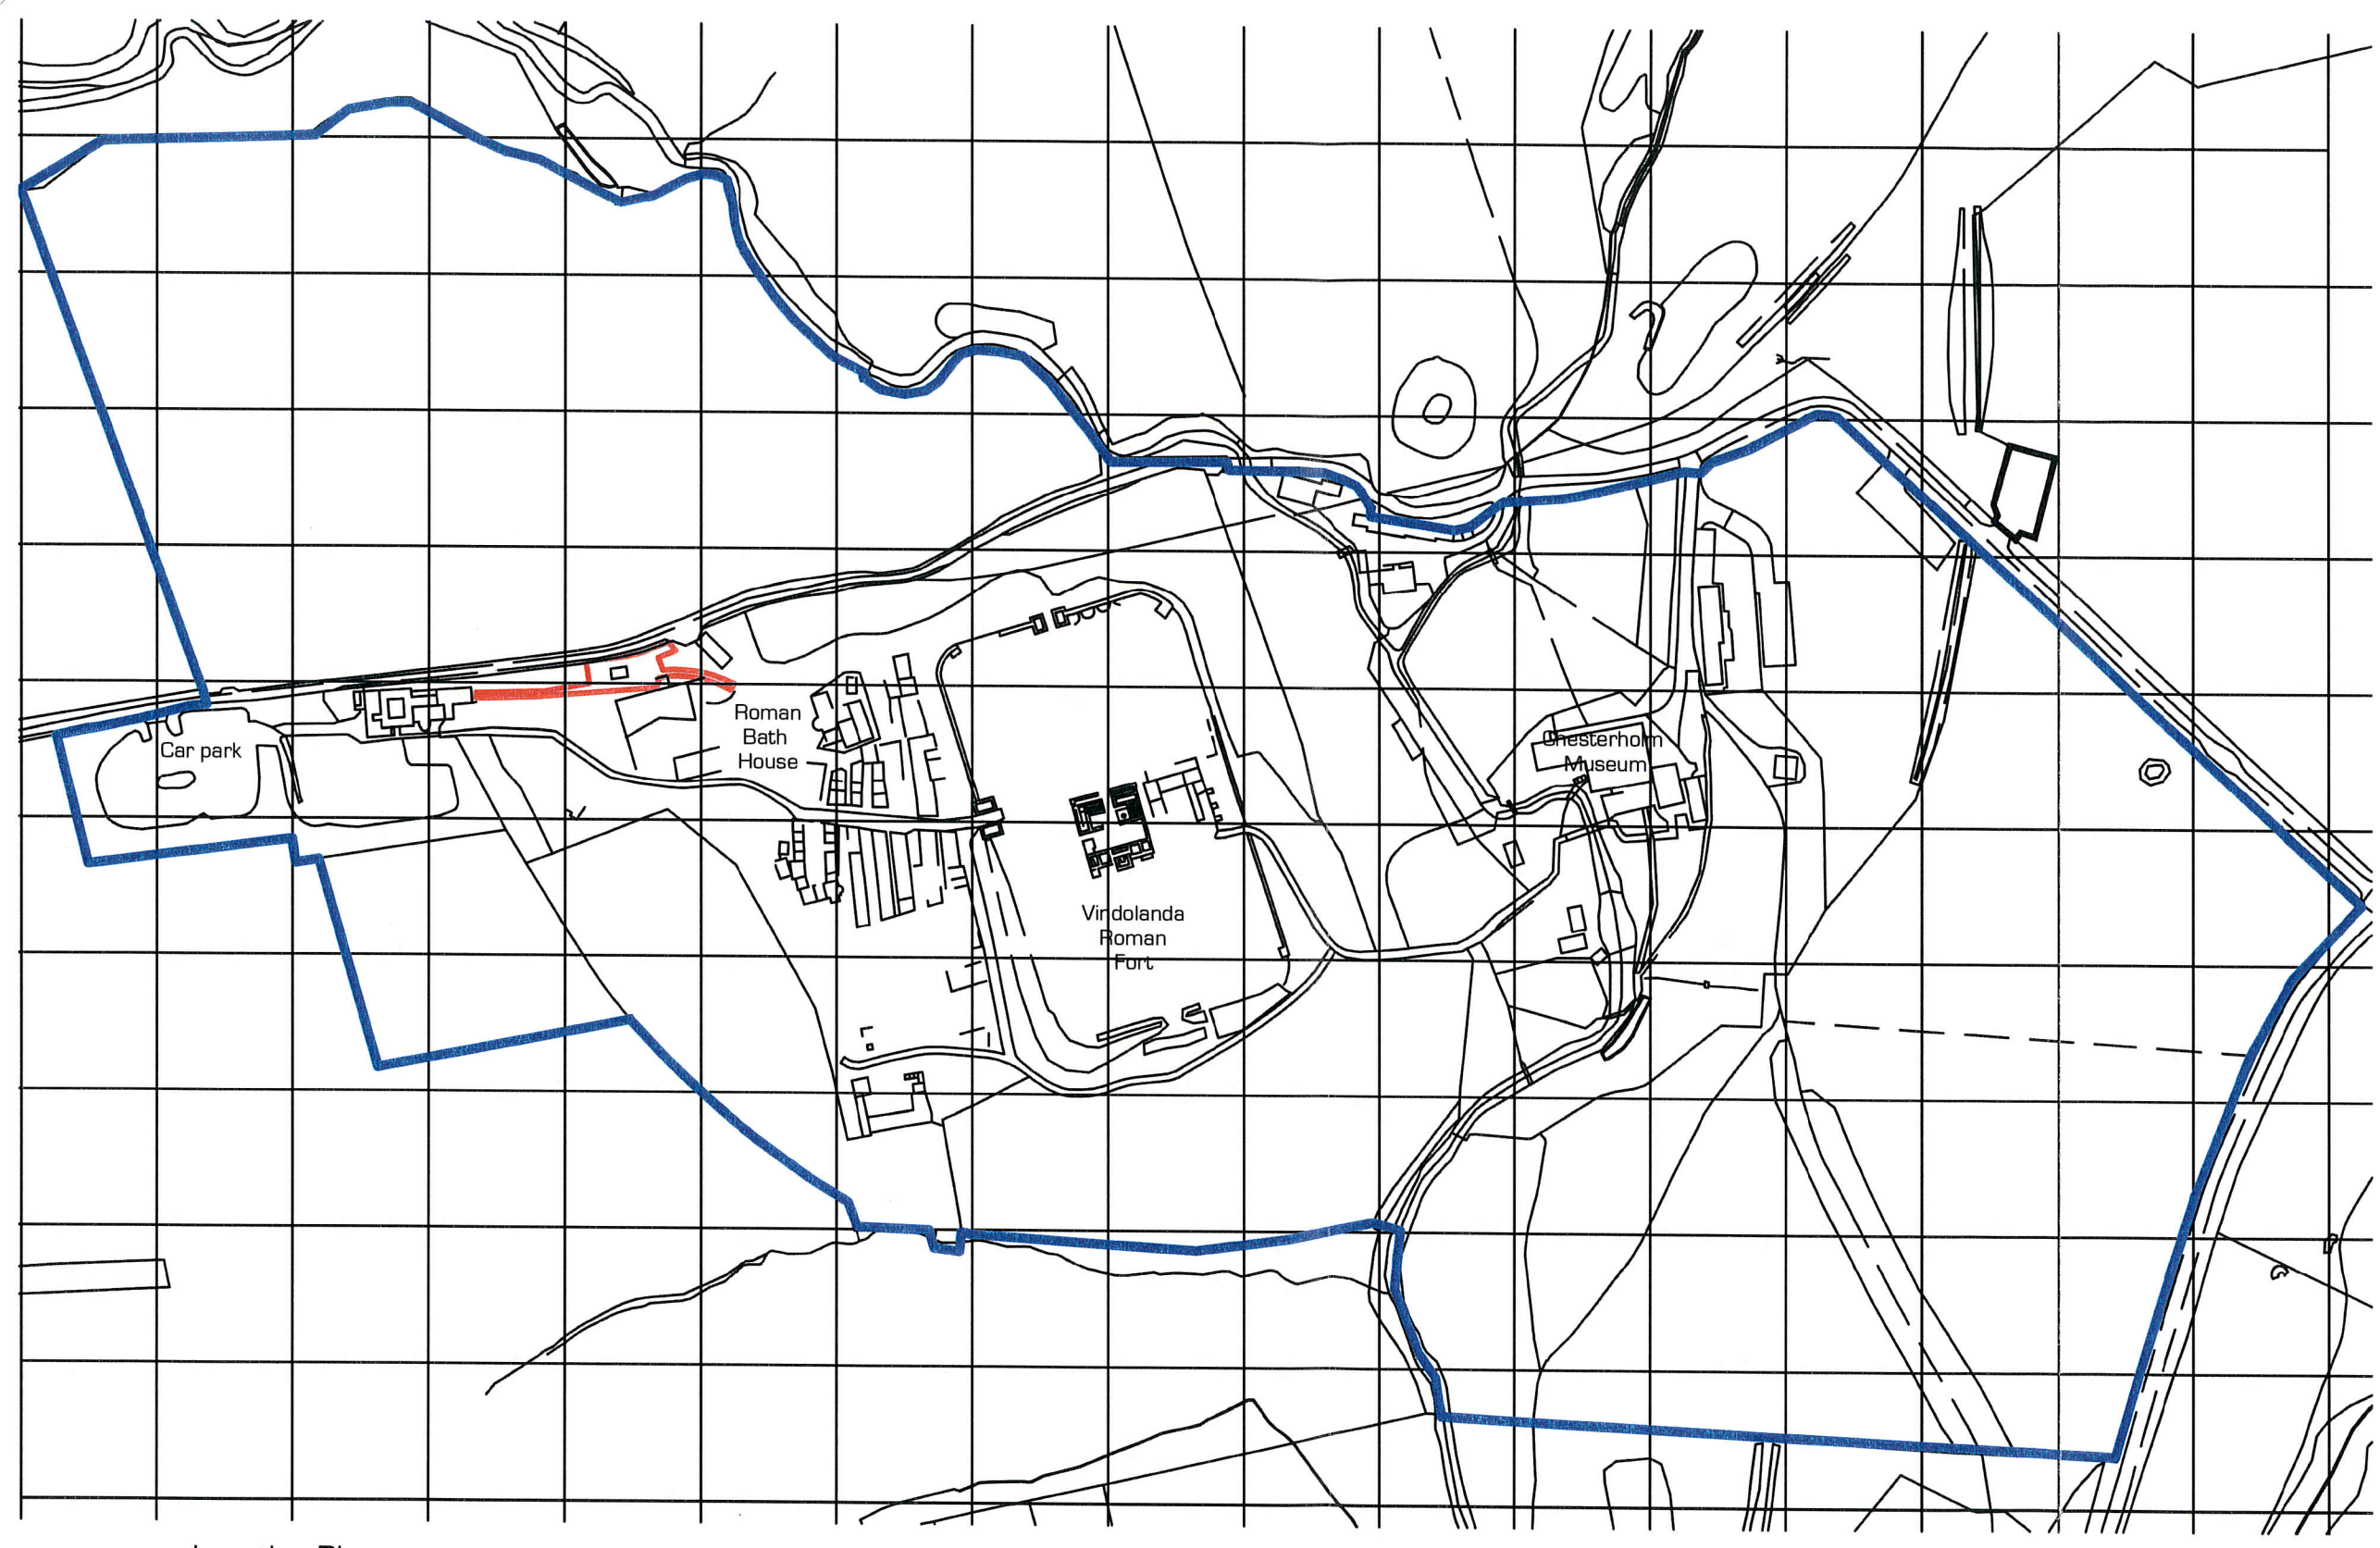

Location Plan


 Application area  
 Ownership boundary

Title/client:	Vindolanda Charitable Trust
Project no:	
Drawn by:	Ben Williams
Scale:	1:2500 at A3
Date/revision no:	July 2019 Revision A
Revision notes:	

