
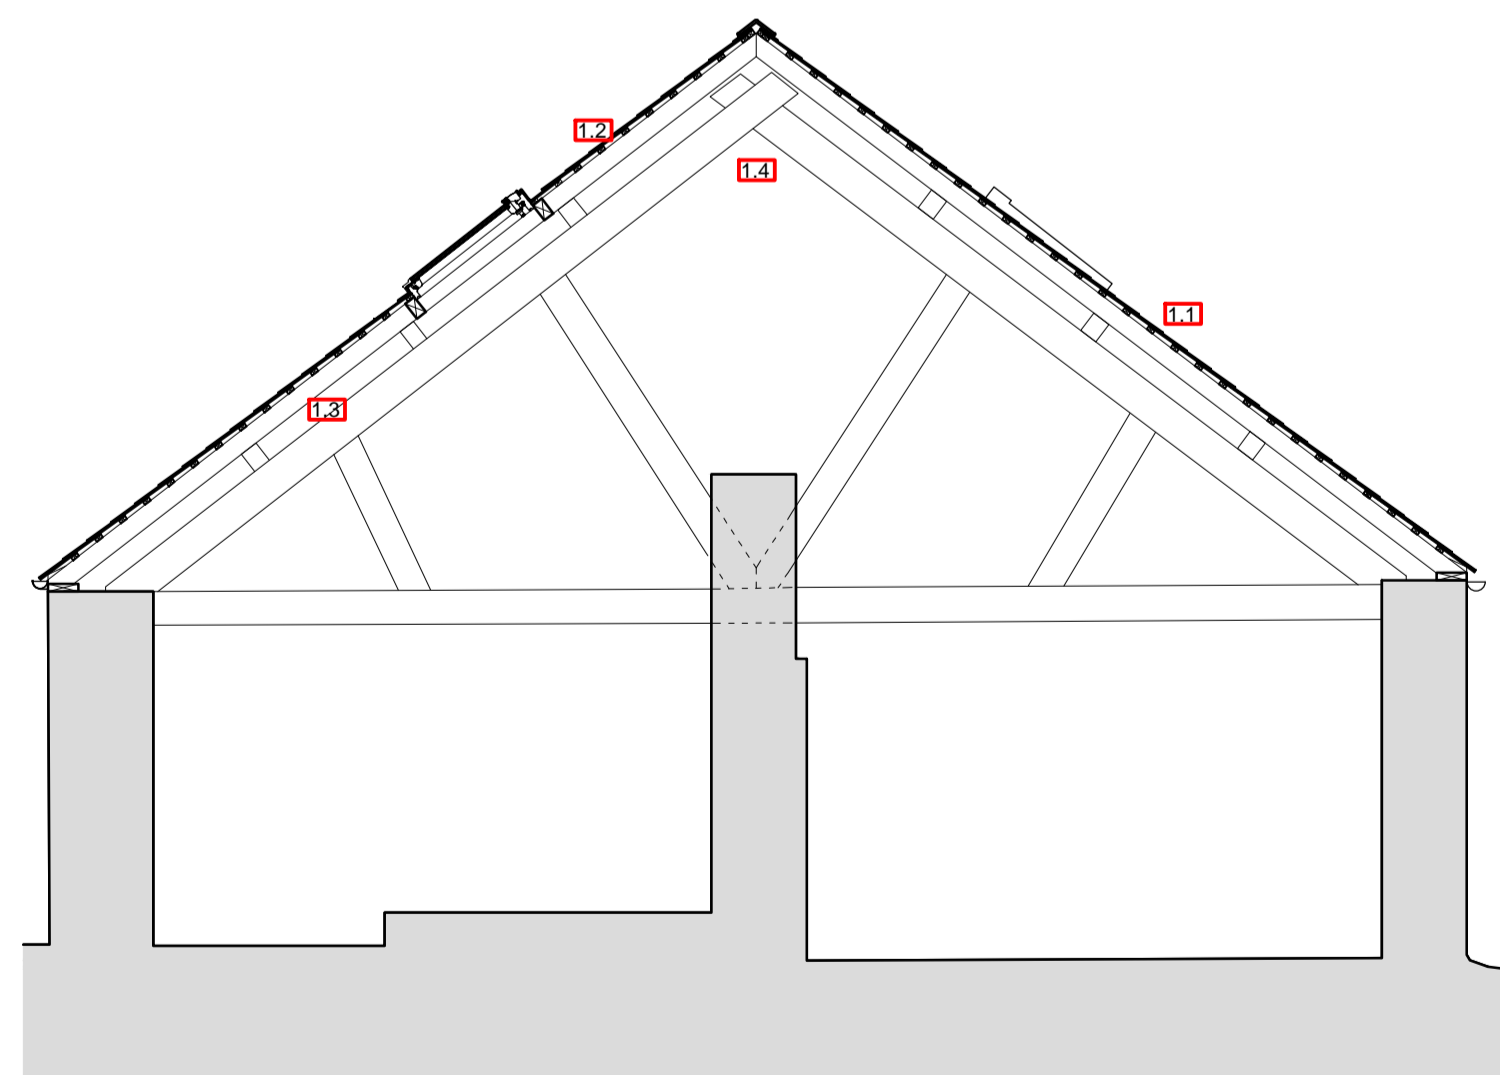
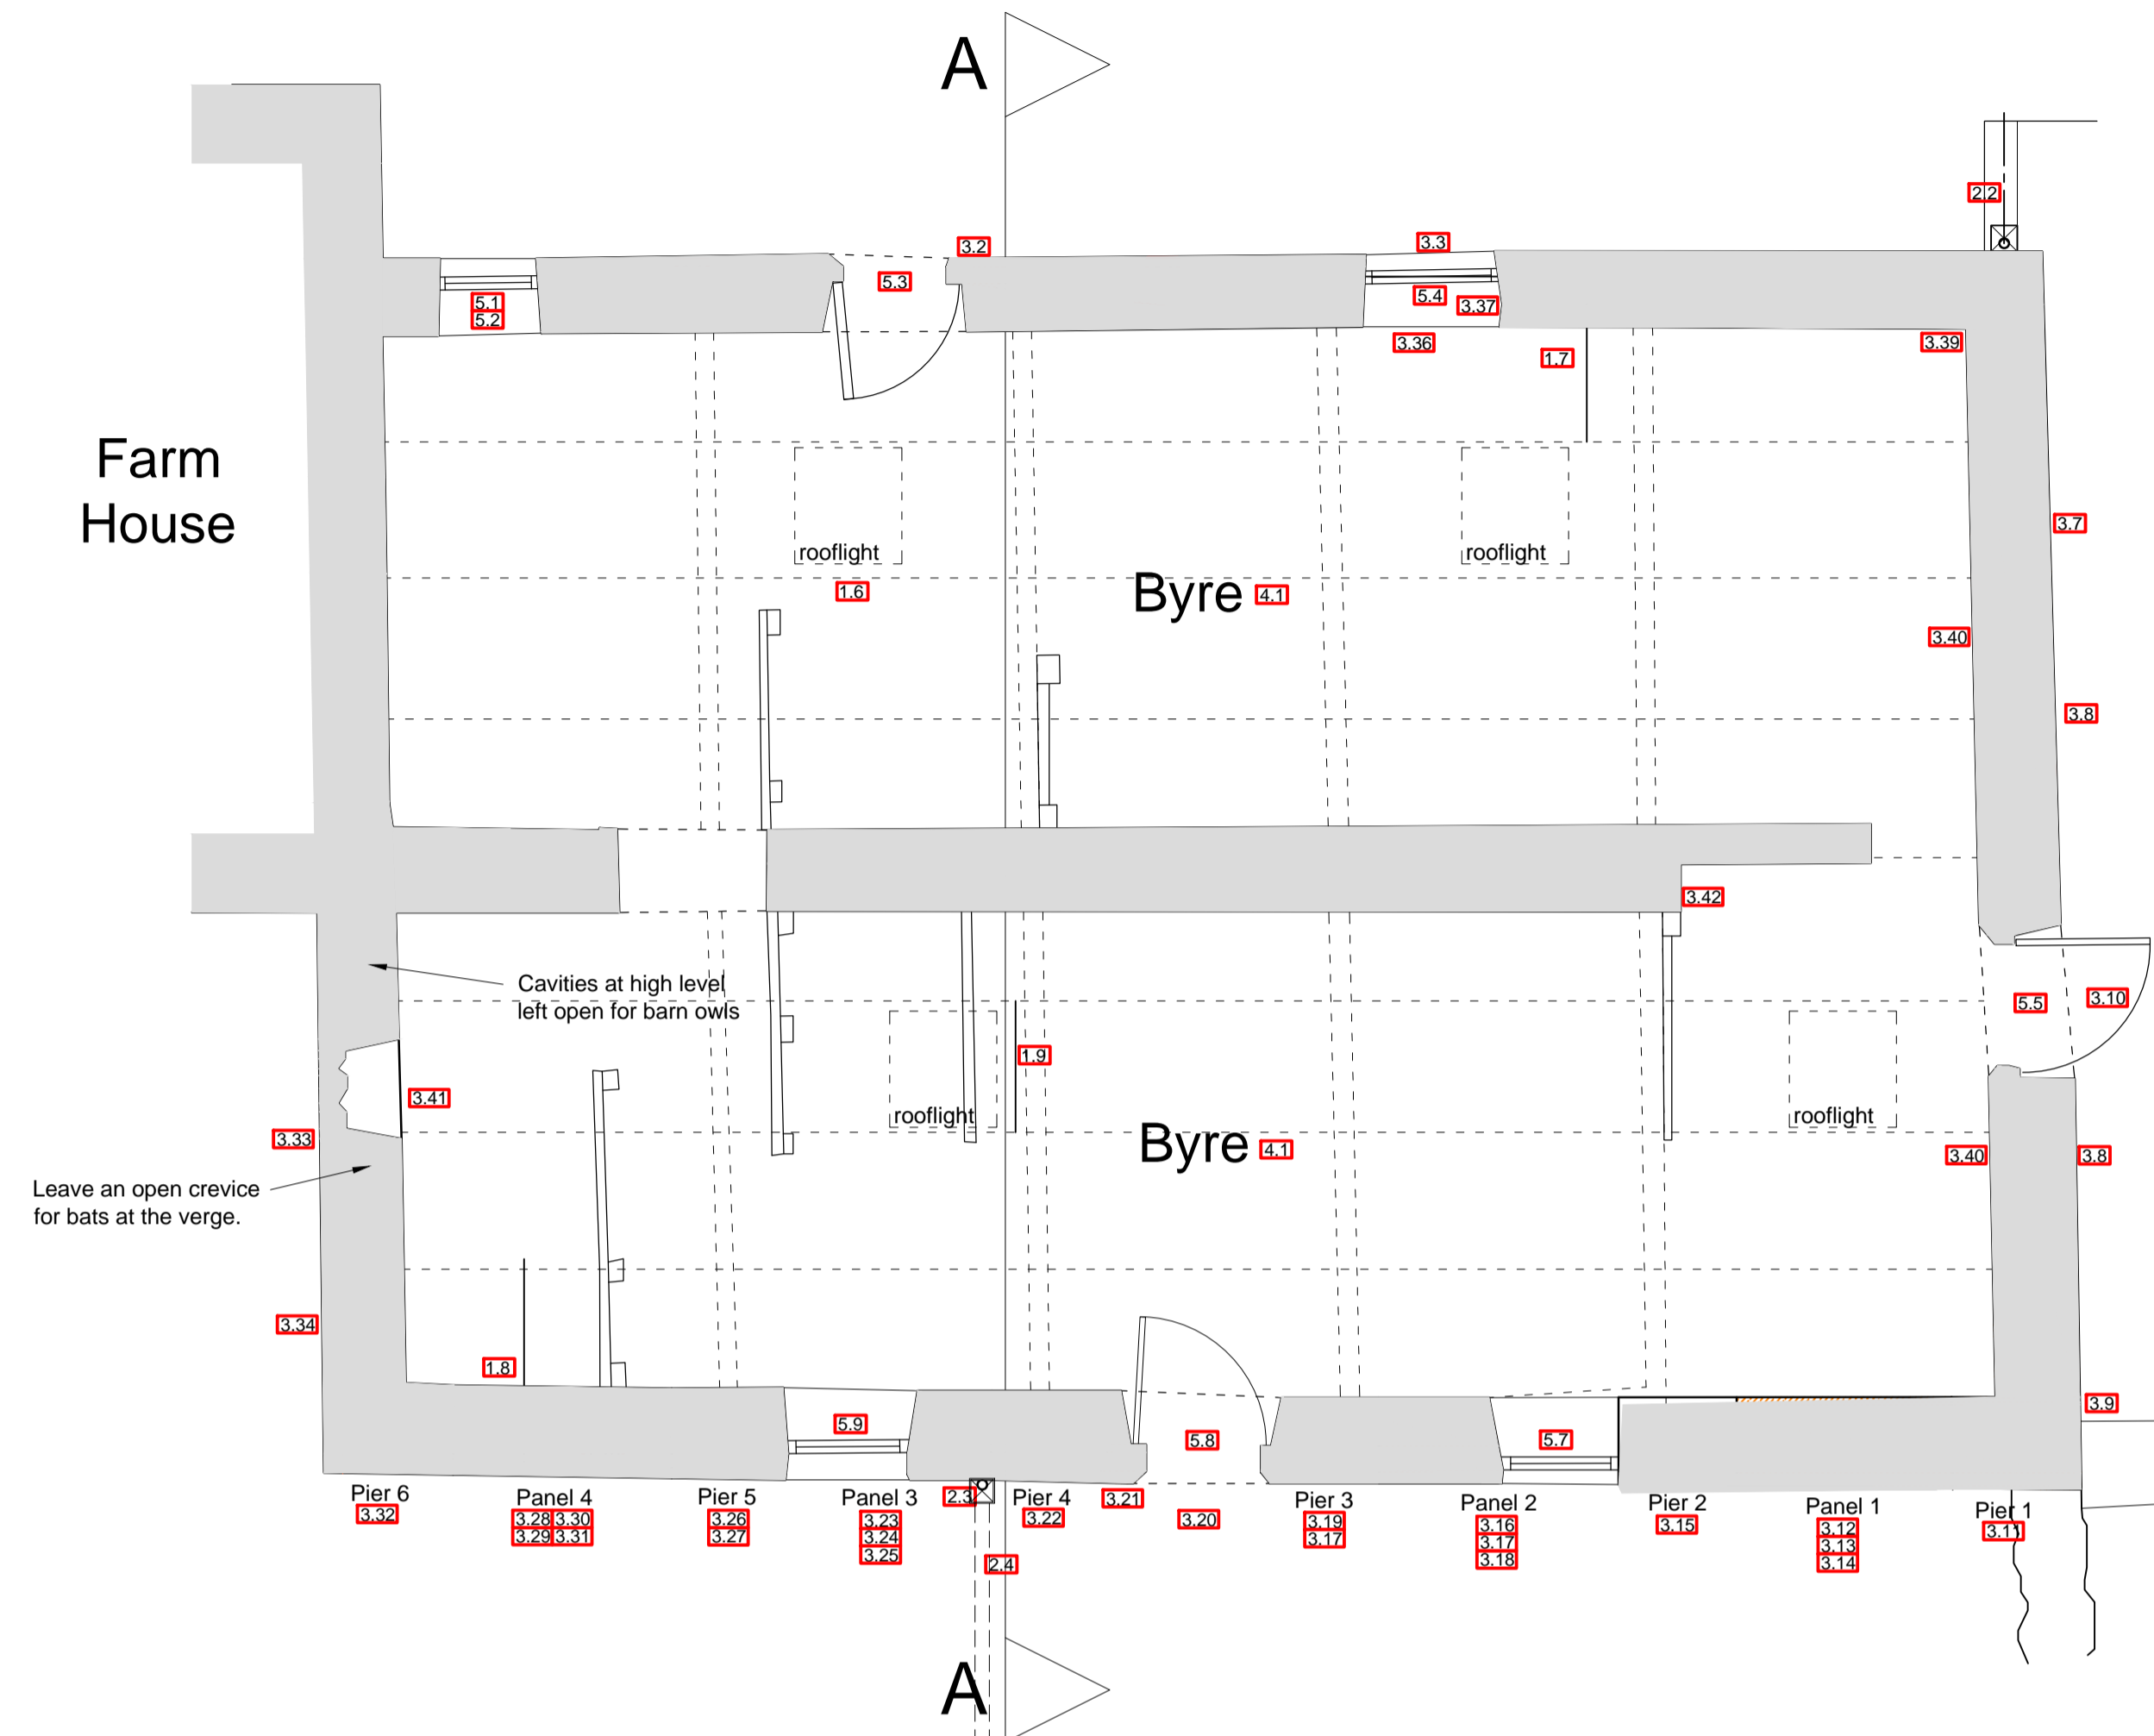


Project name Carrowbrough Farm Building Repair		
Date Jan 2019	Drawn by TS	Scale 1:50 & 2500 @ A1
Job no 1240	Drawing no P1	Rev

For
Mr Benson

Drawing title
Location Plan
Proposed Plans & Section

Discrepancies, ambiguities and/or omissions between this drawing and information given elsewhere must be reported to the architect before proceeding.
 This drawing is copyright.
 Dimensions must be checked on site.
 Do not scale off dimensions from this drawing.

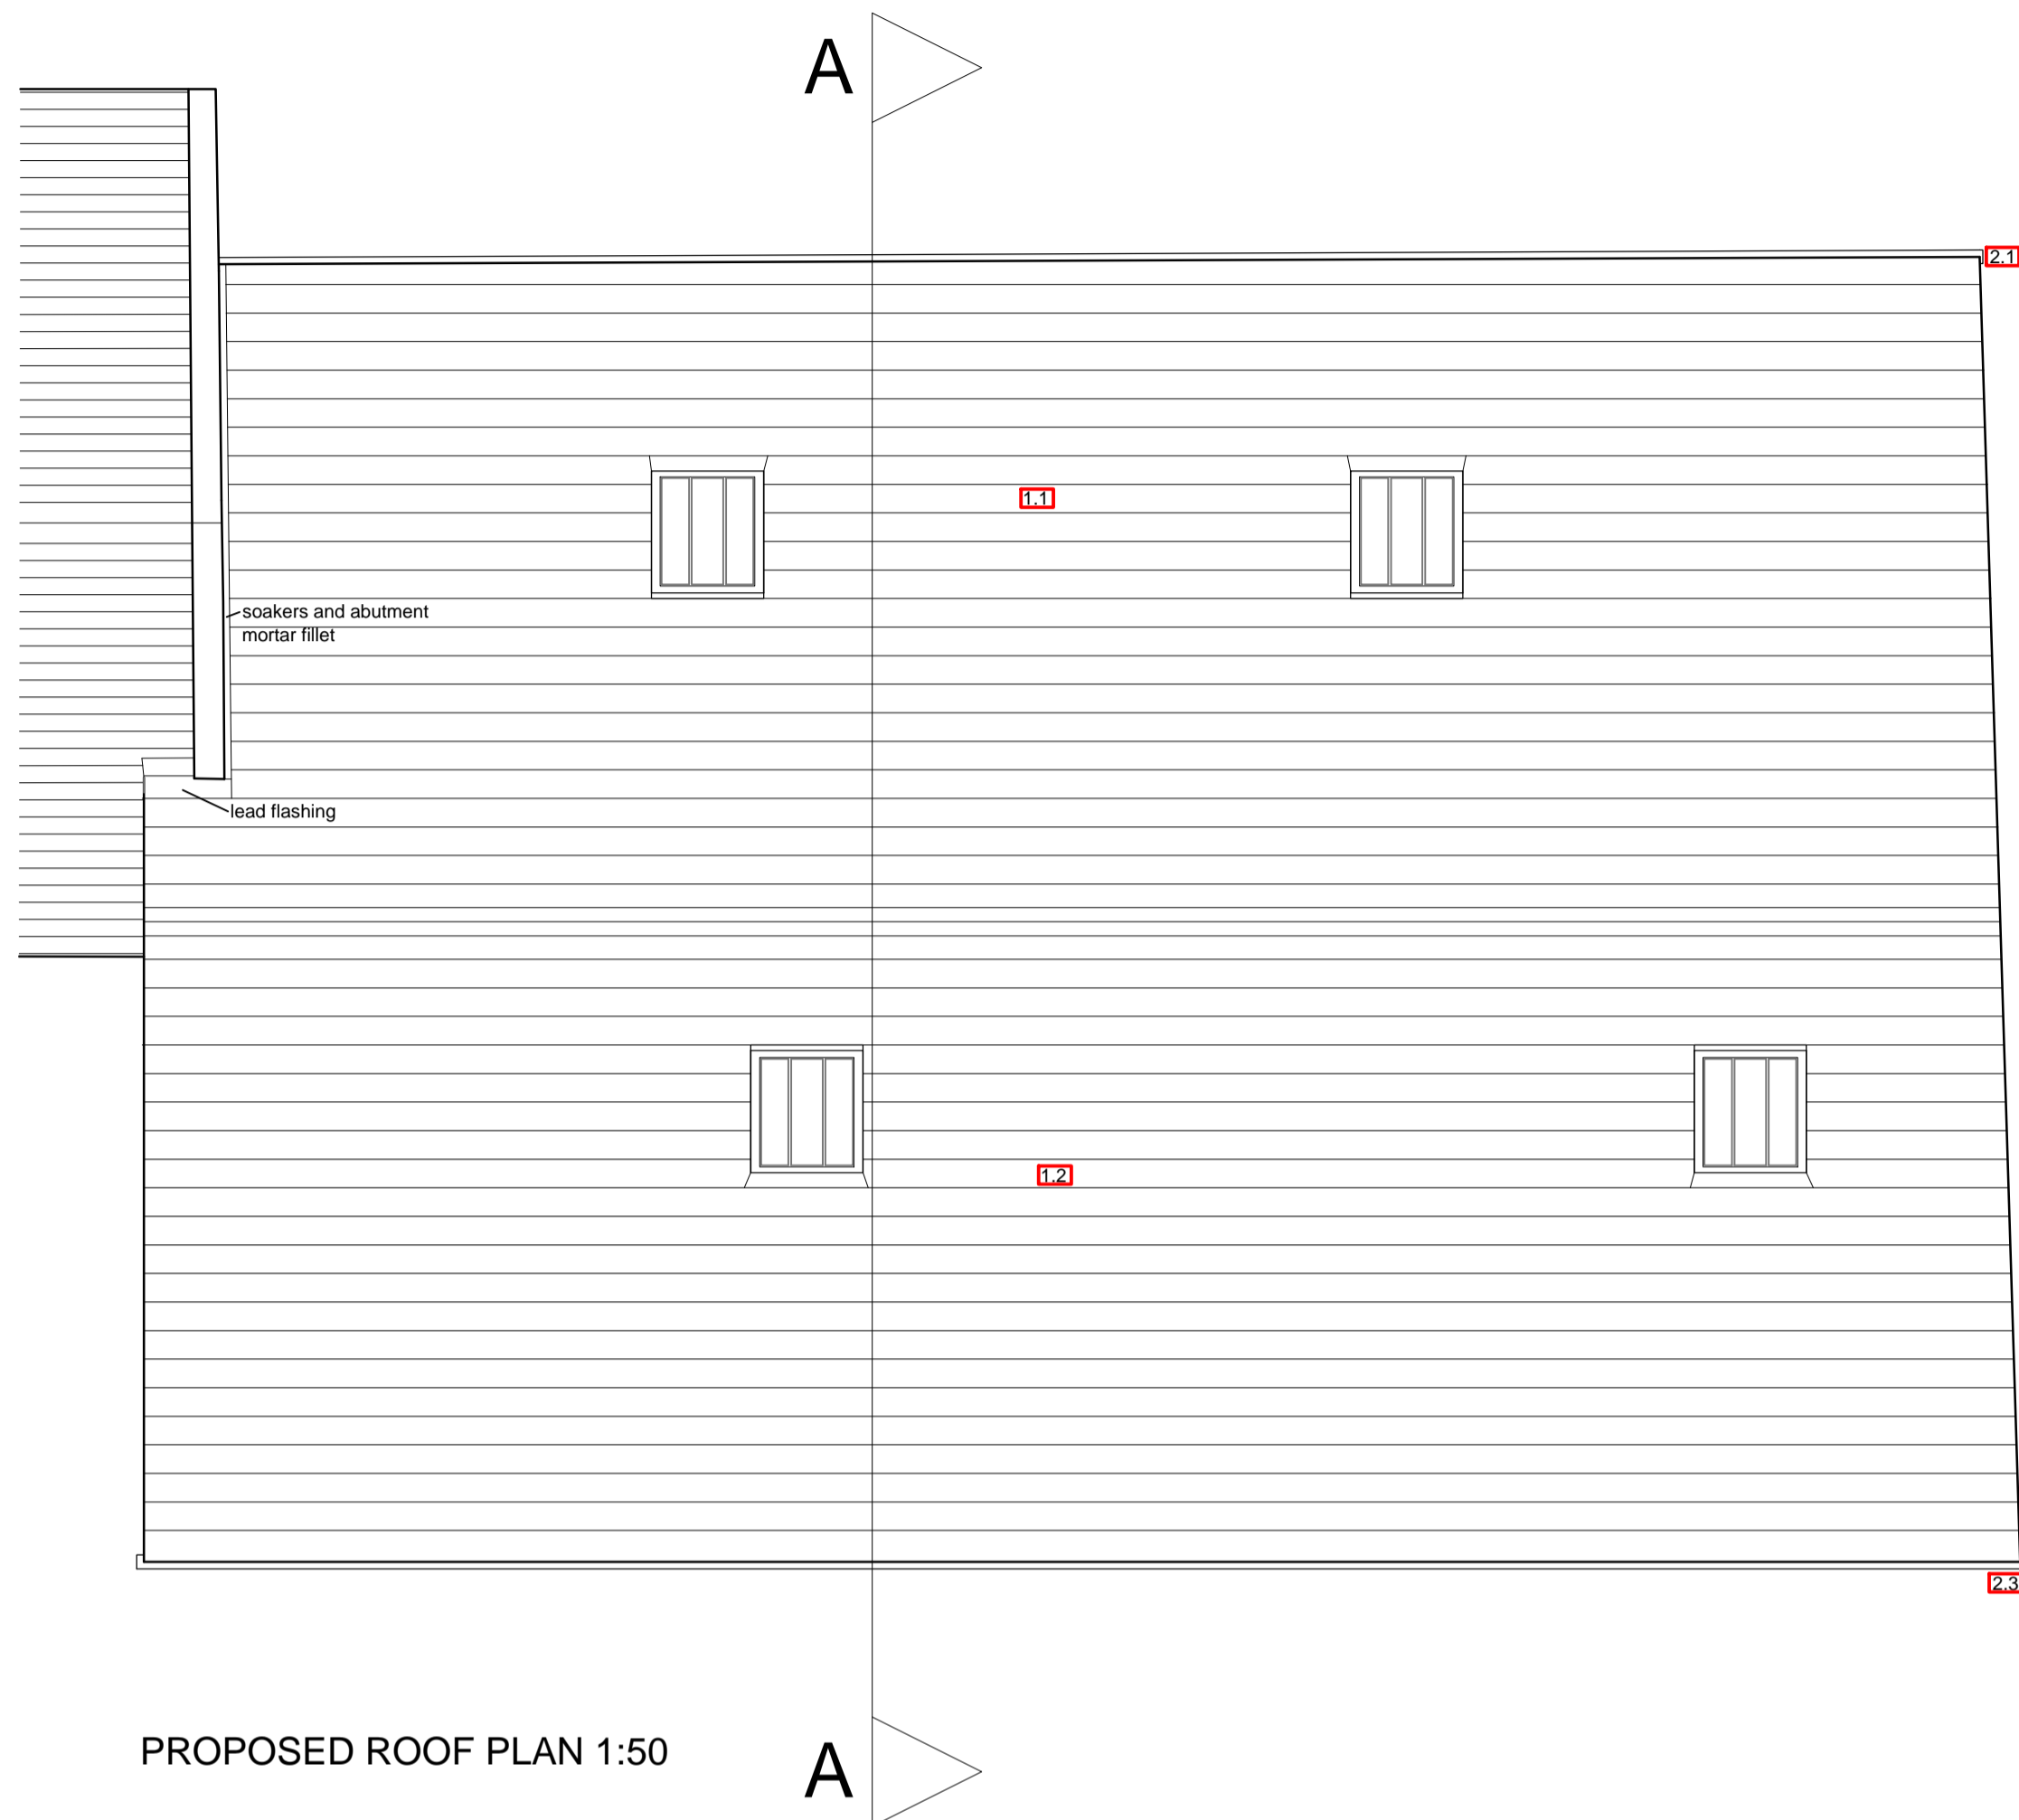

- Areas of Stonework to be repointed - refer to spec 5
- Areas of stonework to be deep tamped - refer to spec 6
- Areas of Stonework to be rebuilt- refer to spec 7
- Structural Stitching - refer to spec 8
- New timber lintels - refer to spec 9
- Structural Pinning- refer to spec 11
- For numbered notes refer to the schedule of works

