

Project name
Sewing Shields Farm


Date	Drawn by	Scale
June 19	TS	1:50@A1

Job no	Drawing no	Rev
1292	E02	-

For
Mr. J. Murray

Drawing title
Existing Elevations


Discrepancies, ambiguities and/or omissions between this drawing and information given elsewhere must be reported to the architect before proceeding.
 This drawing is copyright.
 Dimensions must be checked on site.
 Do not scale off dimensions from this drawing.

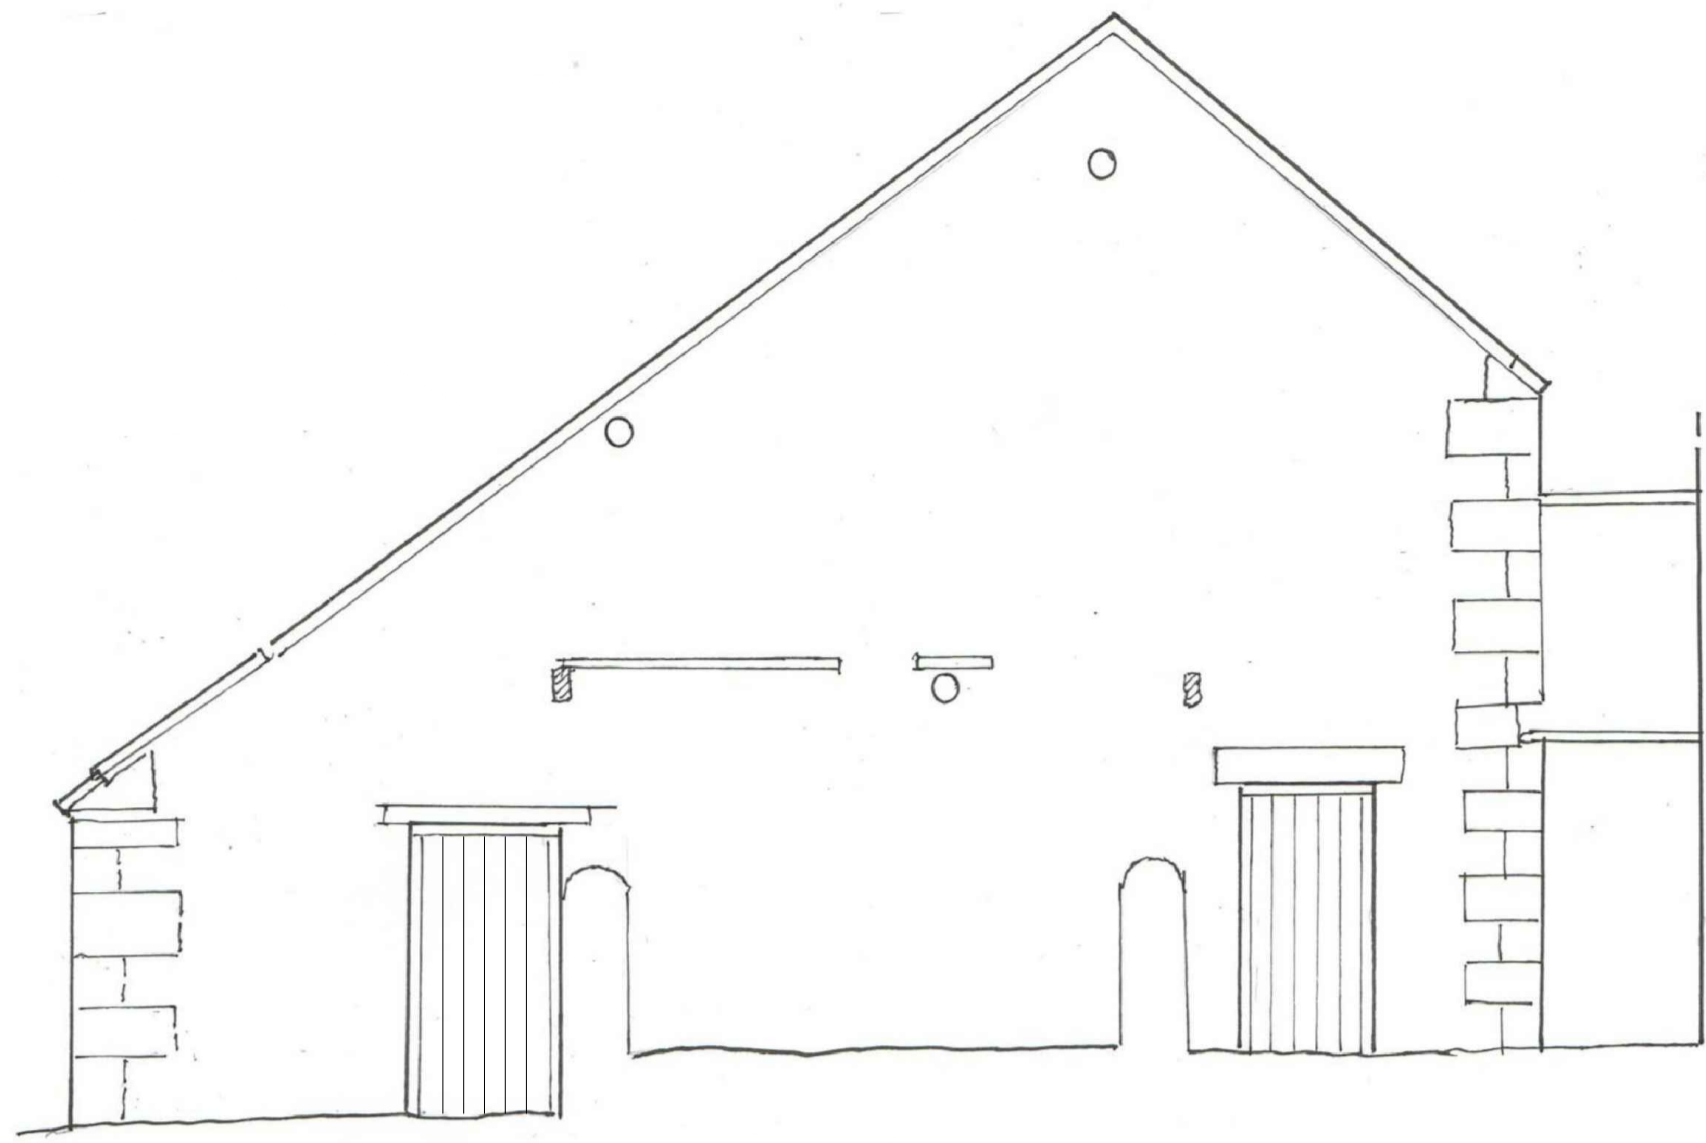


EXISTING NORTHERN ELEVATION 1:50




EXISTING WESTERN ELEVATION 1:50

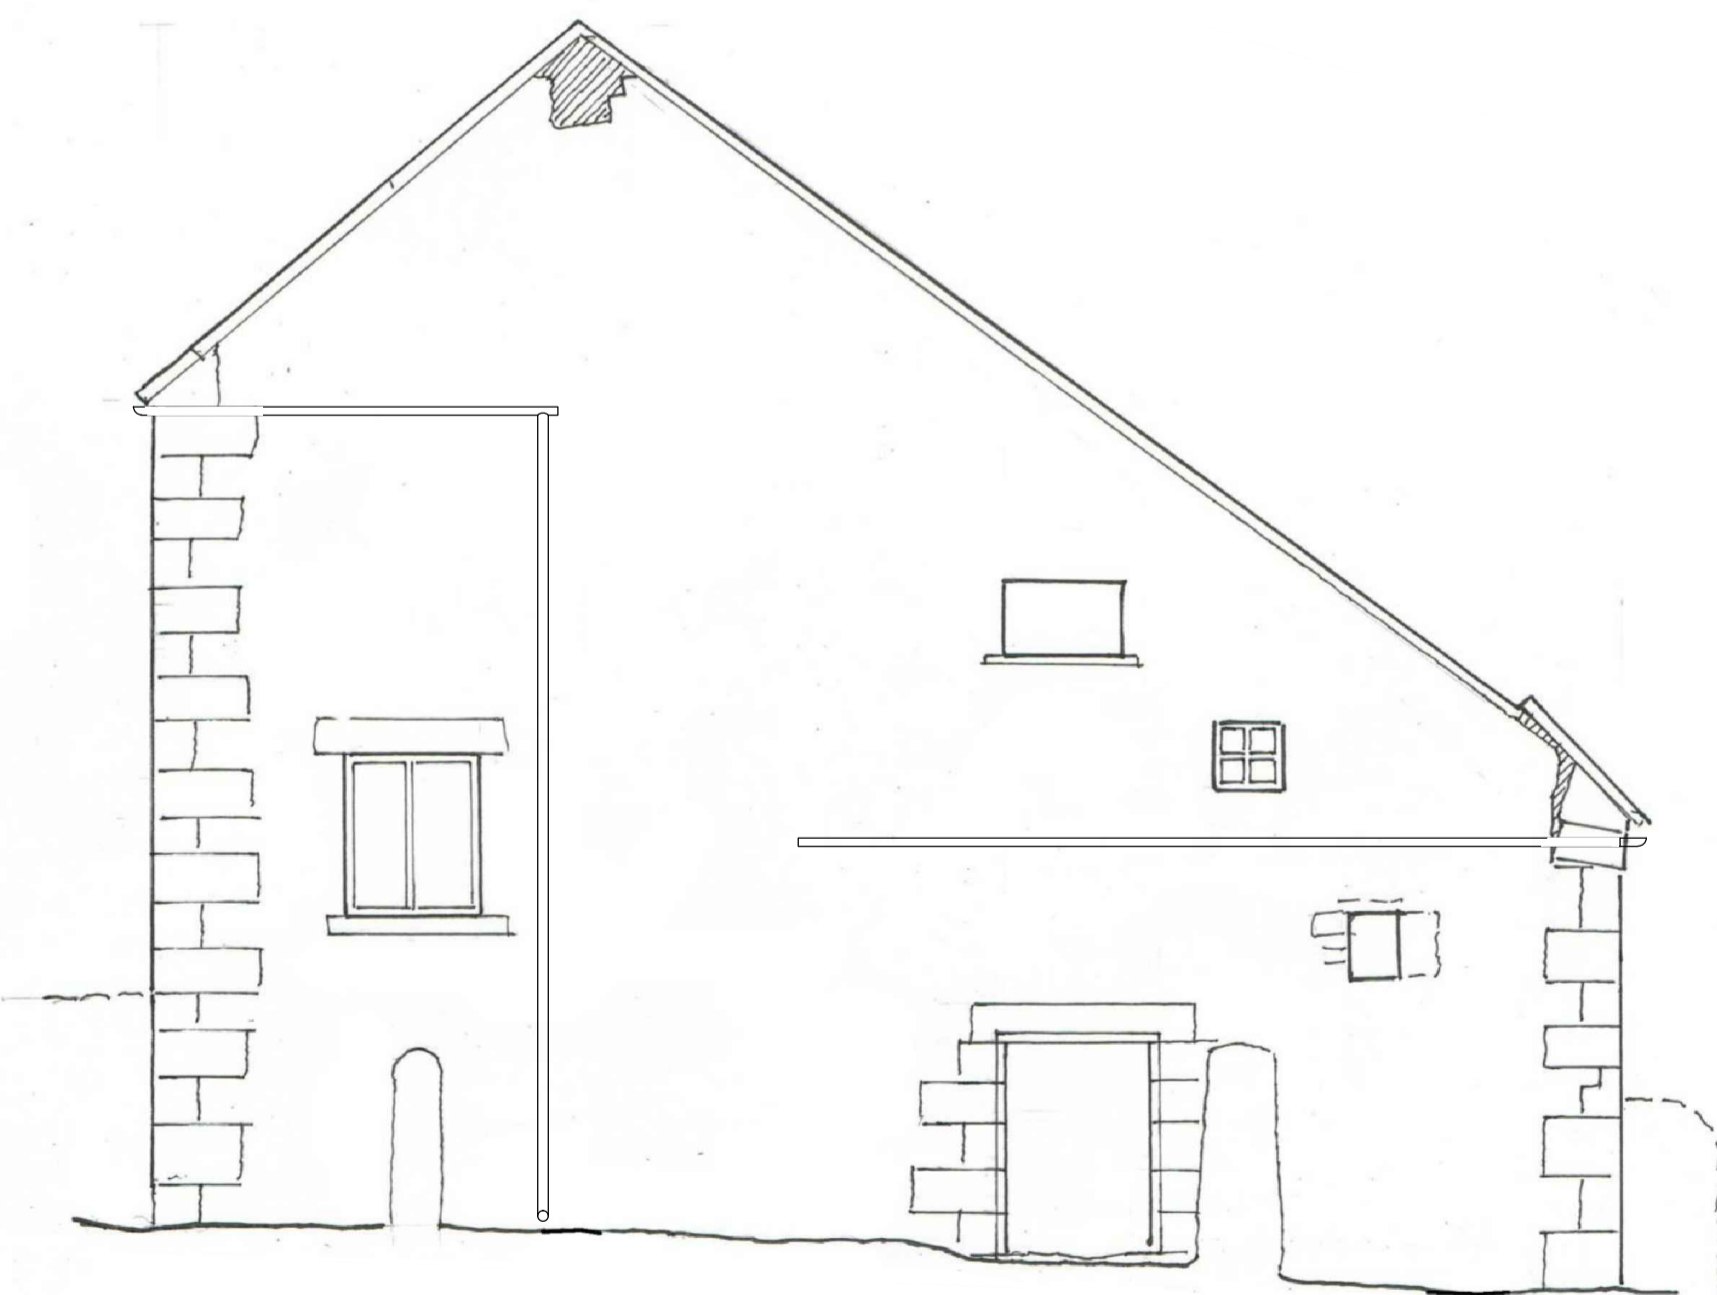

EXISTING SOUTHERN ELEVATION 1:50

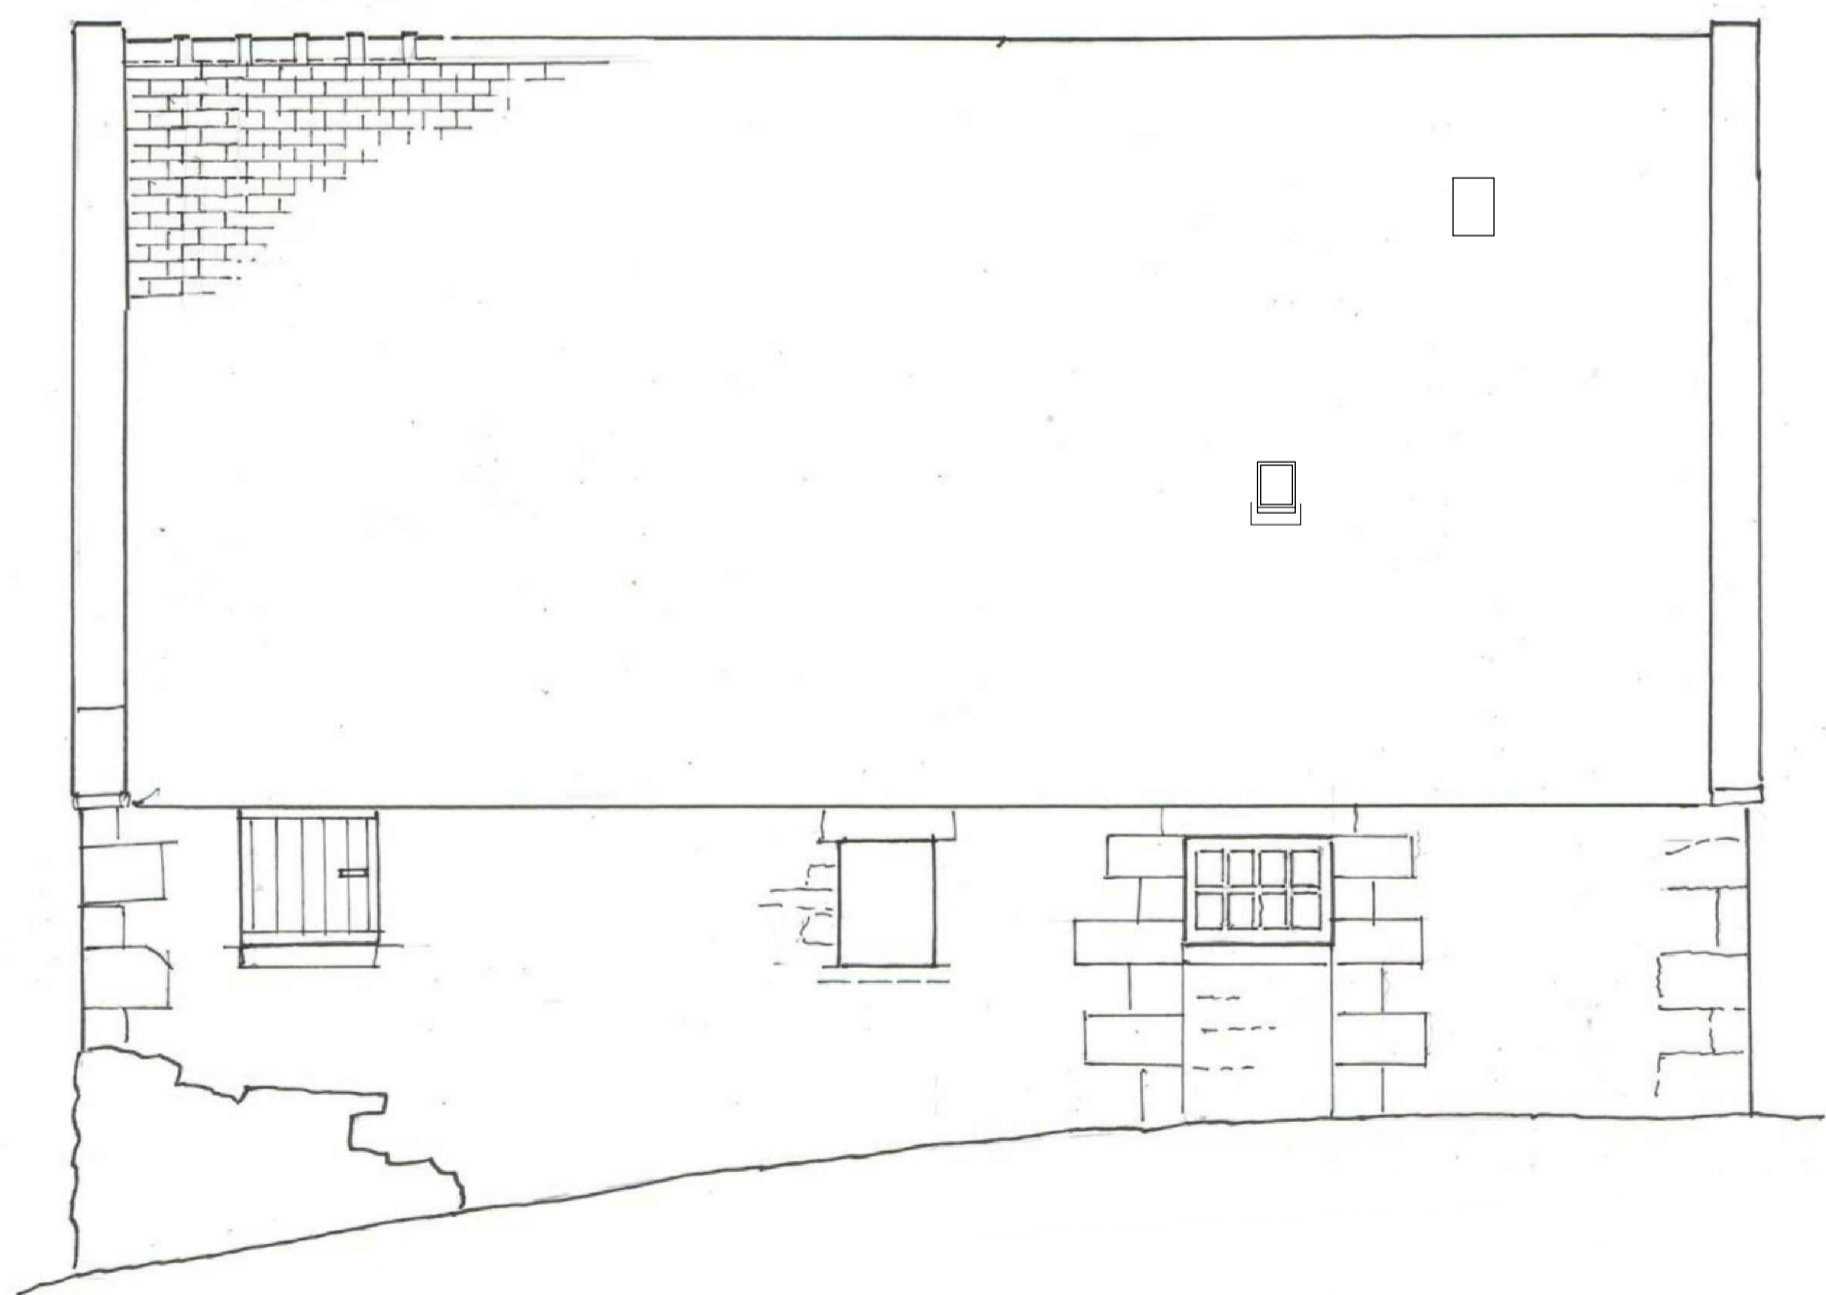

EXISTING EASTERN ELEVATION 1:50

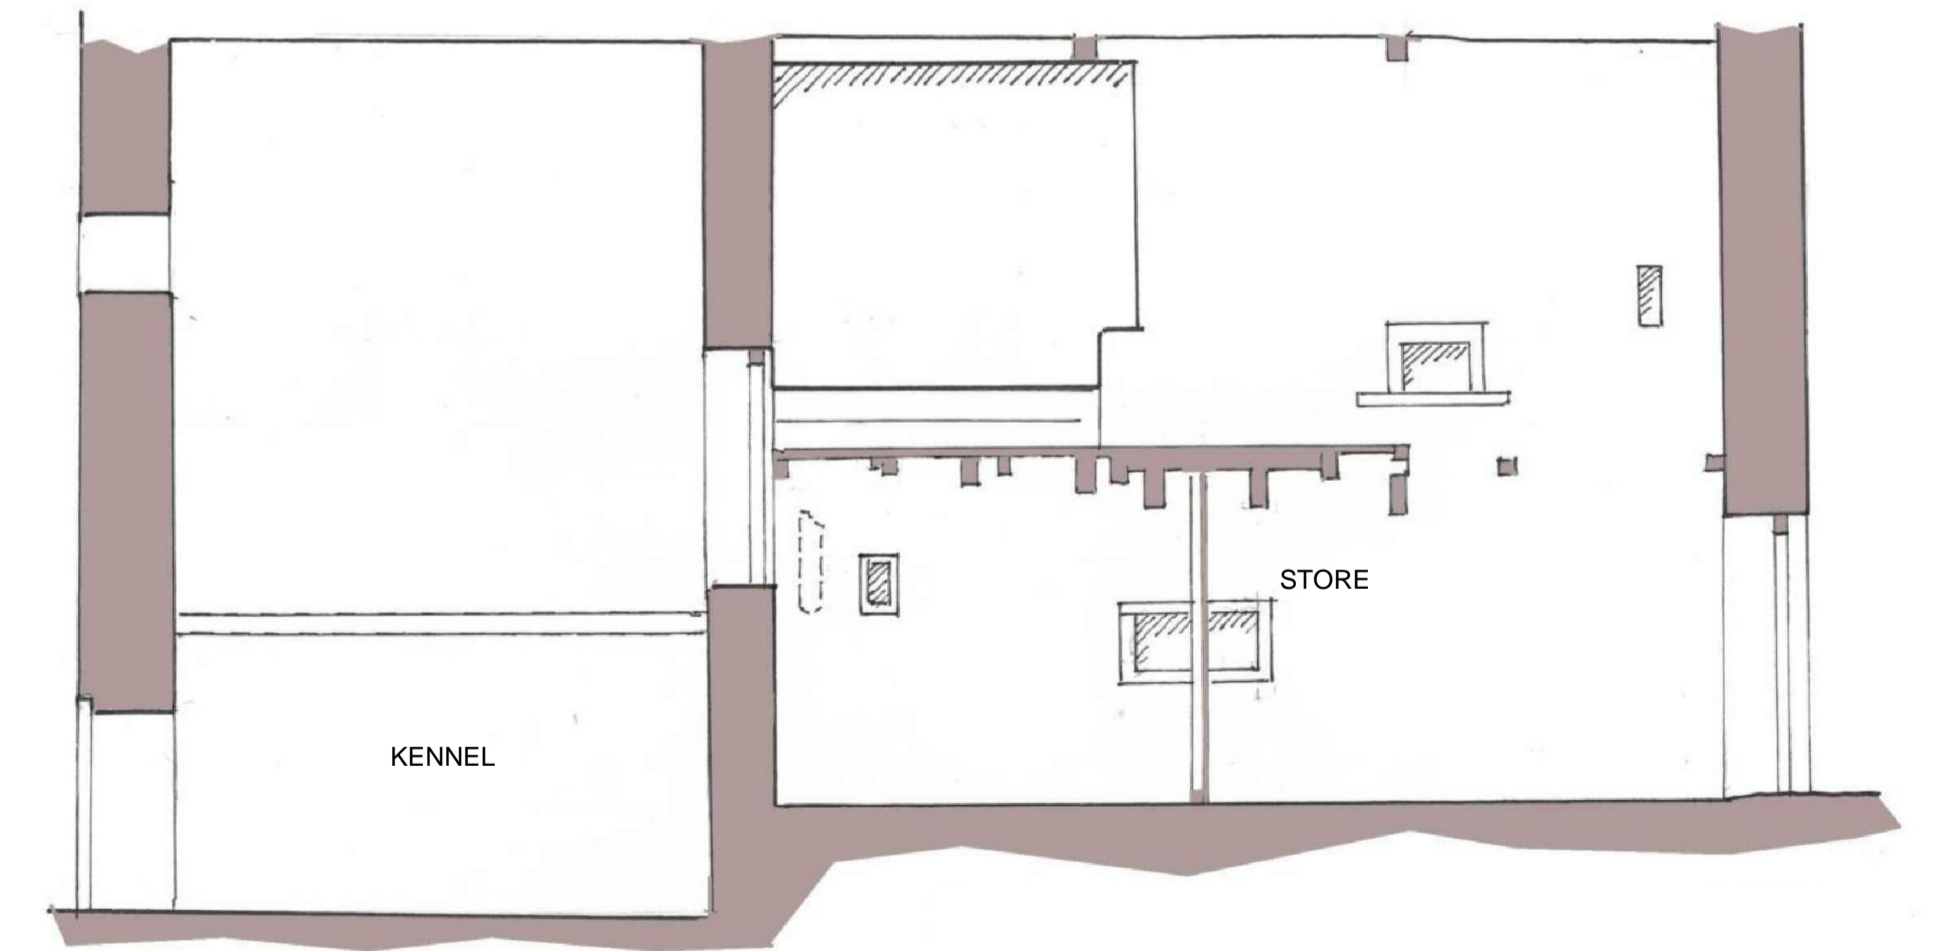

EXISTING SECTION B-B 1:50