

0 10000
Scale in Millimeters (at 1:200)


Section A-A
1:200



Section B-B
1:200




Existing Site Plan
1:500

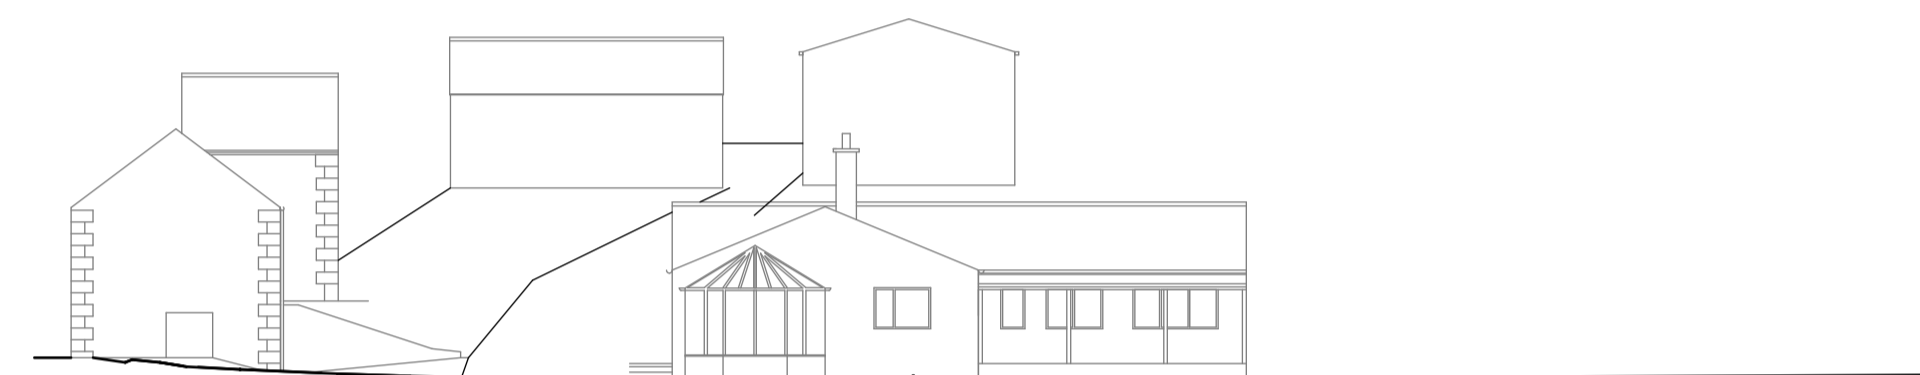


Section C-C
1:200




The Old Mill - South Elevation
1:200

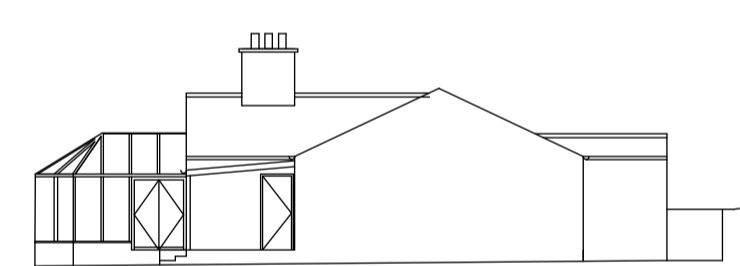


The Old Mill - East Elevation
1:200

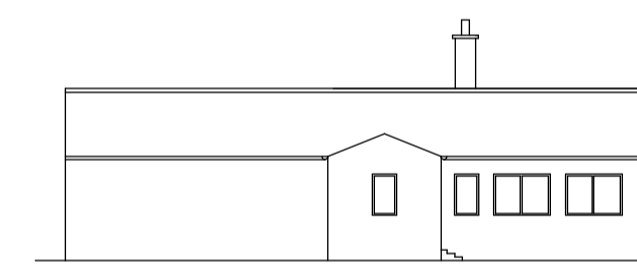


The Old Mill - North Elevation
1:200

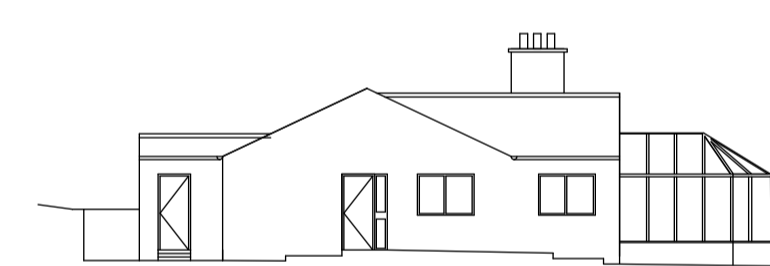


The Old Mill - West Elevation
1:200

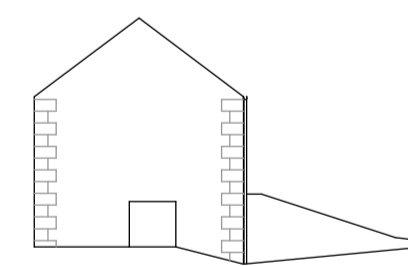


Bothy
South Elevation
1:200

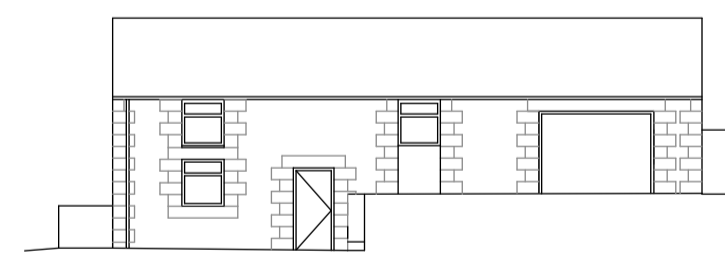


Bothy
East Elevation
1:200

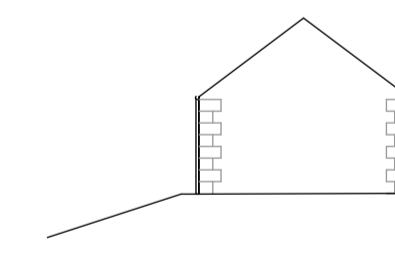

Bothy
North Elevation
1:200

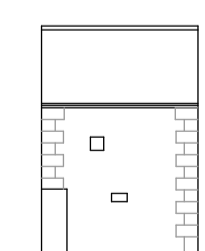

Dovecote
South Elevation
1:200

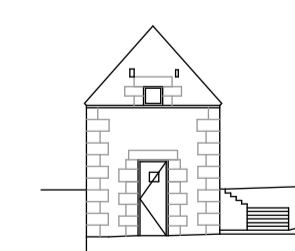

Dovecote
East Elevation
1:200



Dovecote
North Elevation
1:200

PROPOSED NEW DWELLING ON
SITE OF FORMER CRICKET FIELD,
HARBOTLE, NORTHUMBERLAND

EXISTING SITE PLAN, SECTIONS
AND ELEVATIONS

Scale
1:200 and 1:500

Date
September 2018

SPENCE & DOWER
Chartered Architects
25 Main Street, Ponteland
Newcastle upon Tyne, NE20 9NH
Tel: (01661) 820071
Fax: (01661) 823788
architects@spenceanddower.co.uk

© Spence and Dower LLP

M647 / 01

Rev.