




SOUTH ELEVATION

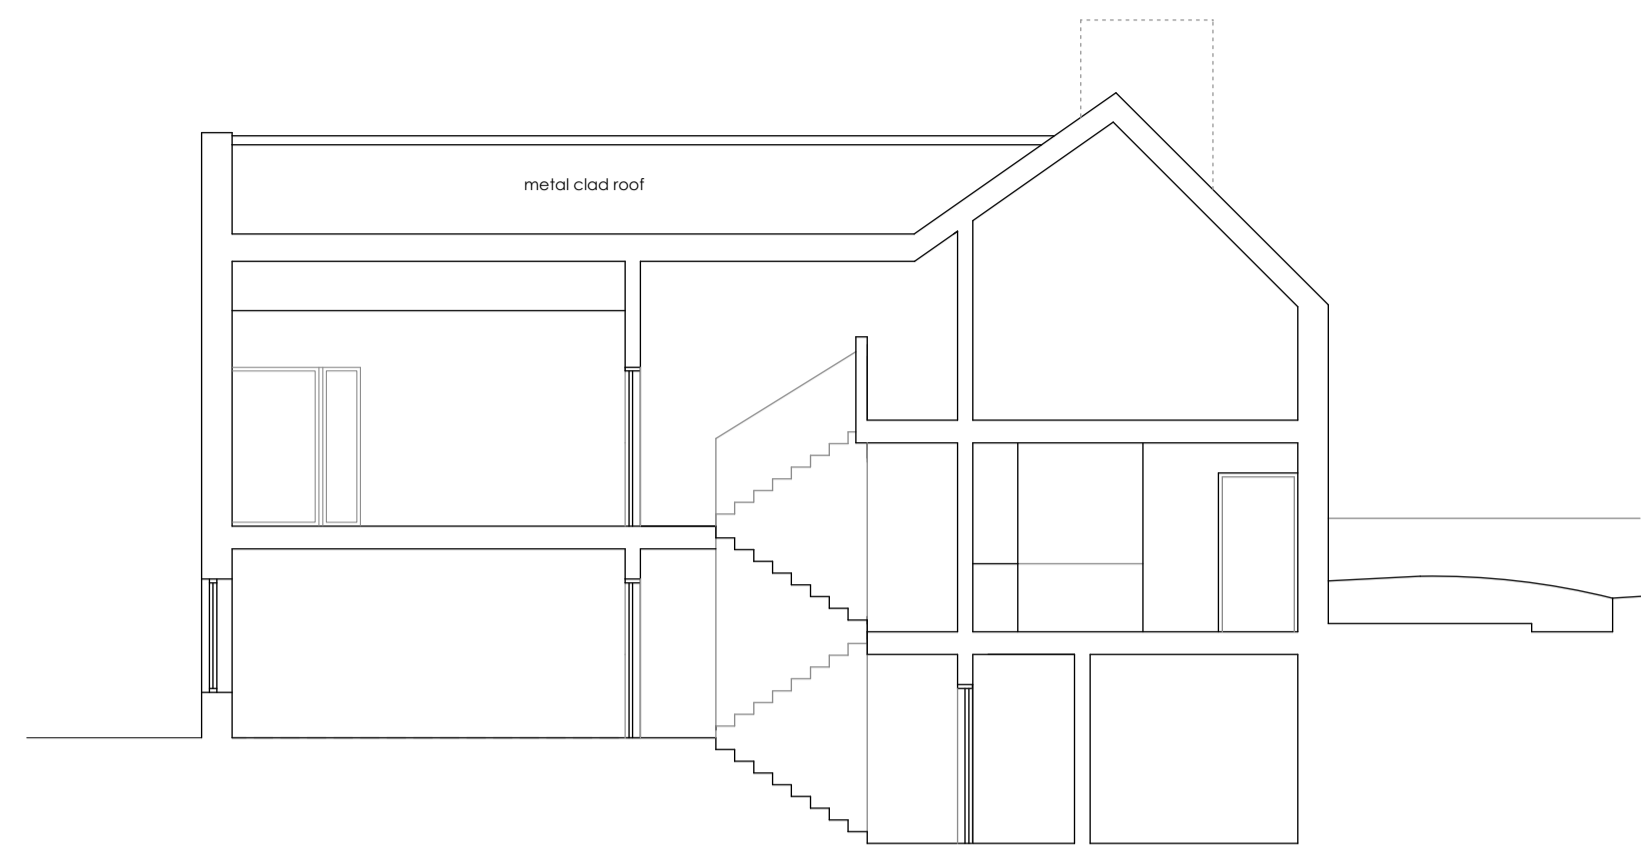


SECTION A-A

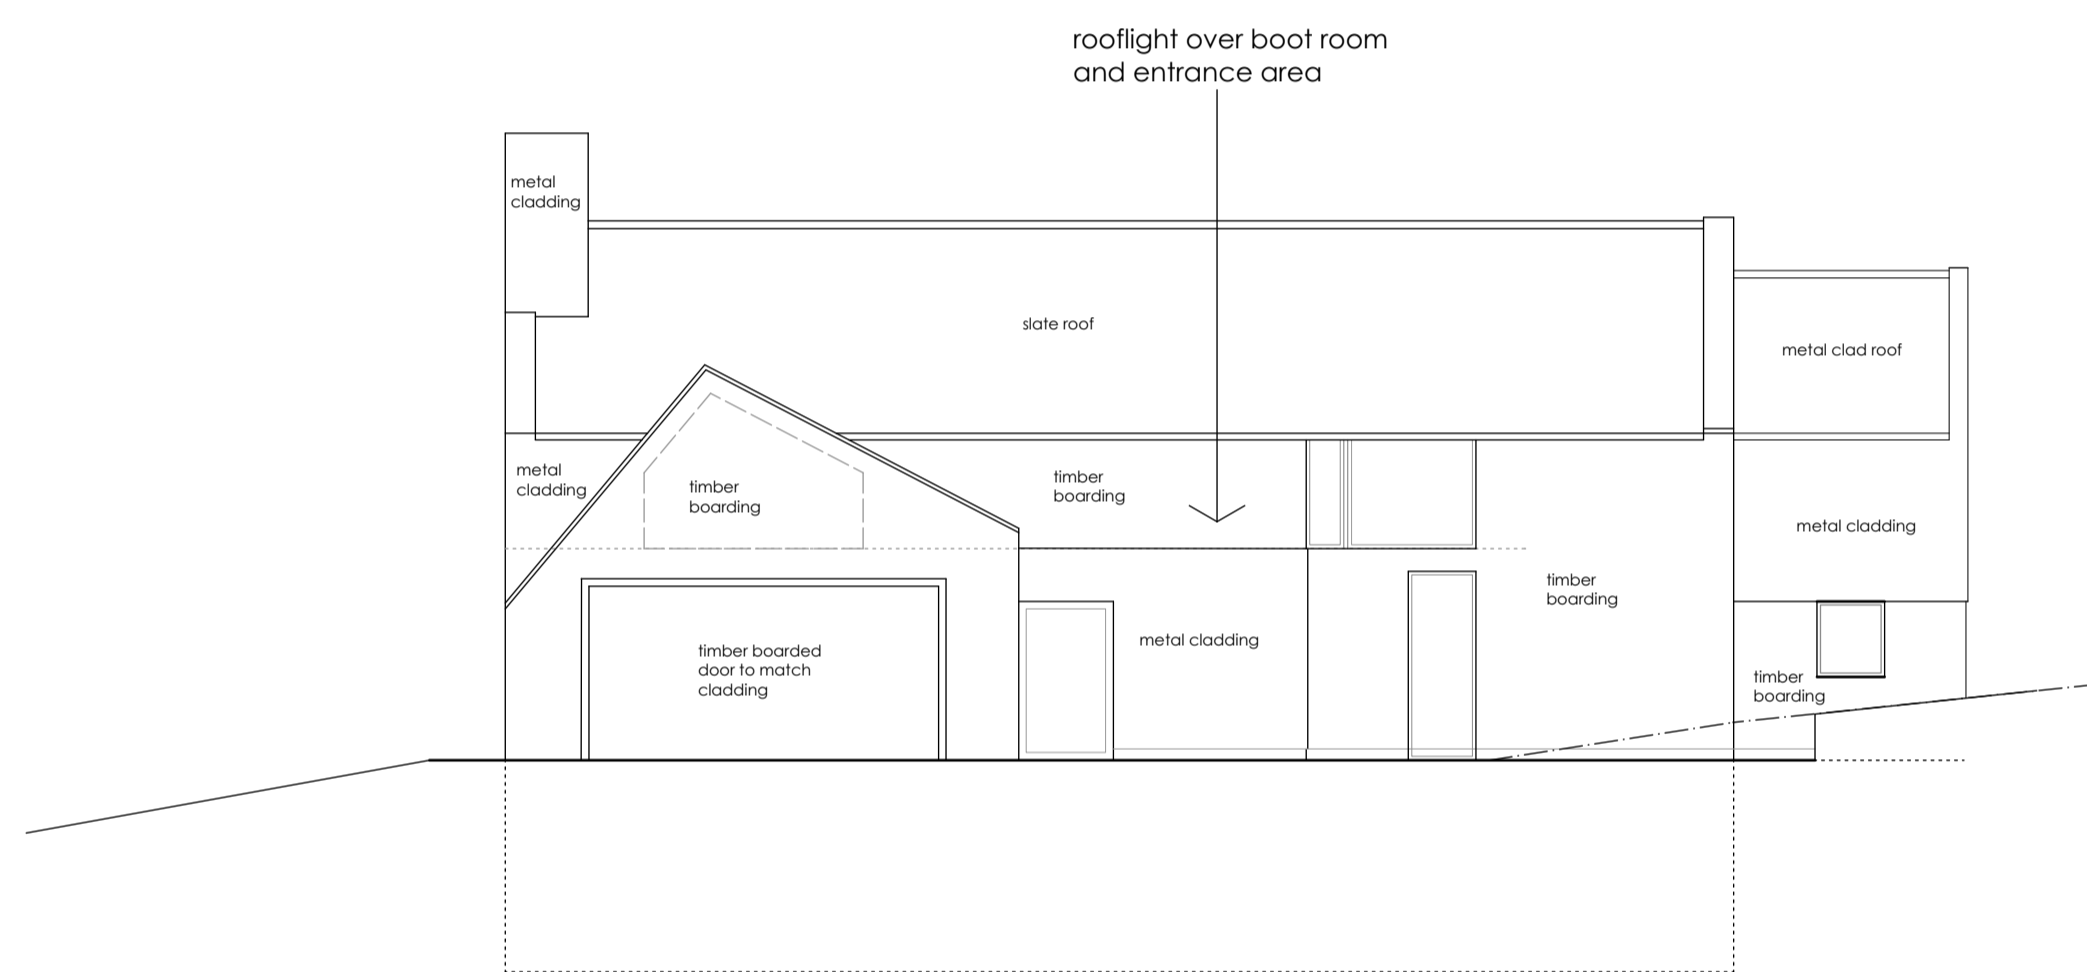


NORTH ELEVATION

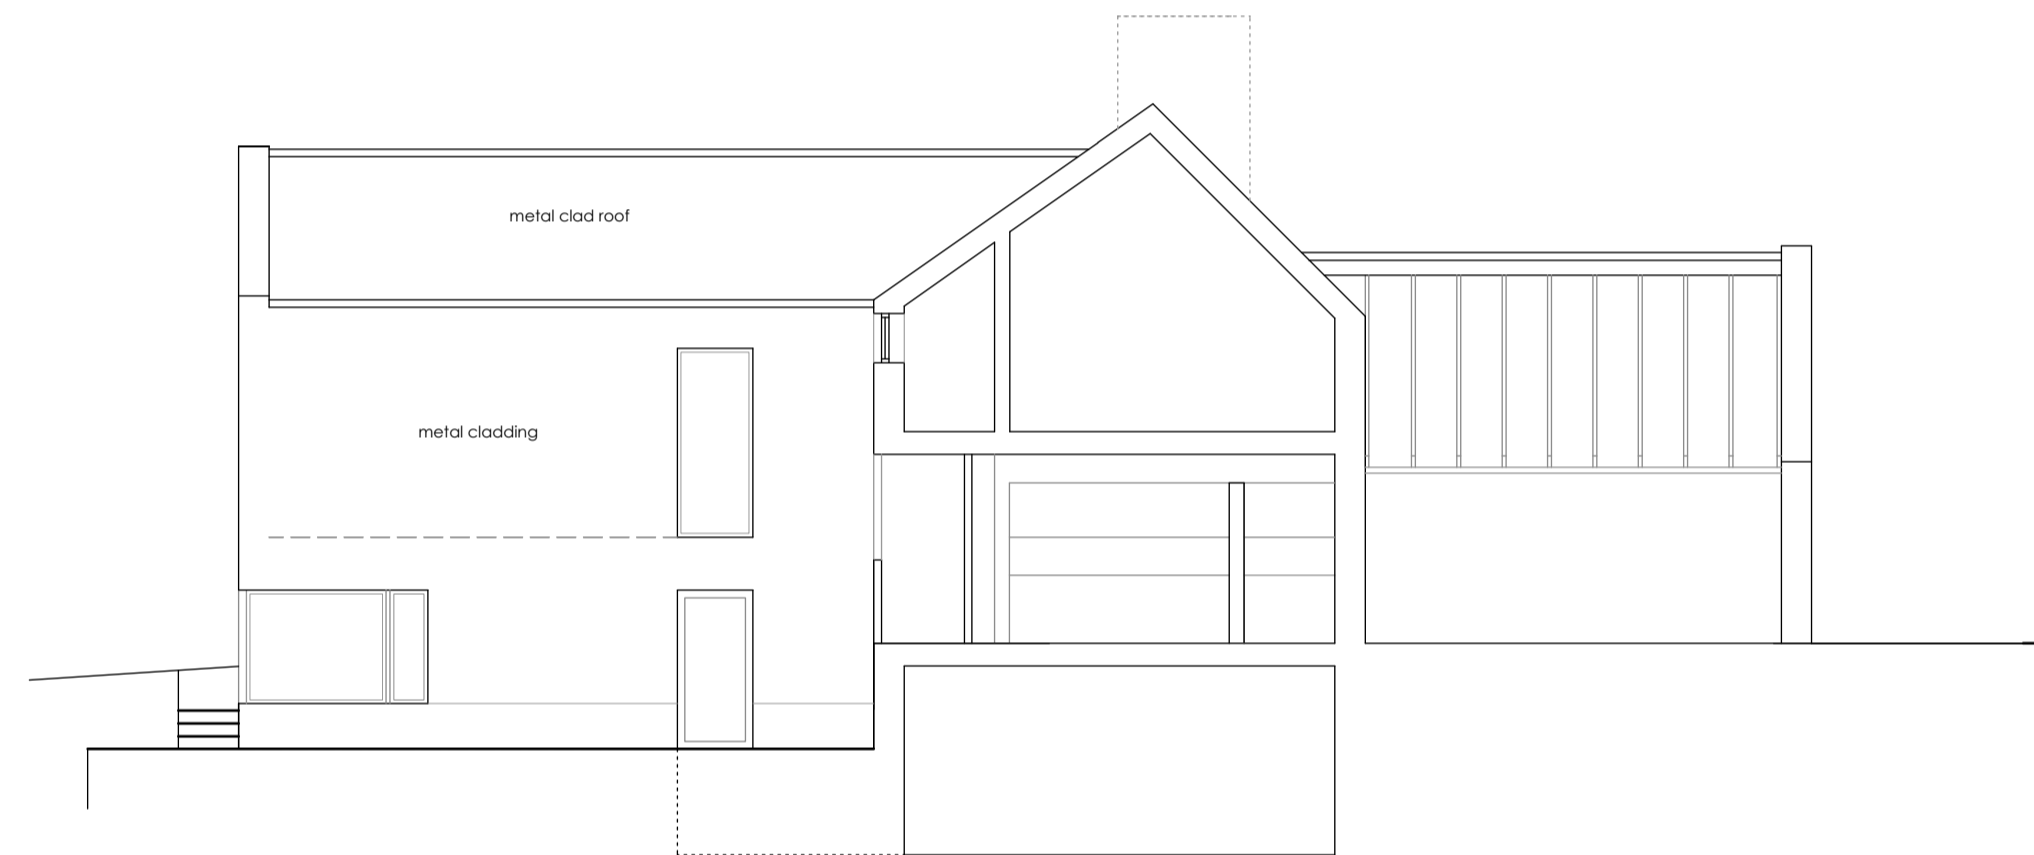


SECTION B-B

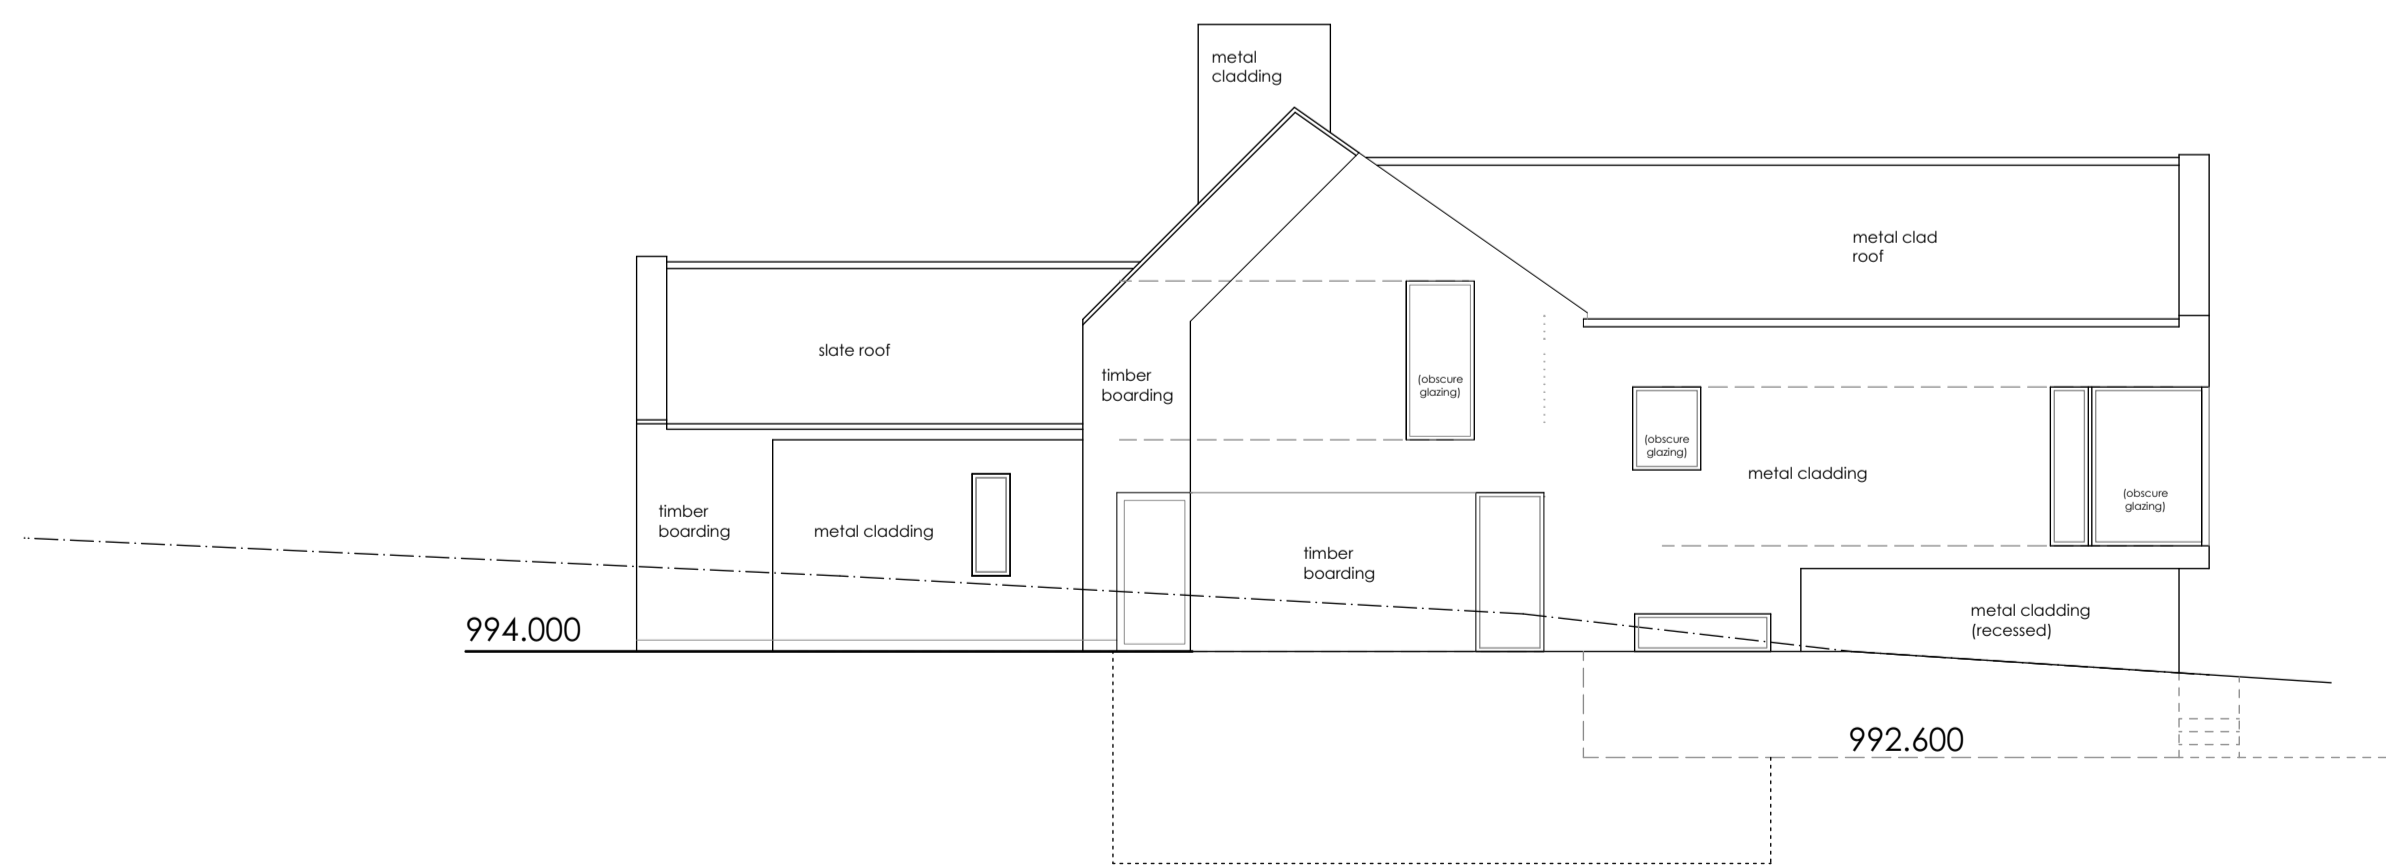

WEST ELEVATION

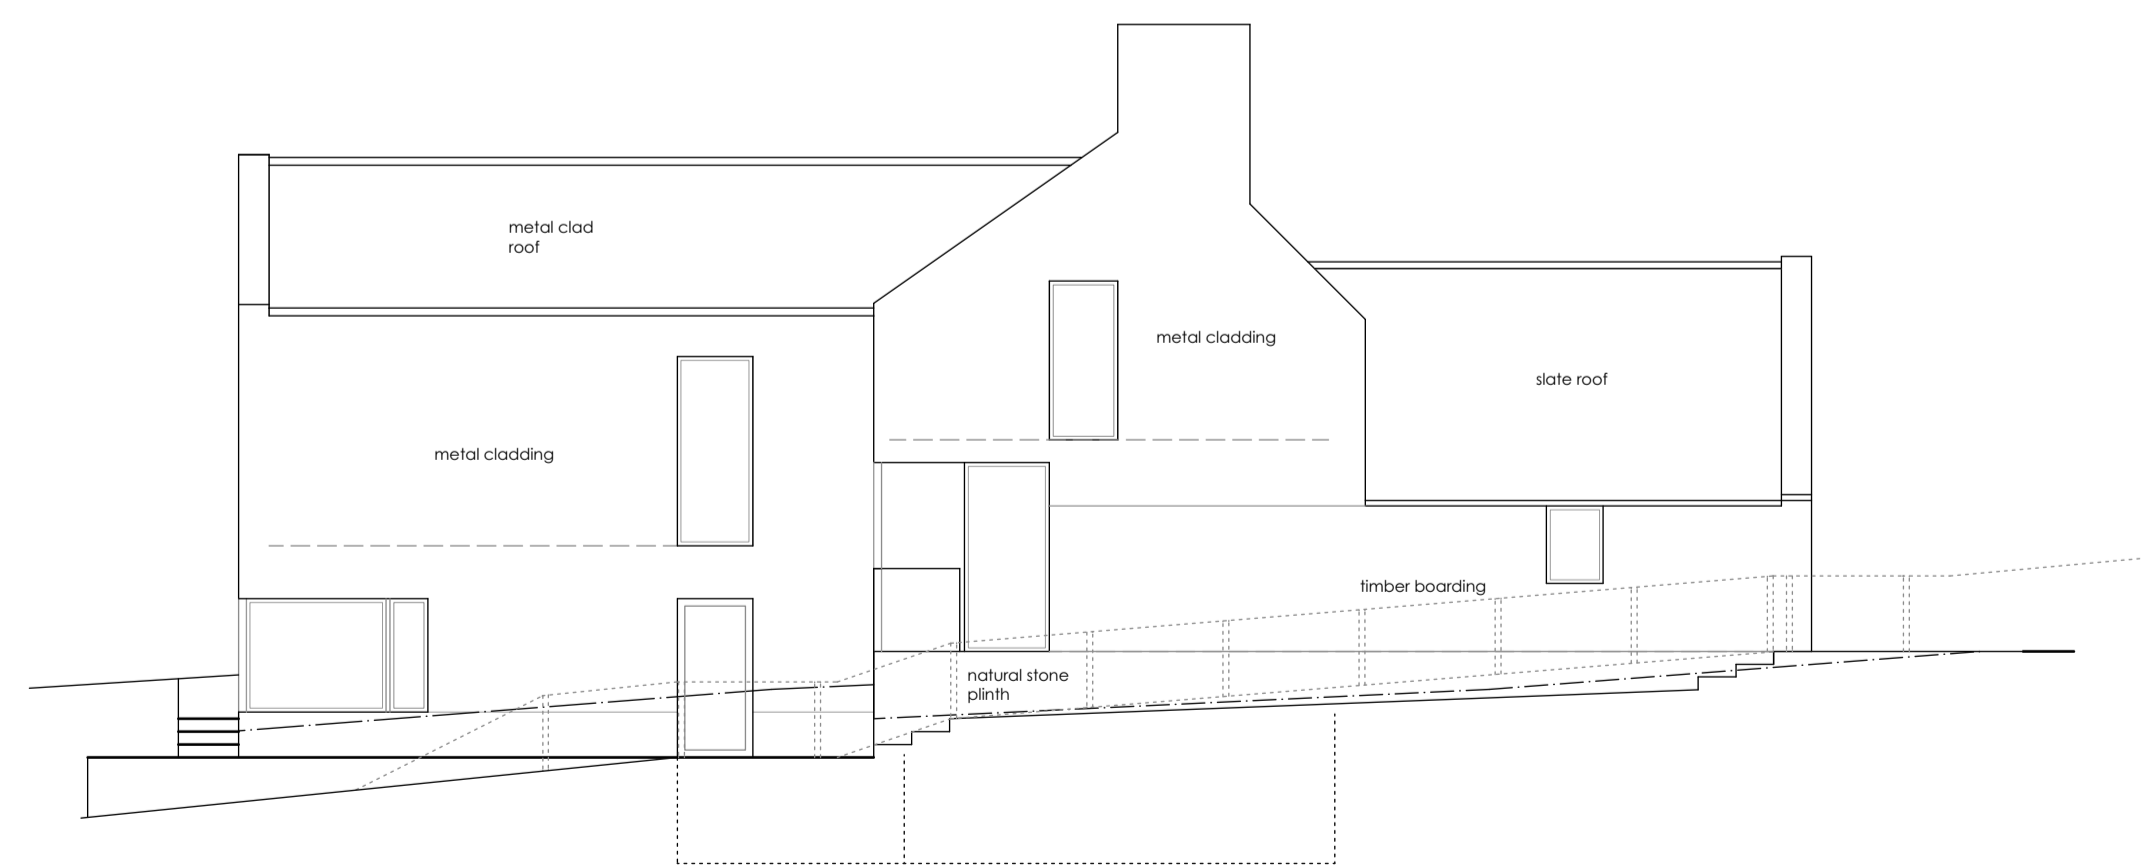

EAST ELEVATION

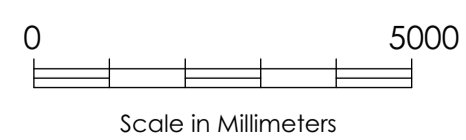

Scale in Millimeters

© Spence and Dower LLP

PROPOSED NEW DWELLING ON SITE
OF FORMER CRICKET FIELD,
HARBOTTLE, NORTHUMBERLAND

PROPOSED SECTIONS AND
ELEVATIONS

Scale
1:100

Date
September 2018

SPENCE & DOWER
Chartered Architects
25 Main Street, Ponteland
Newcastle upon Tyne, NE20 9NH
Tel: (01661) 820071
Fax: (01661) 823788
architects@spenceanddower.co.uk

M647 / 03

Rev.
E