


SECONDARY GLAZING UNIT

EXISTING SASH WINDOW

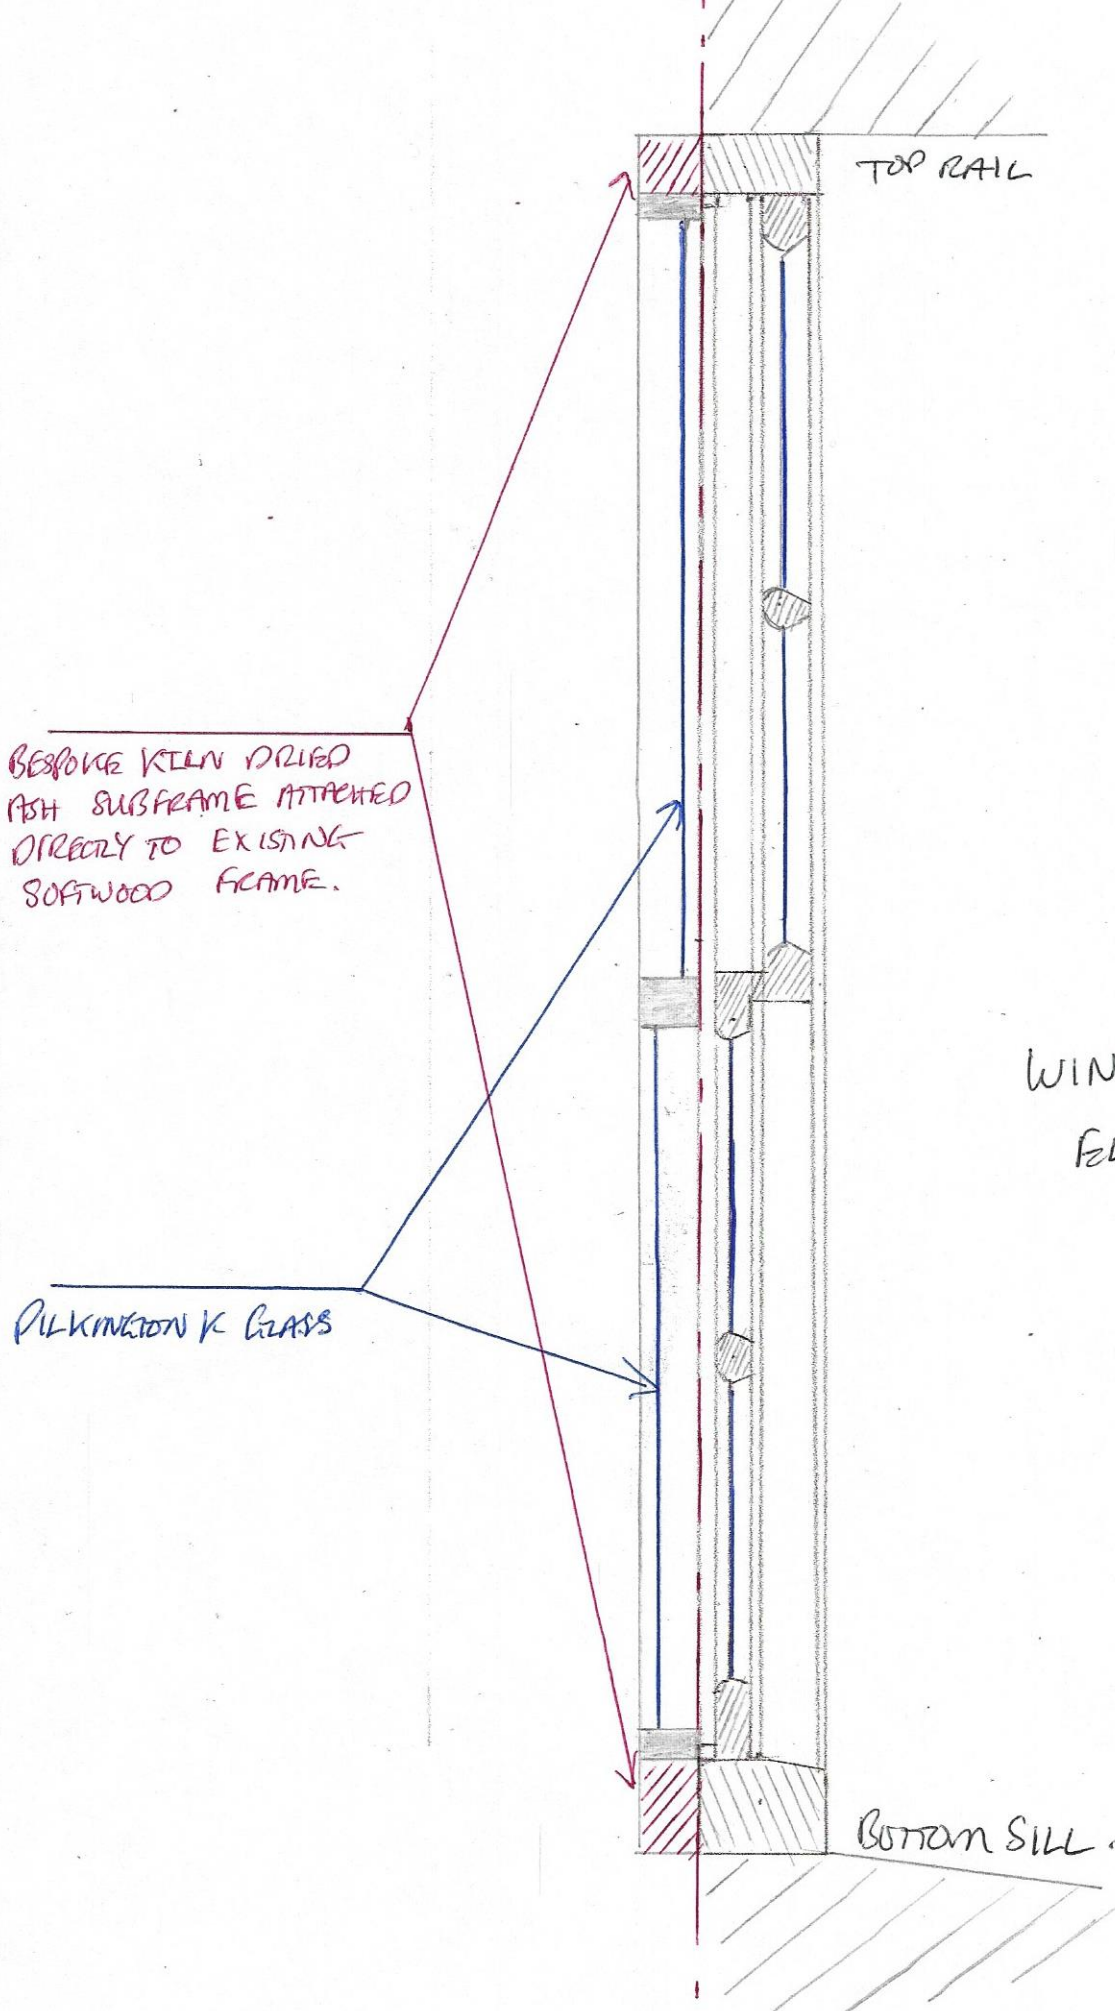

TOP RAIL

SCALE 1:8

BESPOKE KILN DRIED  
ASH SUBFRAME ATTACHED  
DIRECTLY TO EXISTING  
SOFTWARE FRAME.

WINDOW (3) REAR  
ELEVATION NOW  
ORIGINAL FRAME.

PILKINGTON K GLASS

BOTTOM SILL

SECONDARY GLAZING UNIT

EXISTING SASH WINDOW