


SECONDARY GLAZING UNIT

EXISTING SASH WINDOW

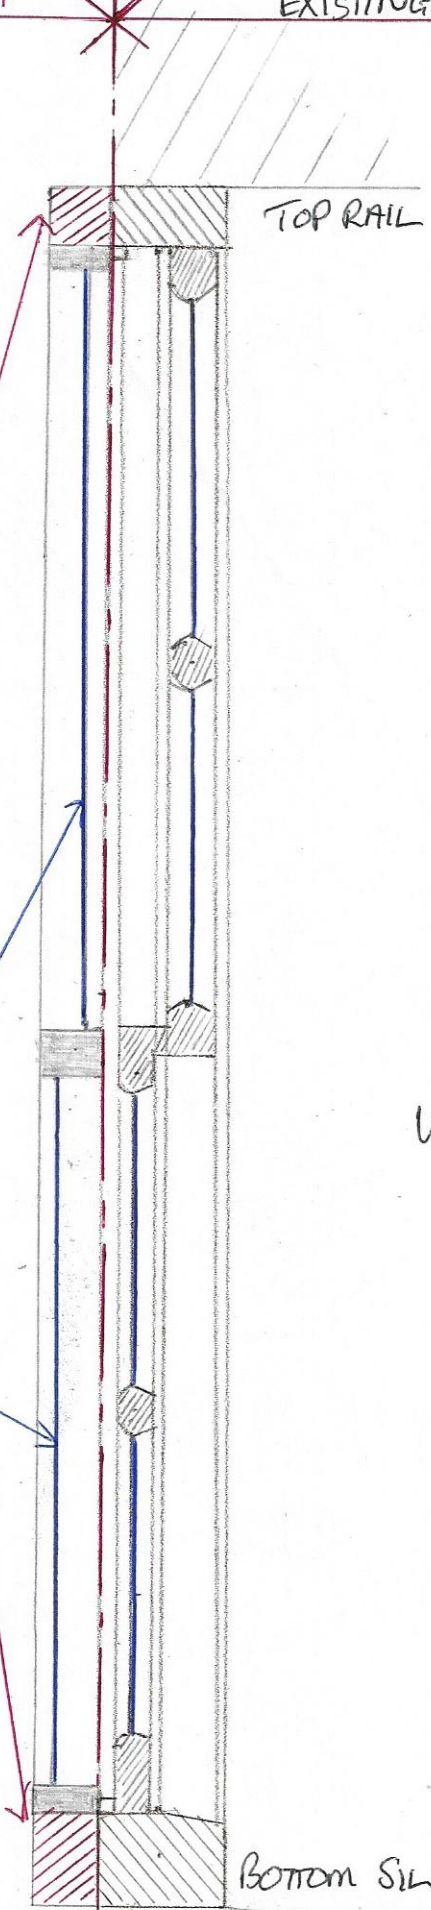

SCALE 1:8

BESPOKE KILN DRIED ASH
SUB FRAME ATTACHED
DIRECTLY TO EXISTING
SOFTWOOD FRAME.

ALLKINGTON K GLASS.

WINDOW ① FRONT
ELEVATION NON
ORIGINAL FRAME.

SECONDARY GLAZING UNIT

EXISTING SASH WINDOW