





1 PROPOSED FRONT ELEVATION WITH EXTERNAL FENCE WALLS
10 SCALE - 1:50

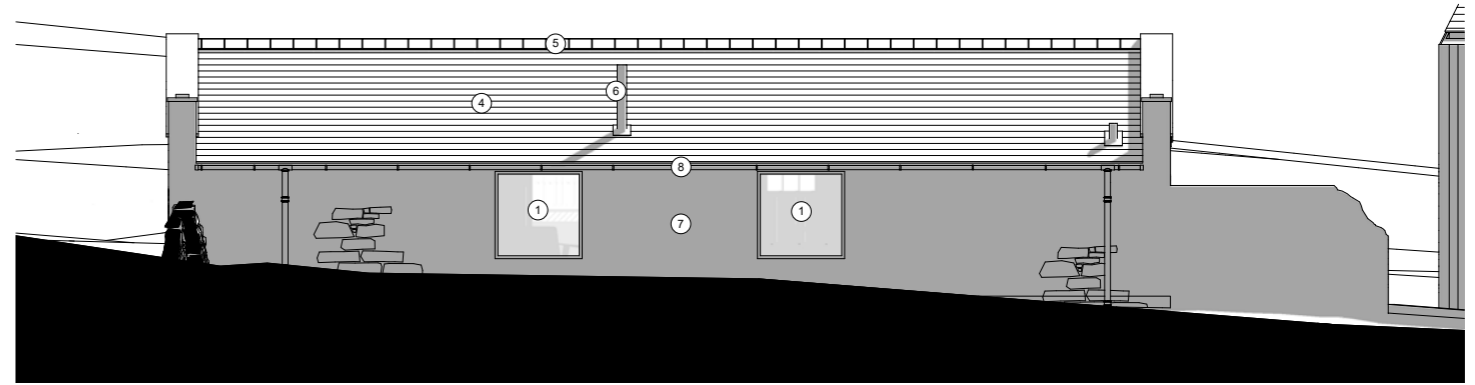


2 PROPOSED REAR ELEVATION
10 SCALE - 1:50

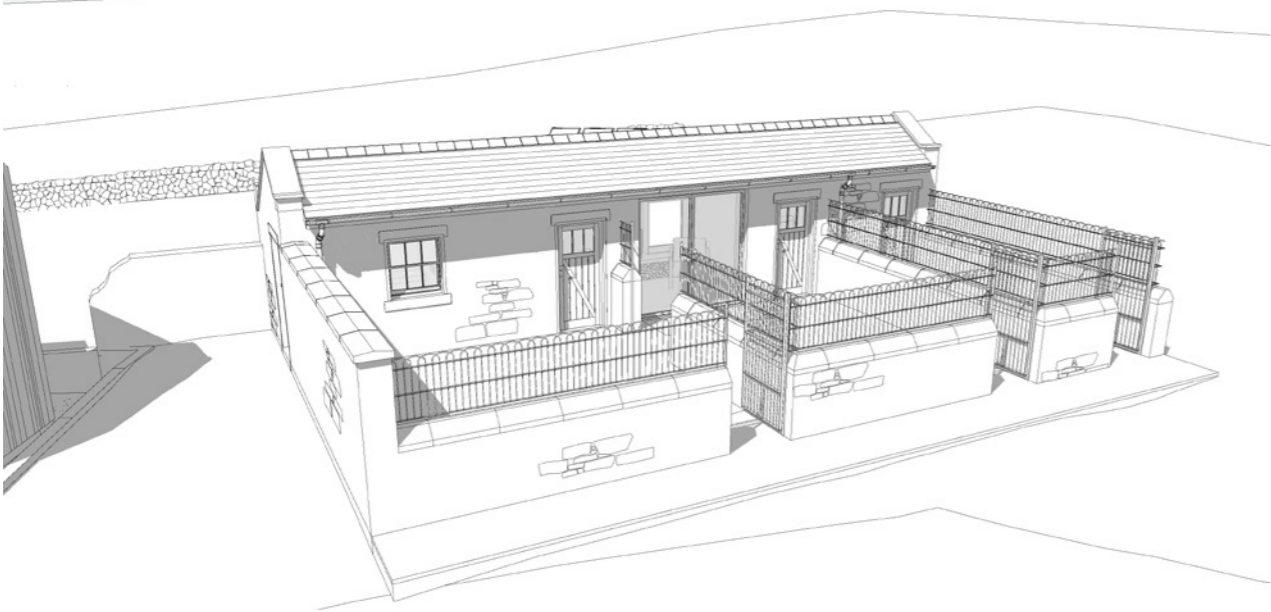

3 PROPOSED FRONT ELEVATION THROUGH YARD
10 SCALE - 1:50

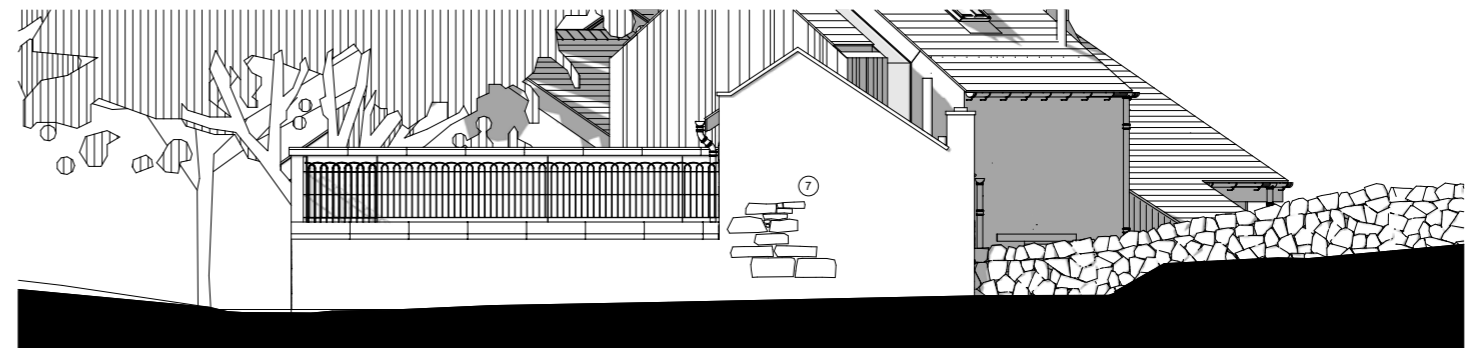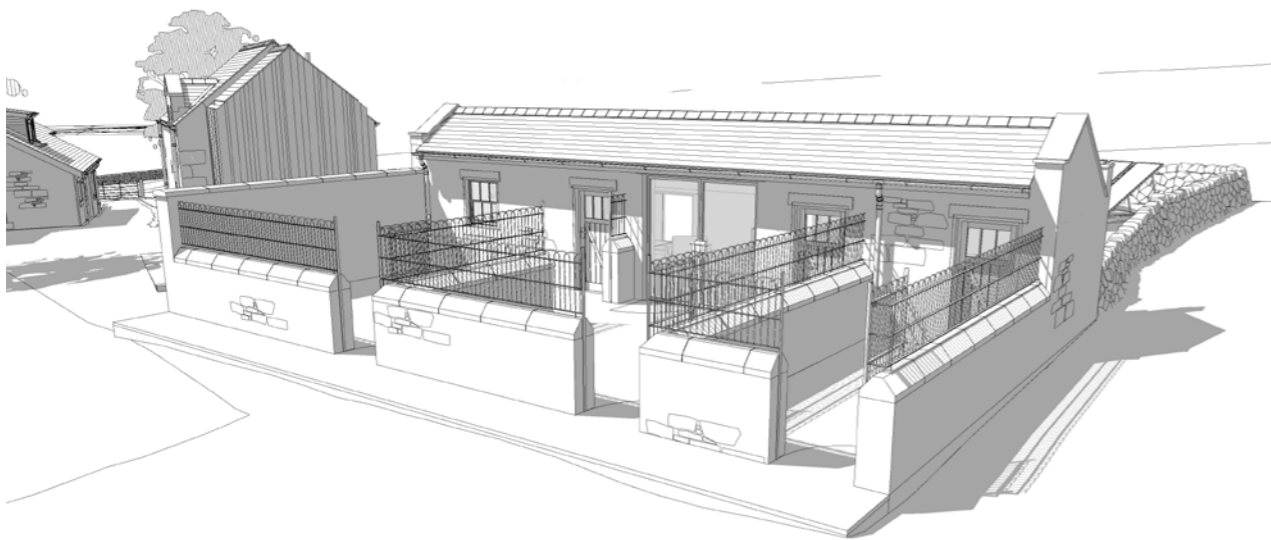

4 PROPOSED GABLE ELEVATION
10 SCALE - 1:50

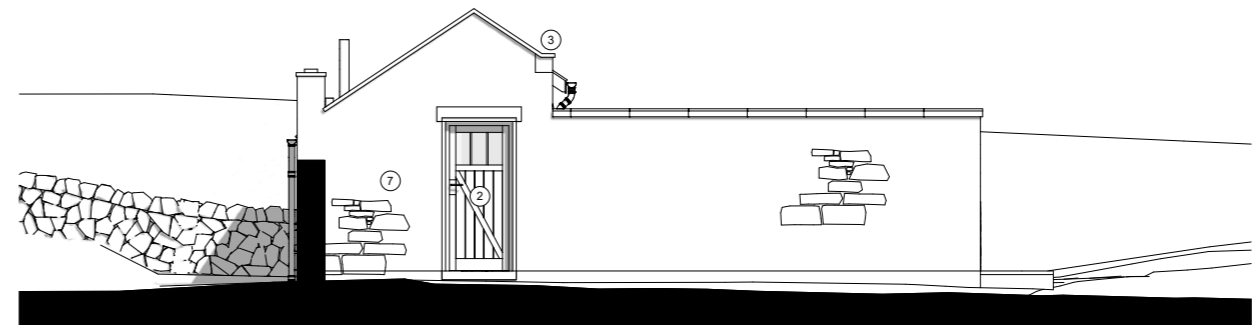

5 PROPOSED GABLE ELEVATION
10 SCALE - 1:50




- MATERIAL KEY**
- 1. NEW WINDOW - ALUMINIUM GREY
 - 2. NEW TIMBER DOOR
 - 3. STONE WATER TABLE TO MATCH EXISTING
 - 4. SLATE TO MATCH THAT OF EXISTING
 - 5. RIDGE TILE TO MATCH EXISTING
 - 6. STOVE FLUE - COLOUR BLACK
 - 7. EXISTING STONE RESTORED WHERE NECESSARY
 - 8. NEW RAINWATER GOODS TO MATCH EXISTING
 - 9. NEW ALUMINIUM DOORS - COLOUR GREY

REV C - 30.10.2019 - PLANNING ISSUE




STATUS: PLANNING


REVISION: C

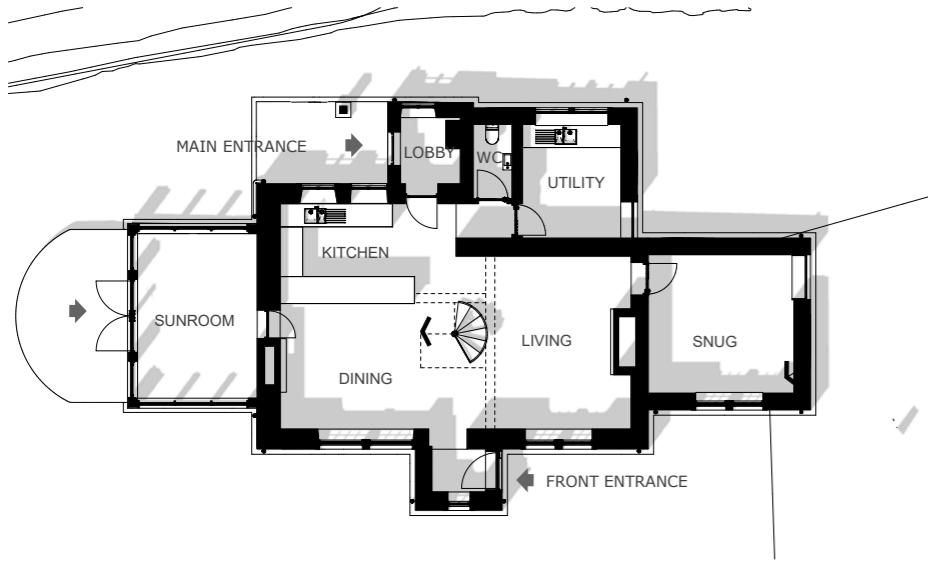



1 PROPOSED GROUND FLOOR PLAN
11 SCALE - 1:100

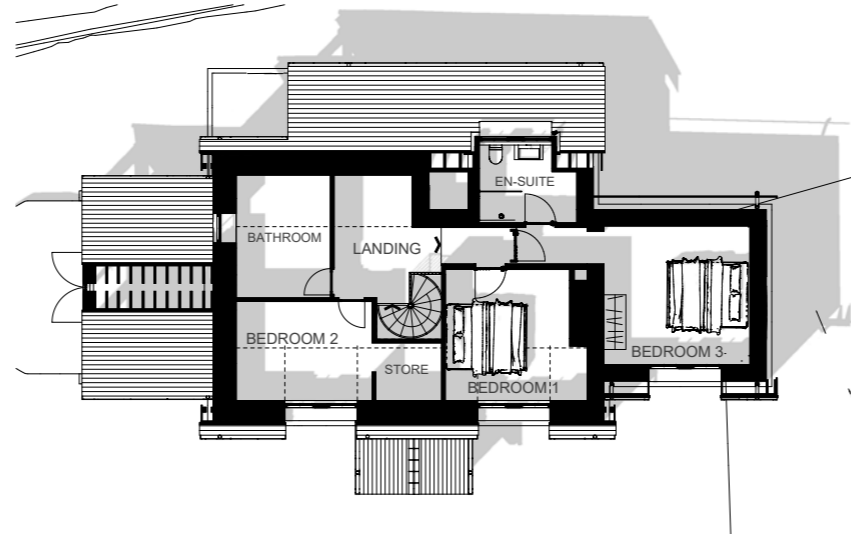

2 PROPOSED FIRST FLOOR PLAN
11 SCALE - 1:100

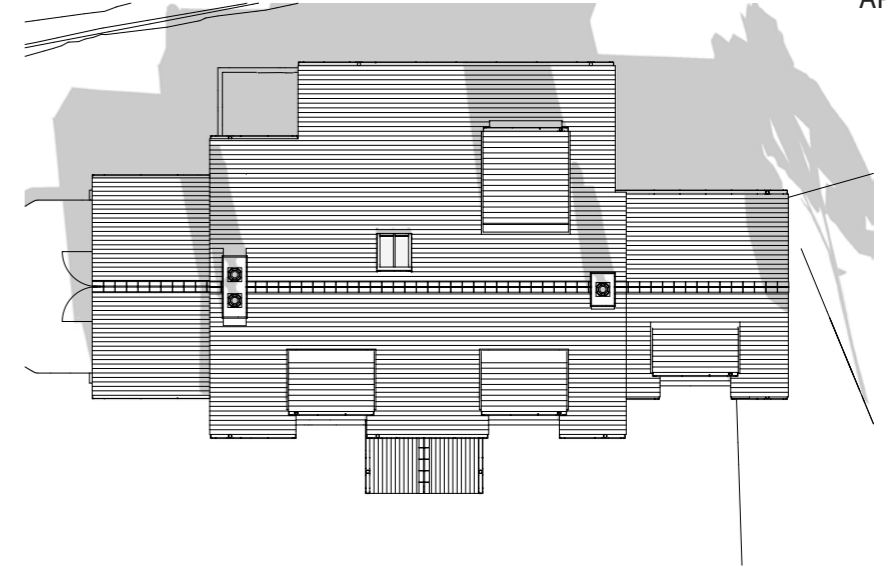

3 PROPOSED ROOF PLAN
11 SCALE - 1:100

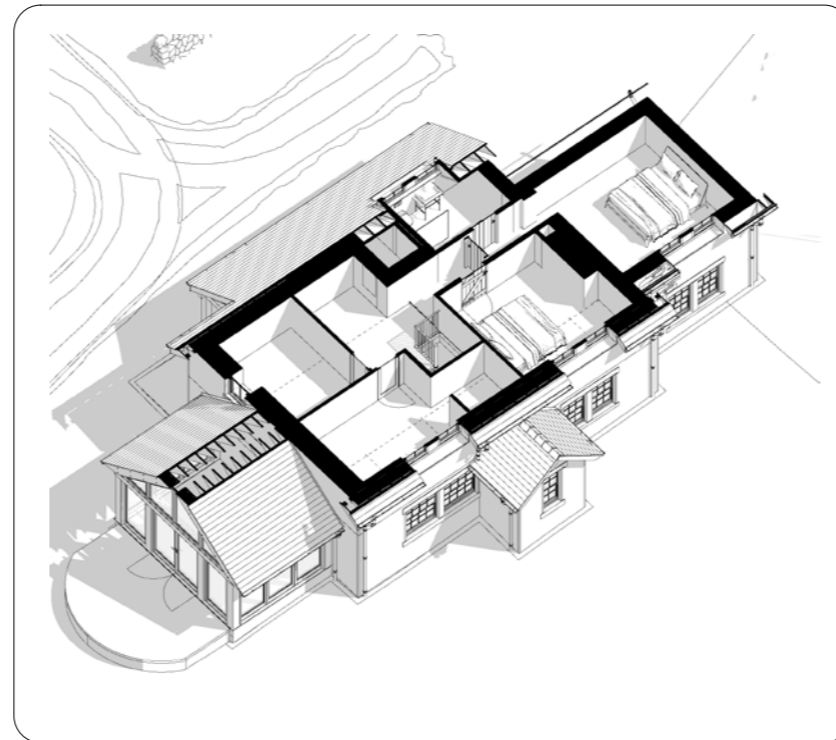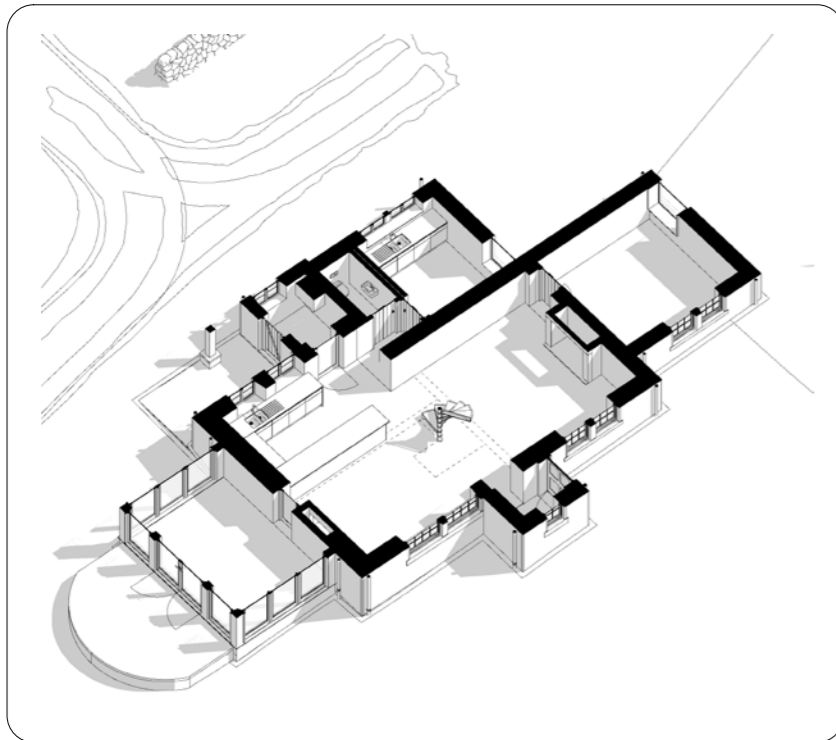

REV C - 30.10.2019 - PLANNING ISSUE



STATUS: PLANNING

REVISION: C

7.0

APPENDIX




1 EXISTING FRONT ELEVATION
12 SCALE - 1:100



2 EXISTING SIDE ELEVATION
12 SCALE - 1:100



3 EXISTING REAR ELEVATION
12 SCALE - 1:100

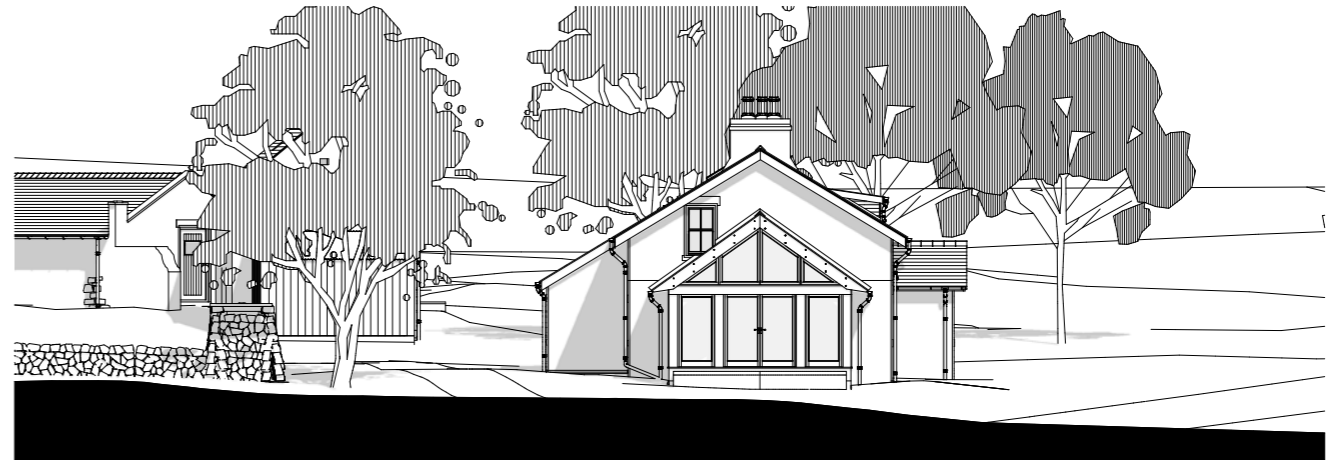

4 EXISTING SIDE ELEVATION
12 SCALE - 1:100





1 PROPOSED FRONT ELEVATION
13 SCALE - 1:100



2 PROPOSED SIDE ELEVATION
13 SCALE - 1:100



3 PROPOSED REAR ELEVATION
13 SCALE - 1:100



4 PROPOSED SIDE ELEVATION
13 SCALE - 1:100



- MATERIAL KEY**
1. NEW WINDOW - ALUMINUM GREY
 2. NEW TIMBER DOOR
 3. NATURAL STONE TO MATCH EXISTING
 4. SLATE TO MATCH THAT OF EXISTING
 5. RIDGE TILE TO MATCH EXISTING
 6. NEW DORMER WINDOW TO MATCH EXISTING
 7. NEW TIMBER WINDOW TO MATCH EXISTING
 8. NEW RAINWATER GOODS TO MATCH EXISTING
 9. STONE LINTOL & CILL TO MATCH EXISTING
 10. CANOPY OVER MAIN ENTRANCE
 11. NEW CONSERVATION ROOFLIGHT



D+A



5 EDGE

ARCHITECTURAL SERVICES

WWW.5EDGE.CO.UK

