






1 EXISTING GROUND FLOOR PLAN
04 SCALE - 1:100

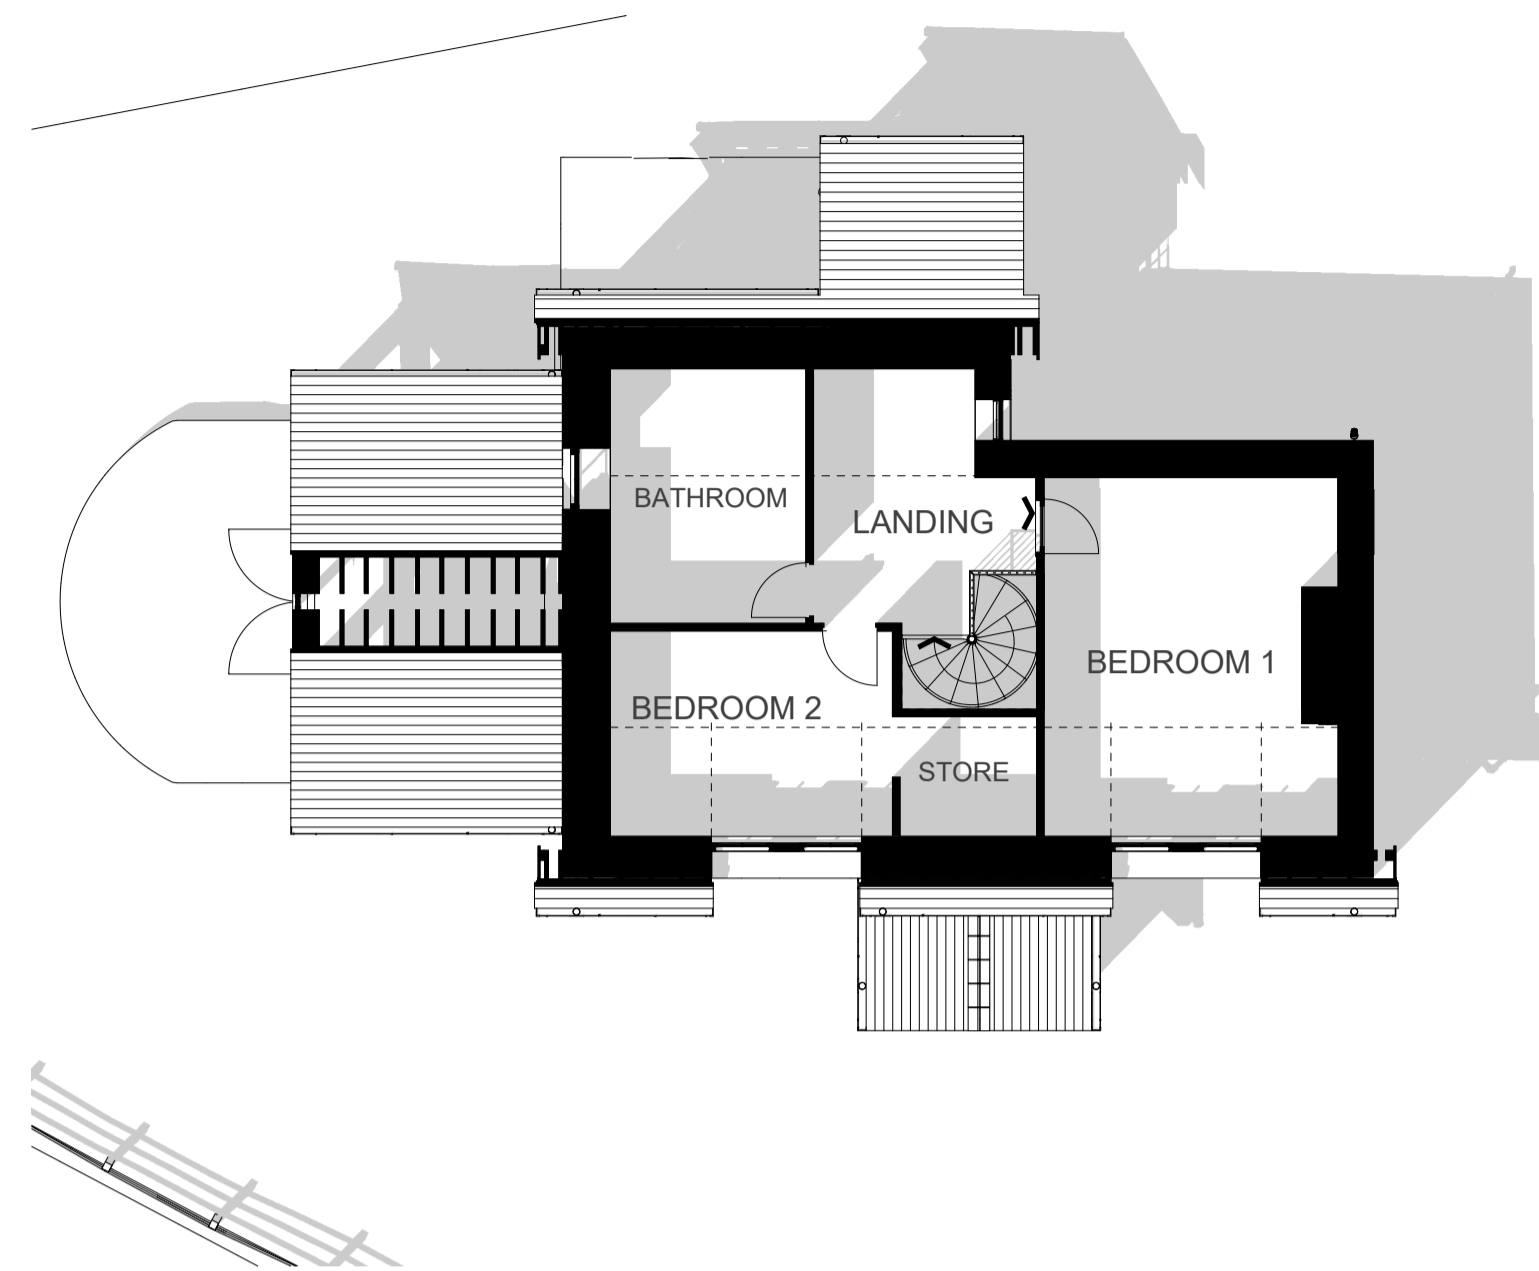

2 EXISTING FIRST FLOOR PLAN
04 SCALE - 1:100

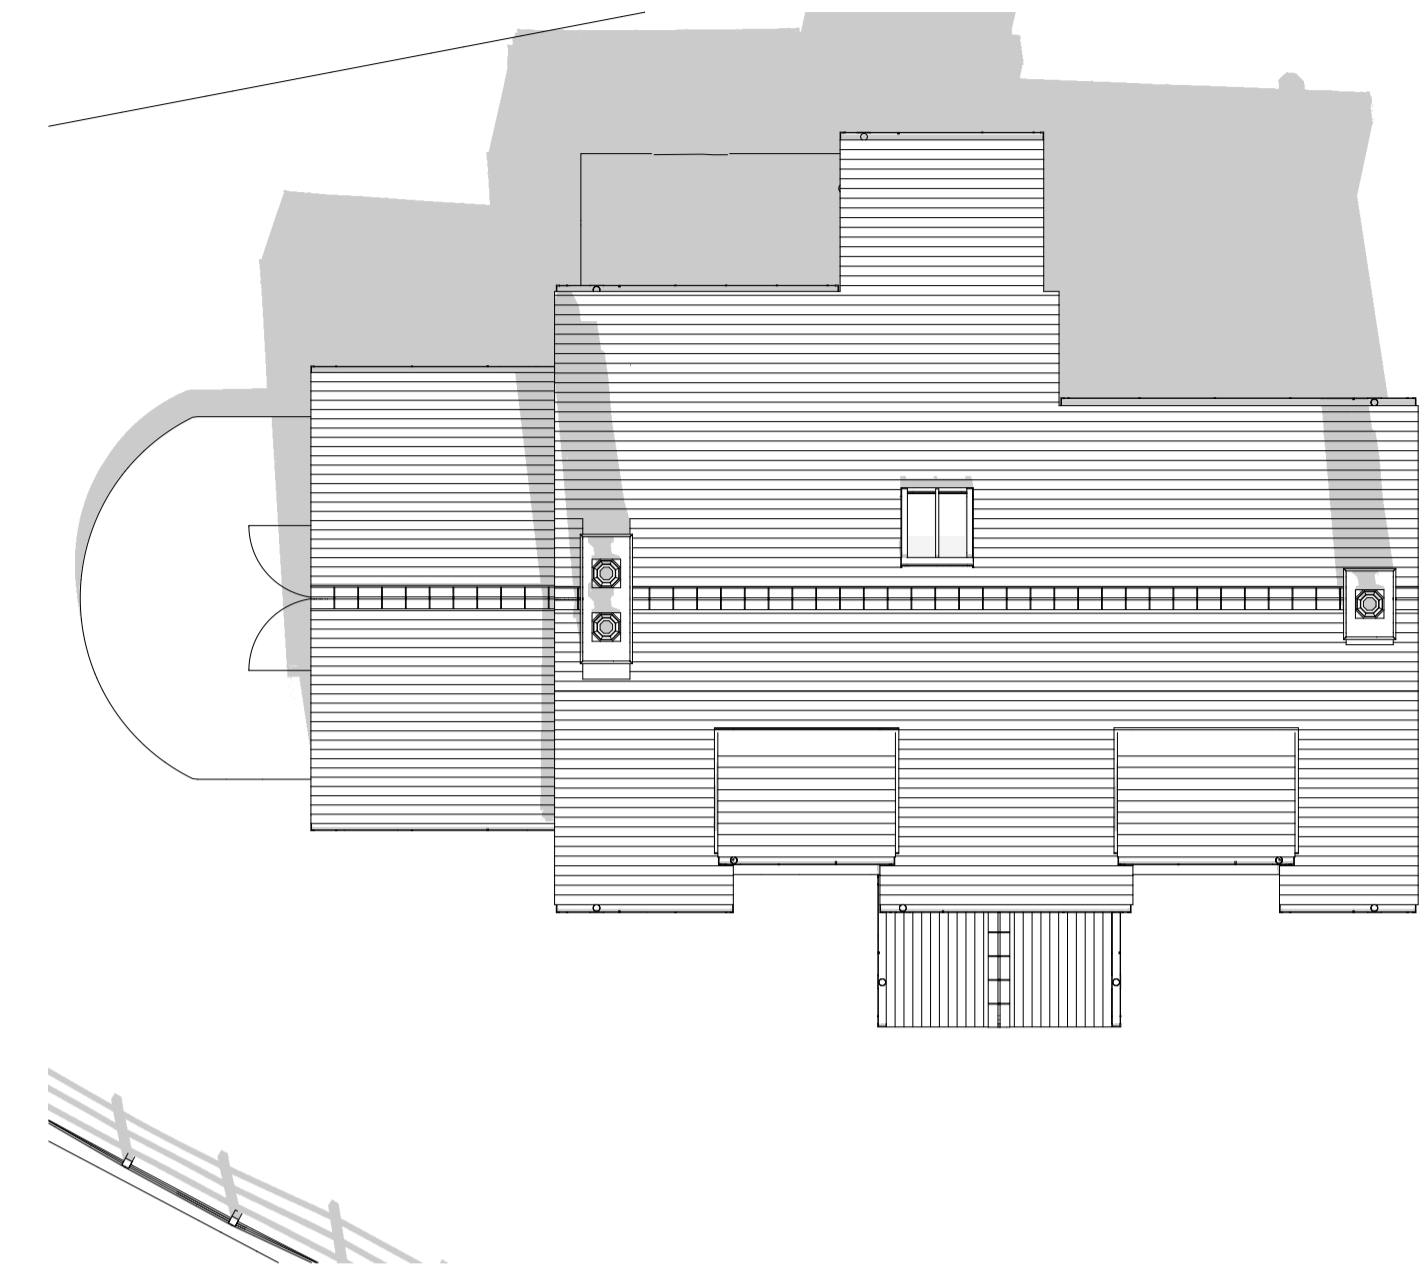

3 EXISTING ROOF PLAN
04 SCALE - 1:100

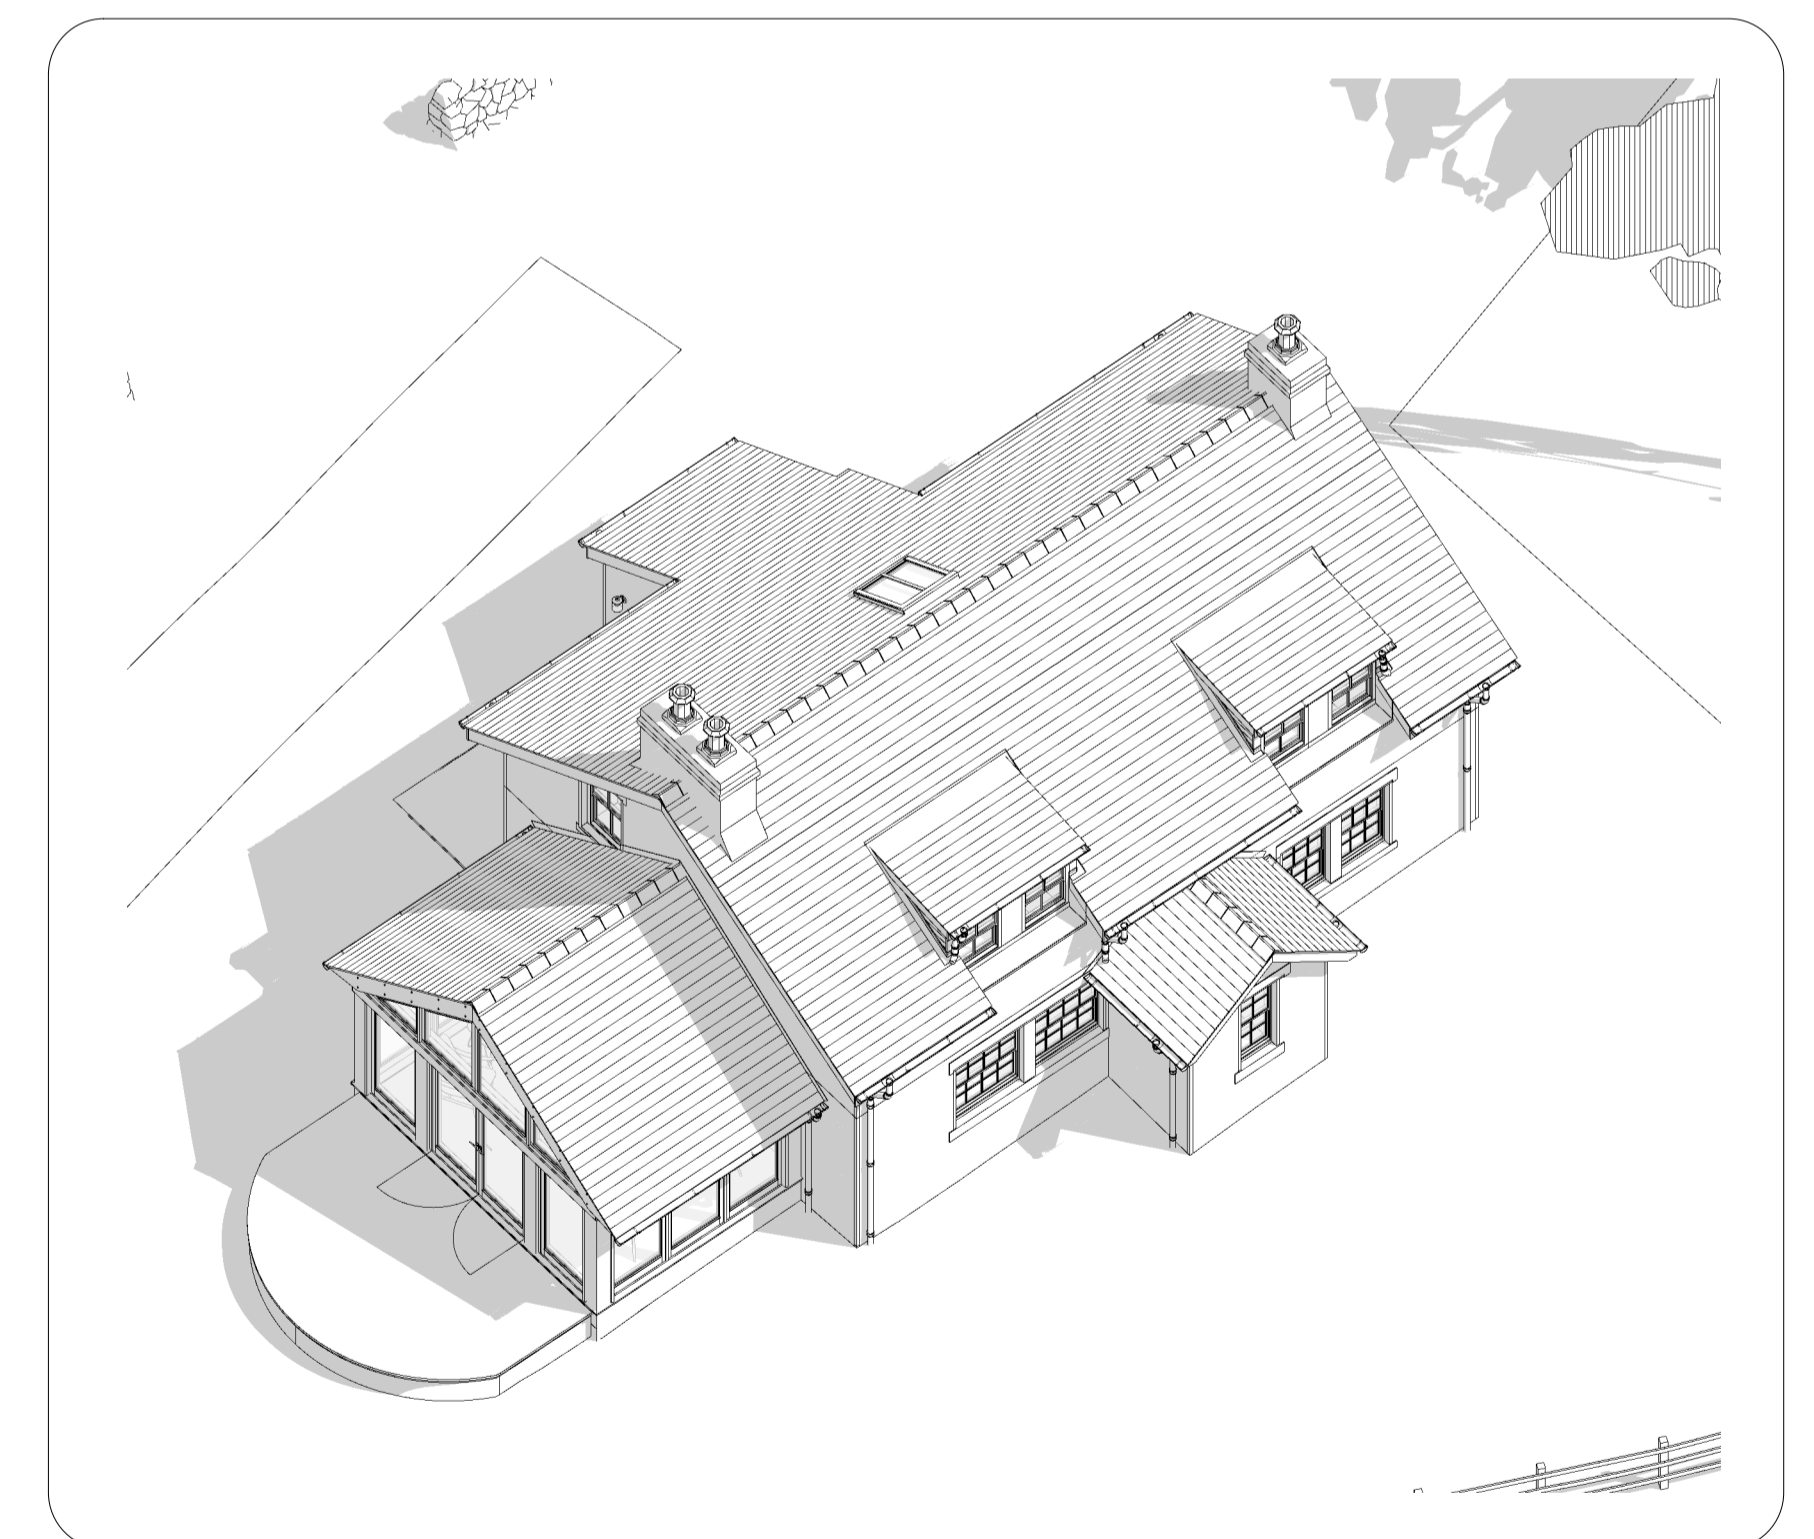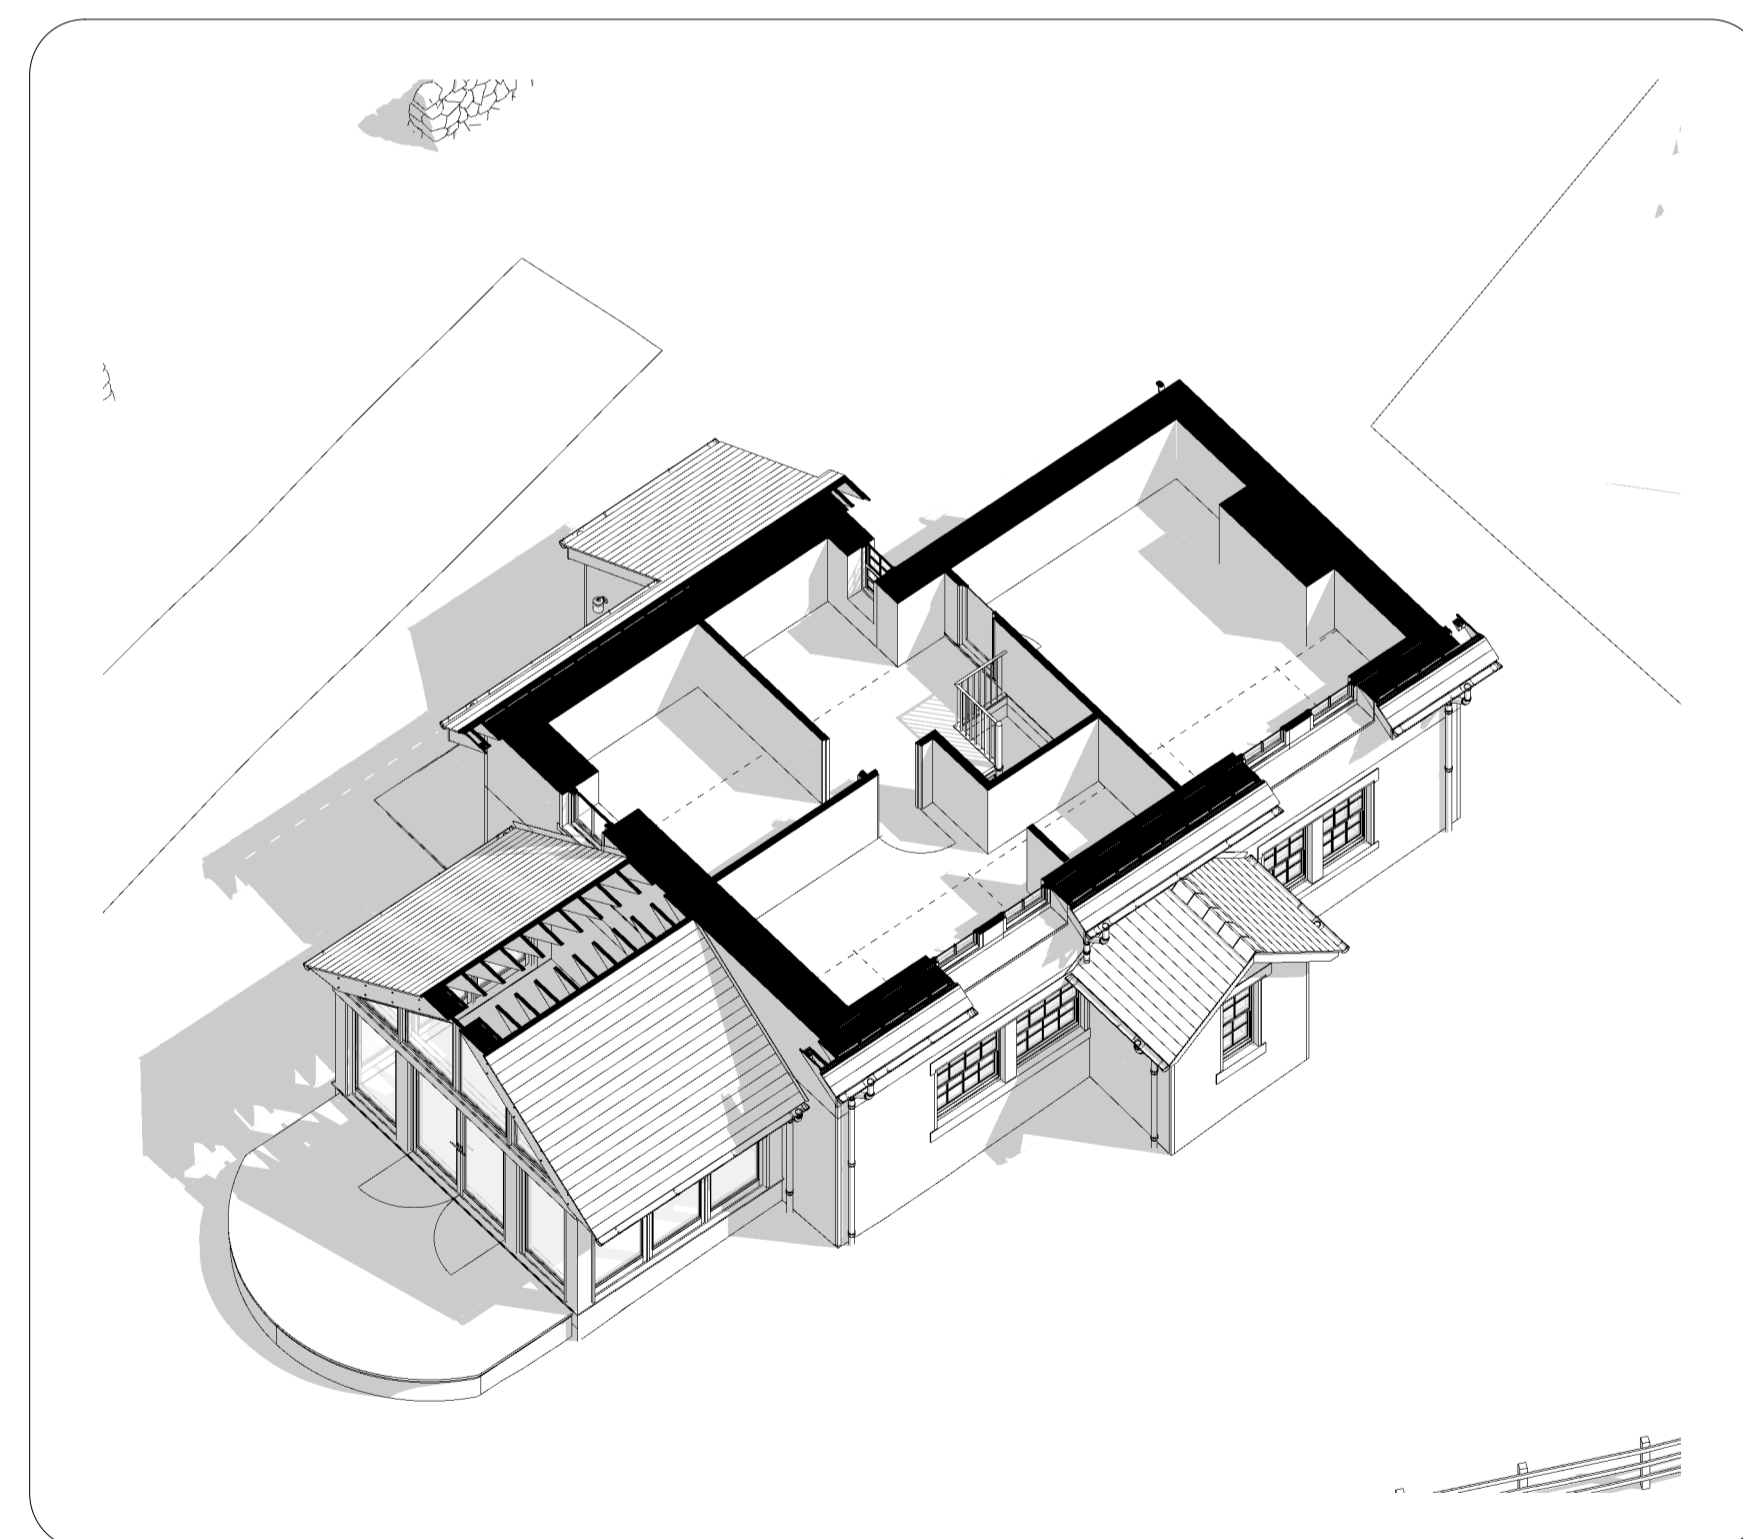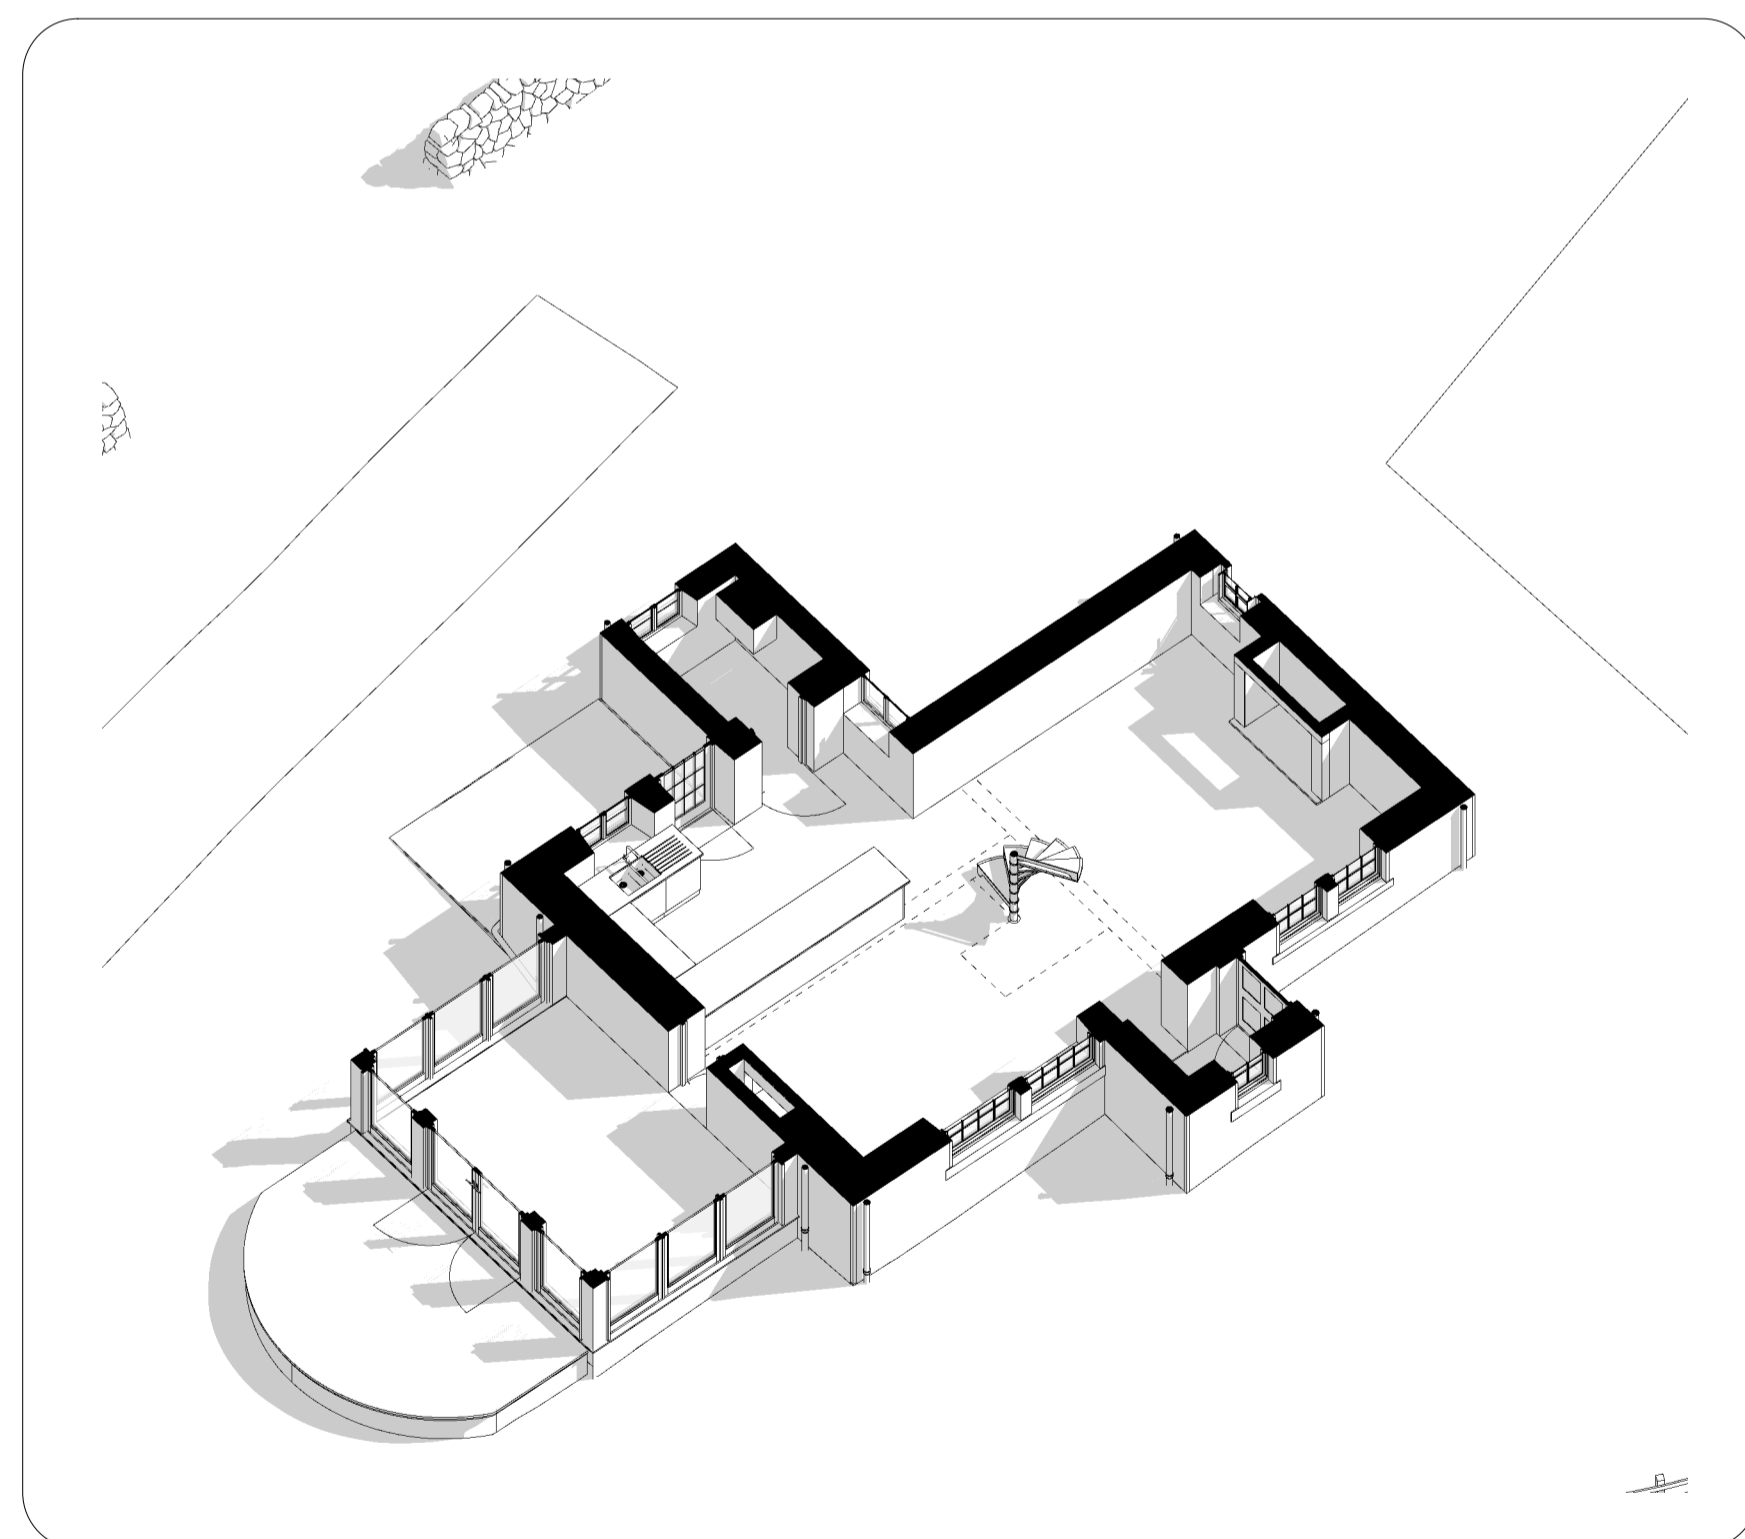

REV C - 30.10.2019 - PLANNING ISSUE



STATUS: PLANNING

REVISION: C