




**1** EXISTING FRONT ELEVATION  
05 SCALE - 1:50

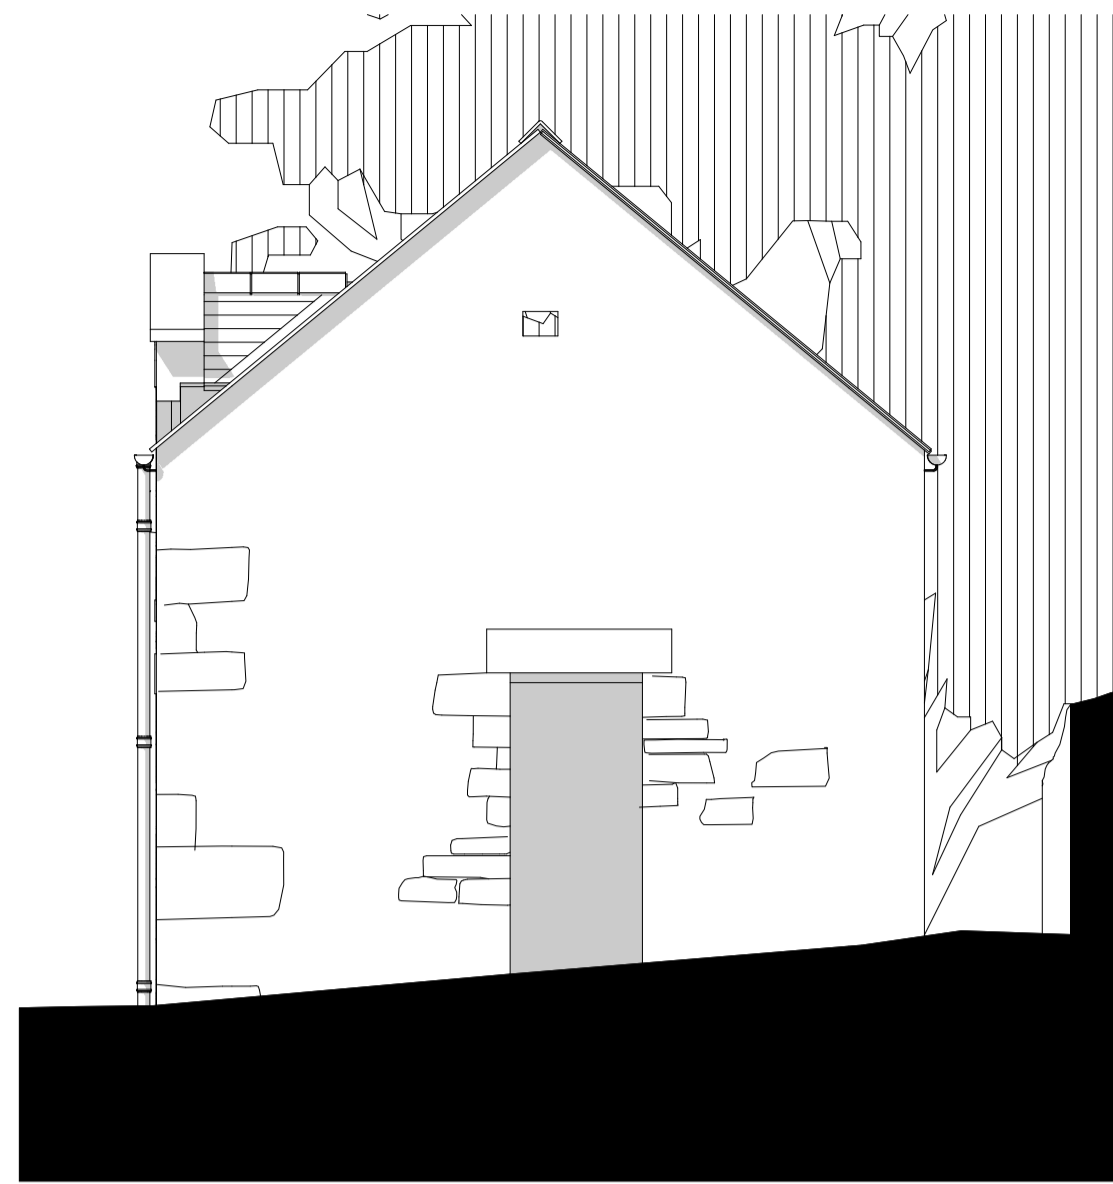

**2** EXISTING GABLE ELEVATION  
05 SCALE - 1:50

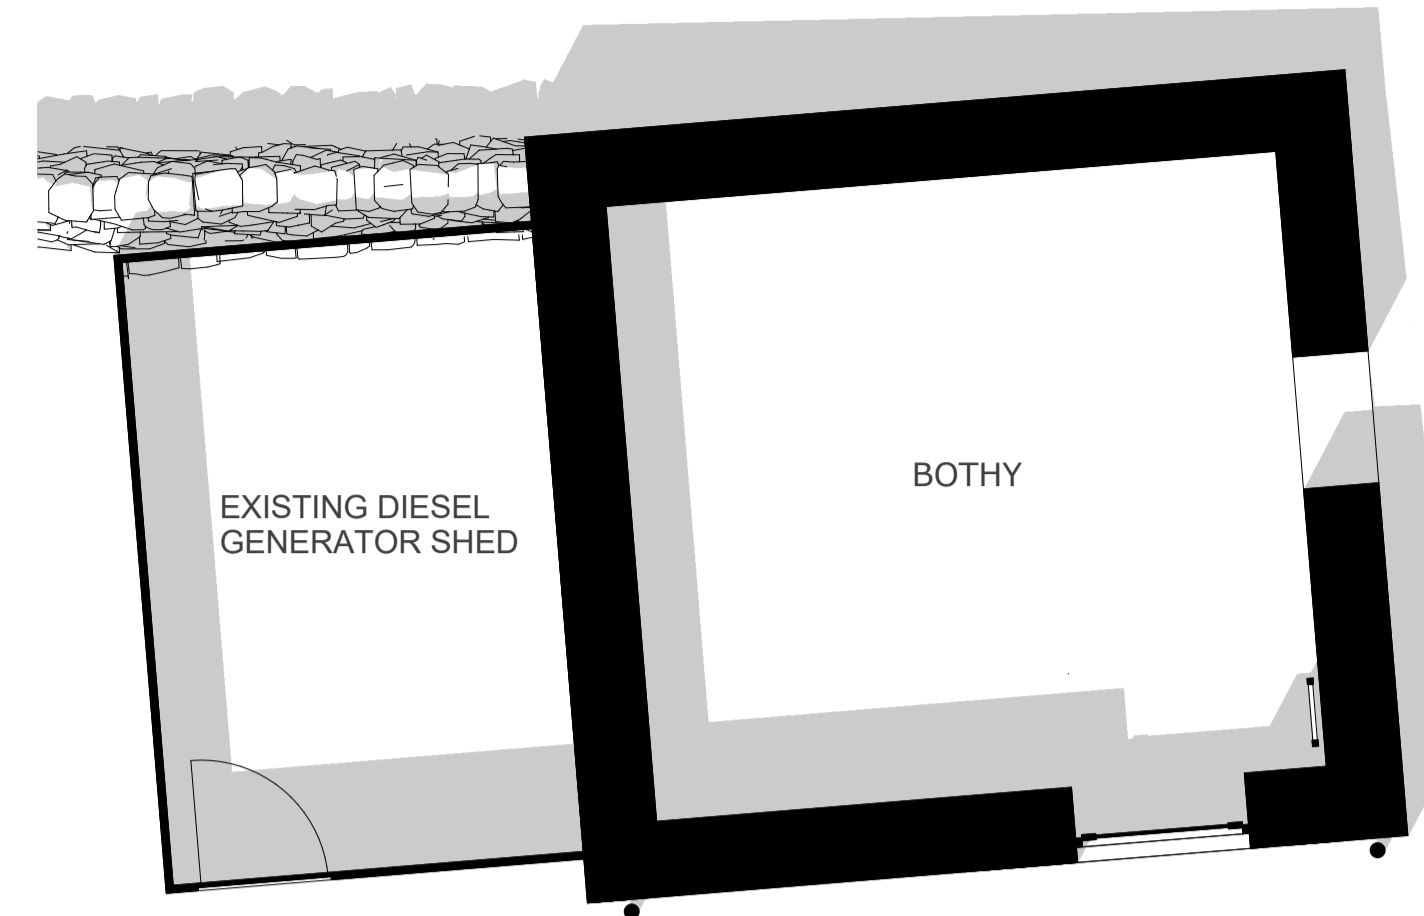


**3** EXISTING GROUND FLOOR PLAN  
05 SCALE - 1:50

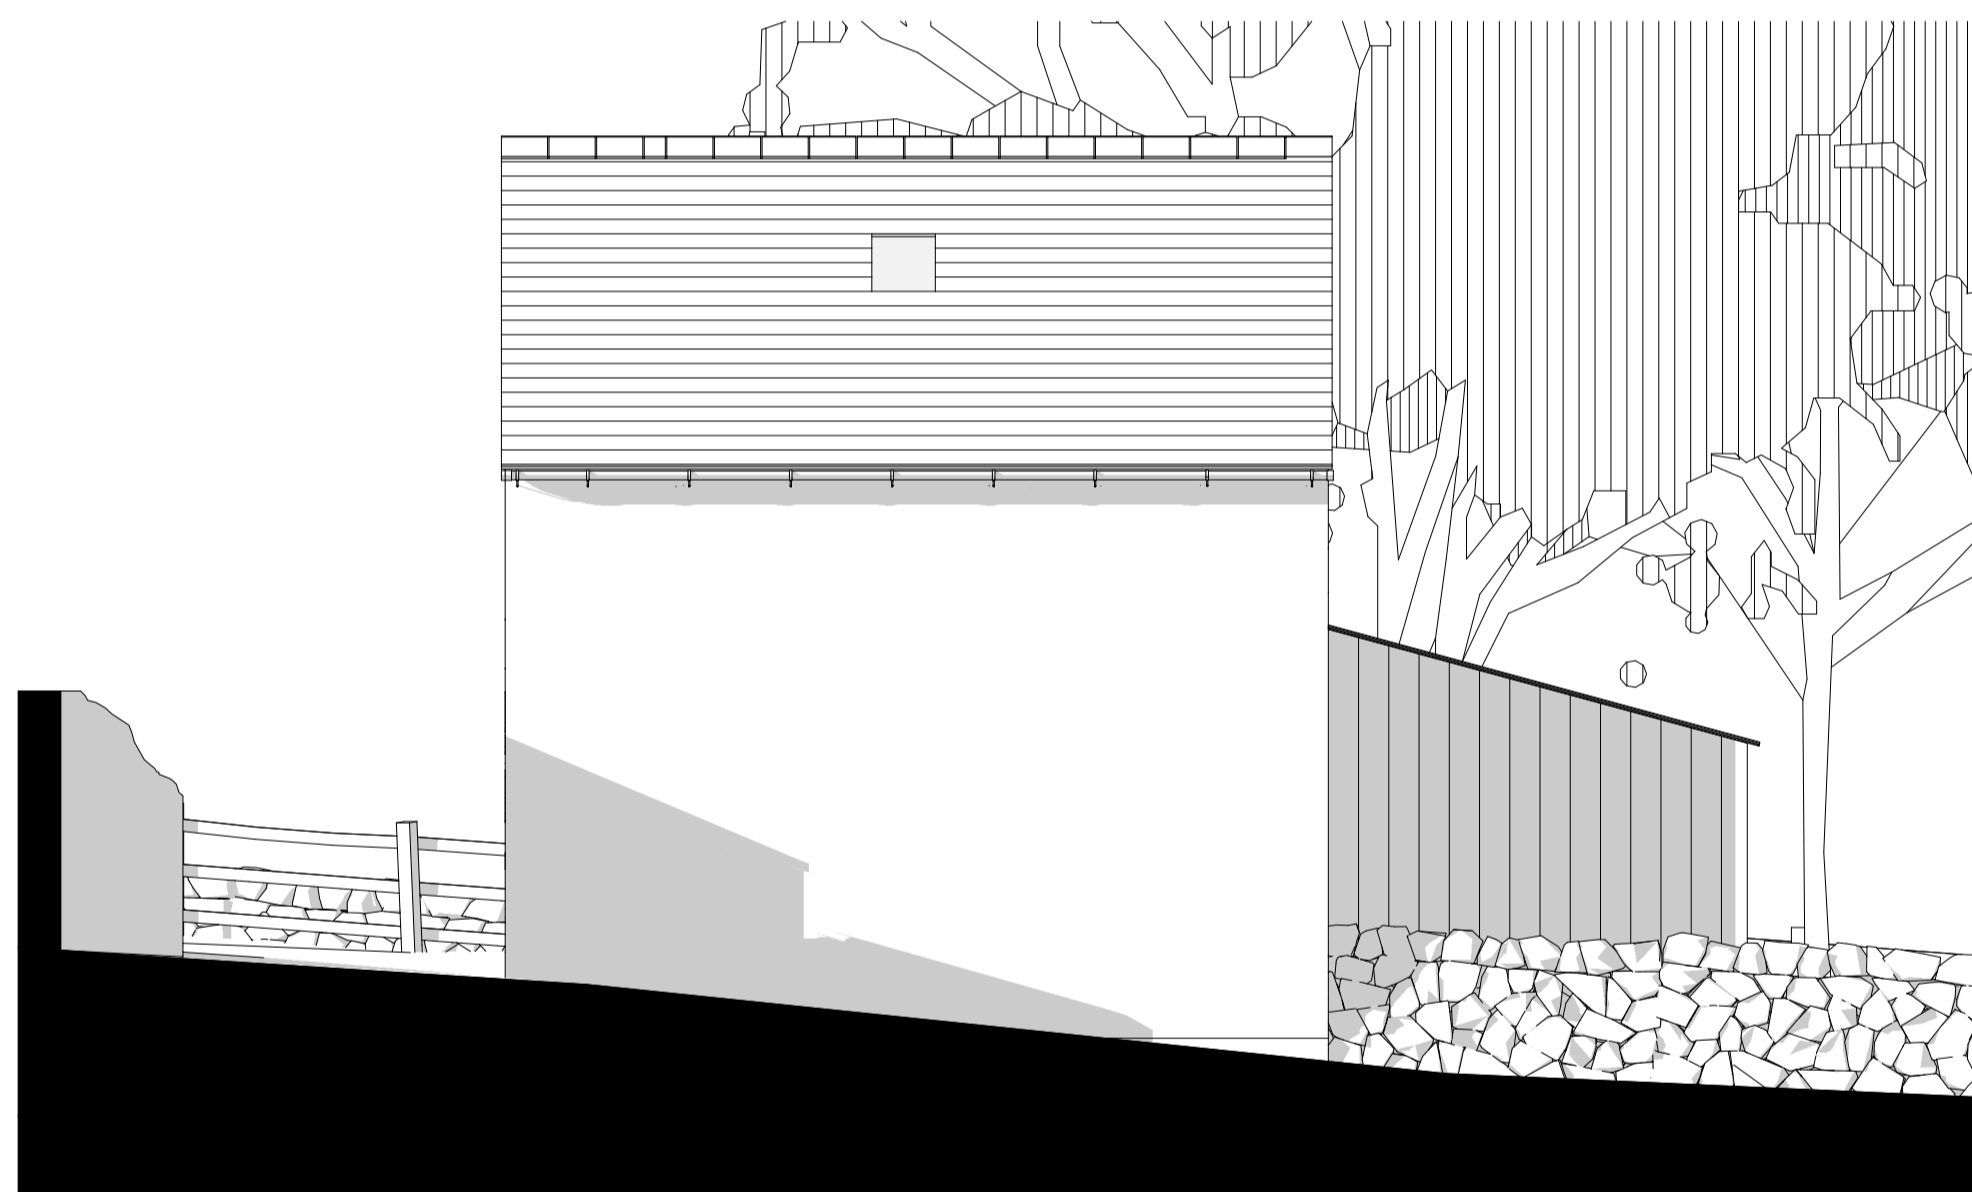


**4** EXISTING REAR ELEVATION  
05 SCALE - 1:50





**5** EXISTING GABLE ELEVATION  
05 SCALE - 1:50

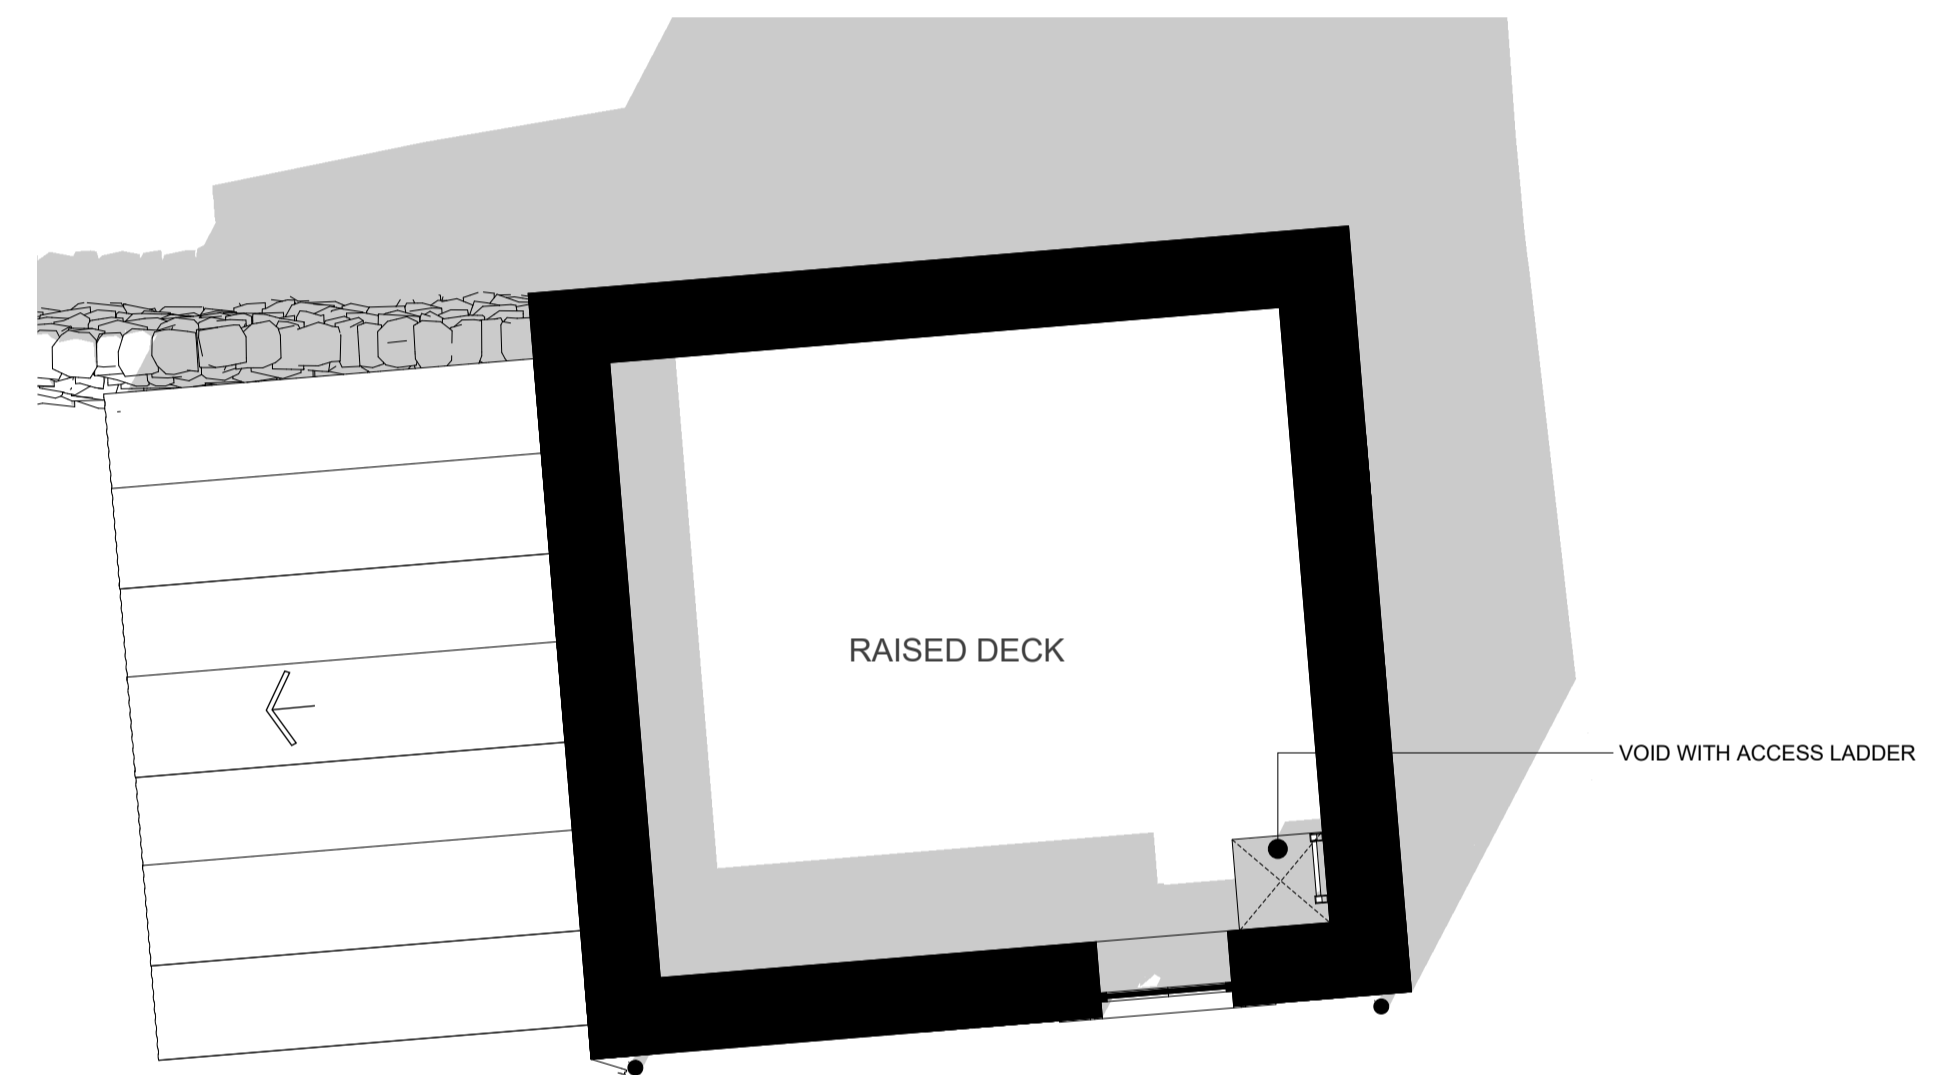

**6** EXISTING FIRST FLOOR PLAN  
05 SCALE - 1:50

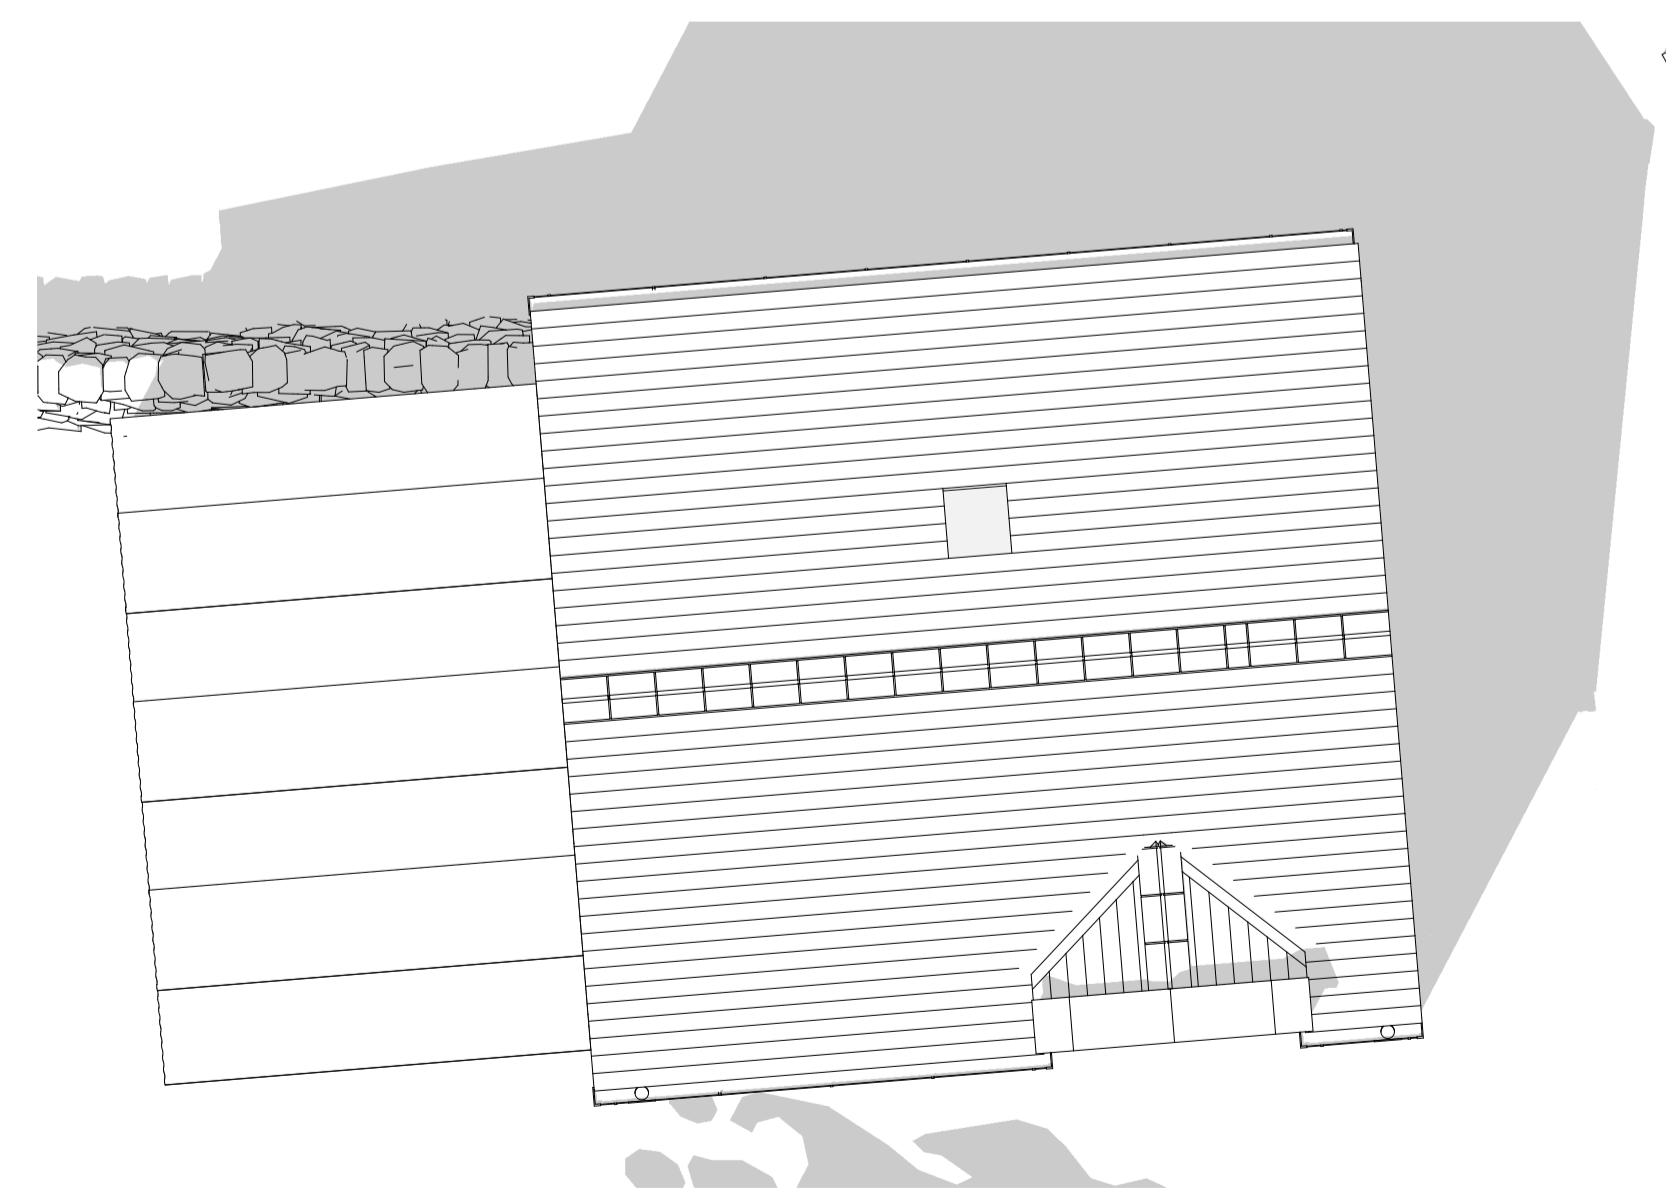

**7** EXISTING ROOF PLAN  
05 SCALE - 1:50

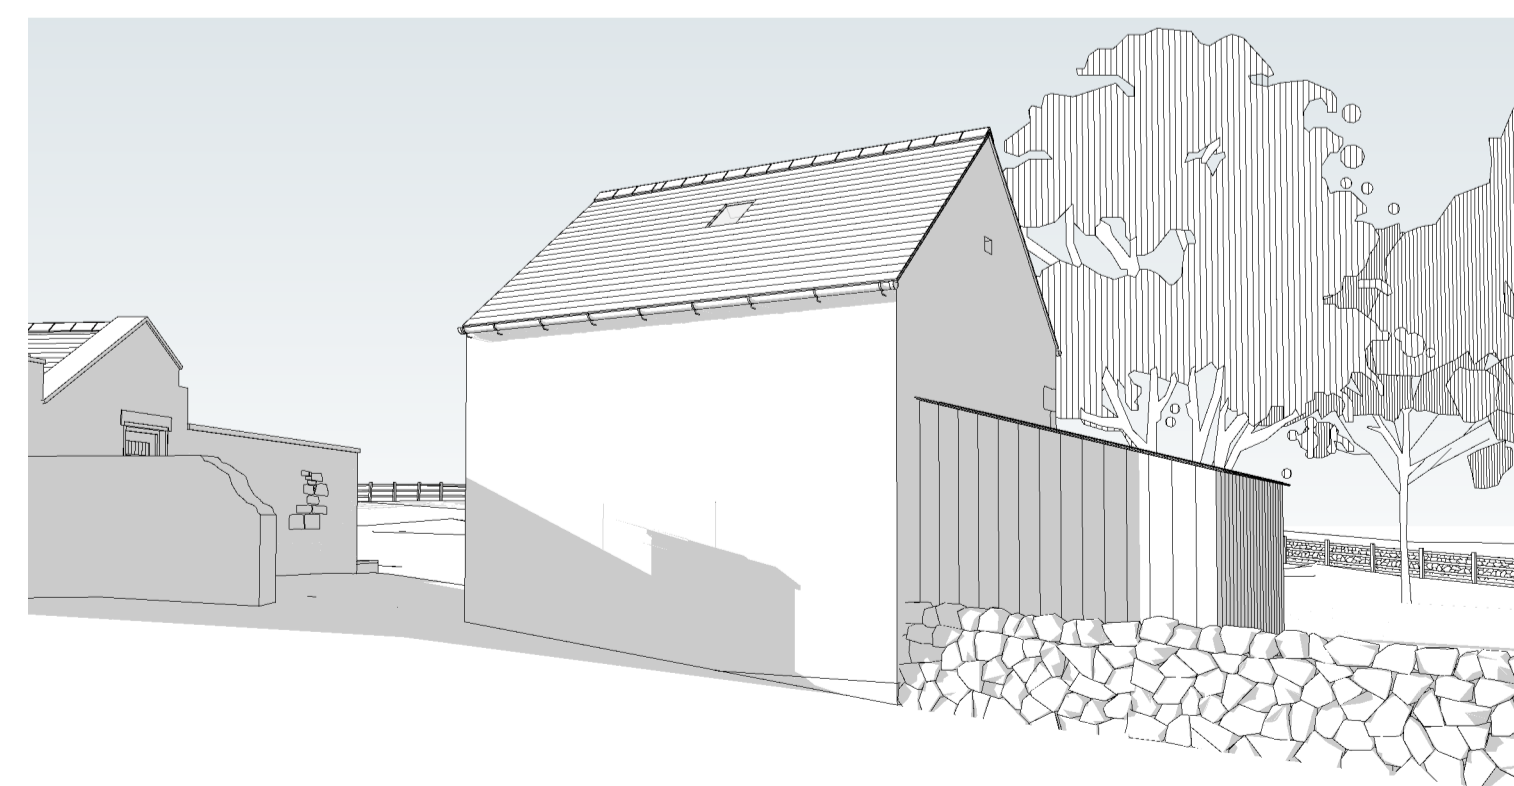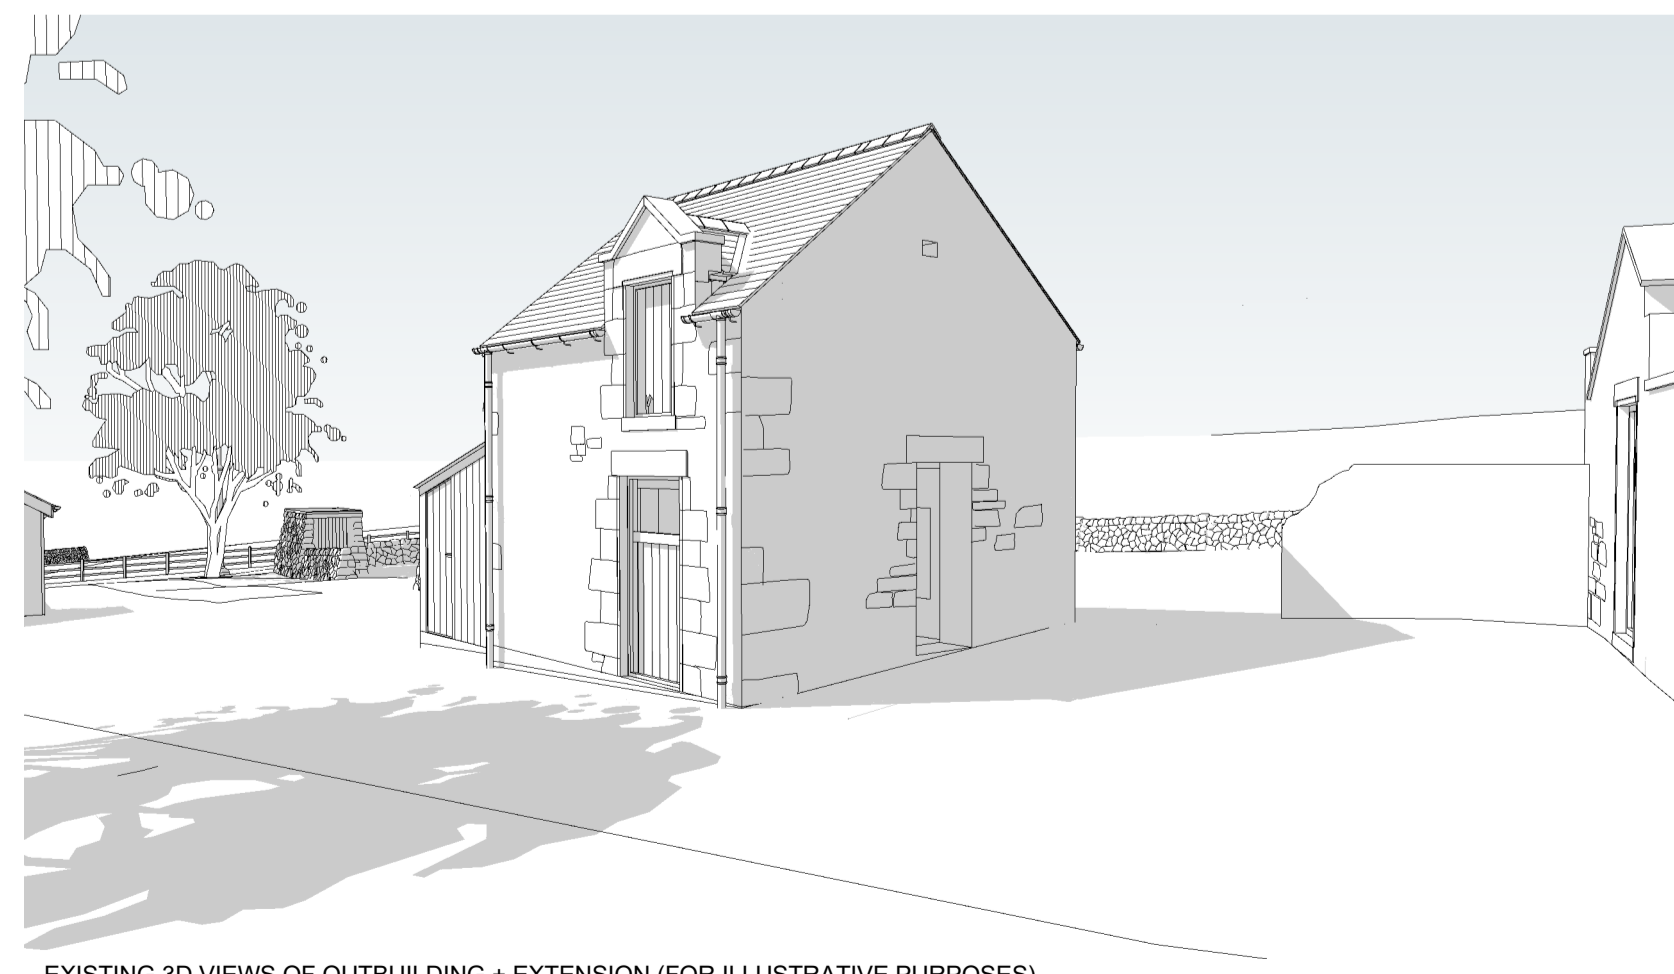

EXISTING 3D VIEWS OF OUTBUILDING + EXTENSION (FOR ILLUSTRATIVE PURPOSES)



REV C - 30.10.2019 - PLANNING ISSUE



STATUS: PLANNING

REVISION: C