



**1 PROPOSED FRONT ELEVATION**  
06 SCALE - 1:50

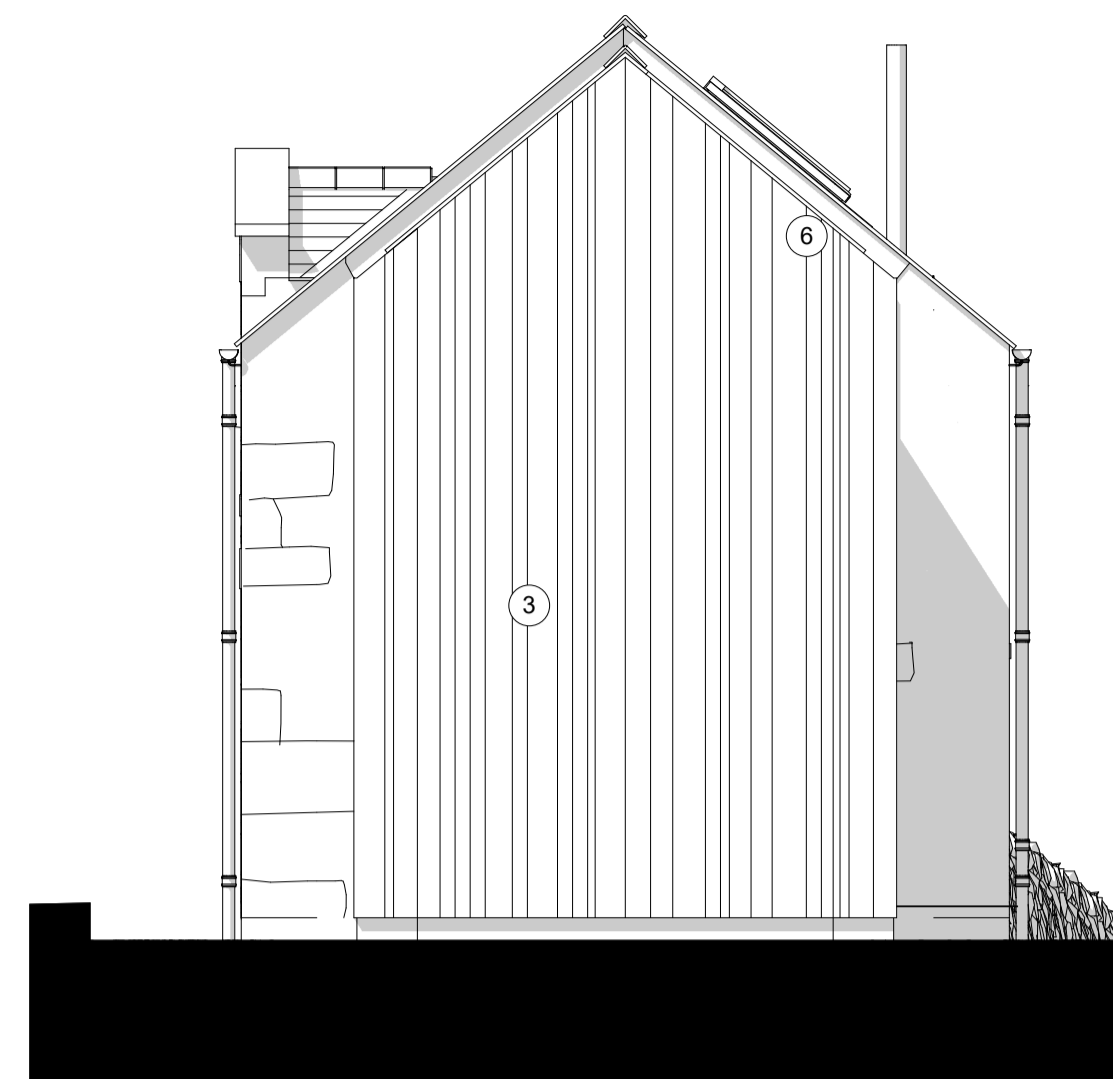


**2 PROPOSED GABLE ELEVATION**  
06 SCALE - 1:50

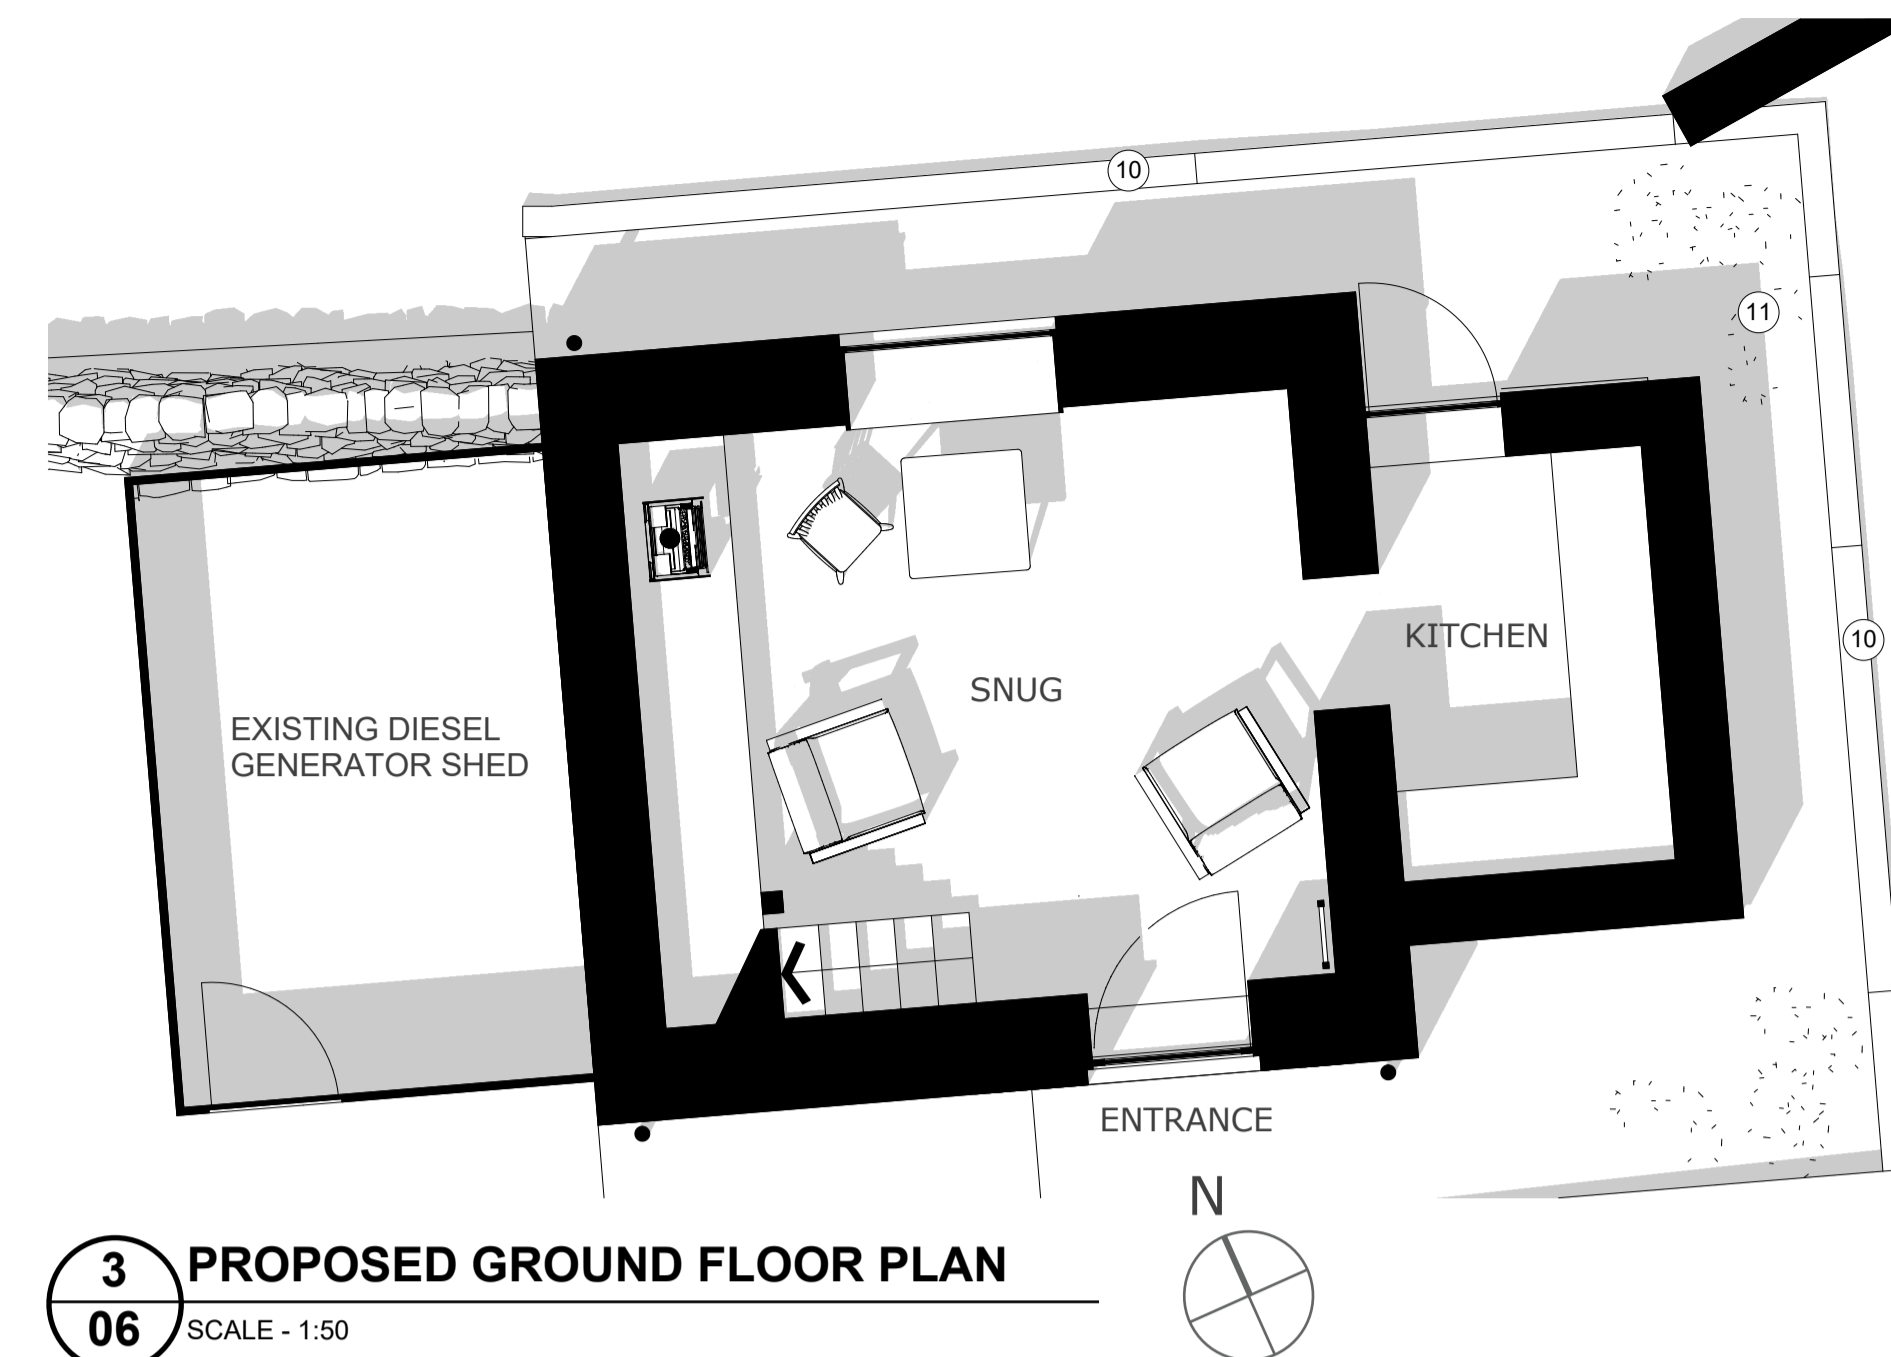

**3 PROPOSED GROUND FLOOR PLAN**  
06 SCALE - 1:50


- MATERIAL KEY**
1. NEW ALUMINIUM WINDOW - GREY
  2. NEW ALUMINIUM DOOR - GREY
  3. NEW TIMBER CLADDING
  4. SLATE TO MATCH THAT OF EXISTING
  5. RIDGE TILE TO MATCH EXISTING
  6. STOVE FLUE - COLOUR BLACK
  7. CONCRETE LINTEL
  8. NEW CONSERVATION ROOFLIGHT
  9. NEW RAINWATER GOODS TO MATCH
  10. STONE RETAINING WALL
  11. GRAVEL PATH BELOW FINISH FLOOR LEVEL
  12. ALUMINIUM WINDOW / DOOR FRAME - GREY

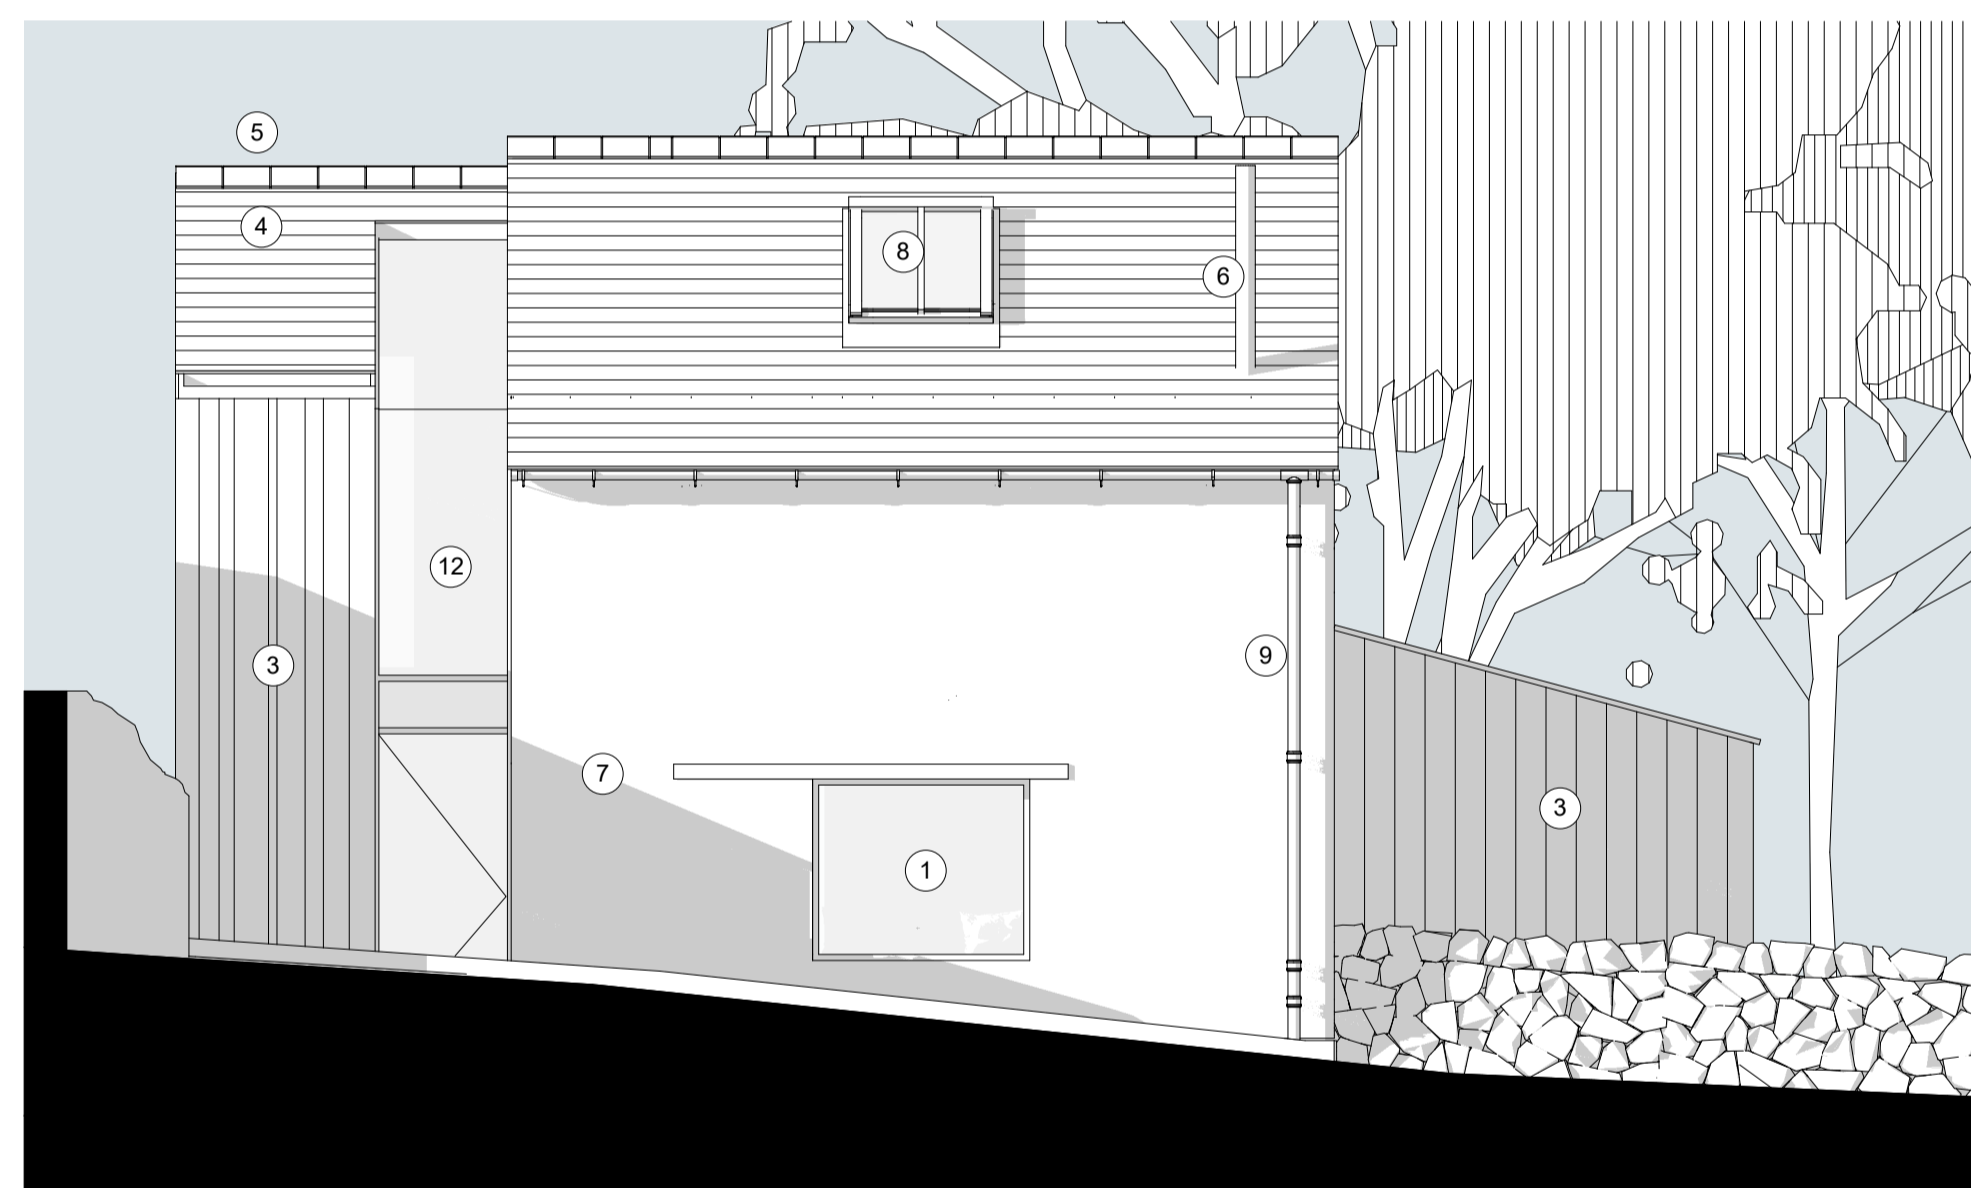

**4 PROPOSED REAR ELEVATION**  
06 SCALE - 1:50





**5 PROPOSED GABLE ELEVATION**  
06 SCALE - 1:50

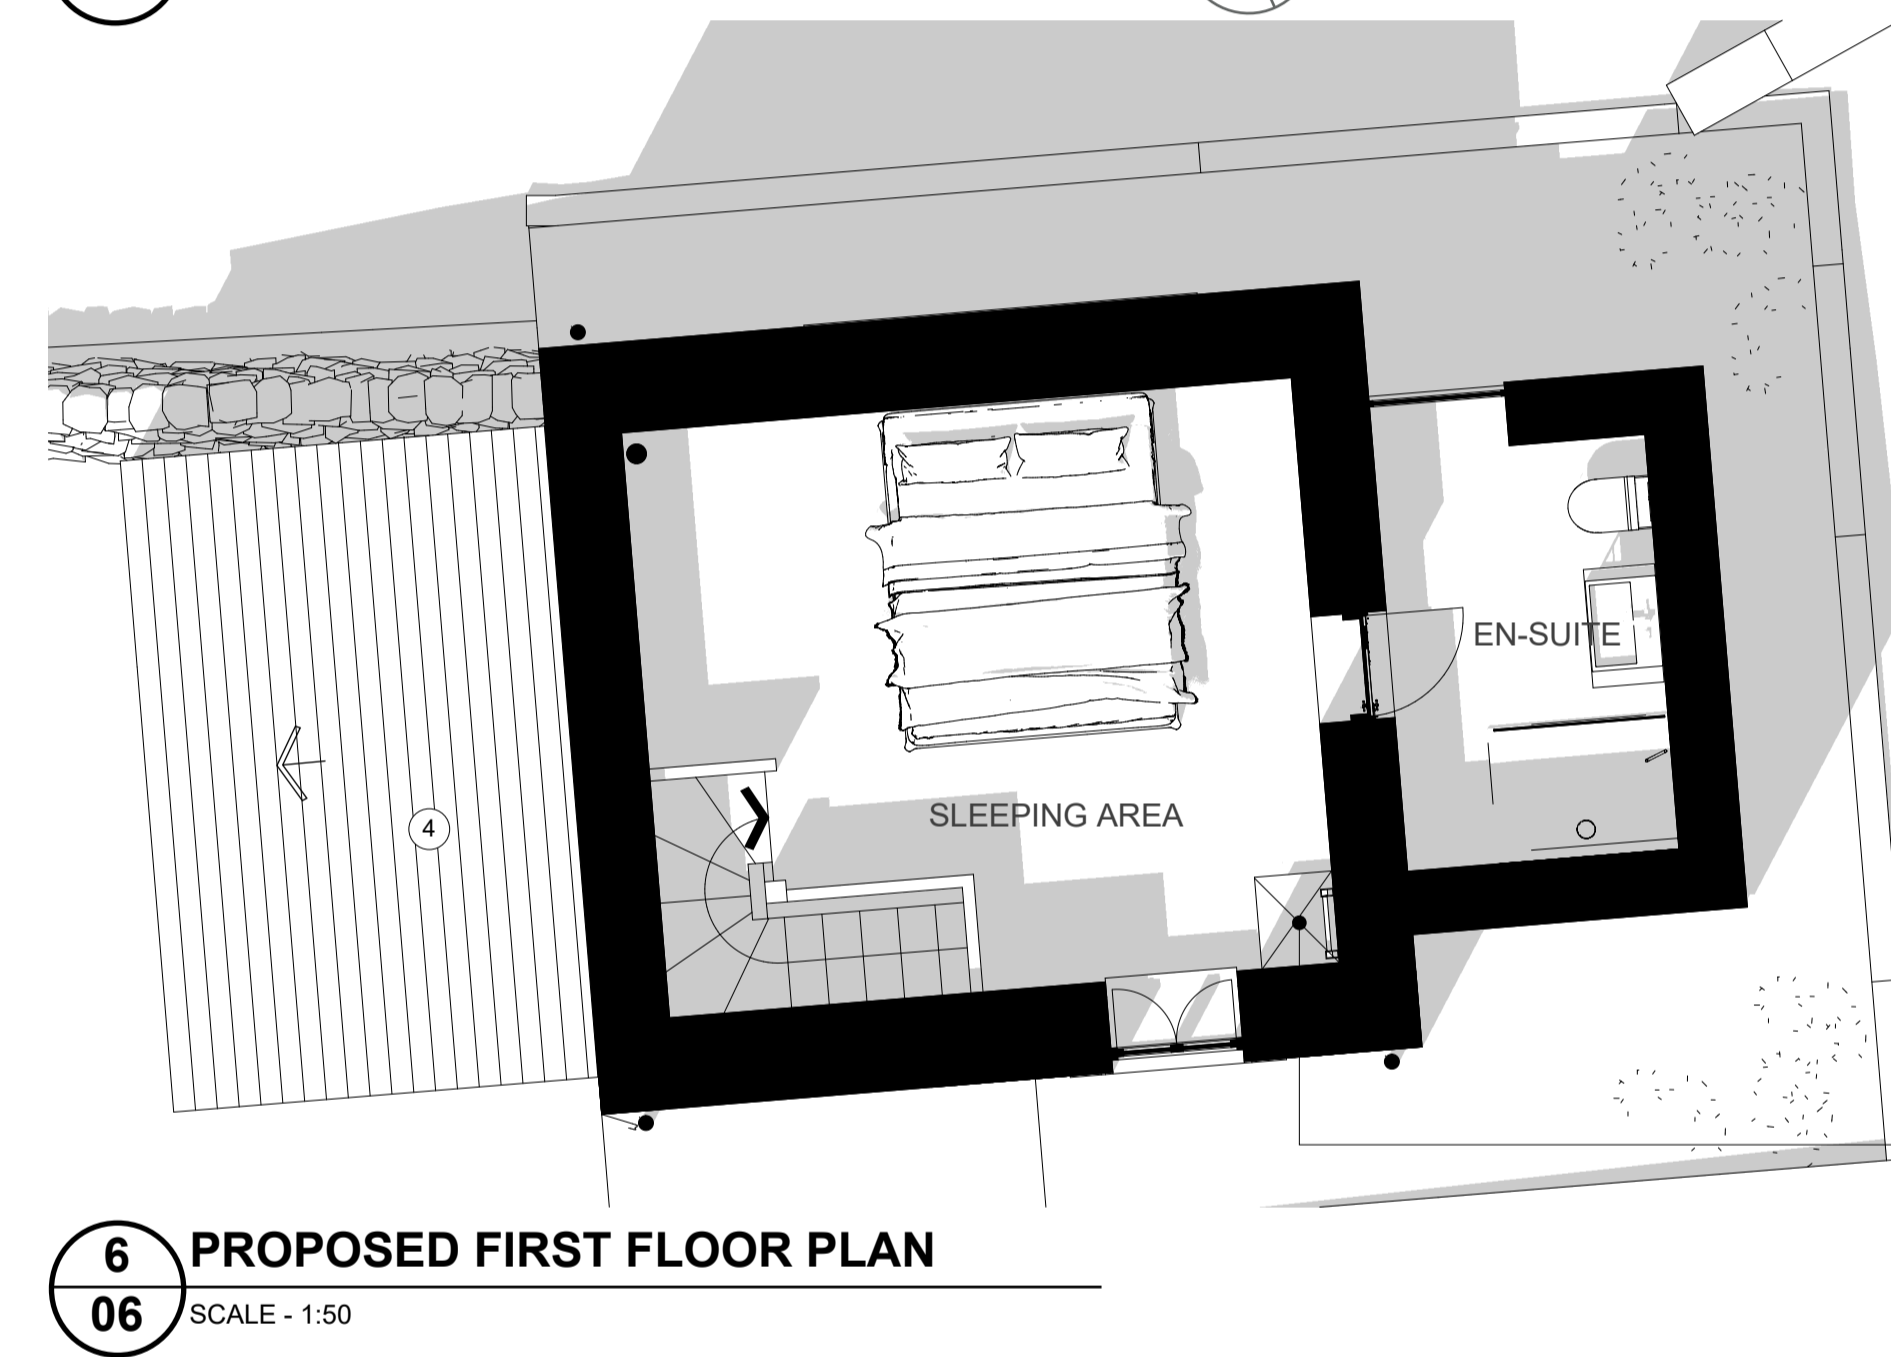


**6 PROPOSED FIRST FLOOR PLAN**  
06 SCALE - 1:50

EXISTING OPENING IN FLOOR  
RETAINED WITH ORIGINAL LADDER

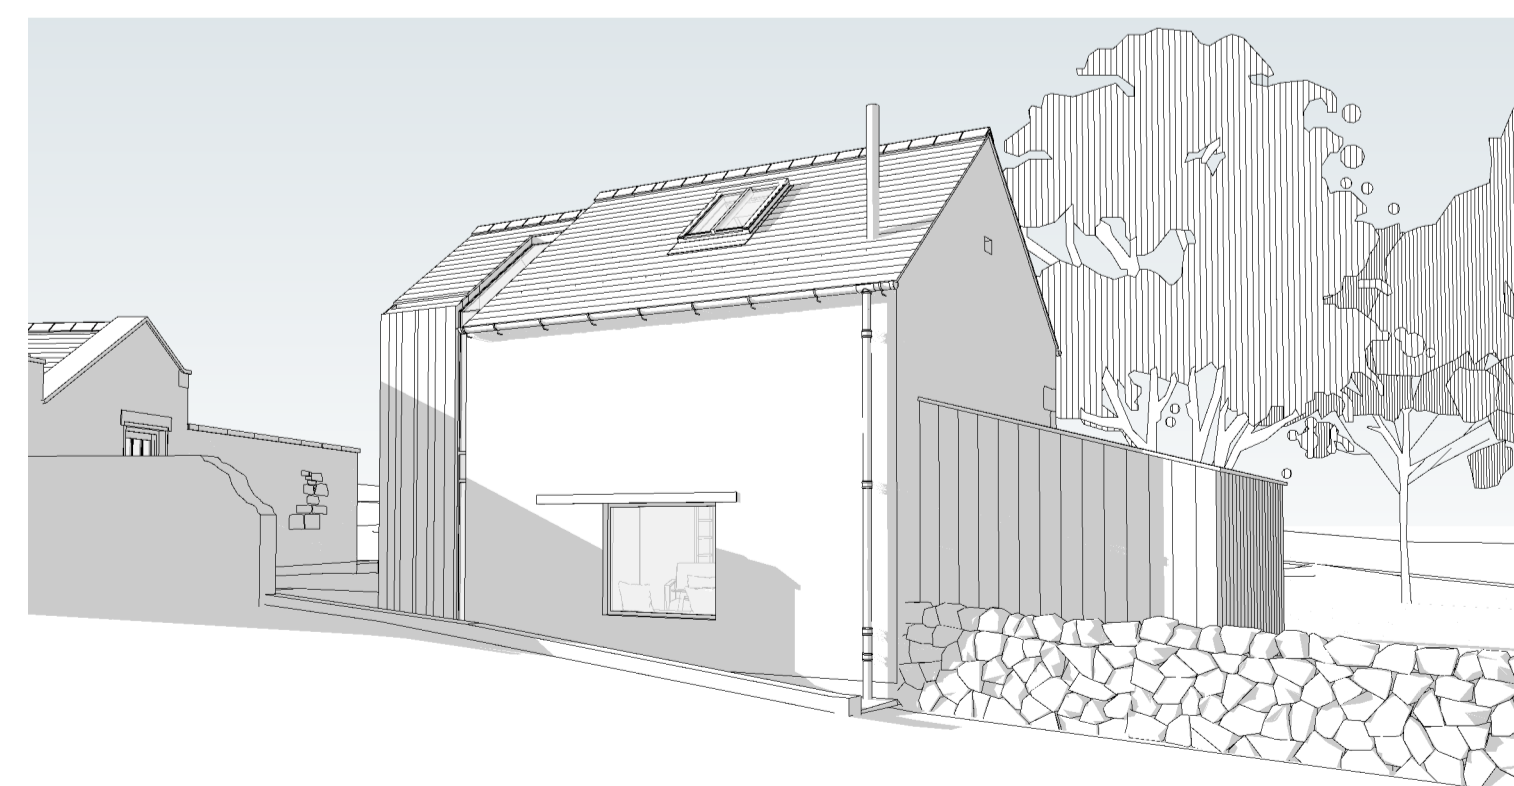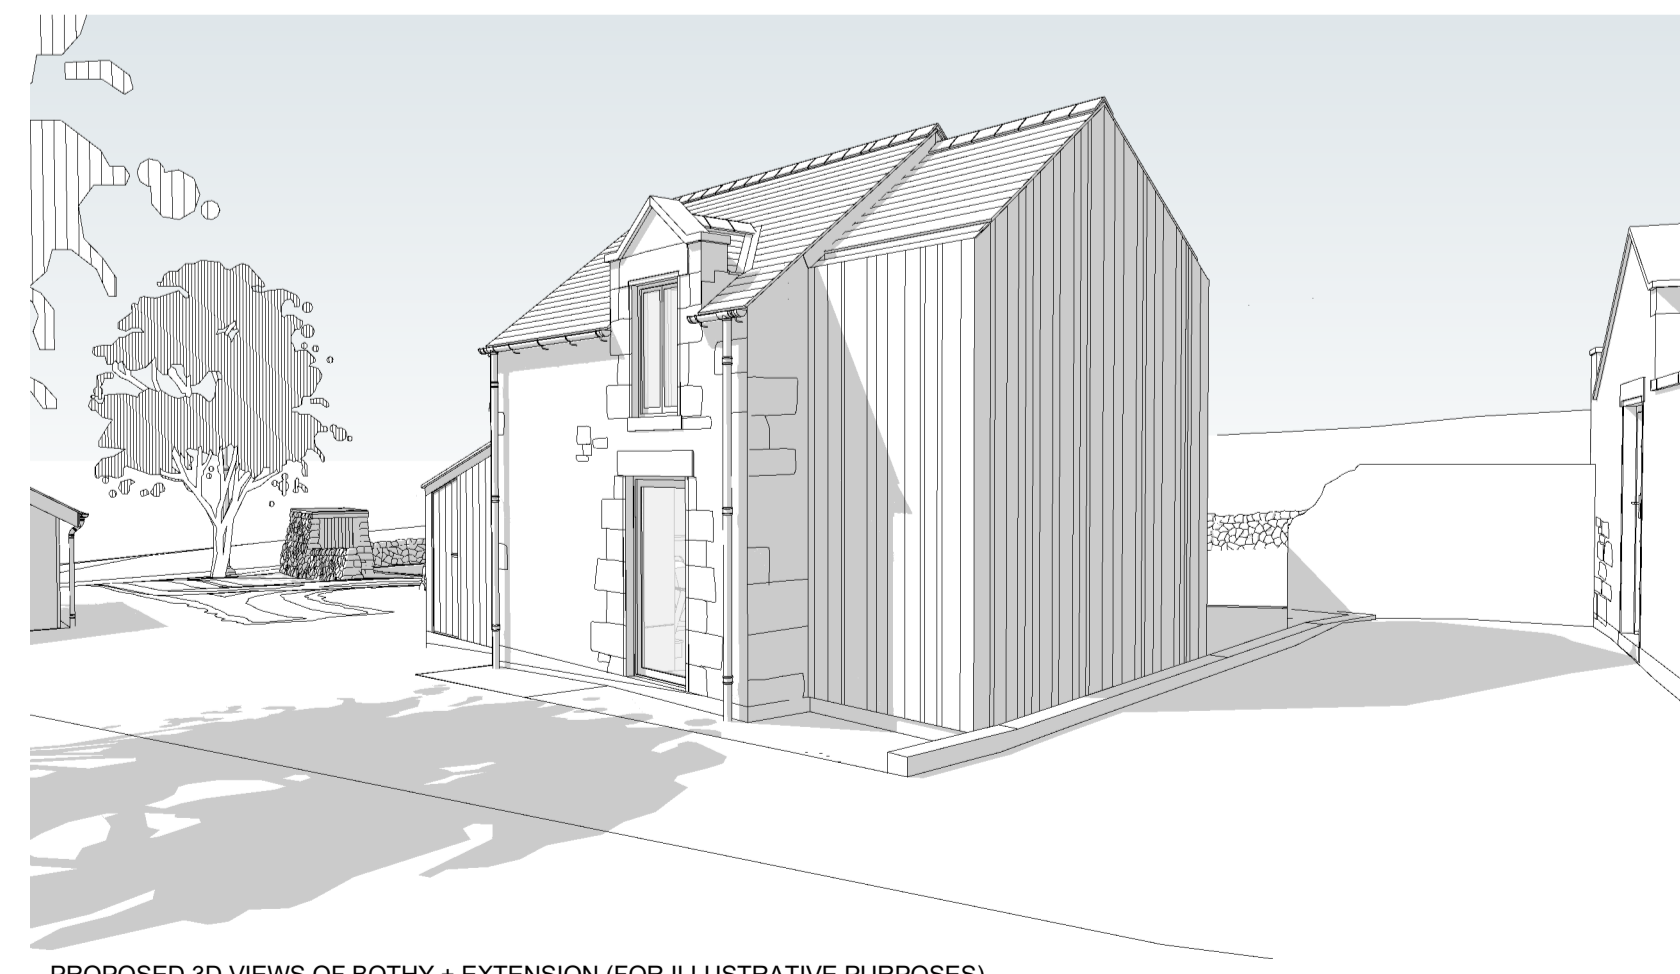

PROPOSED 3D VIEWS OF BOTH + EXTENSION (FOR ILLUSTRATIVE PURPOSES)

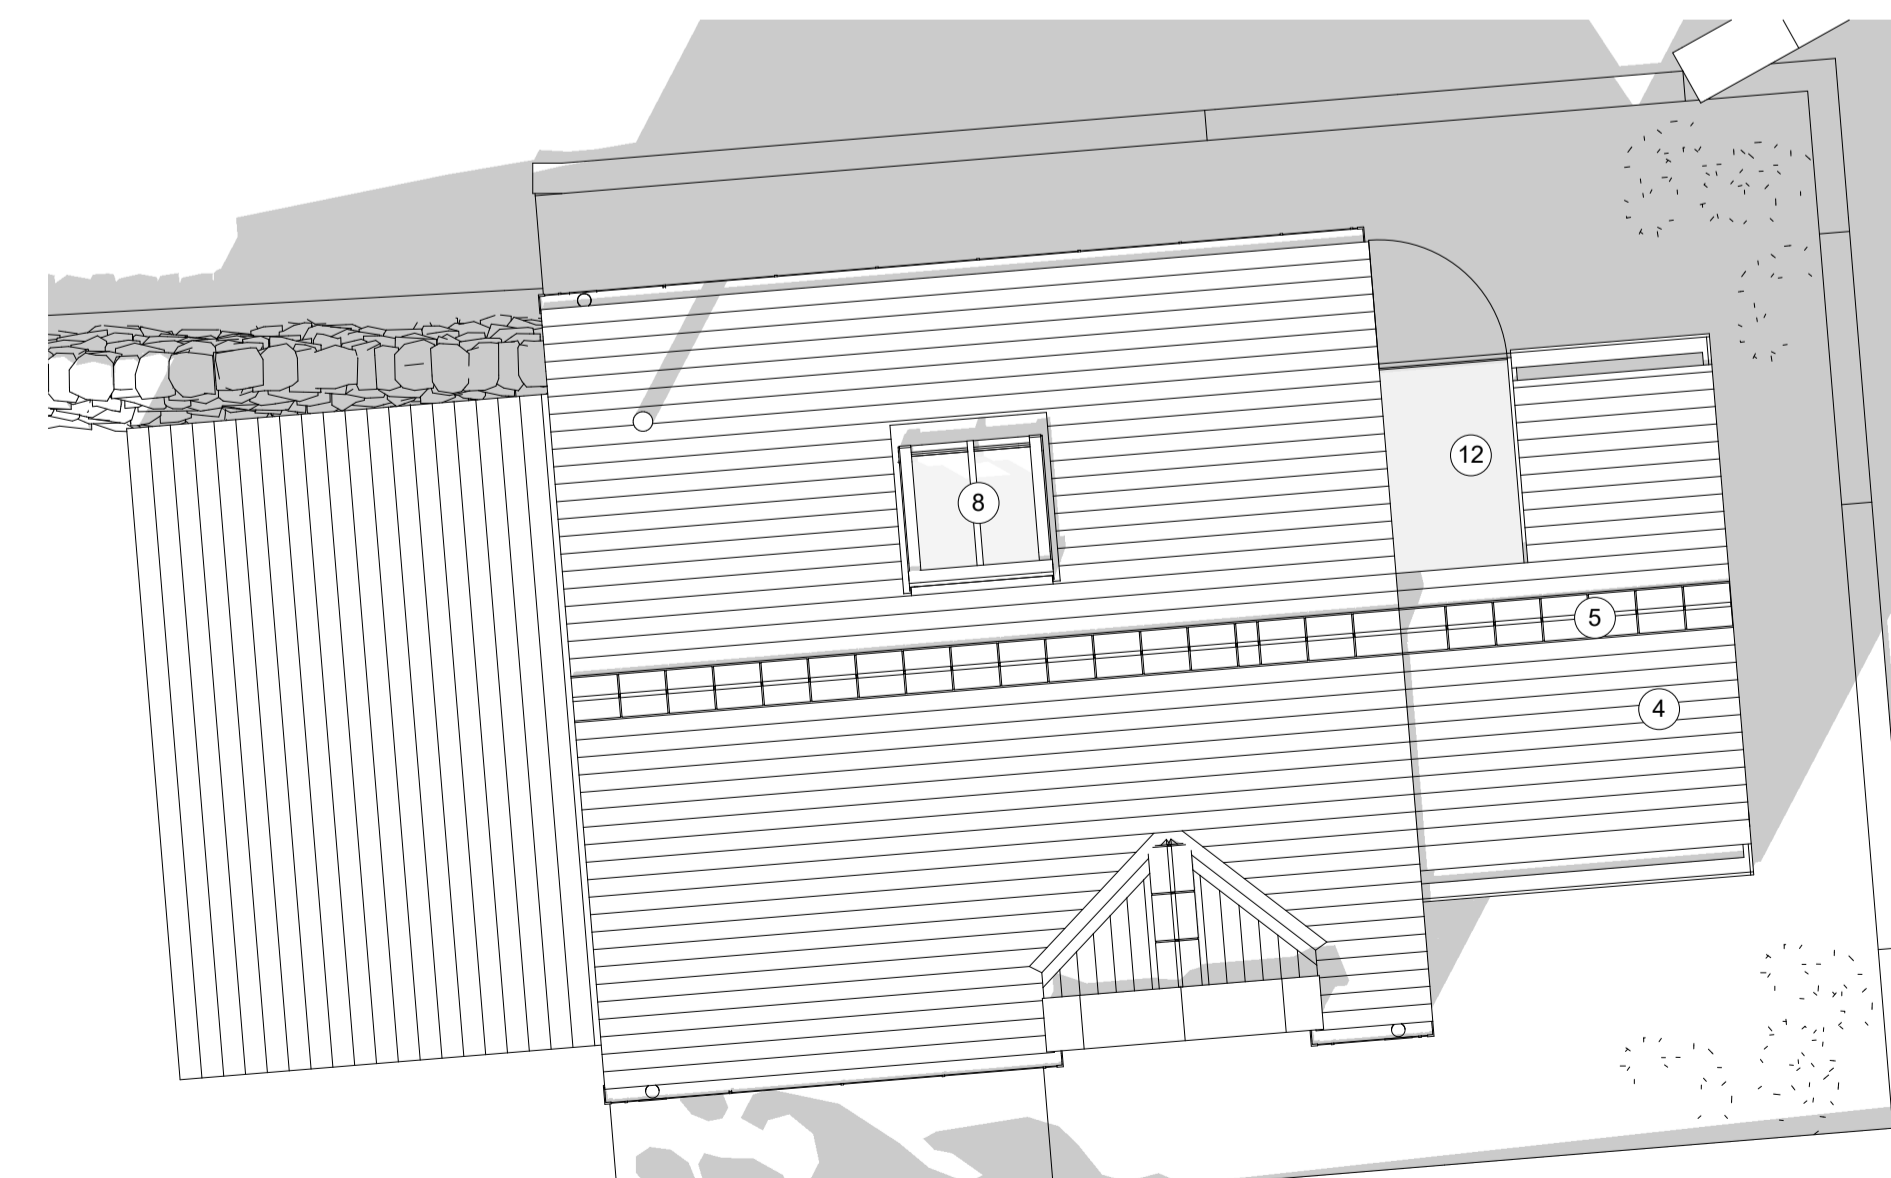

**7 PROPOSED ROOF PLAN**  
06 SCALE - 1:50

