

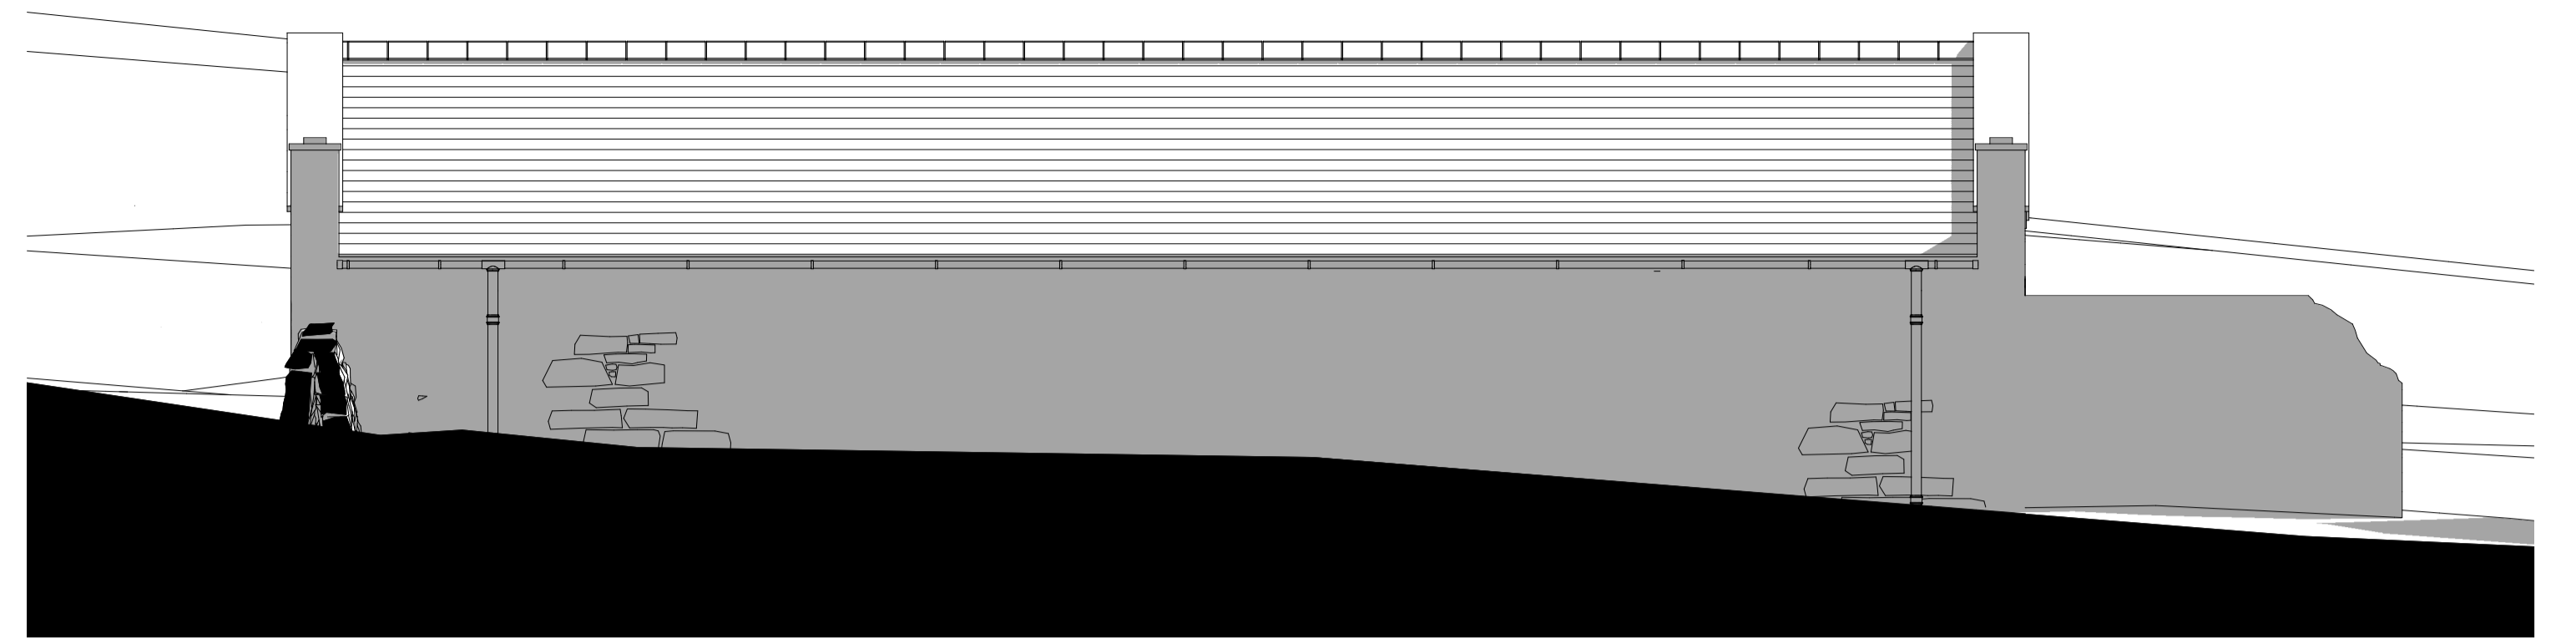




1 EXISTING FRONT ELEVATION WITH EXTERNAL FENCE WALLS
08 SCALE - 1:50

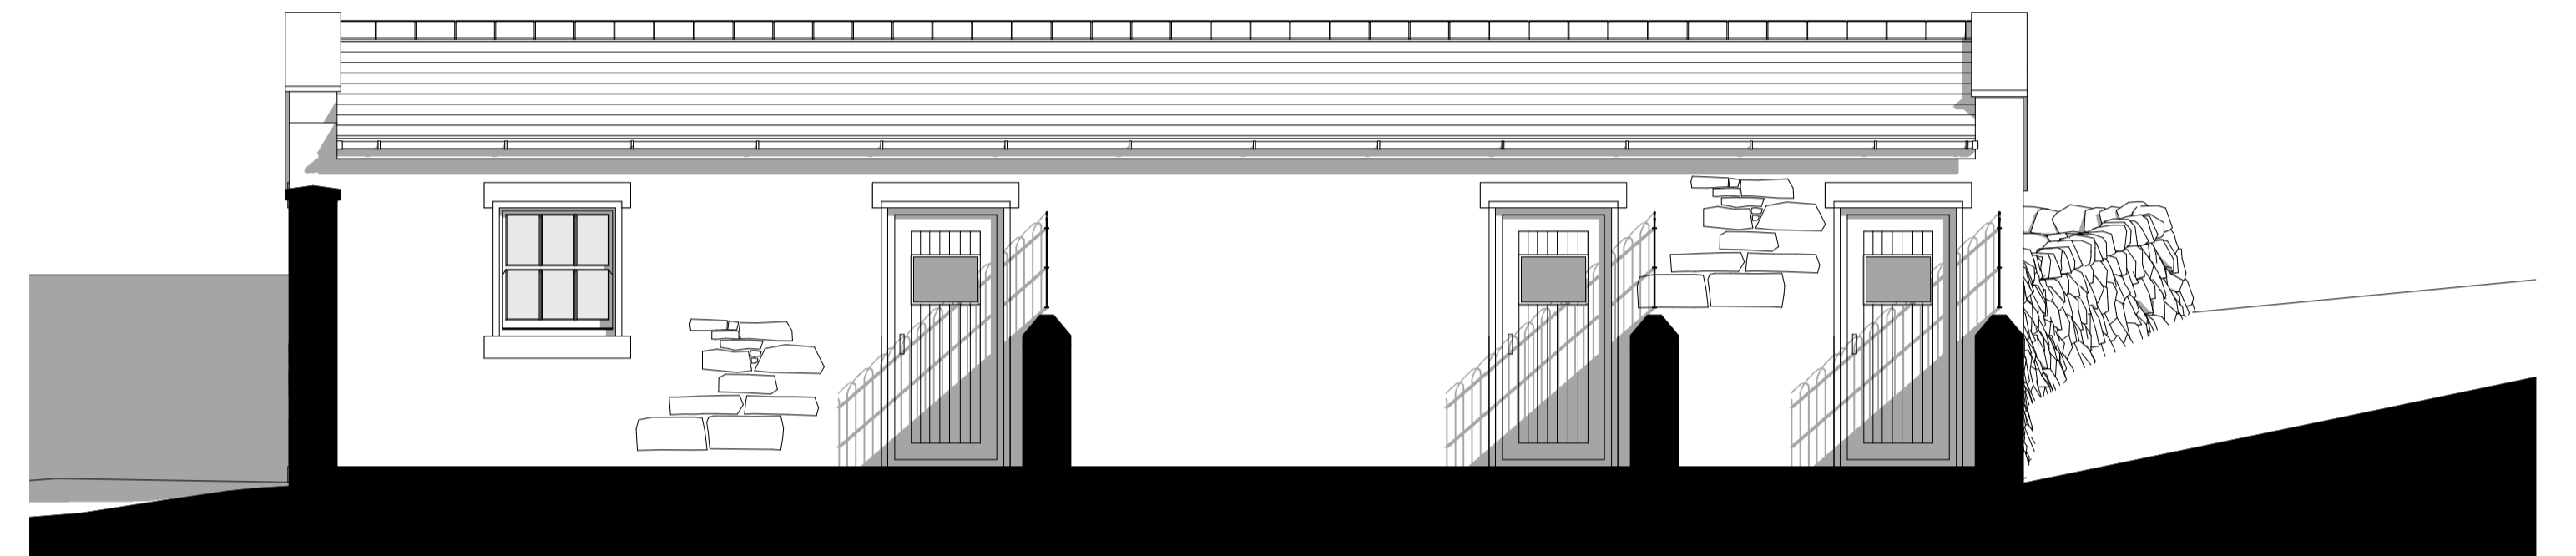


2 EXISTING REAR ELEVATION
08 SCALE - 1:50

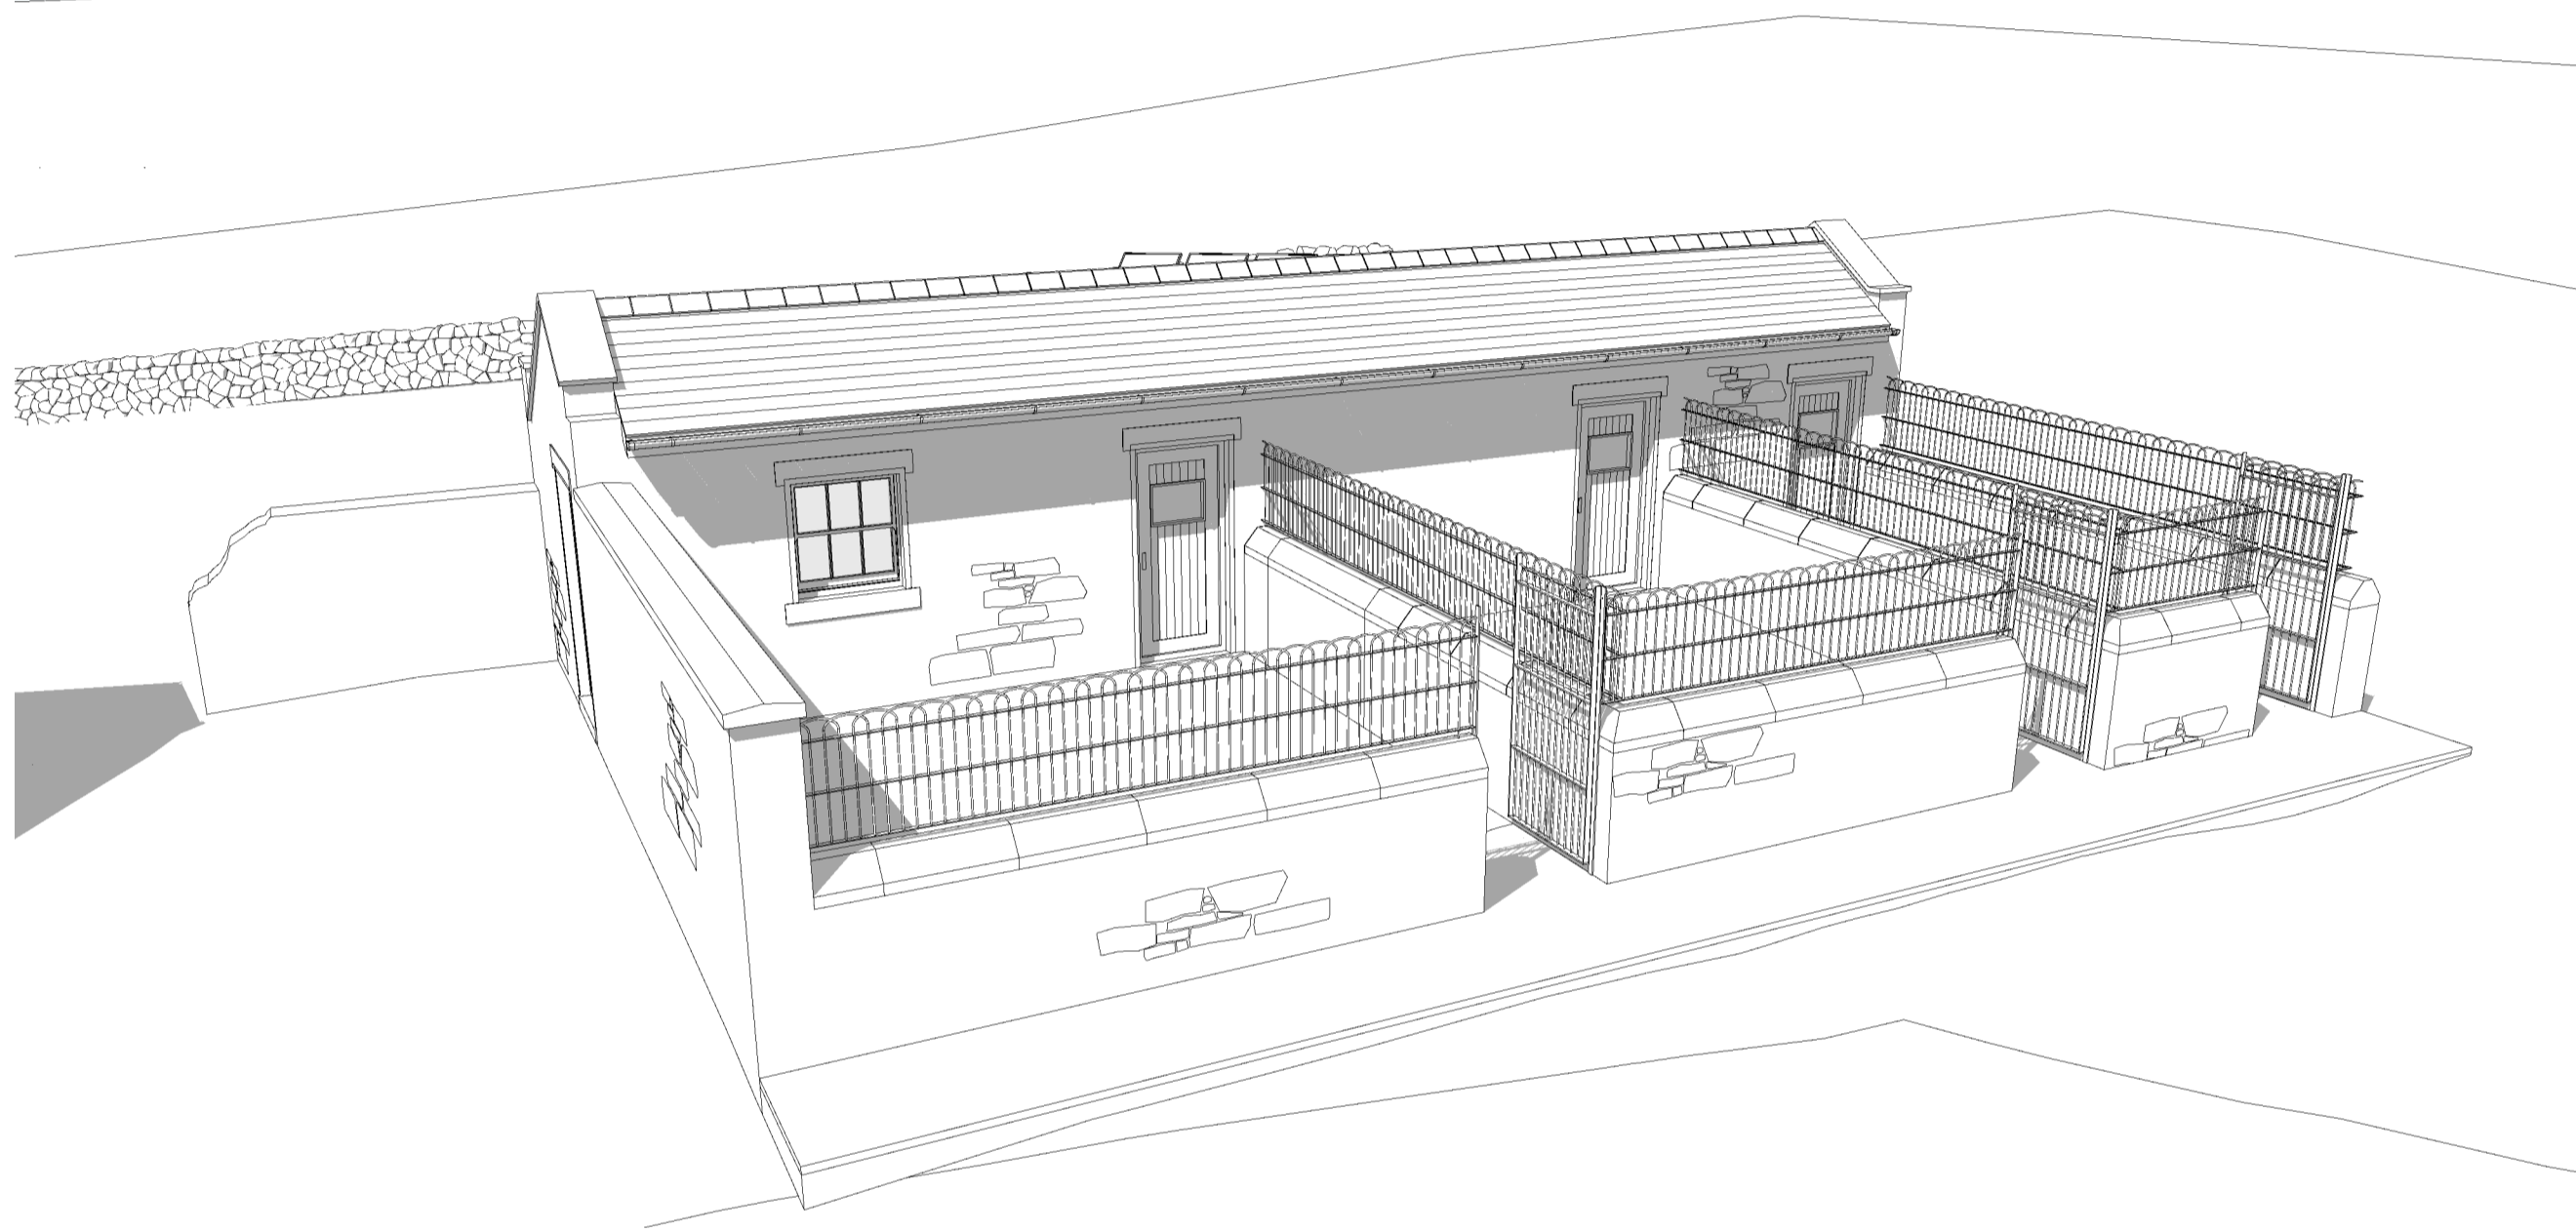

3 EXISTING FRONT ELEVATION THROUGH YARD
08 SCALE - 1:50

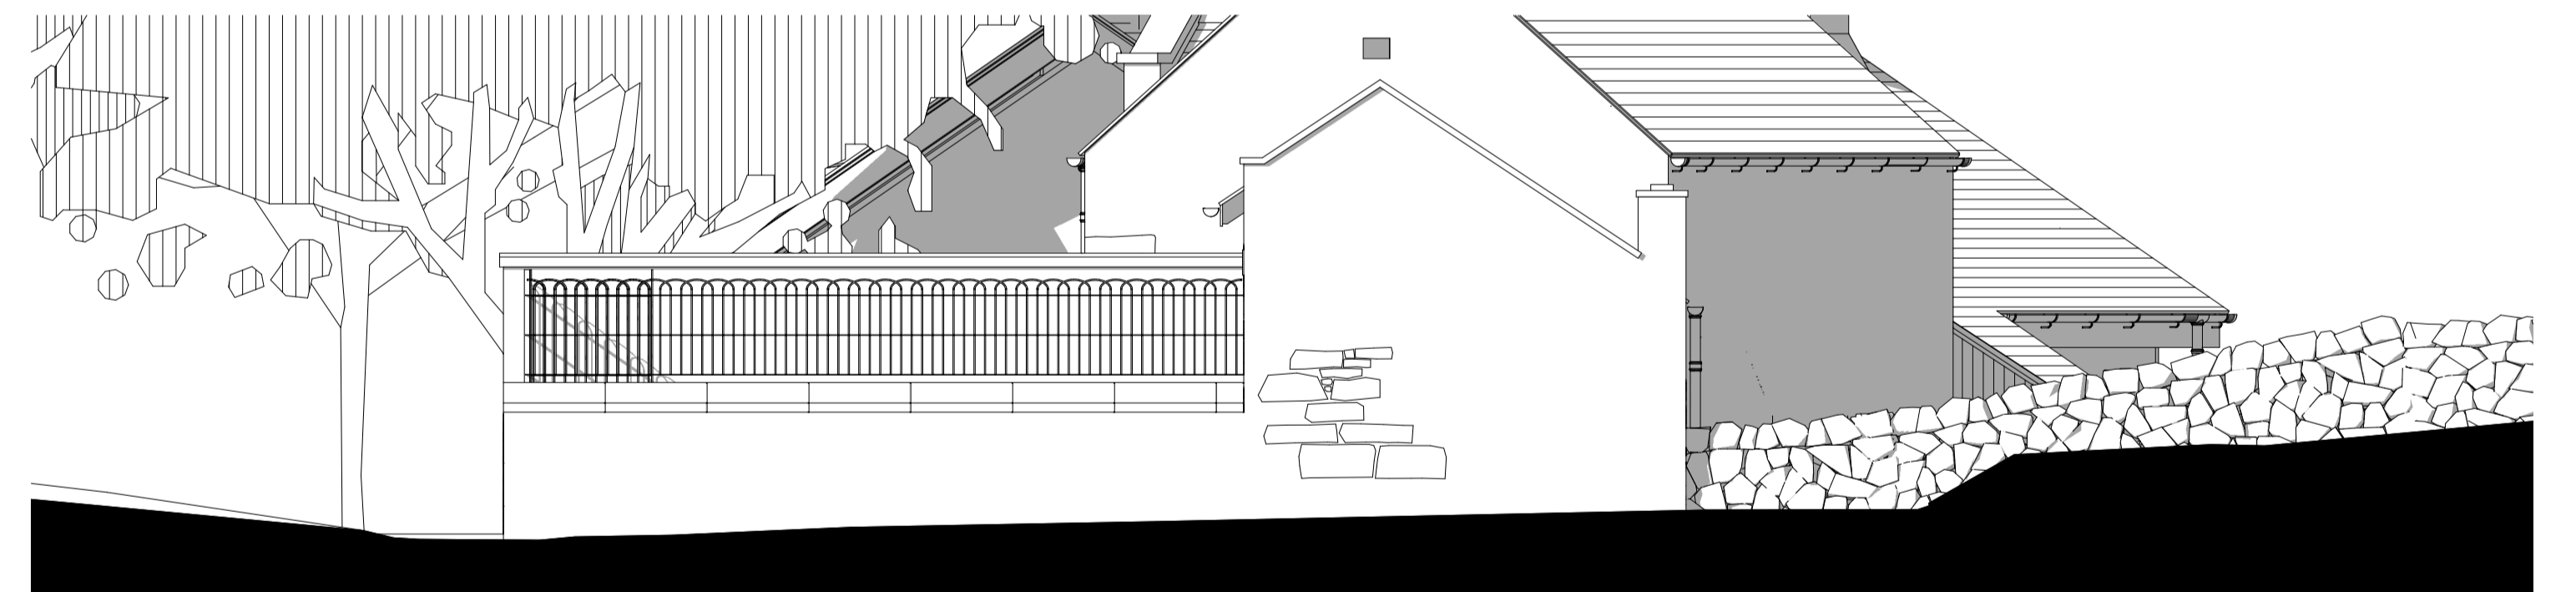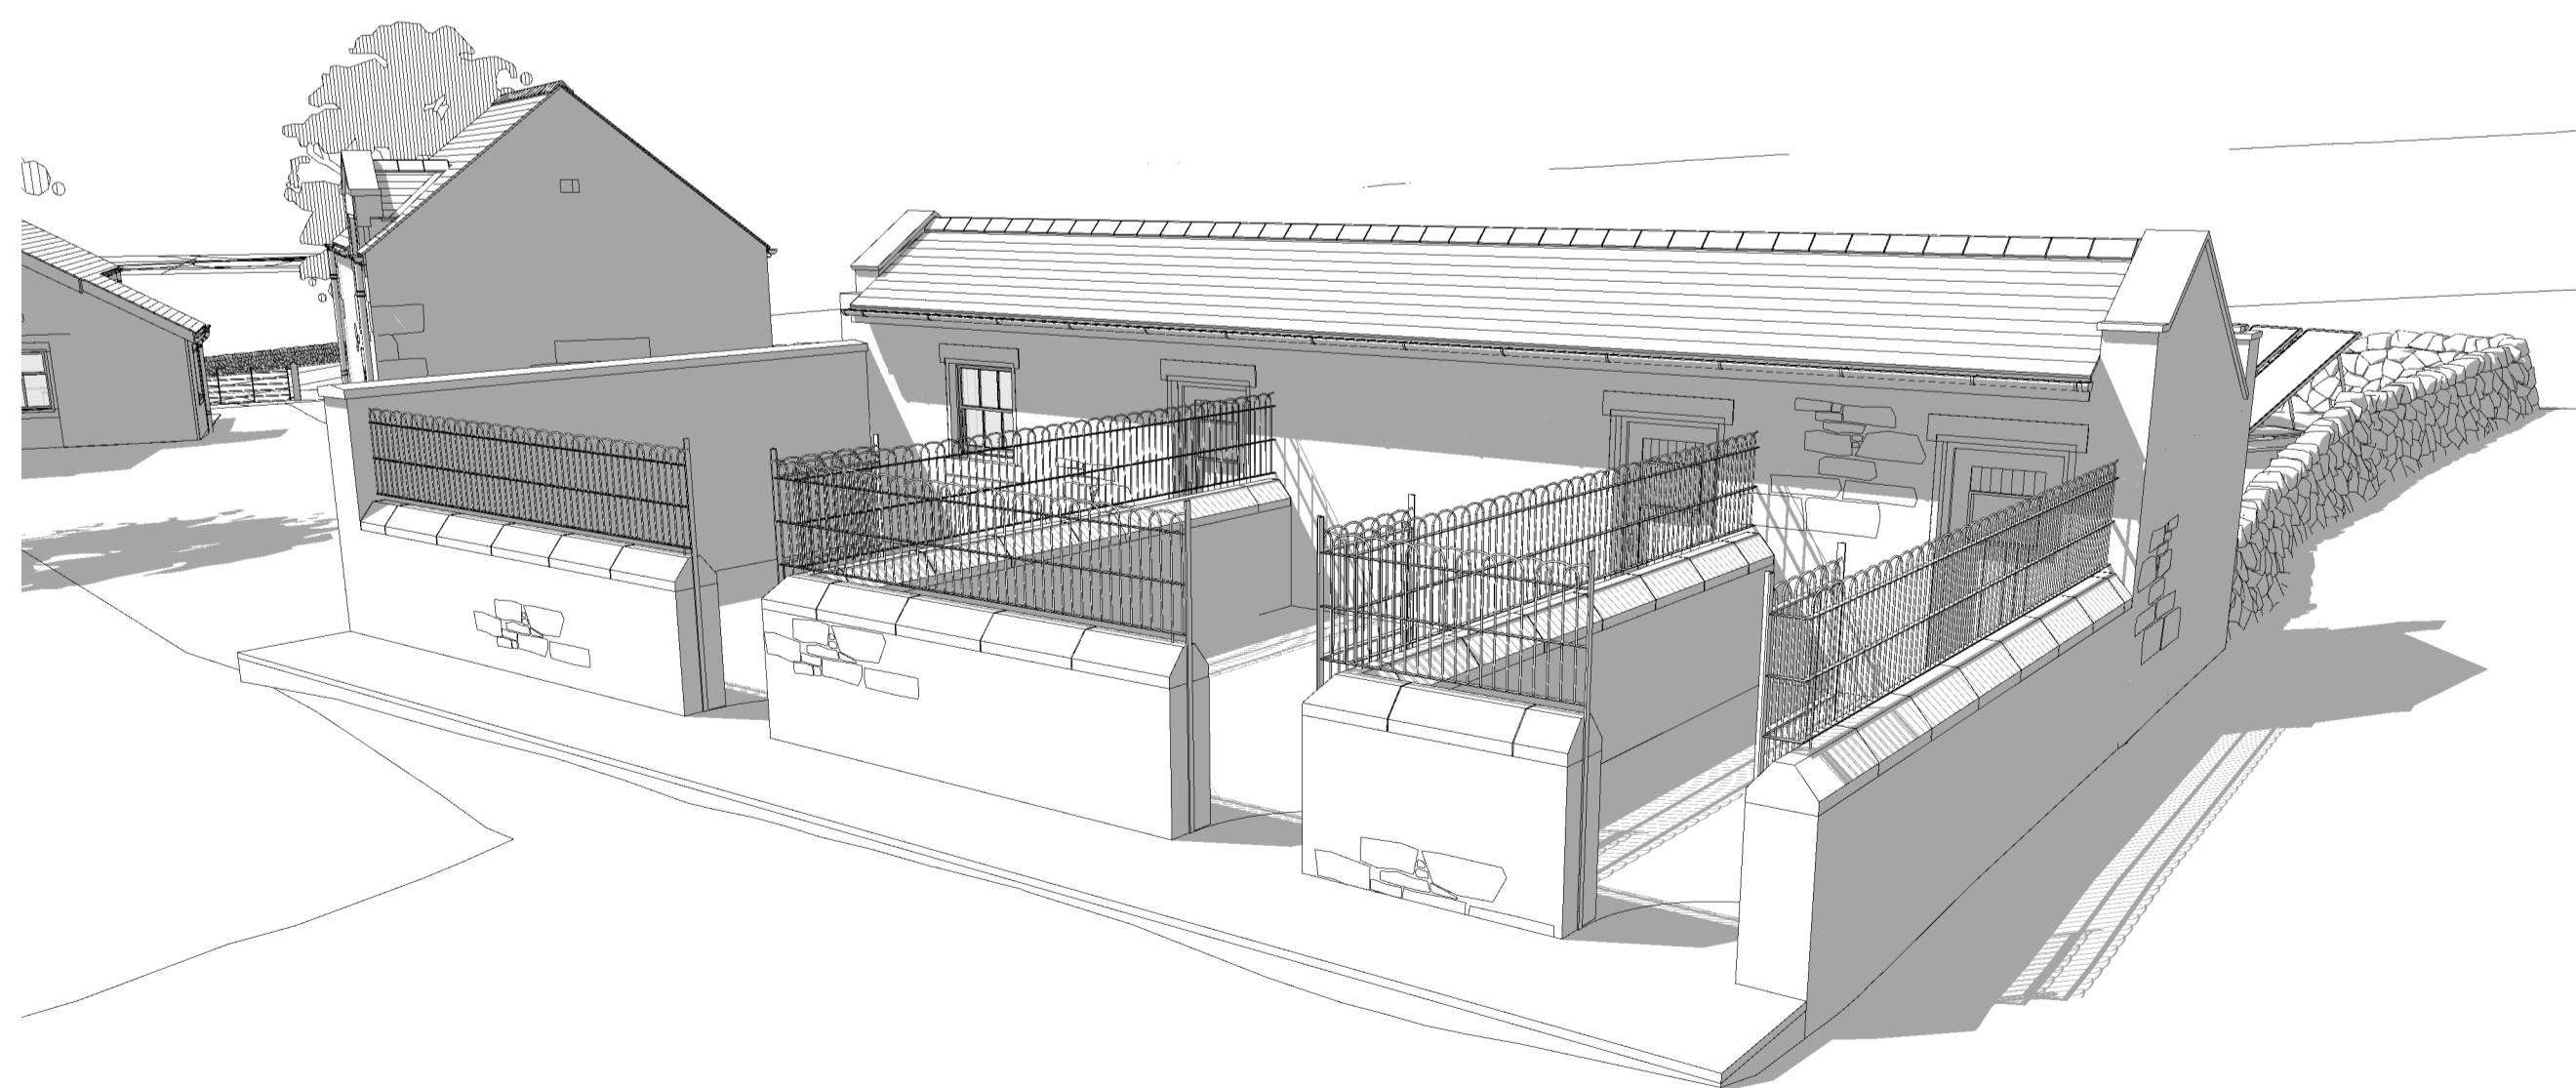

4 EXISTING GABLE ELEVATION
08 SCALE - 1:50

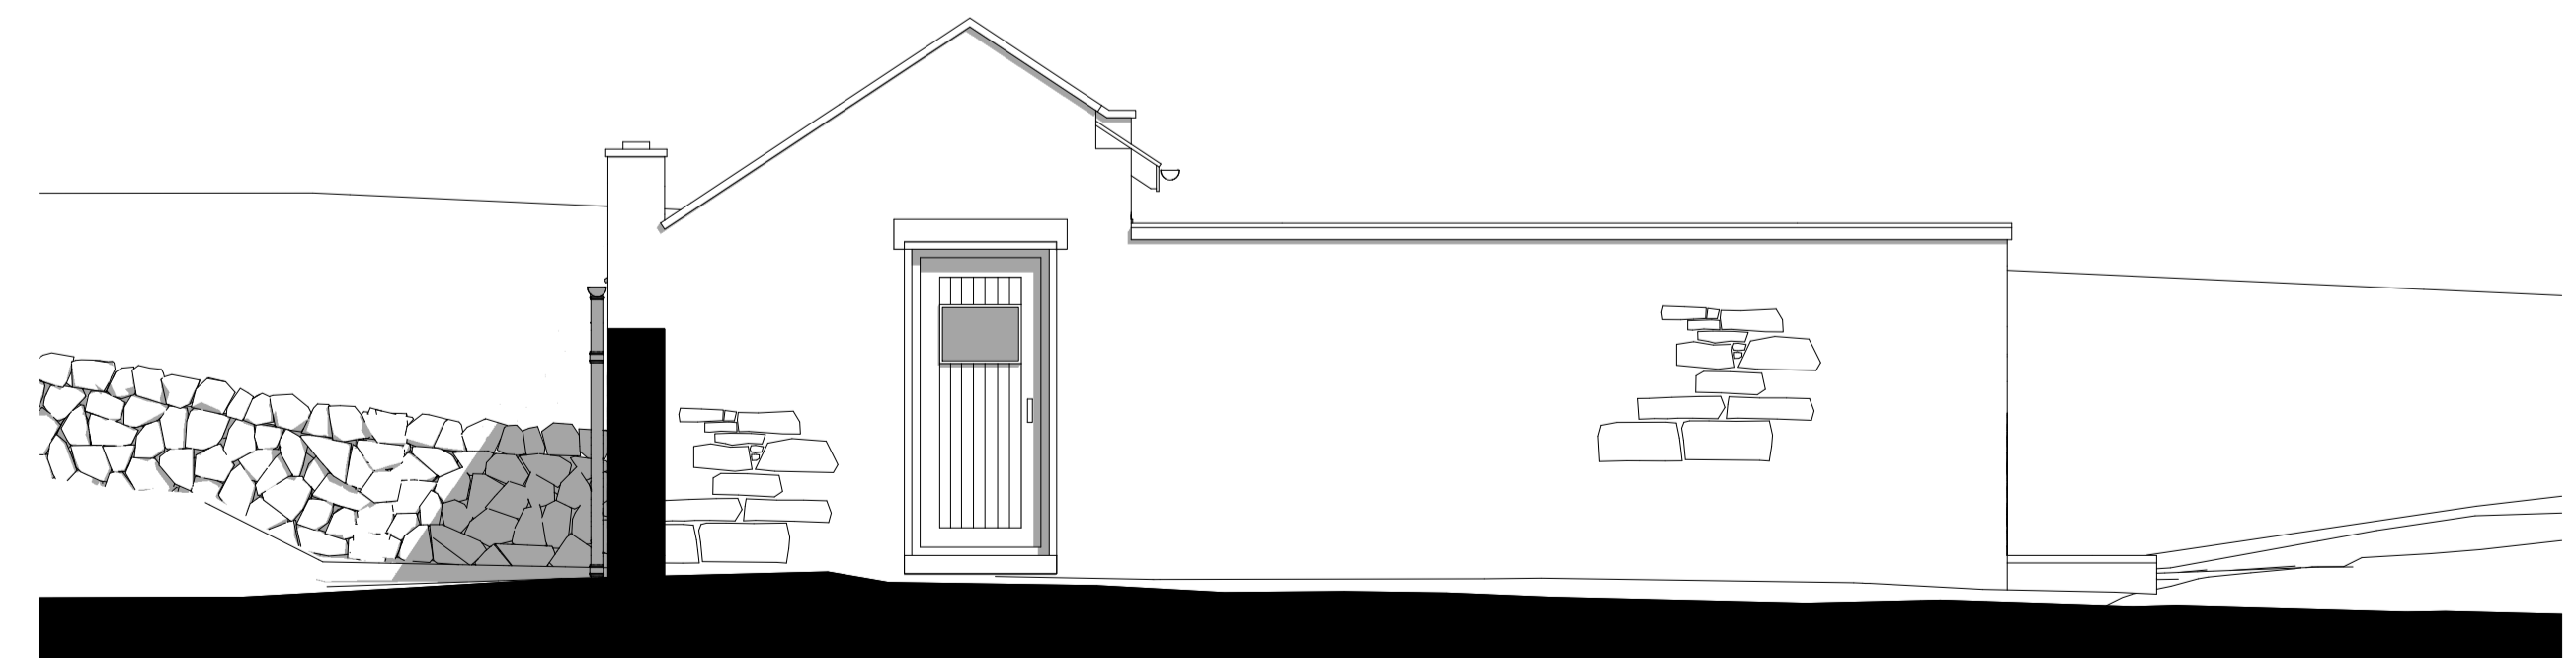

5 EXISTING GABLE ELEVATION
08 SCALE - 1:50

