




1 PROPOSED FRONT ELEVATION WITH EXTERNAL FENCE WALLS
10 SCALE - 1:50

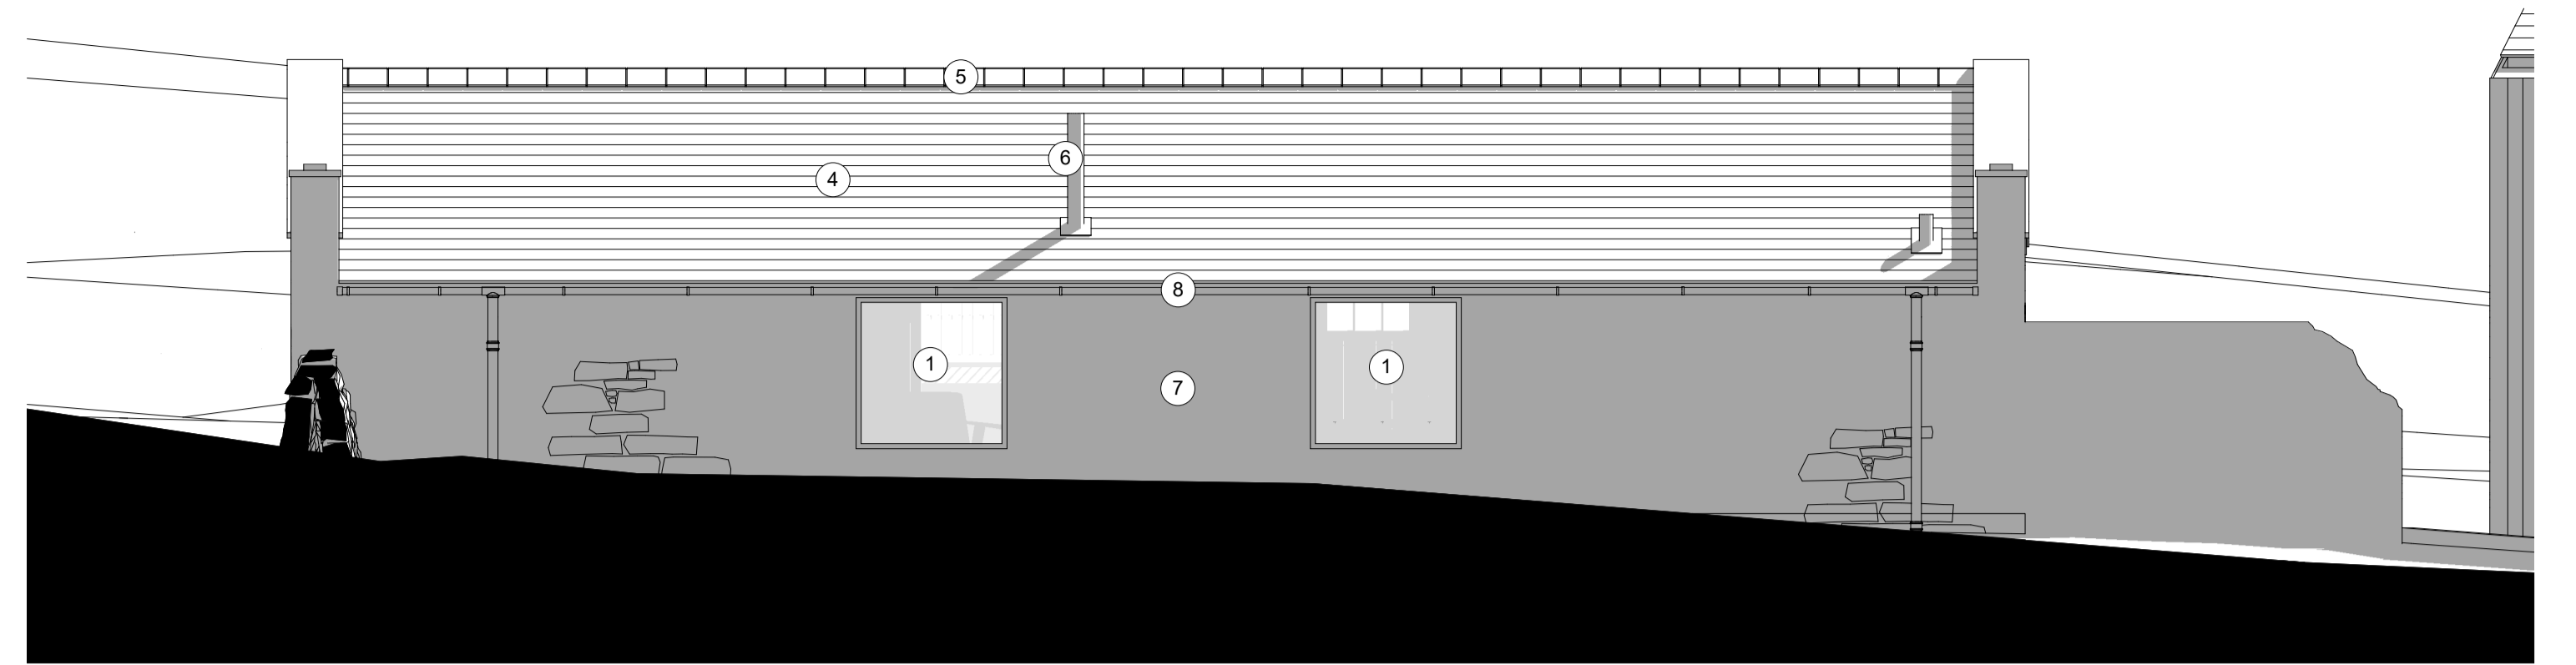



2 PROPOSED REAR ELEVATION
10 SCALE - 1:50

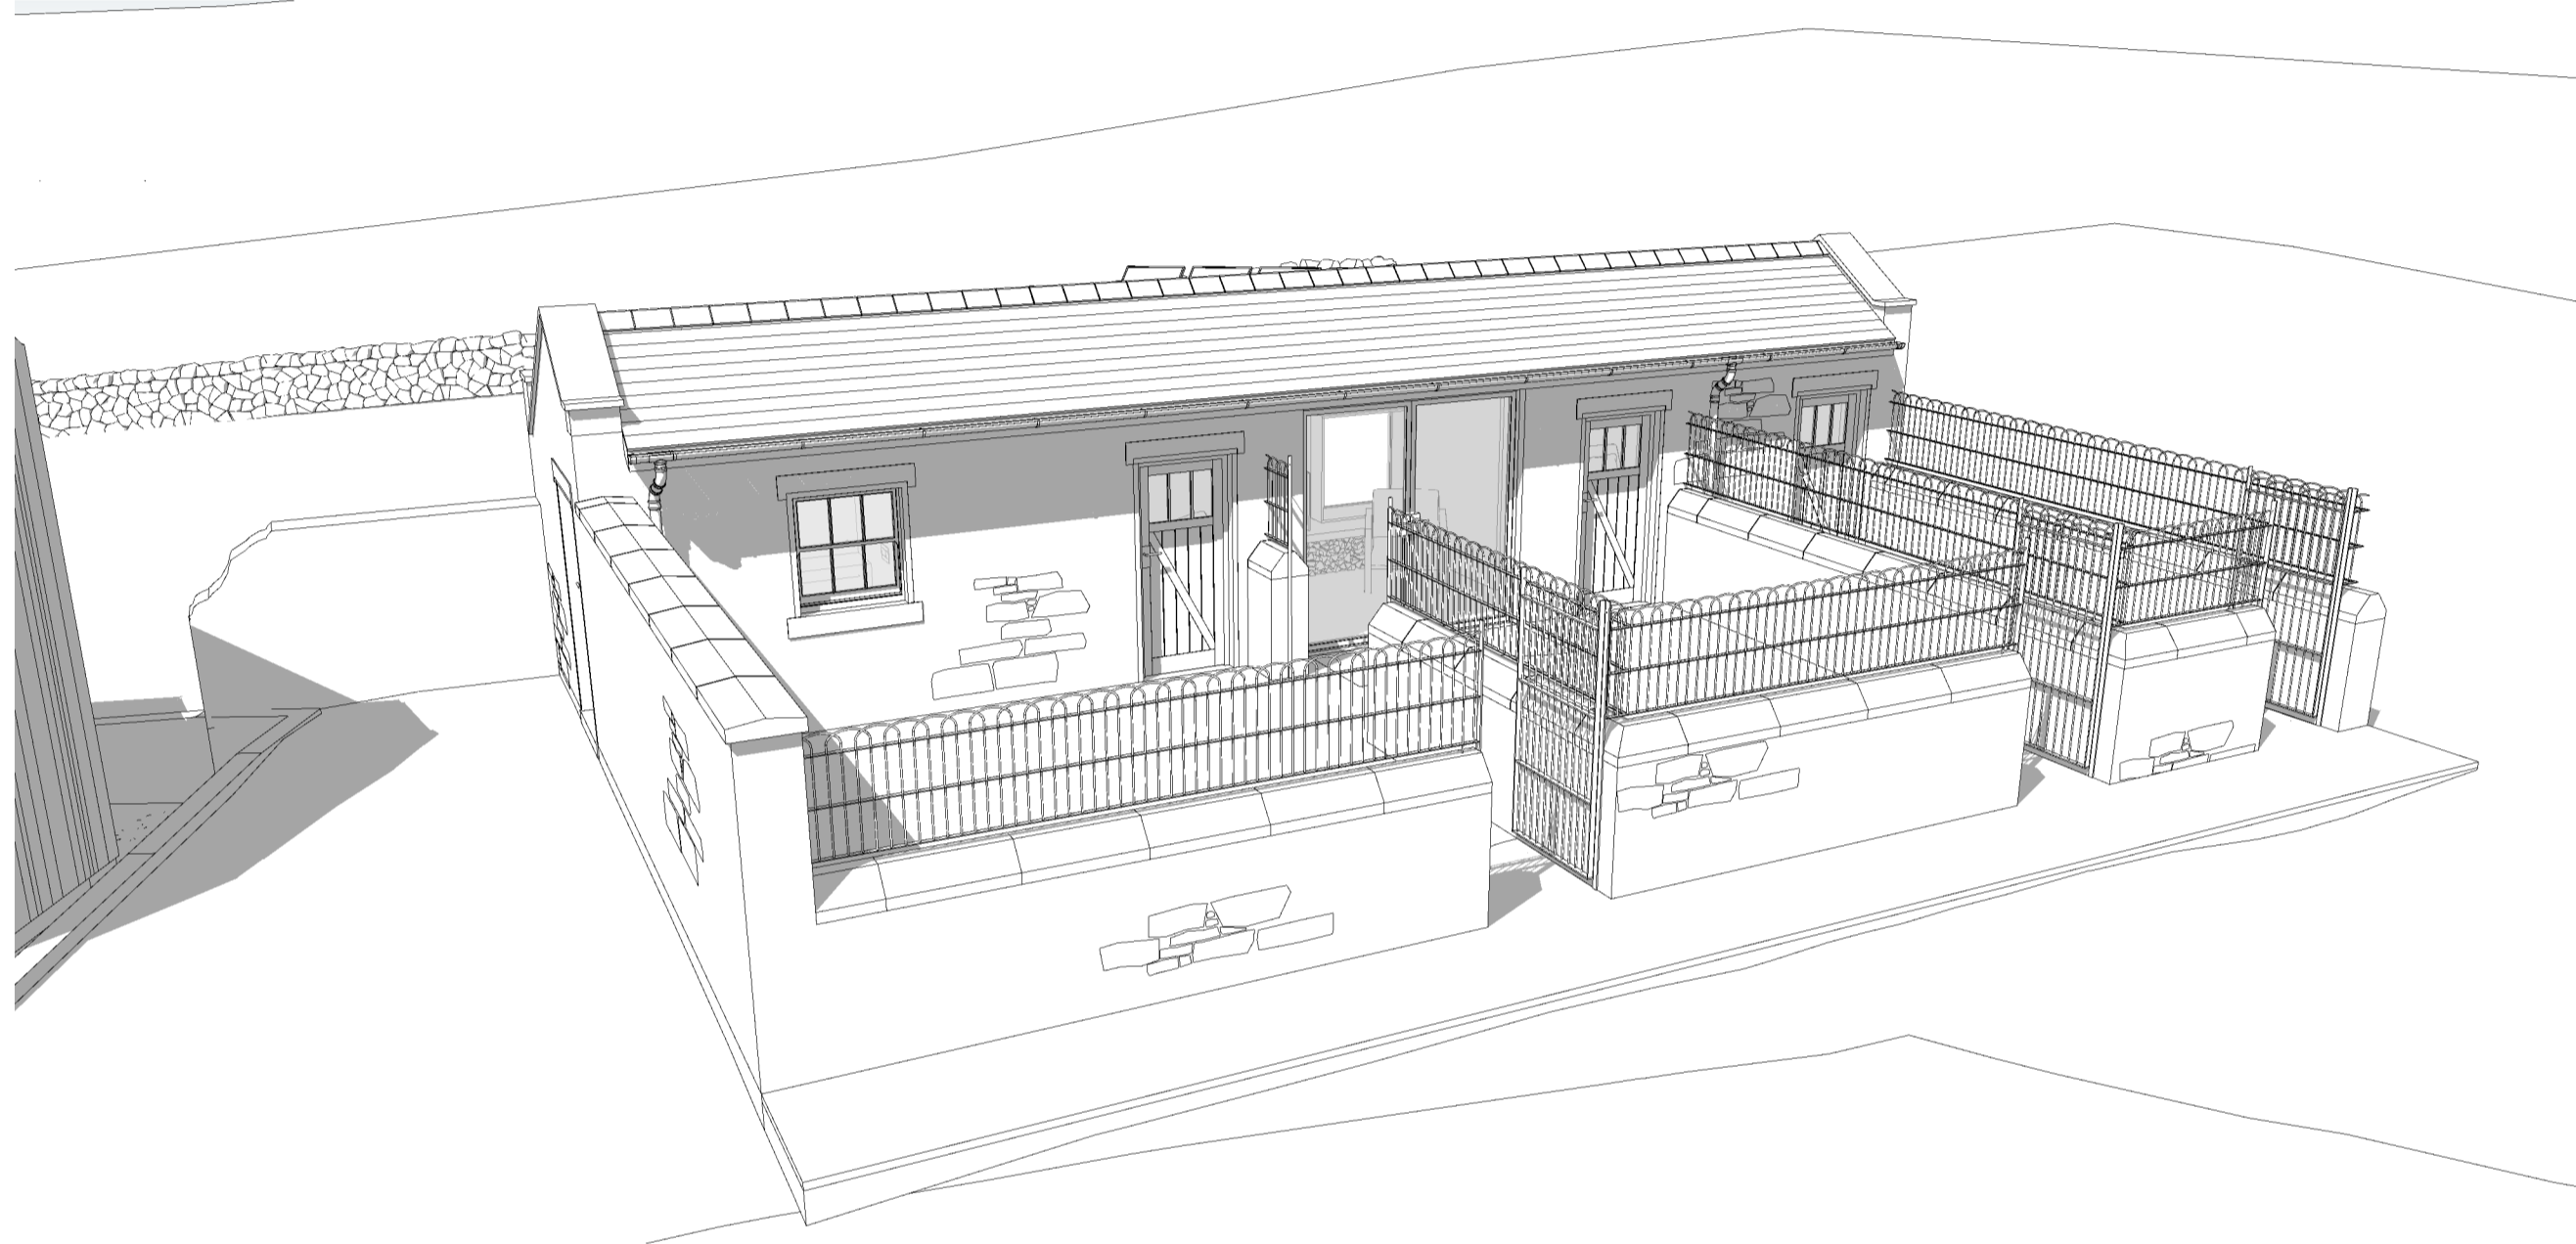

3 PROPOSED FRONT ELEVATION THROUGH YARD
10 SCALE - 1:50

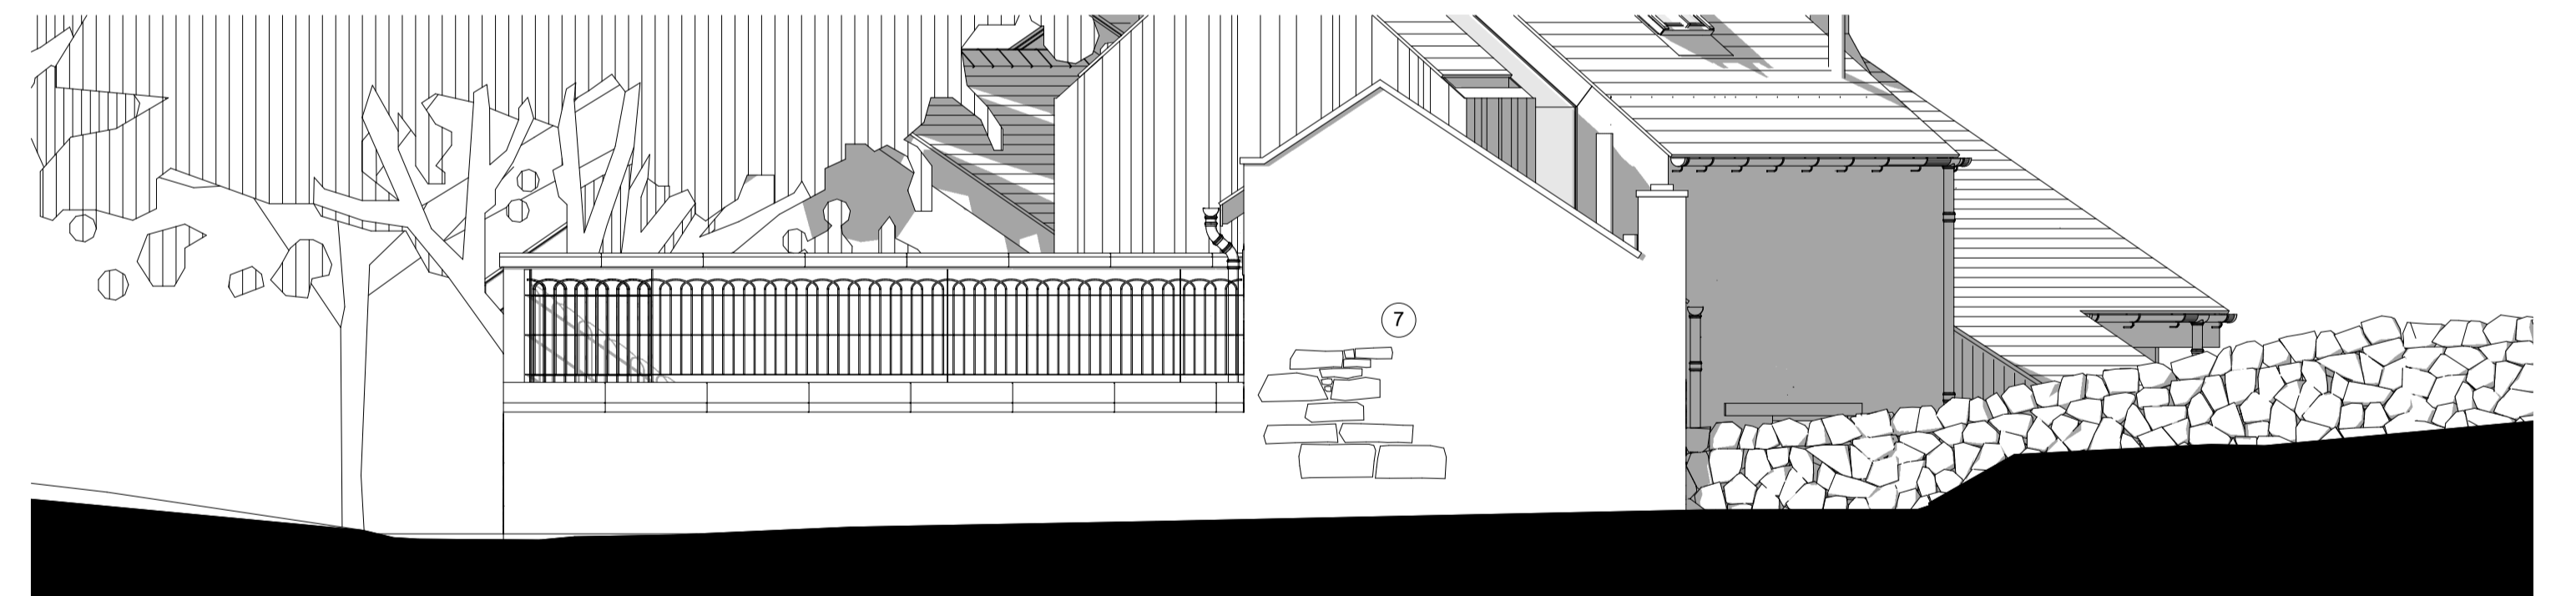

4 PROPOSED GABLE ELEVATION
10 SCALE - 1:50

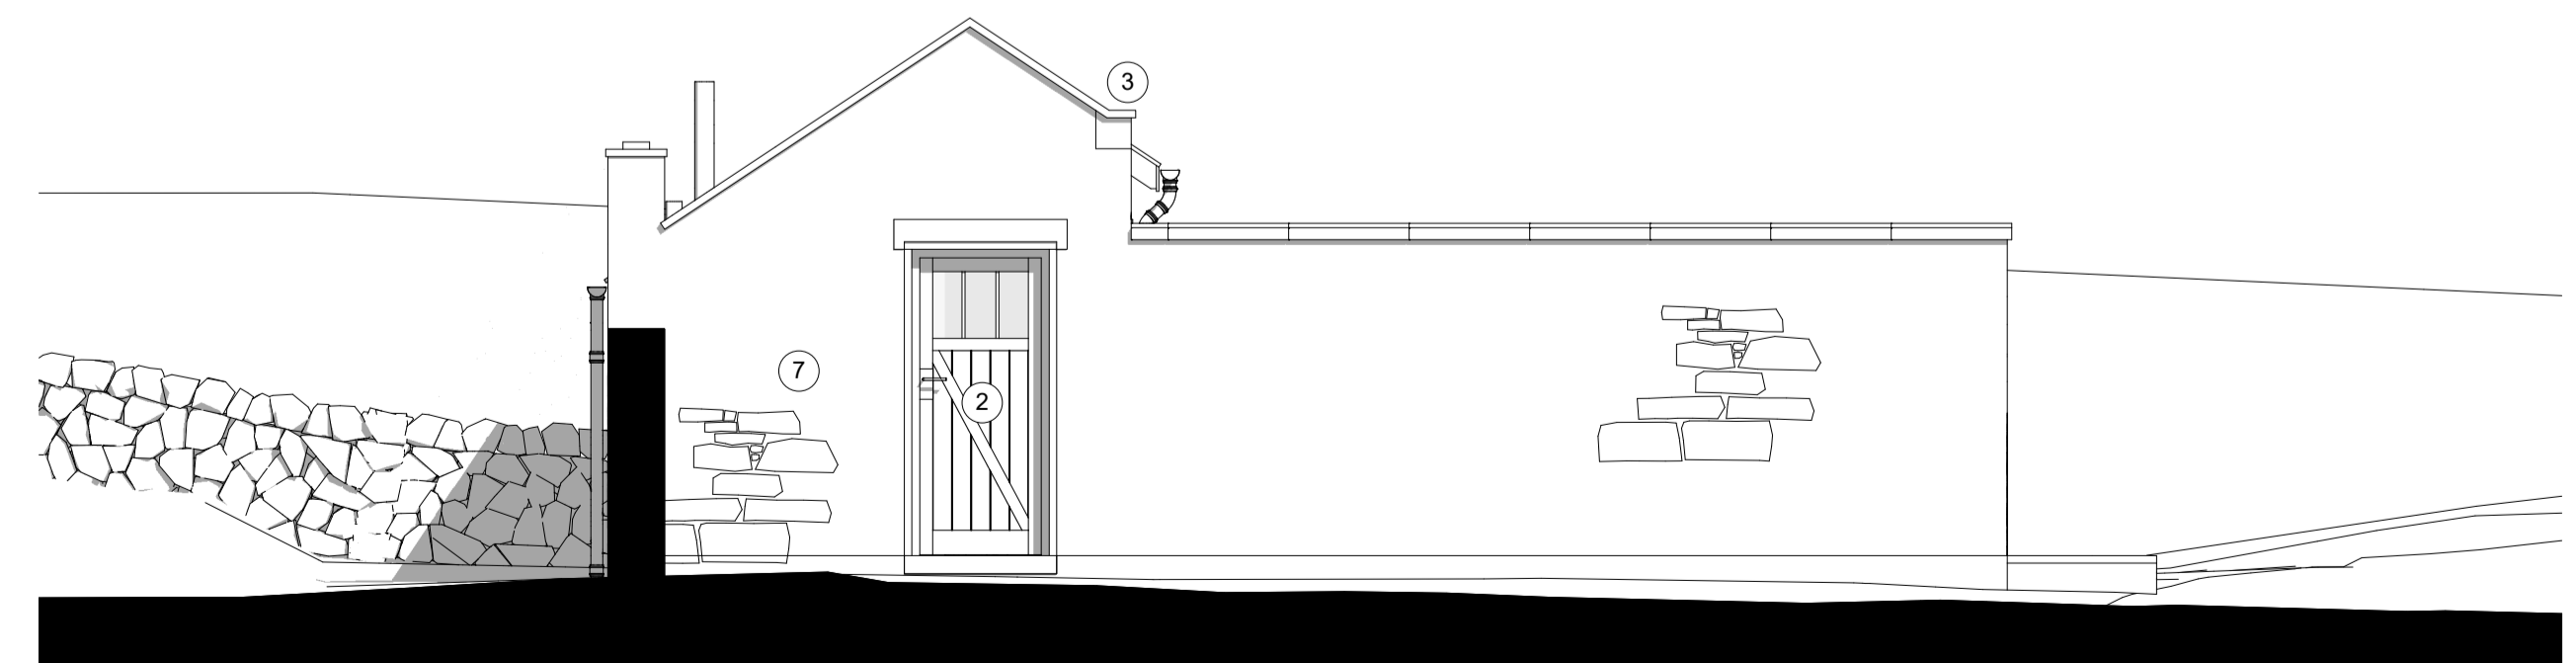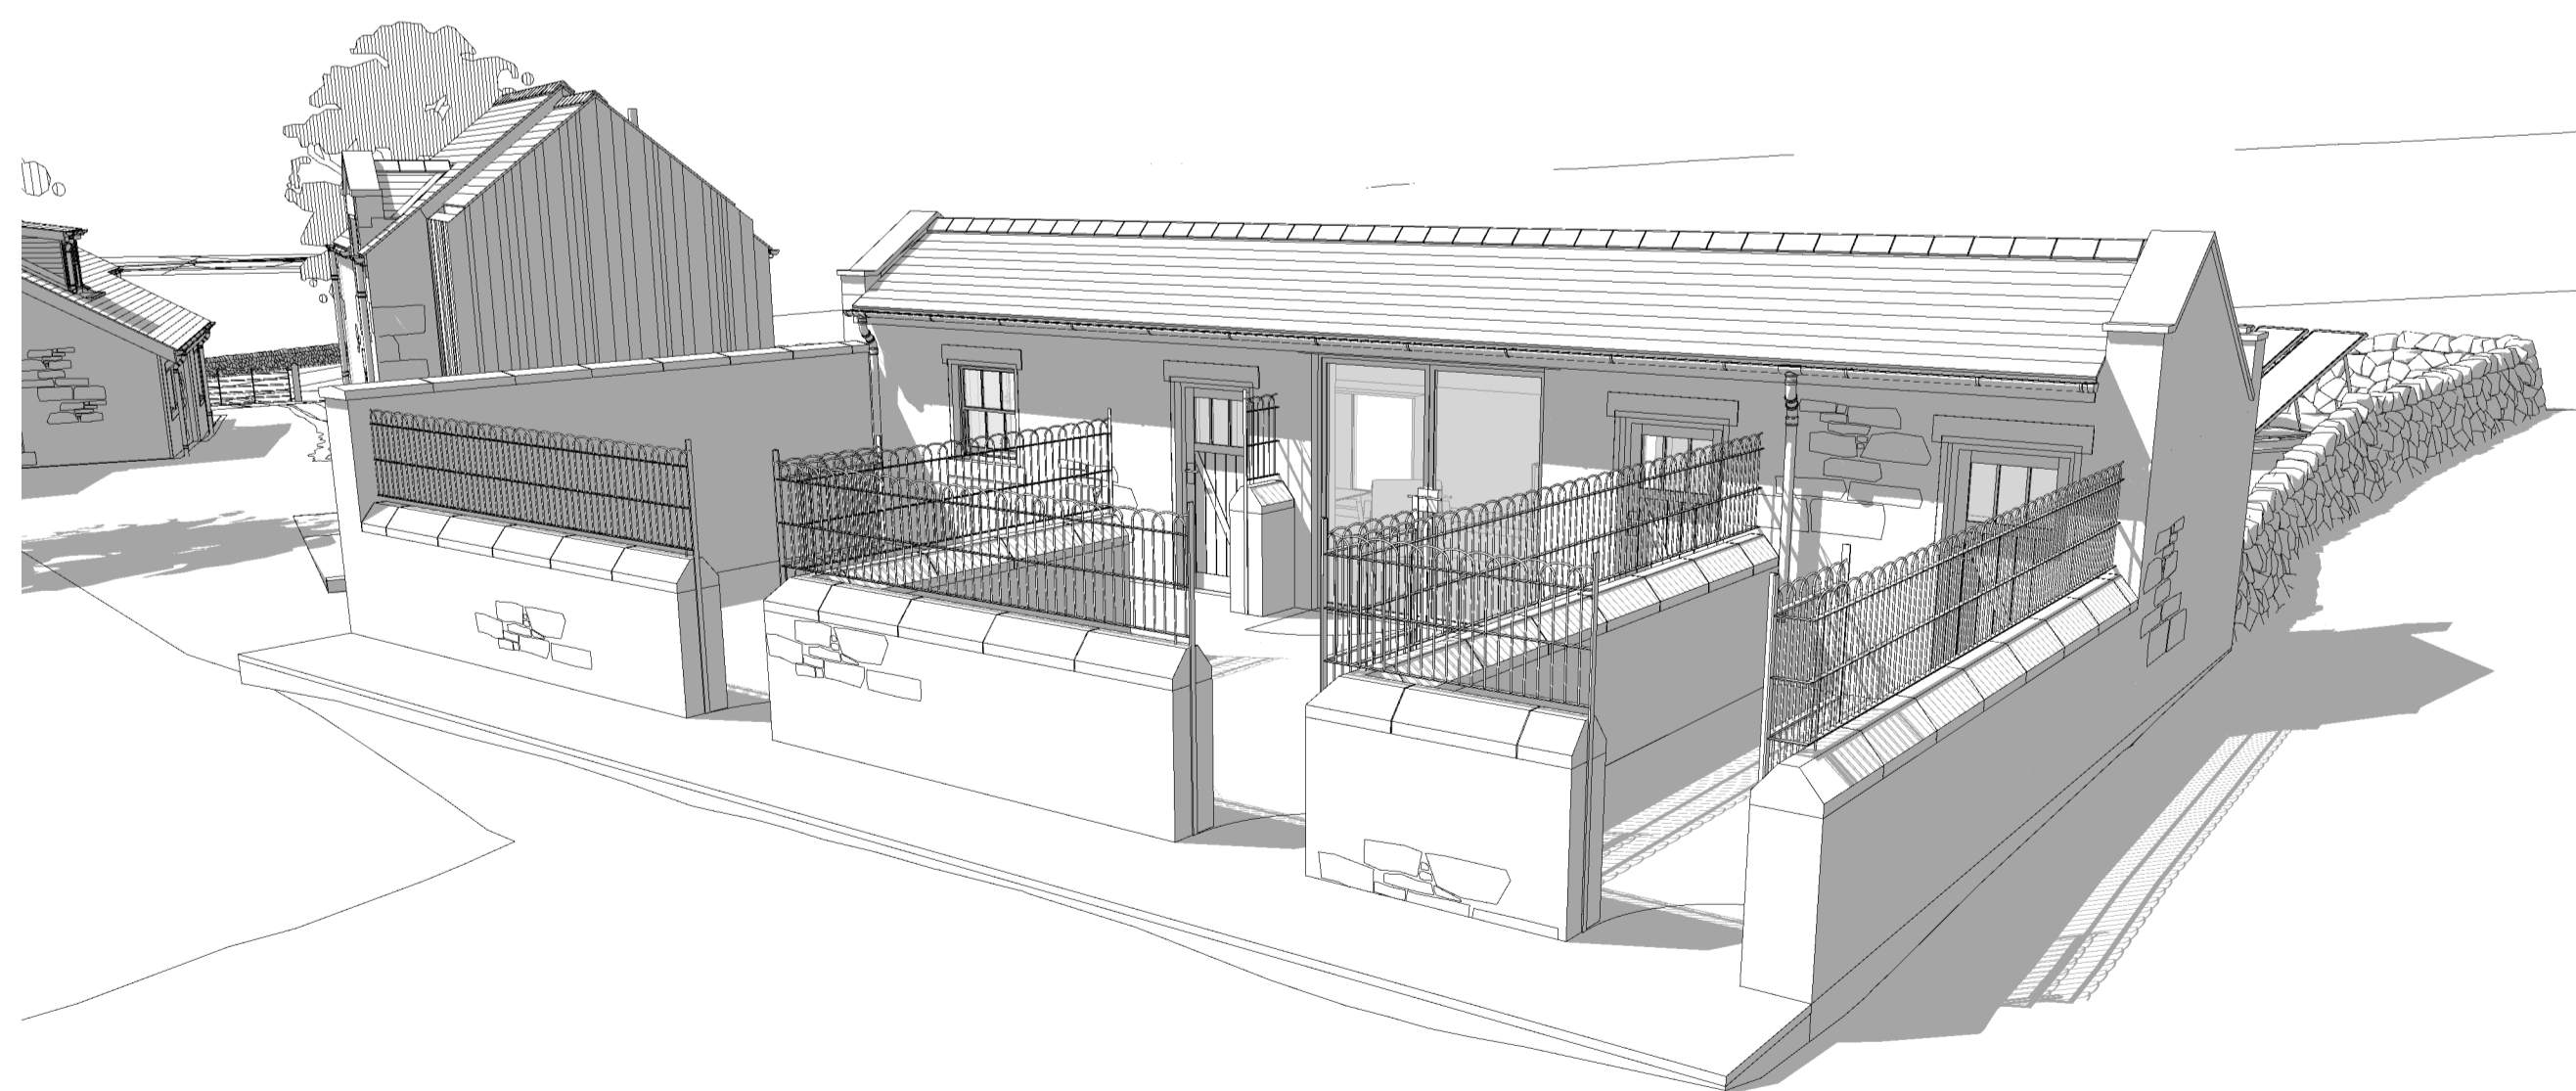

5 PROPOSED GABLE ELEVATION
10 SCALE - 1:50



- MATERIAL KEY**
1. NEW WINDOW - ALUMINIUM GREY
 2. NEW TIMBER DOOR
 3. STONE WATER TABLE TO MATCH EXISTING
 4. SLATE TO MATCH THAT OF EXISTING
 5. RIDGE TILE TO MATCH EXISTING
 6. STOVE FLUE - COLOUR BLACK
 7. EXISTING STONE RESTORED WHERE NECESSARY
 8. NEW RAINWATER GOODS TO MATCH EXISTING
 9. NEW ALUMINIUM DOORS - COLOUR GREY

REV C - 30.10.2019 - PLANNING ISSUE



STATUS: PLANNING

REVISION: C