



1 PROPOSED GROUND FLOOR PLAN
11 SCALE - 1:100

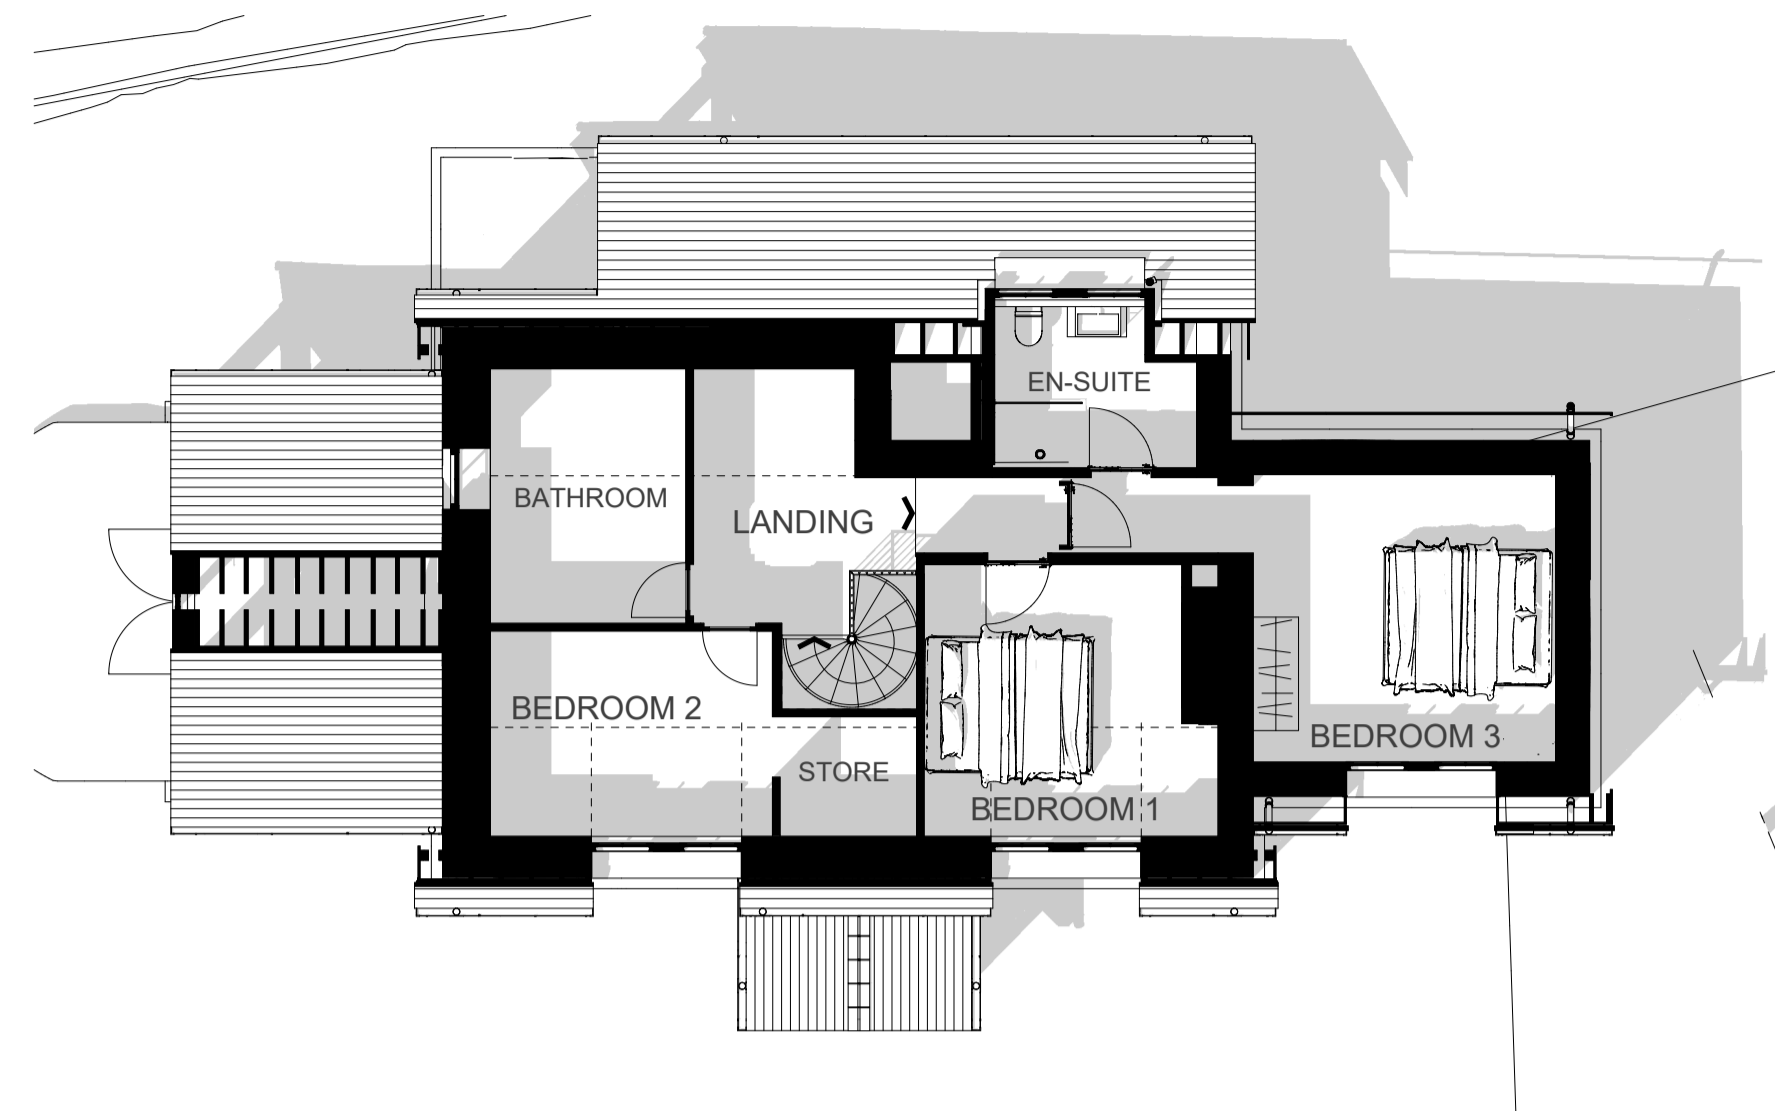

2 PROPOSED FIRST FLOOR PLAN
11 SCALE - 1:100

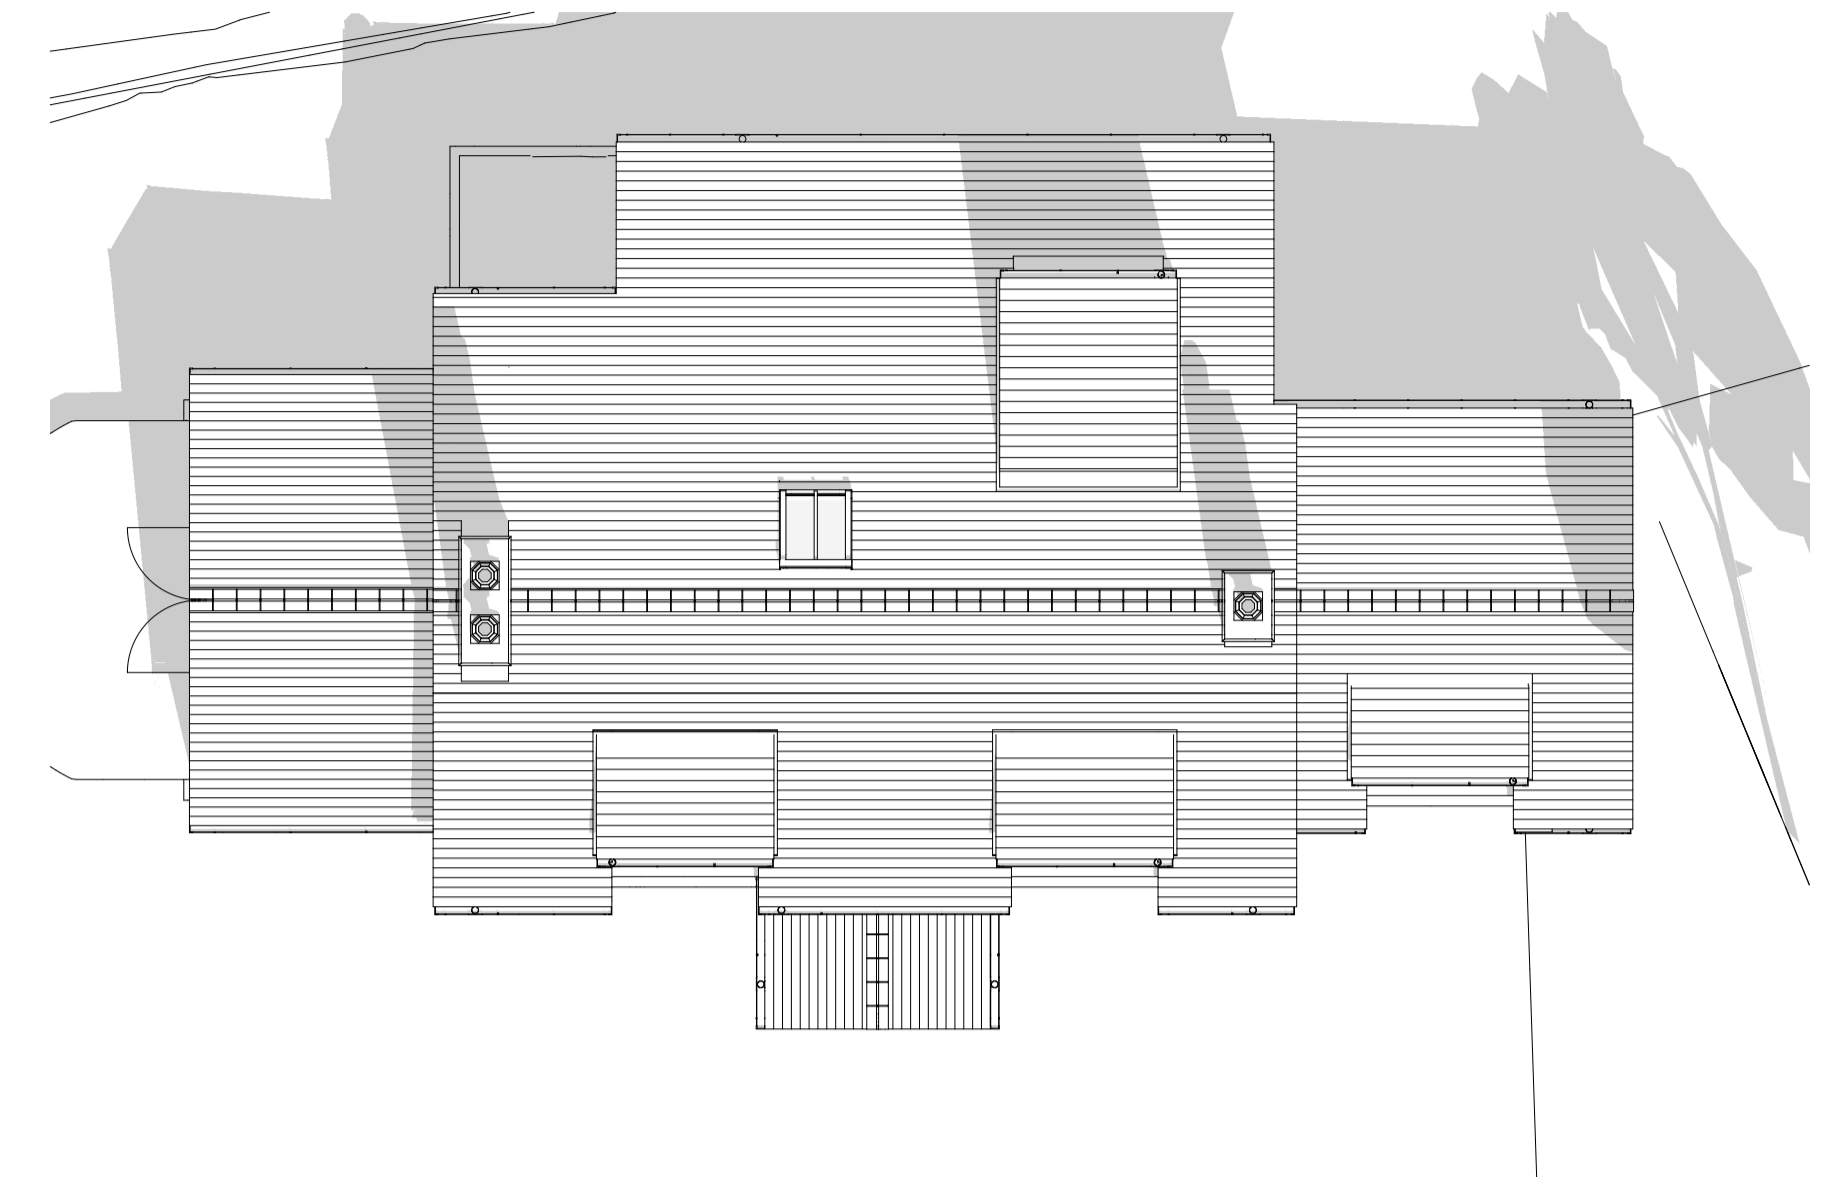

3 PROPOSED ROOF PLAN
11 SCALE - 1:100

