




**1** EXISTING FRONT ELEVATION  
**12** SCALE - 1:100



**2** EXISTING SIDE ELEVATION  
**12** SCALE - 1:100



**3** EXISTING REAR ELEVATION  
**12** SCALE - 1:100

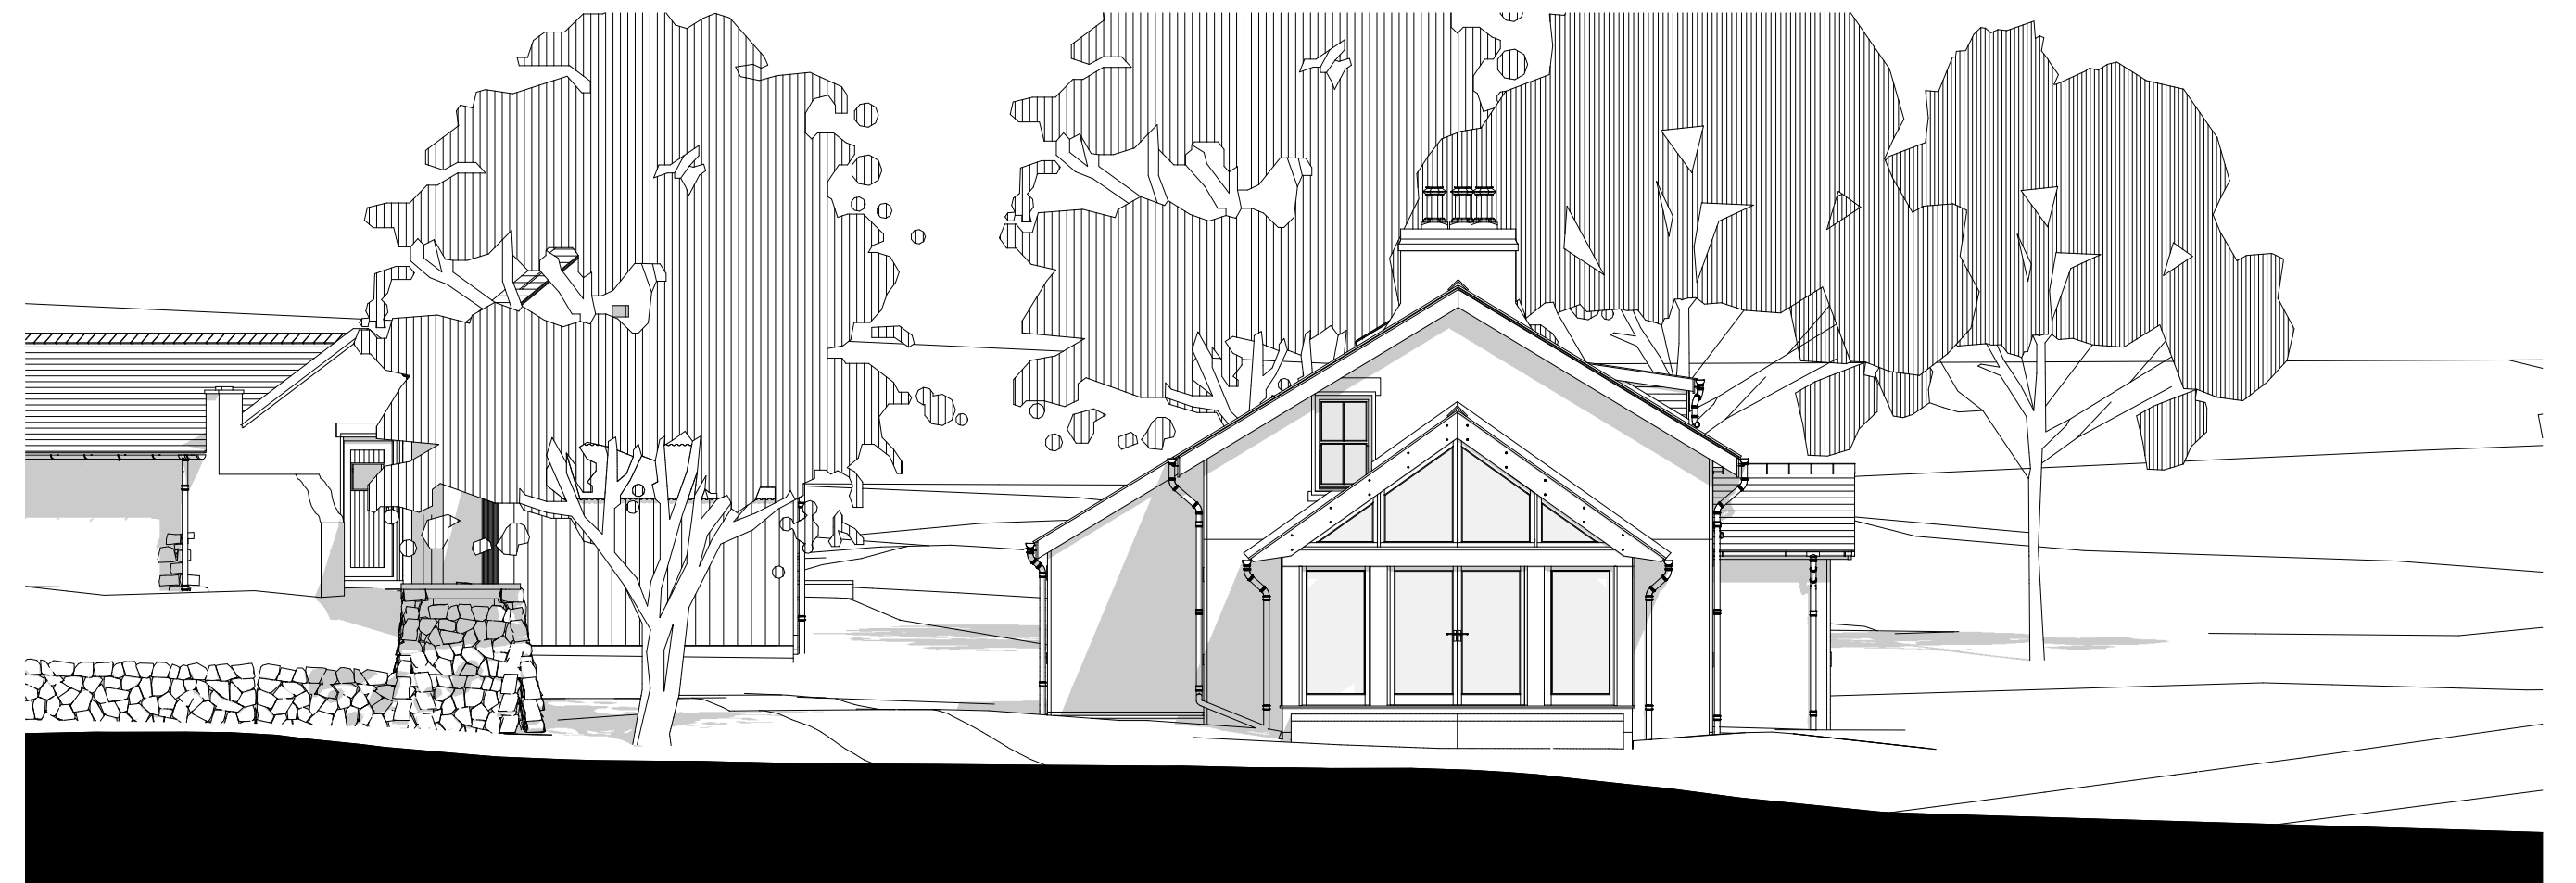

**4** EXISTING SIDE ELEVATION  
**12** SCALE - 1:100

