



THIS FORM IS FOR USE BY ELECTRICITY NETWORK OPERATORS TO ADVISE LOCAL PLANNING AUTHORITIES OF PROPOSED WORKS TO BE UNDERTAKEN WITHIN THEIR DESIGNATED AREA THAT ARE CONSIDERED TO BE EXEMPTED UNDER THE OVERHEAD LINES (EXEMPTION) (ENGLAND AND WALES) REGULATIONS 2009. LOCAL AUTHORITIES HAVE THE RIGHT TO INVOKE THE FULL SECTION 37 PROCESS UNDER THE ELECTRICITY ACT 1989 SHOULD IT BE CONSIDERED NECESSARY.

The Form should be sent in triplicate to each Local Planning Authority in whose area the proposed development would be situated.

Details of Applicant

Name: Northern Powergrid (Yorkshire) PLC
Contact Person: Andrea McKinnell
Address: Northern Powergrid (Yorkshire) PLC
Alix House
Falcon Court
Stockton on Tees

Telephone No:

Applicant's Ref:



Date: 04/12/2019

To: The Chief Executive, Northumberland National Park

Electricity Act 1989: Overhead Lines (Exemption)(England and Wales) Regulations 2009

It is proposed to undertake the following work that is considered to be exempted from the Electricity Act 1989 by falling within the Overhead Lines (Exemption)(England and Wales) Regulations 2009:

In order to improve the reliability of the electricity supply in the local area and to bring the current electrical network in line with Health & Safety Regulations.

Northern Powergrid propose to replace 3 poles

This will involve erecting 3 new poles like for like. The red dots on the attached plan are the pole locations. The Department for Business Energy and Industrial Strategy (BEIS) guidance on these works states that minor works as above are planning exempt.

The Council/Authority is requested to indicate that it has no objection to the work being carried out by returning two copies of this Form with the Certificate completed and signed.

Yours Faithfully

For and on behalf of the Applicant

CERTIFICATE

**TO BE COMPLETED BY THE LOCAL PLANNING AUTHORITY AND RETURNED
TO THE APPLICANT ELECTRICITY NETWORK COMPANY WITHIN SIX WEEKS OF
RECEIPT**

Northumberland National Park

(i) ~~objects~~/does* not object for the proposed development detailed above to be undertaken under the exemptions laid down in the Overhead Lines (Exemption)(England and Wales) Regulations

(ii) wishes/does* not wish the Secretary of State to consider the application using the full section 37 process under the Electricity Act 1989.

The reasons for requesting the full section 37 process are*:


Signed: [REDACTED]

Designation: *INTERIM HEAD OF PLANNING*
on behalf of **Northumberland National Park**

Dated: *05/02/2020*

*delete as appropriate

Applicant's Reference: AMCK/ENQ5436042

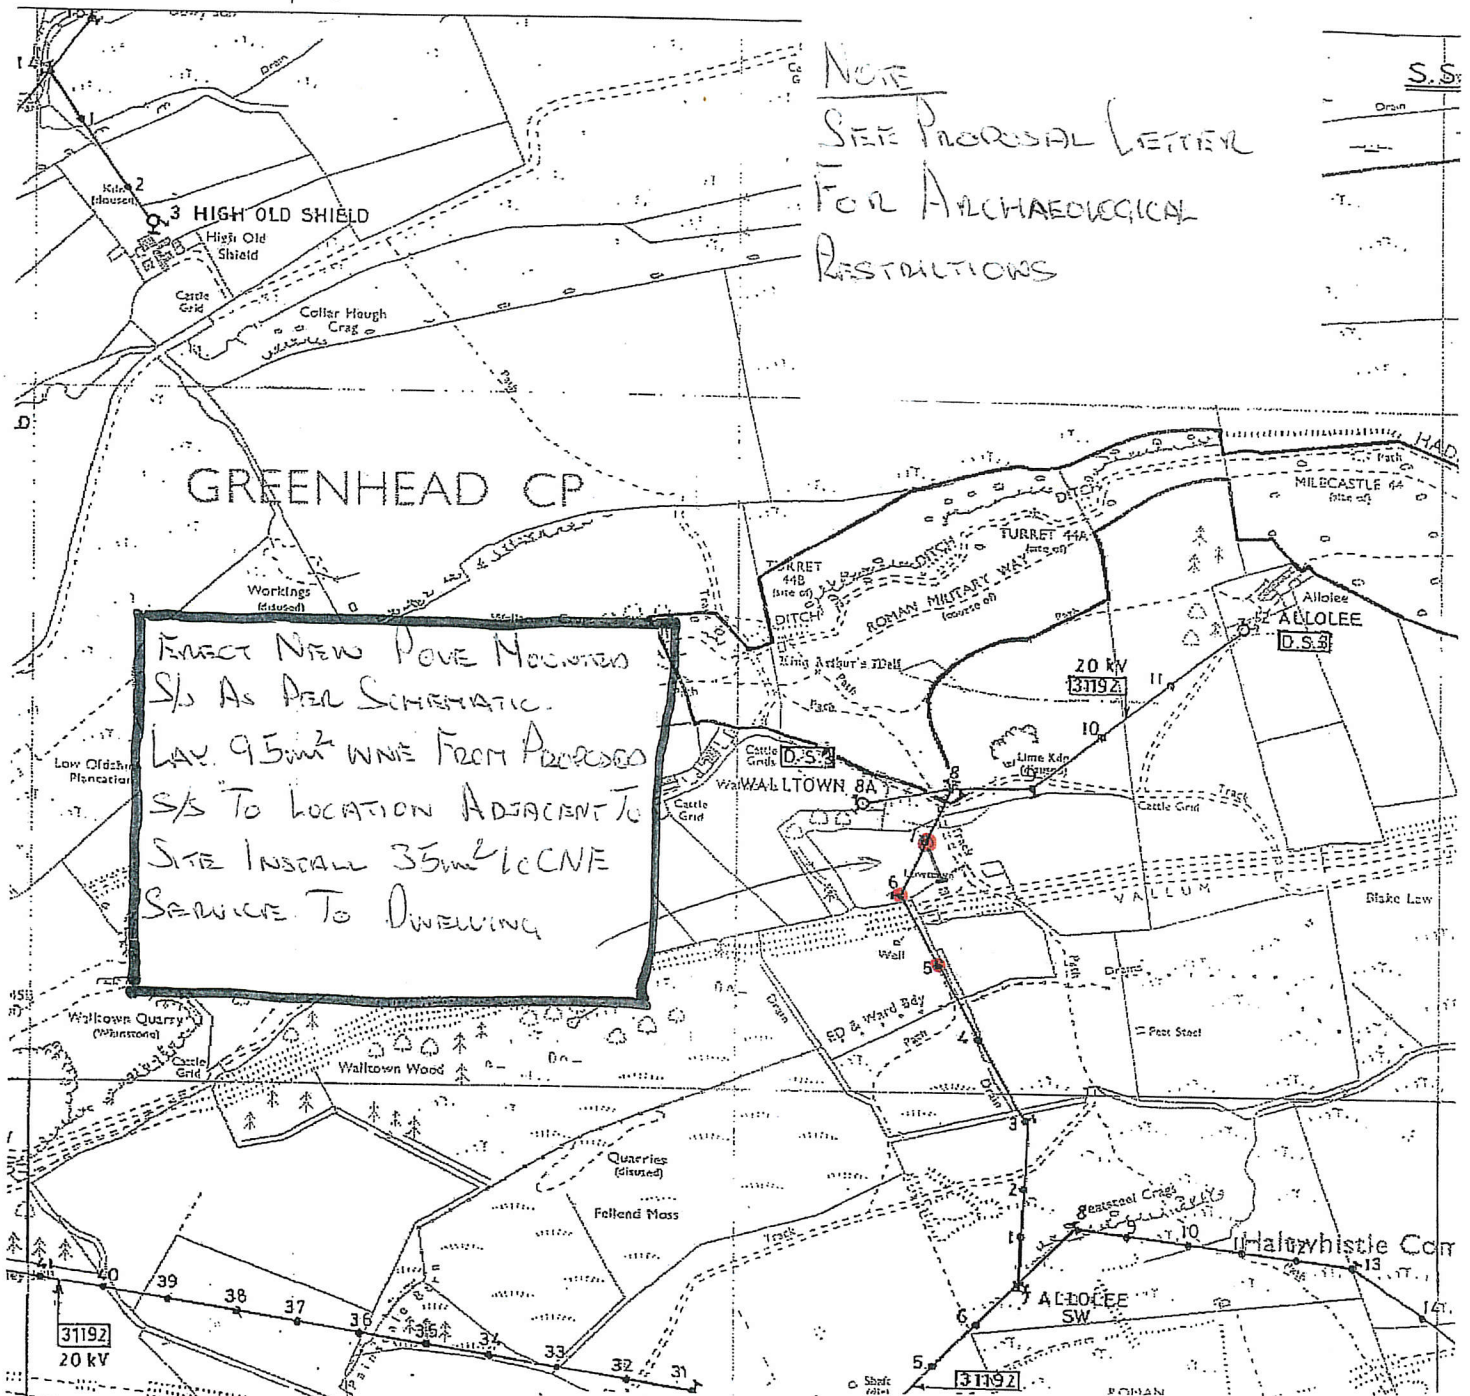


NOTE
SEE PROPOSAL LETTER
FOR ARCHAEOLOGICAL
RESTRICTIONS

ERECT NEW POLE MOUNTED
S/S AS PER SCHEMATIC.
LAY 9.5m² WIRE FROM PROPOSED
S/S TO LOCATION ADJACENT TO
SITE INSTALL 35m² LCNE
SERVICE TO DWELLING

		Lloyds Court, 78 Grey Street, Newcastle Upon Tyne, NE1 6AF	
		GREENHEAD LOWTOWN SUPPLY TO DWELLING	
Sheet No.	Scale: 1:500	Type: Planning System	
Prepared By		Ref No: ENQ 5408205	
Revised		Revision: Notes:	
Date Issued	Checked By		

THIS PROPOSAL PLAN MUST NOT
BE USED FOR RECORD PURPOSES
OR FOR THE LOCATION OF
EXISTING CABLES.

Based on the Ordnance Survey Map with the
sanction of the controller of HM Stationary Office.
Crown copyright reserved.
Licensee: Northern Powergrid Holdings Company
Registered Office: Lloyds Court, 78 Grey Street,
Newcastle Upon Tyne, NE1 6AF
Registered in England and Wales No. 3476201

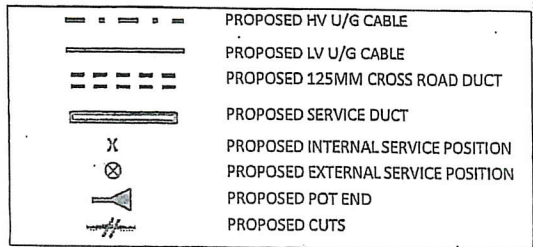

D/O OR OVERHEAD LINE INFORMATION SHOWN ON THE RI
/OIDING DANGER FROM UNDERGROUND SERVICES", AN
OT ALWAYS SHOW OUT OF COMMISSION CABLES OR SER
LOCAL AUTHORITY OWNED PUBLIC LIGHTING OR SIGN
BLIGATION ON THEIR PART. PERSONS USING IT ARE REN
ID'S APPARATUS. FURTHER ADVICE OR ASSISTANCE IS
OUTSIDE NORMAL WORKING HOURS CONTACT OUR CL
IN WERE CORRECT AT THE TIME CABLES WERE LAID HO