




Agricultural Grouping North Elevation

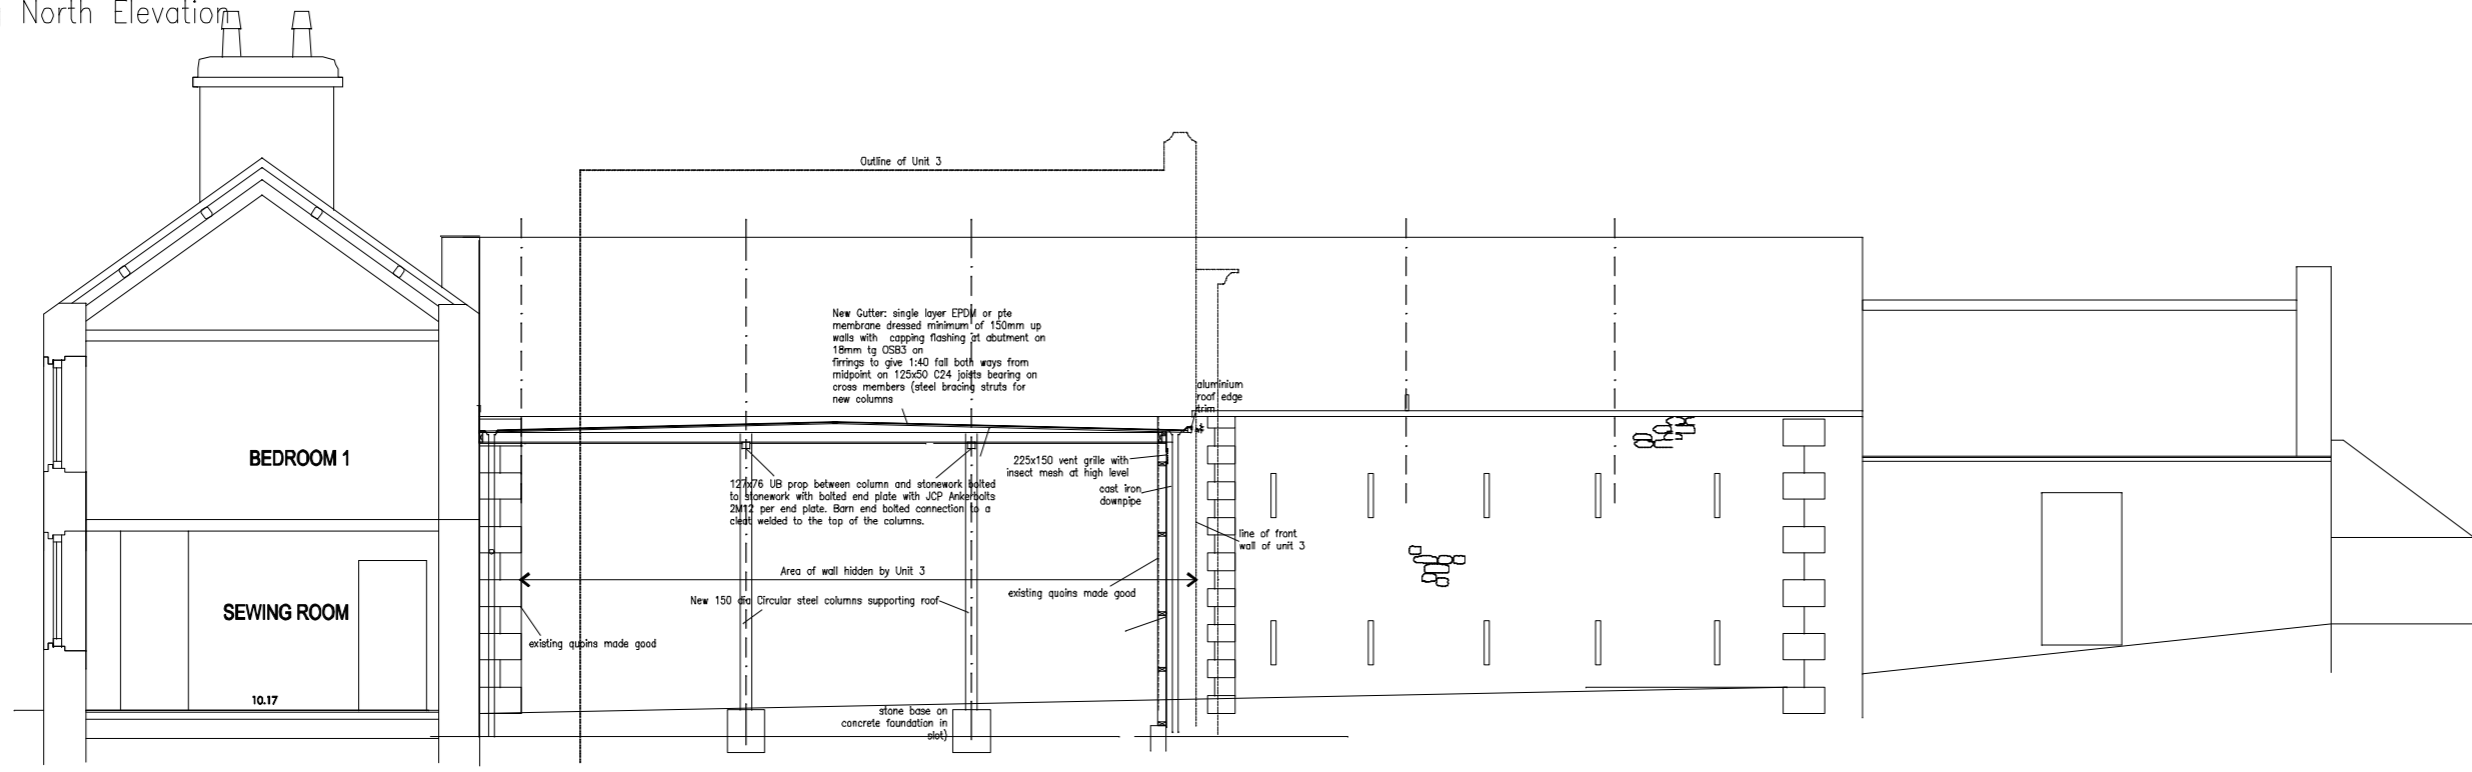


Section 1: Danish Barn External Elevation South Side (cut down slot between buildings)

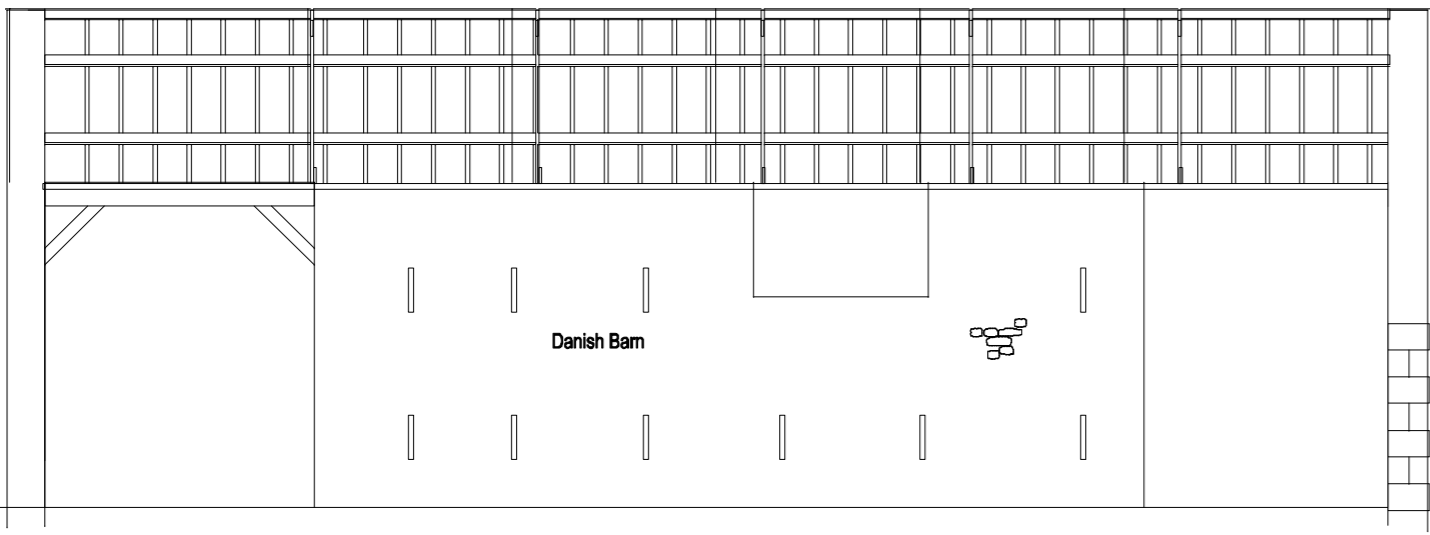


Section 2: Danish Barn Internal Elevation North Side

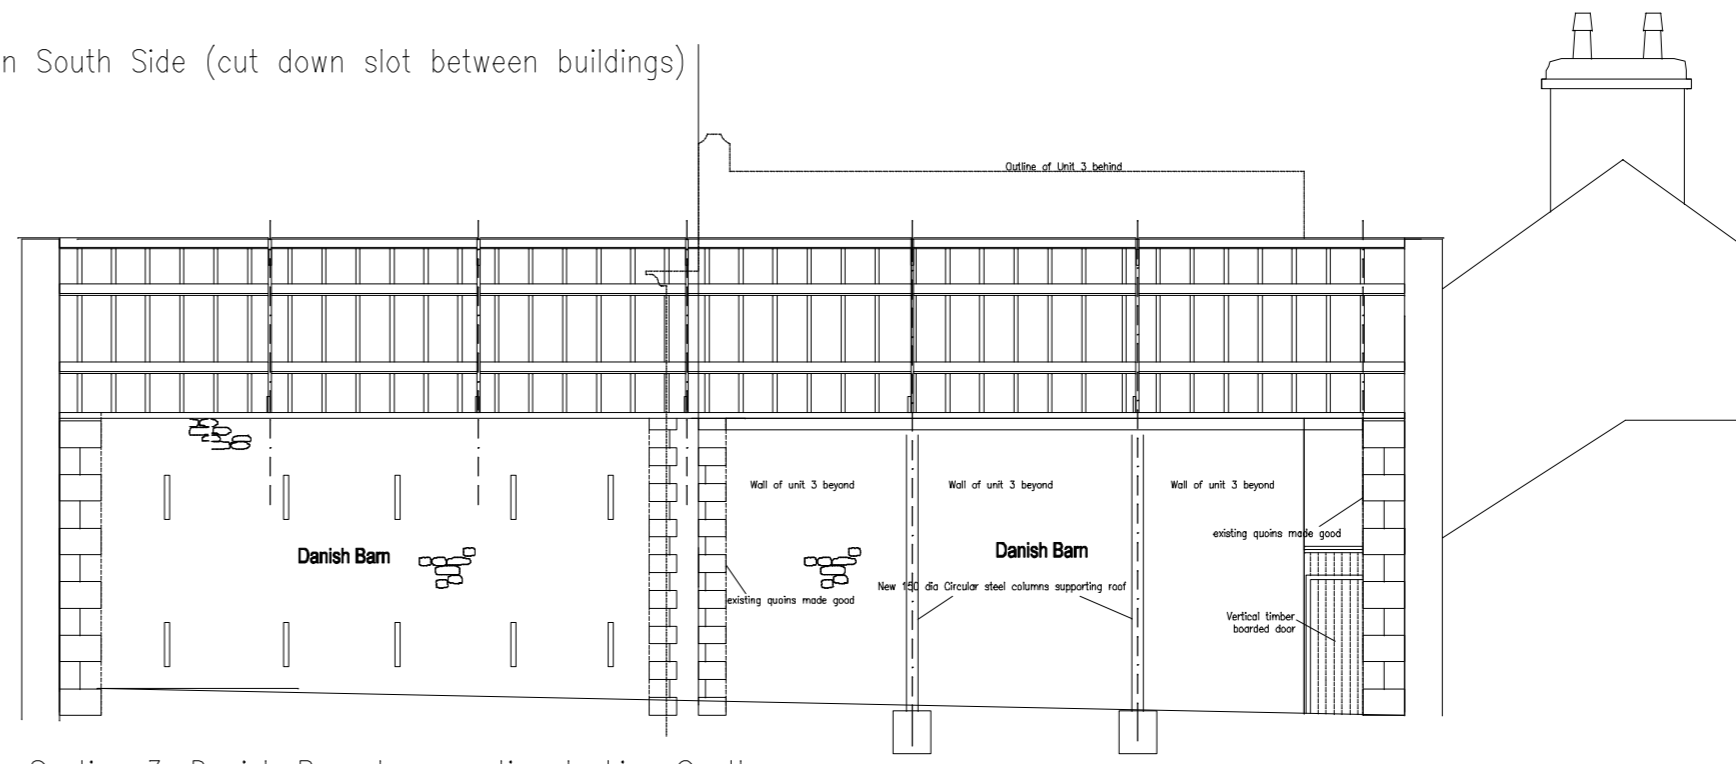


Section 3: Danish Barn long section looking South

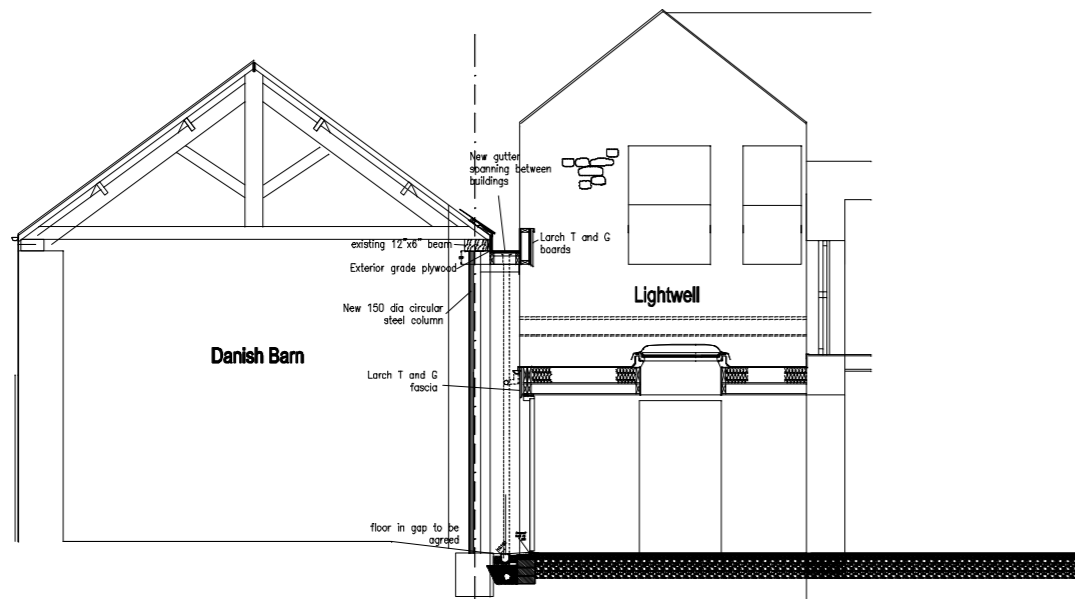


Section 5 Through Lightwell Looking East

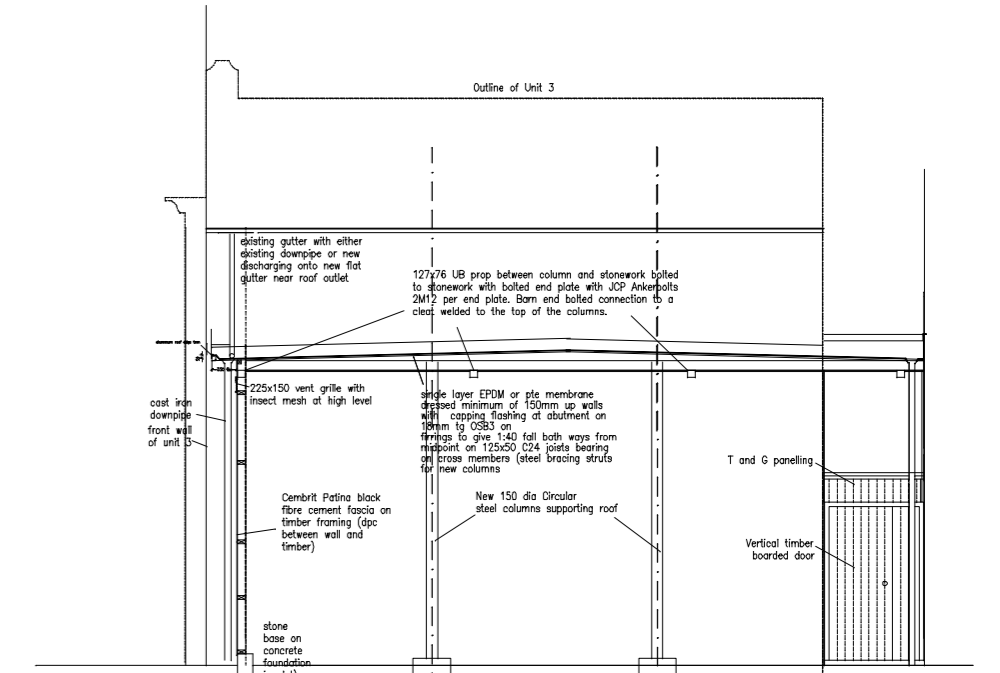

Section 6 along slot facing unit 3

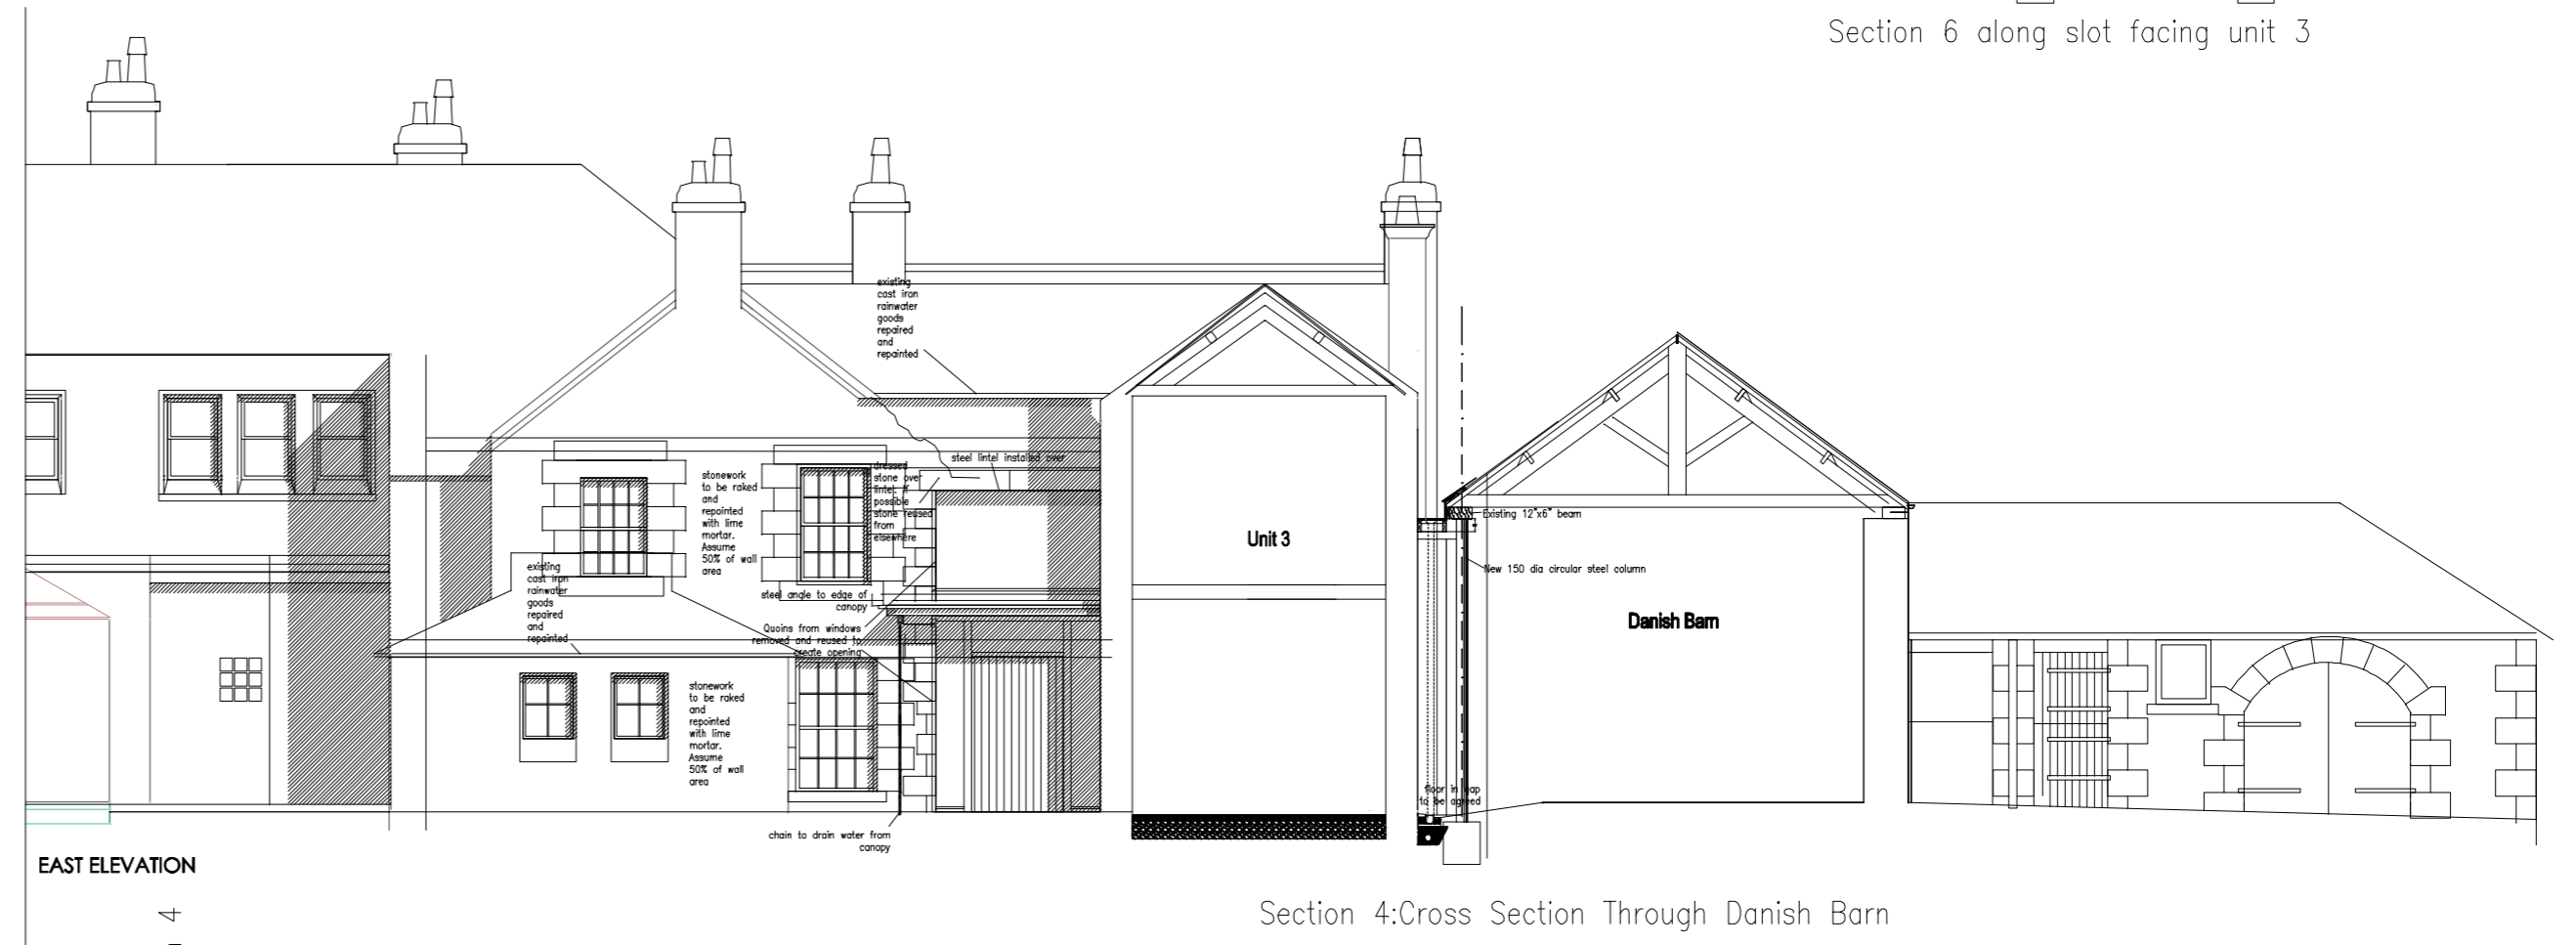

Section 4: Cross Section Through Danish Barn

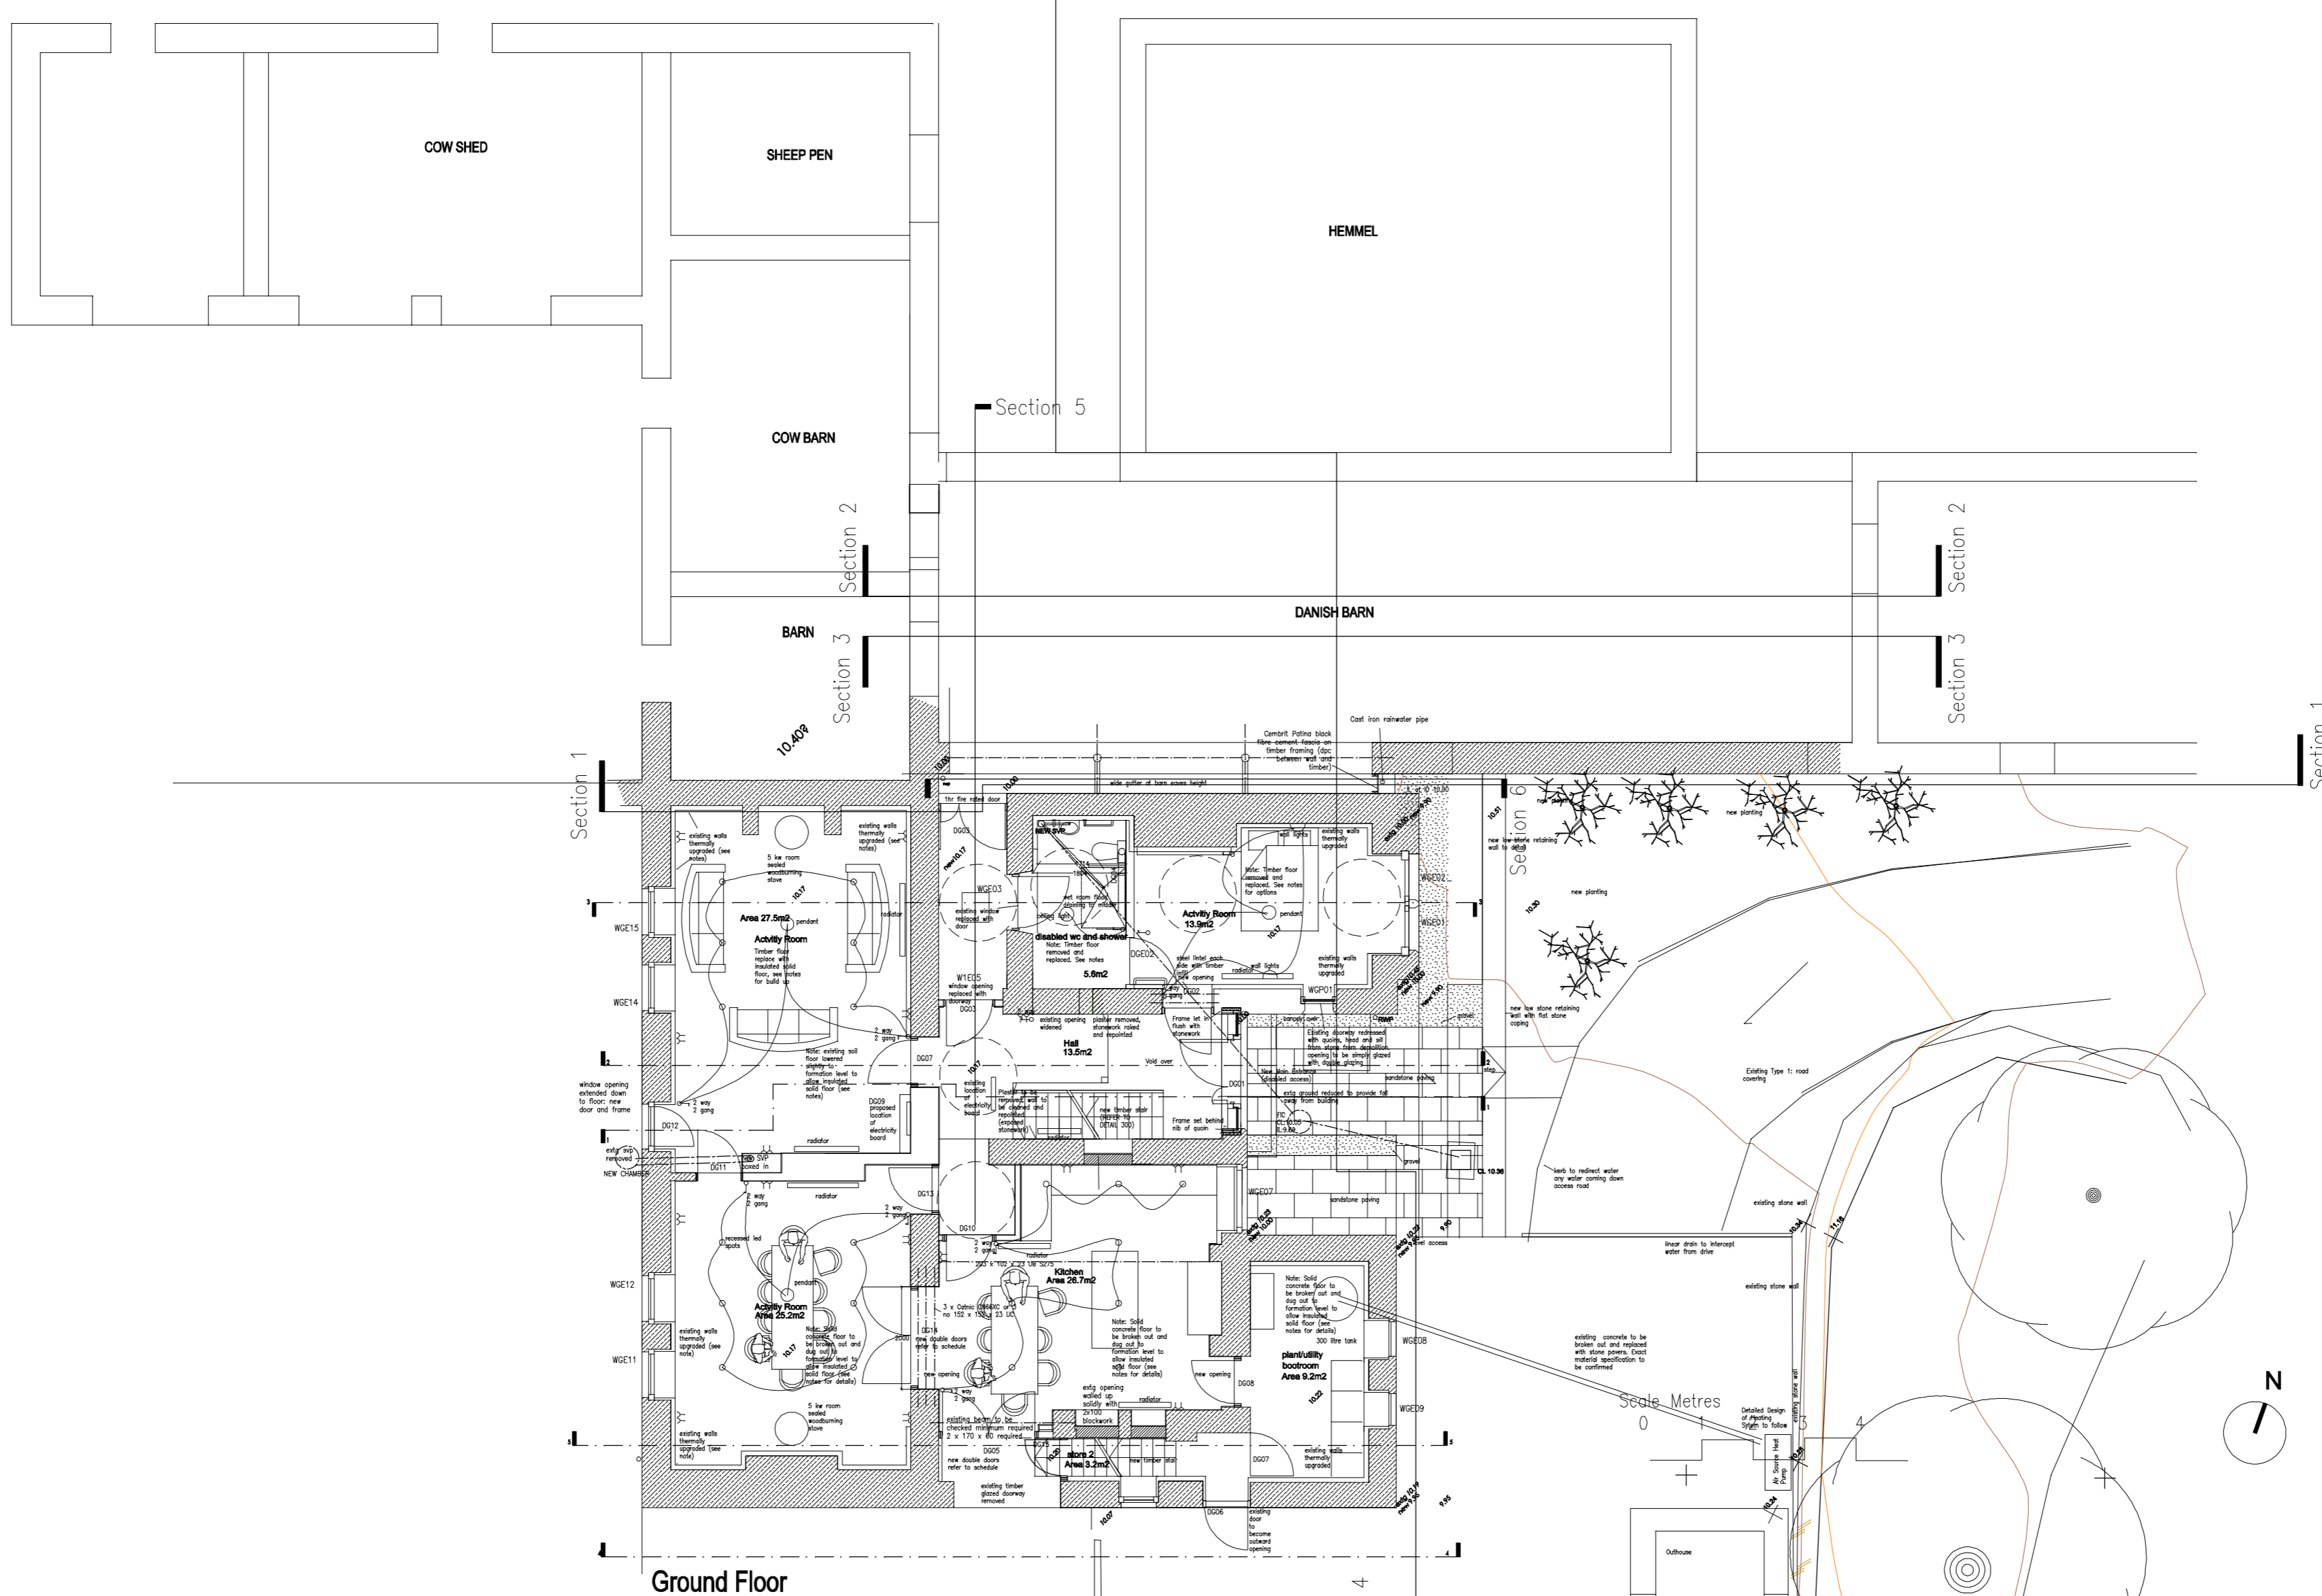

190320 REV A structural info added

status
Planning
project
HIGHGREEN MANOR

drawing
Highgreen Manor Danish Barn:
Proposed

| project nr | drawing nr | amendment |
|------------|------------|-----------|
| 574 | 104 | A |

scale date
1:100@A1, 1 to 200 @A3 0217

NEWTON ARCHITECTS
chartered architect: landscape & energy consultant
t: 0191 413 3996 e: info@newtonarchitects.co.uk

THIS DRAWING IS COPYRIGHT recycled paper
do not scale; report discrepancies; if in doubt, ask.