



Tree Survey for pre development
Arboricultural Impact Assessment

Site:- Harbottle
Wooler
Northumberland
Grid reference
NT 93918 04572 (X: 393918 Y: 604572)

T1 Tree or group number
followed by category


○ Tree category colour code
Tree and tree group category code

● Category U ● Category B

● Category A ● Category C

| First sizeable branch
direction

Individual tree and collective tree
root protection area RPA

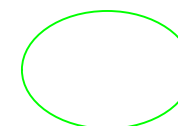


Individual Tree Canopy outline


Client:
Mr G O'Kane,
The Orchards,
Harbottle,
Northumberland
NE65 7DH

Plan drawn by
S Scott NTS Ltd
01-08-20

Scale 1:40
ISO A4
(1cm=4metres)

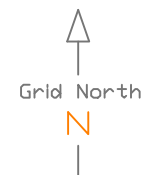

River Coquet

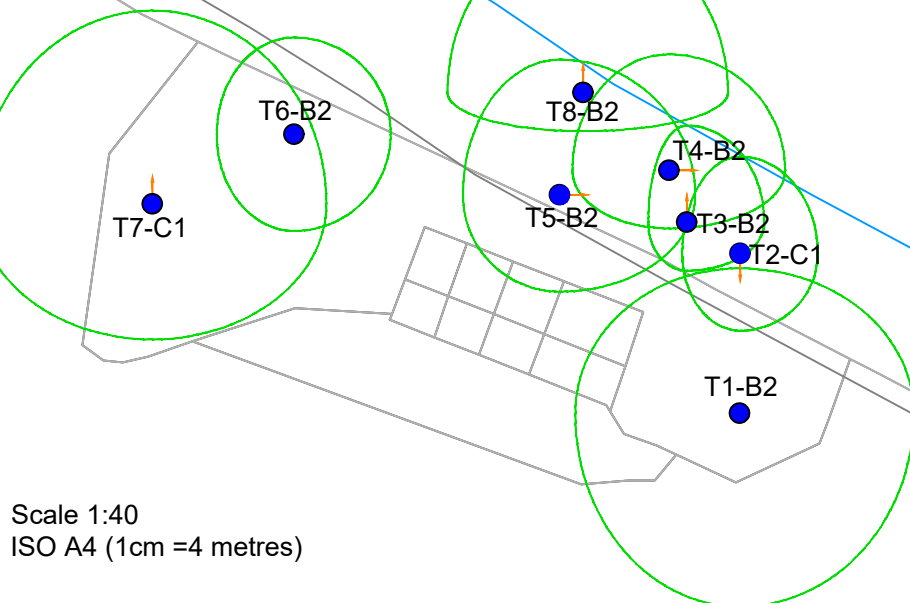

Scale 1:40
ISO A4 (1cm =4 metres)