




EXISTING FRONT ELEVATION

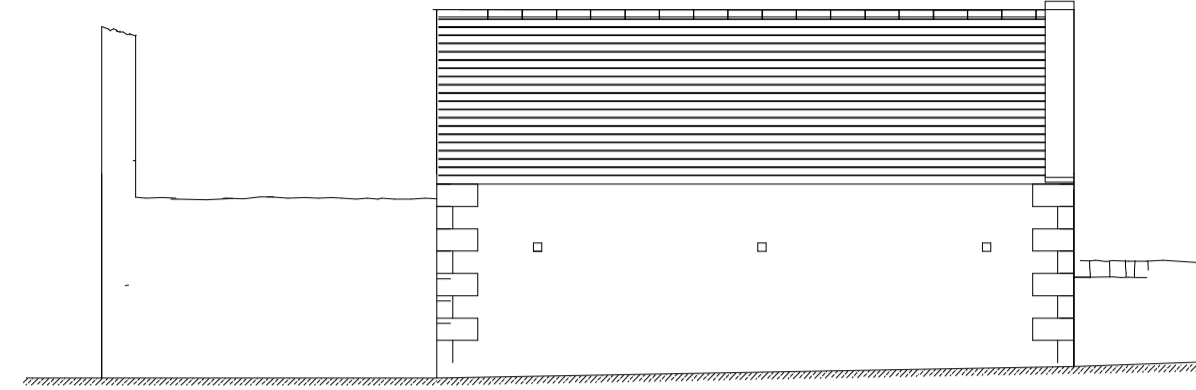


EXISTING REAR ELEVATION

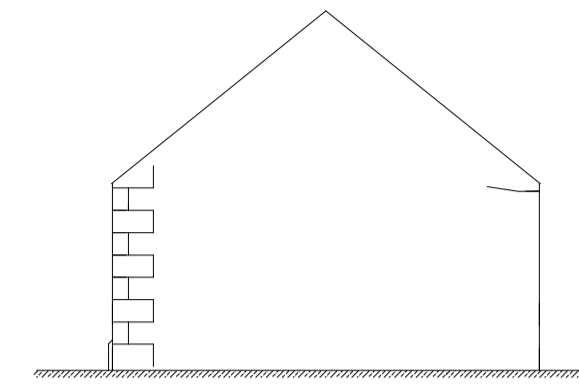


EXISTING GABLE ELEVATIONS

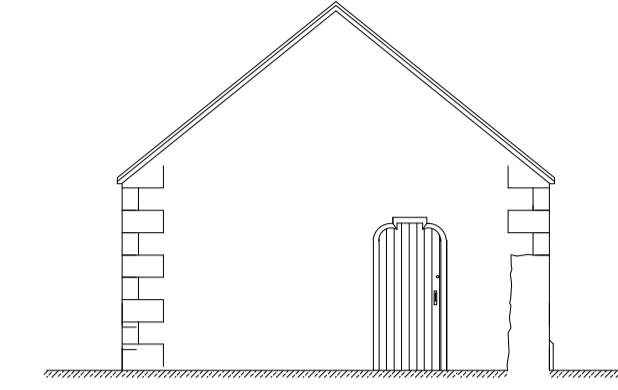



EXISTING SECTION

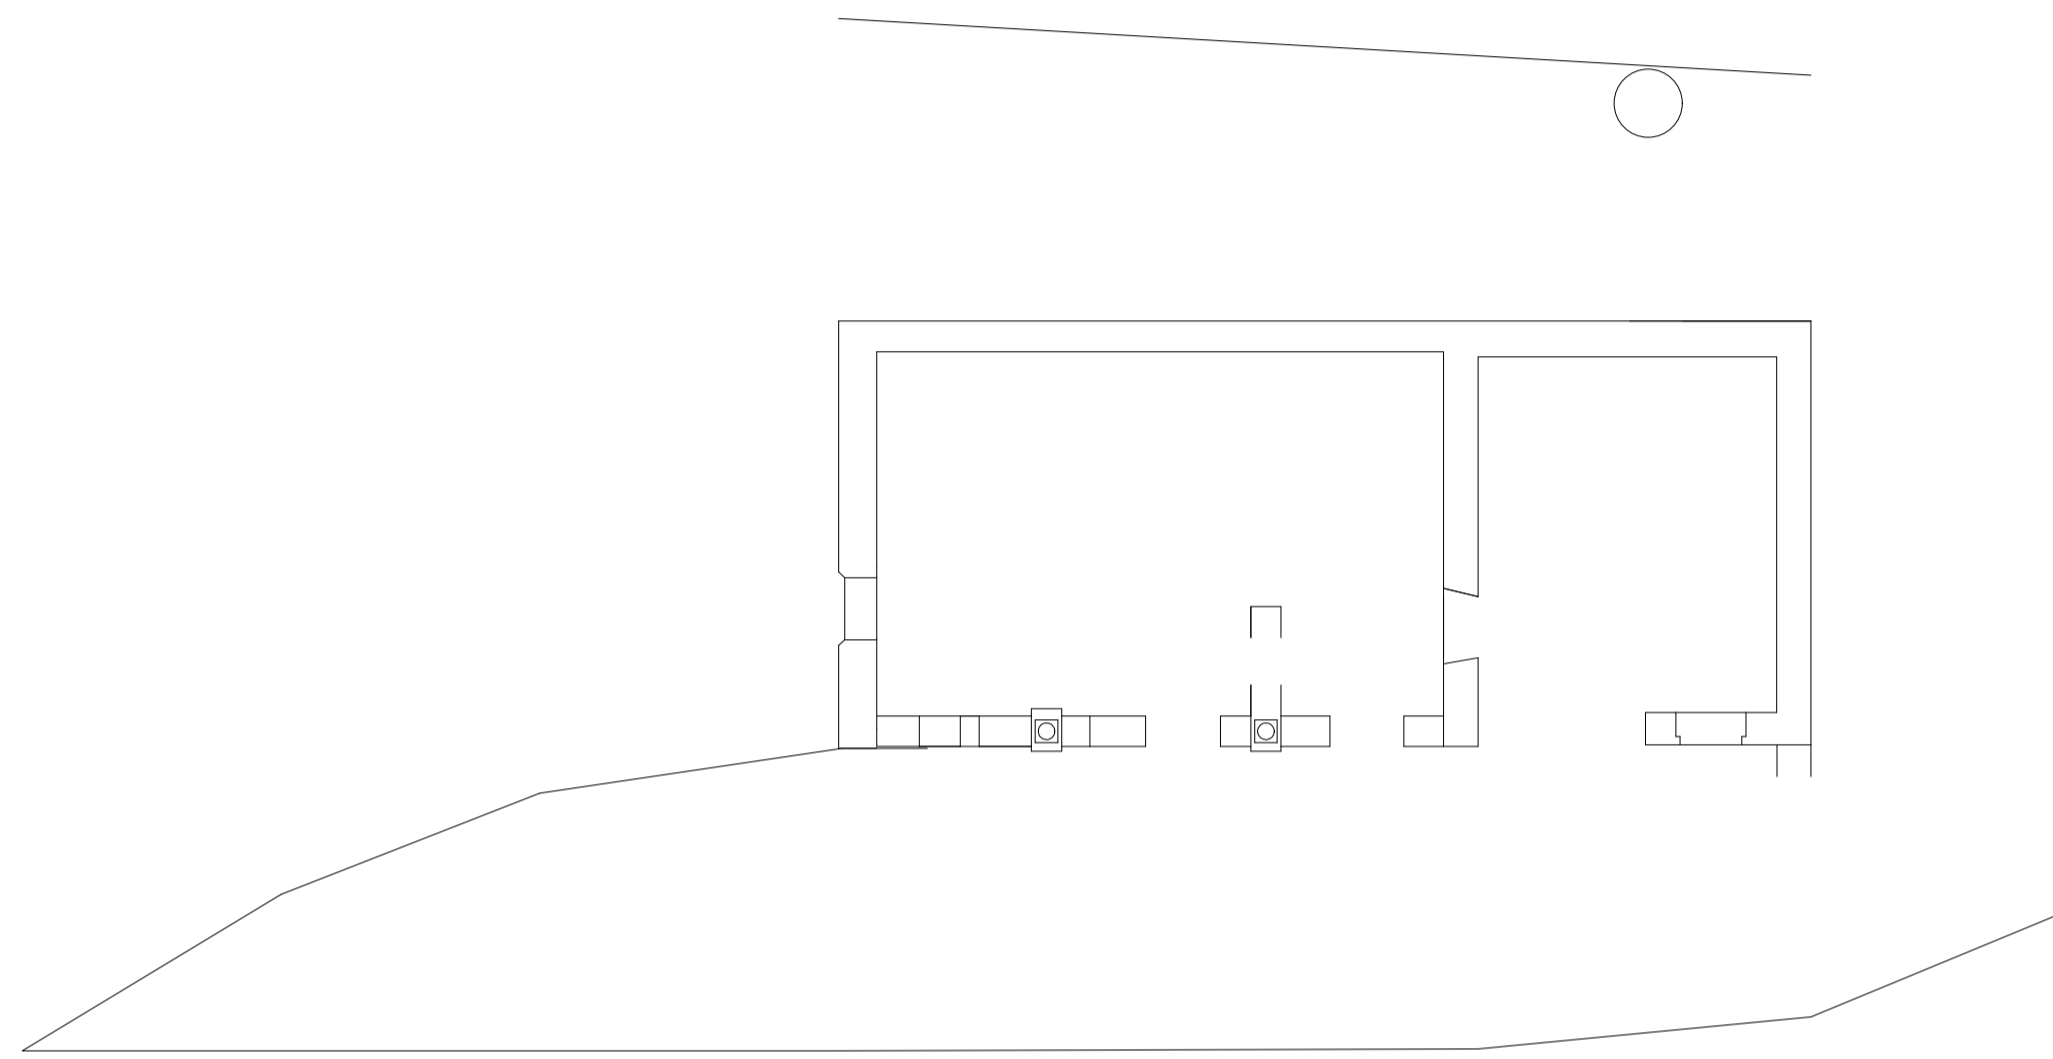


EXISTING PLAN

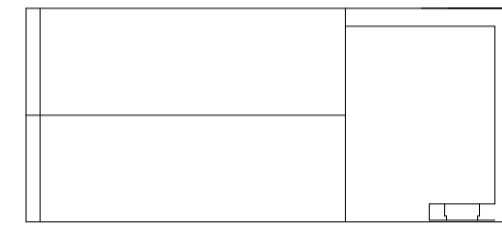


EXISTING ROOF PLAN 1 : 200 Scale

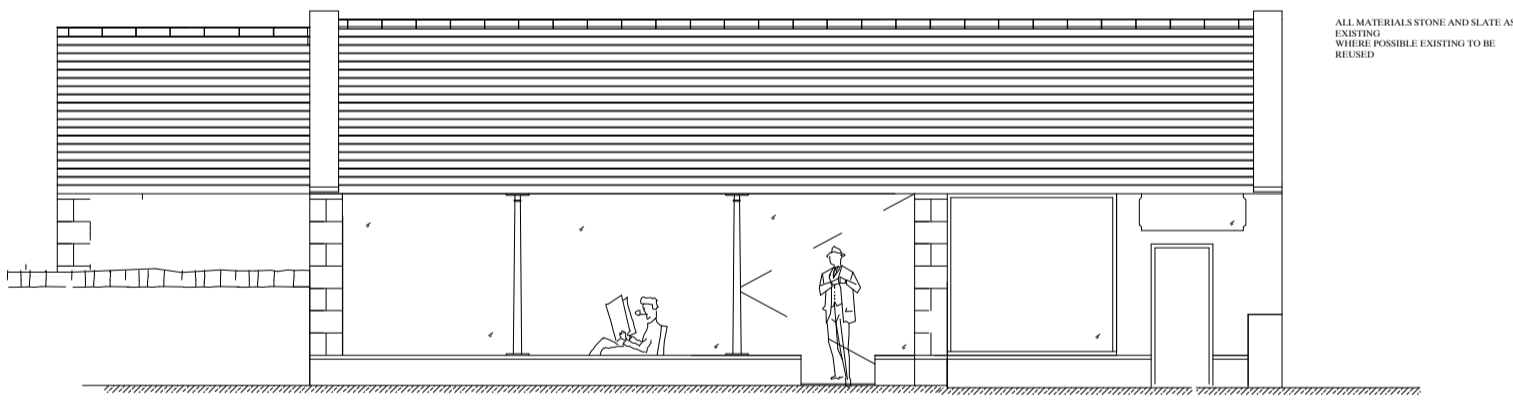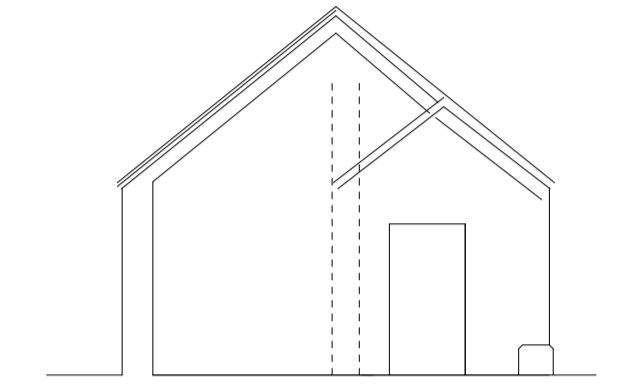


PROPOSED FRONT ELEVATION

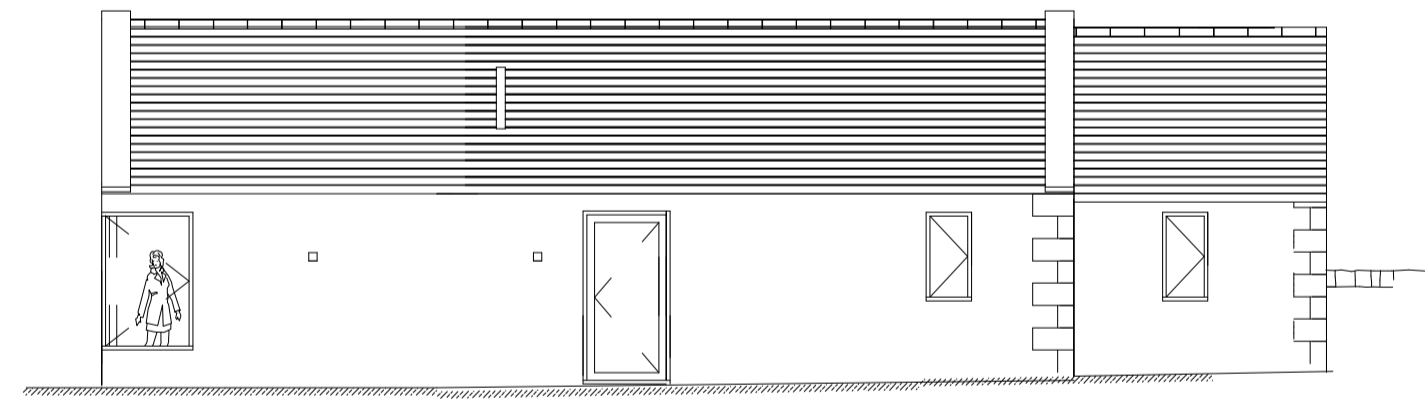


PROPOSED REAR ELEVATION

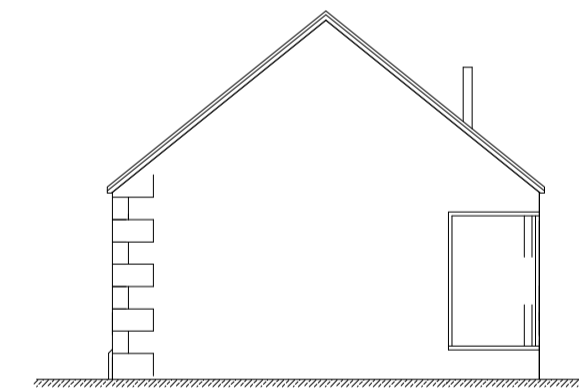


PROPOSED GABLE ELEVATIONS

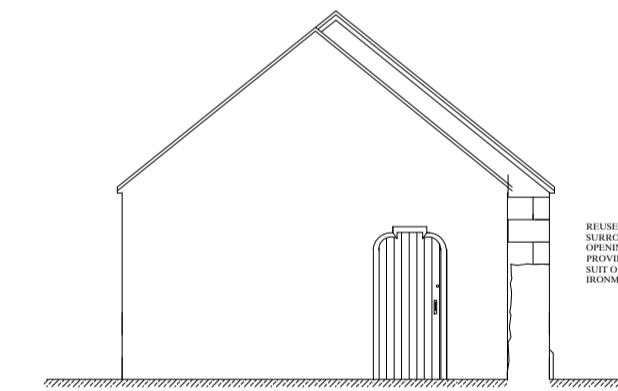


PROPOSED SECTION

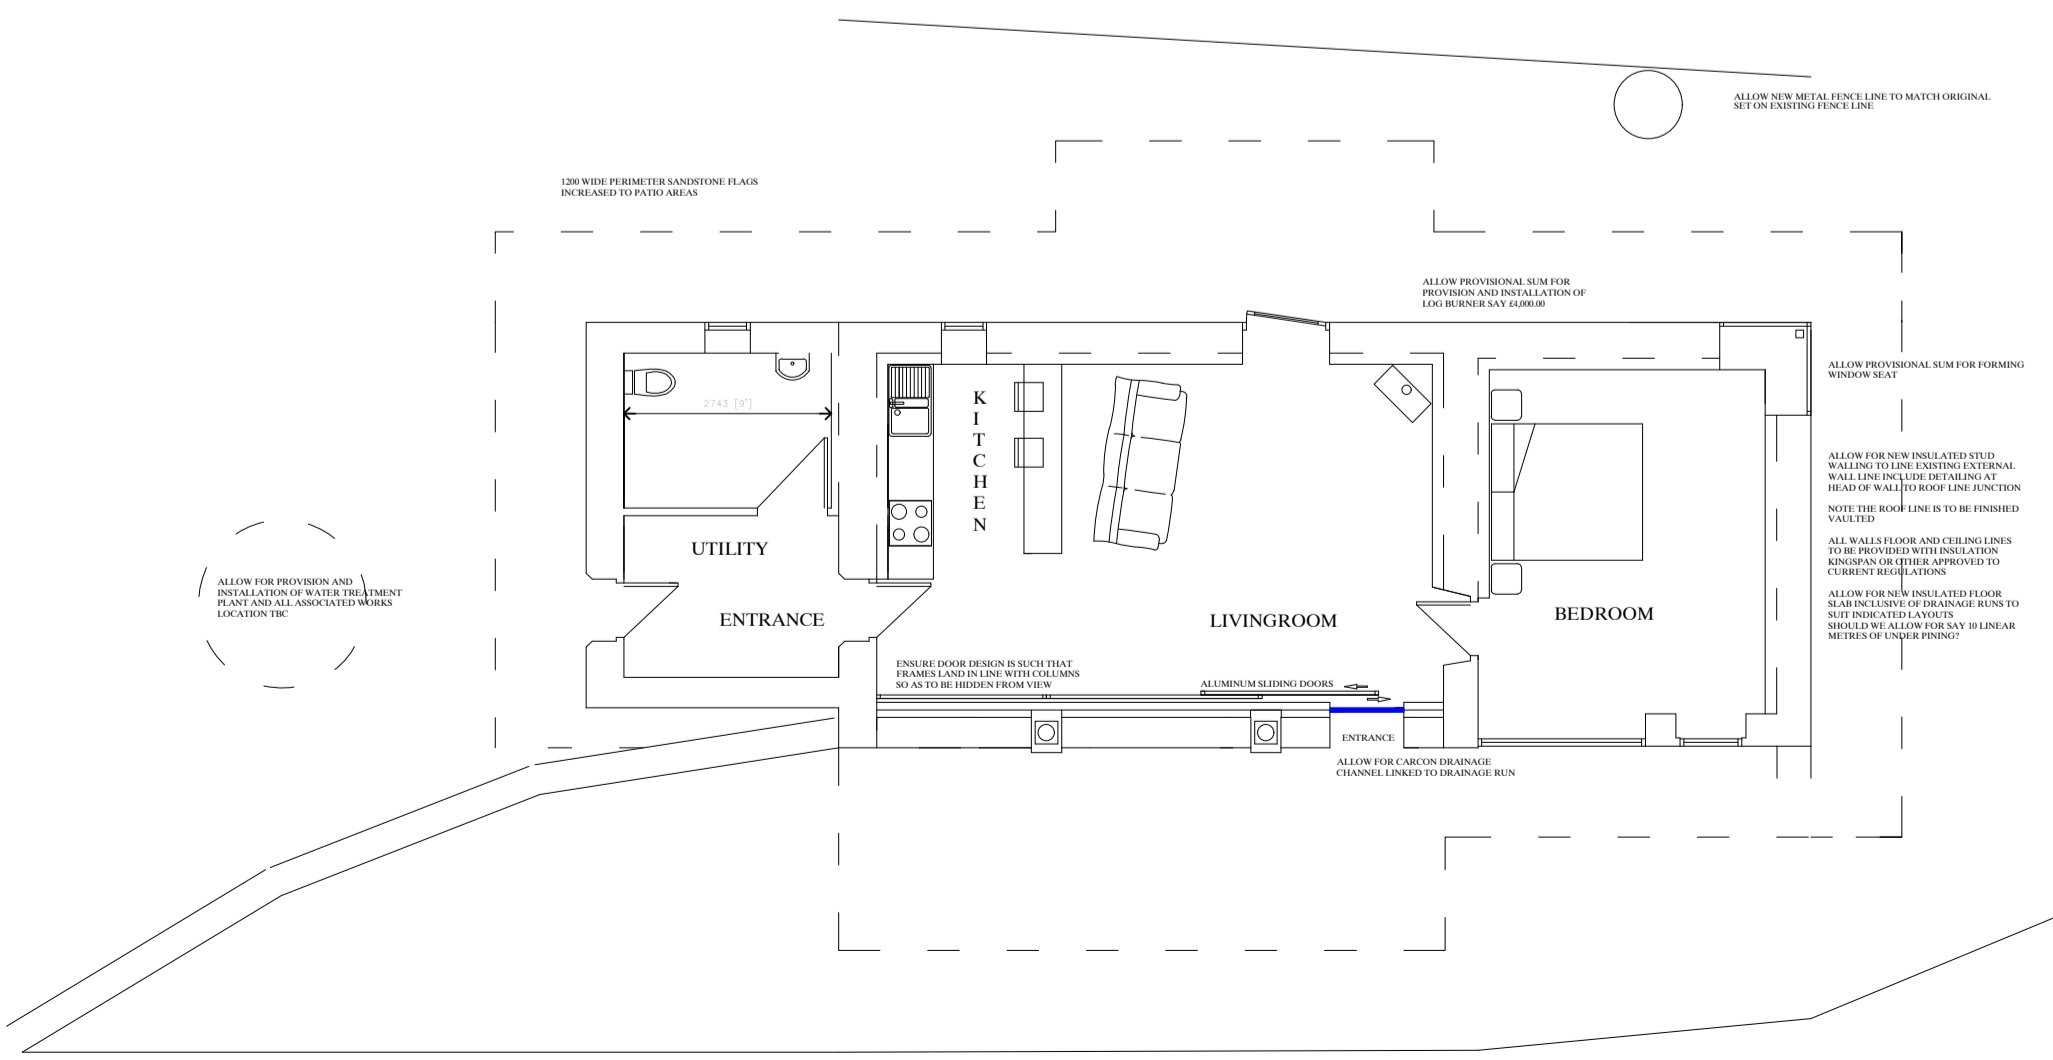

PROPOSED PLAN

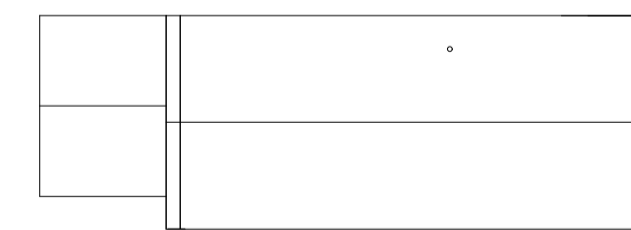

PROPOSED ROOF PLAN 1 : 200 Scale

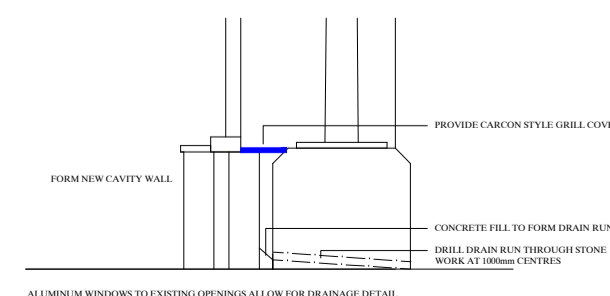

REVISION	DATE	SPECIFICATION	DRAWN
-	-	-	-

PROJECT	THE OLD HEN HOUSE / KENNELS	JOB No
DRAWN TITLE	EXISTING AND PROPOSED PLANS AND ELEVATIONS		
CLIENT	Mr & Mrs G O'Kane		
DATE	June 2020	SCALE	1/100@A1
DRAWN STATUS	PLANNING	DRAWN	CM
		CHECKED	CM
		DRAWN No	2020 (0-1) 003
		REV	