


NOTE:

— Dimensions need to be checked on site by contractor.
 Measurements on drawings may differ to site.
 Contractor must check and confirm all boundary lines on site prior to any works commencing on site.
 Contractor to allow provisional sum of £100 for internal doors - there are no internal doors on site and must all be accounted for in tender

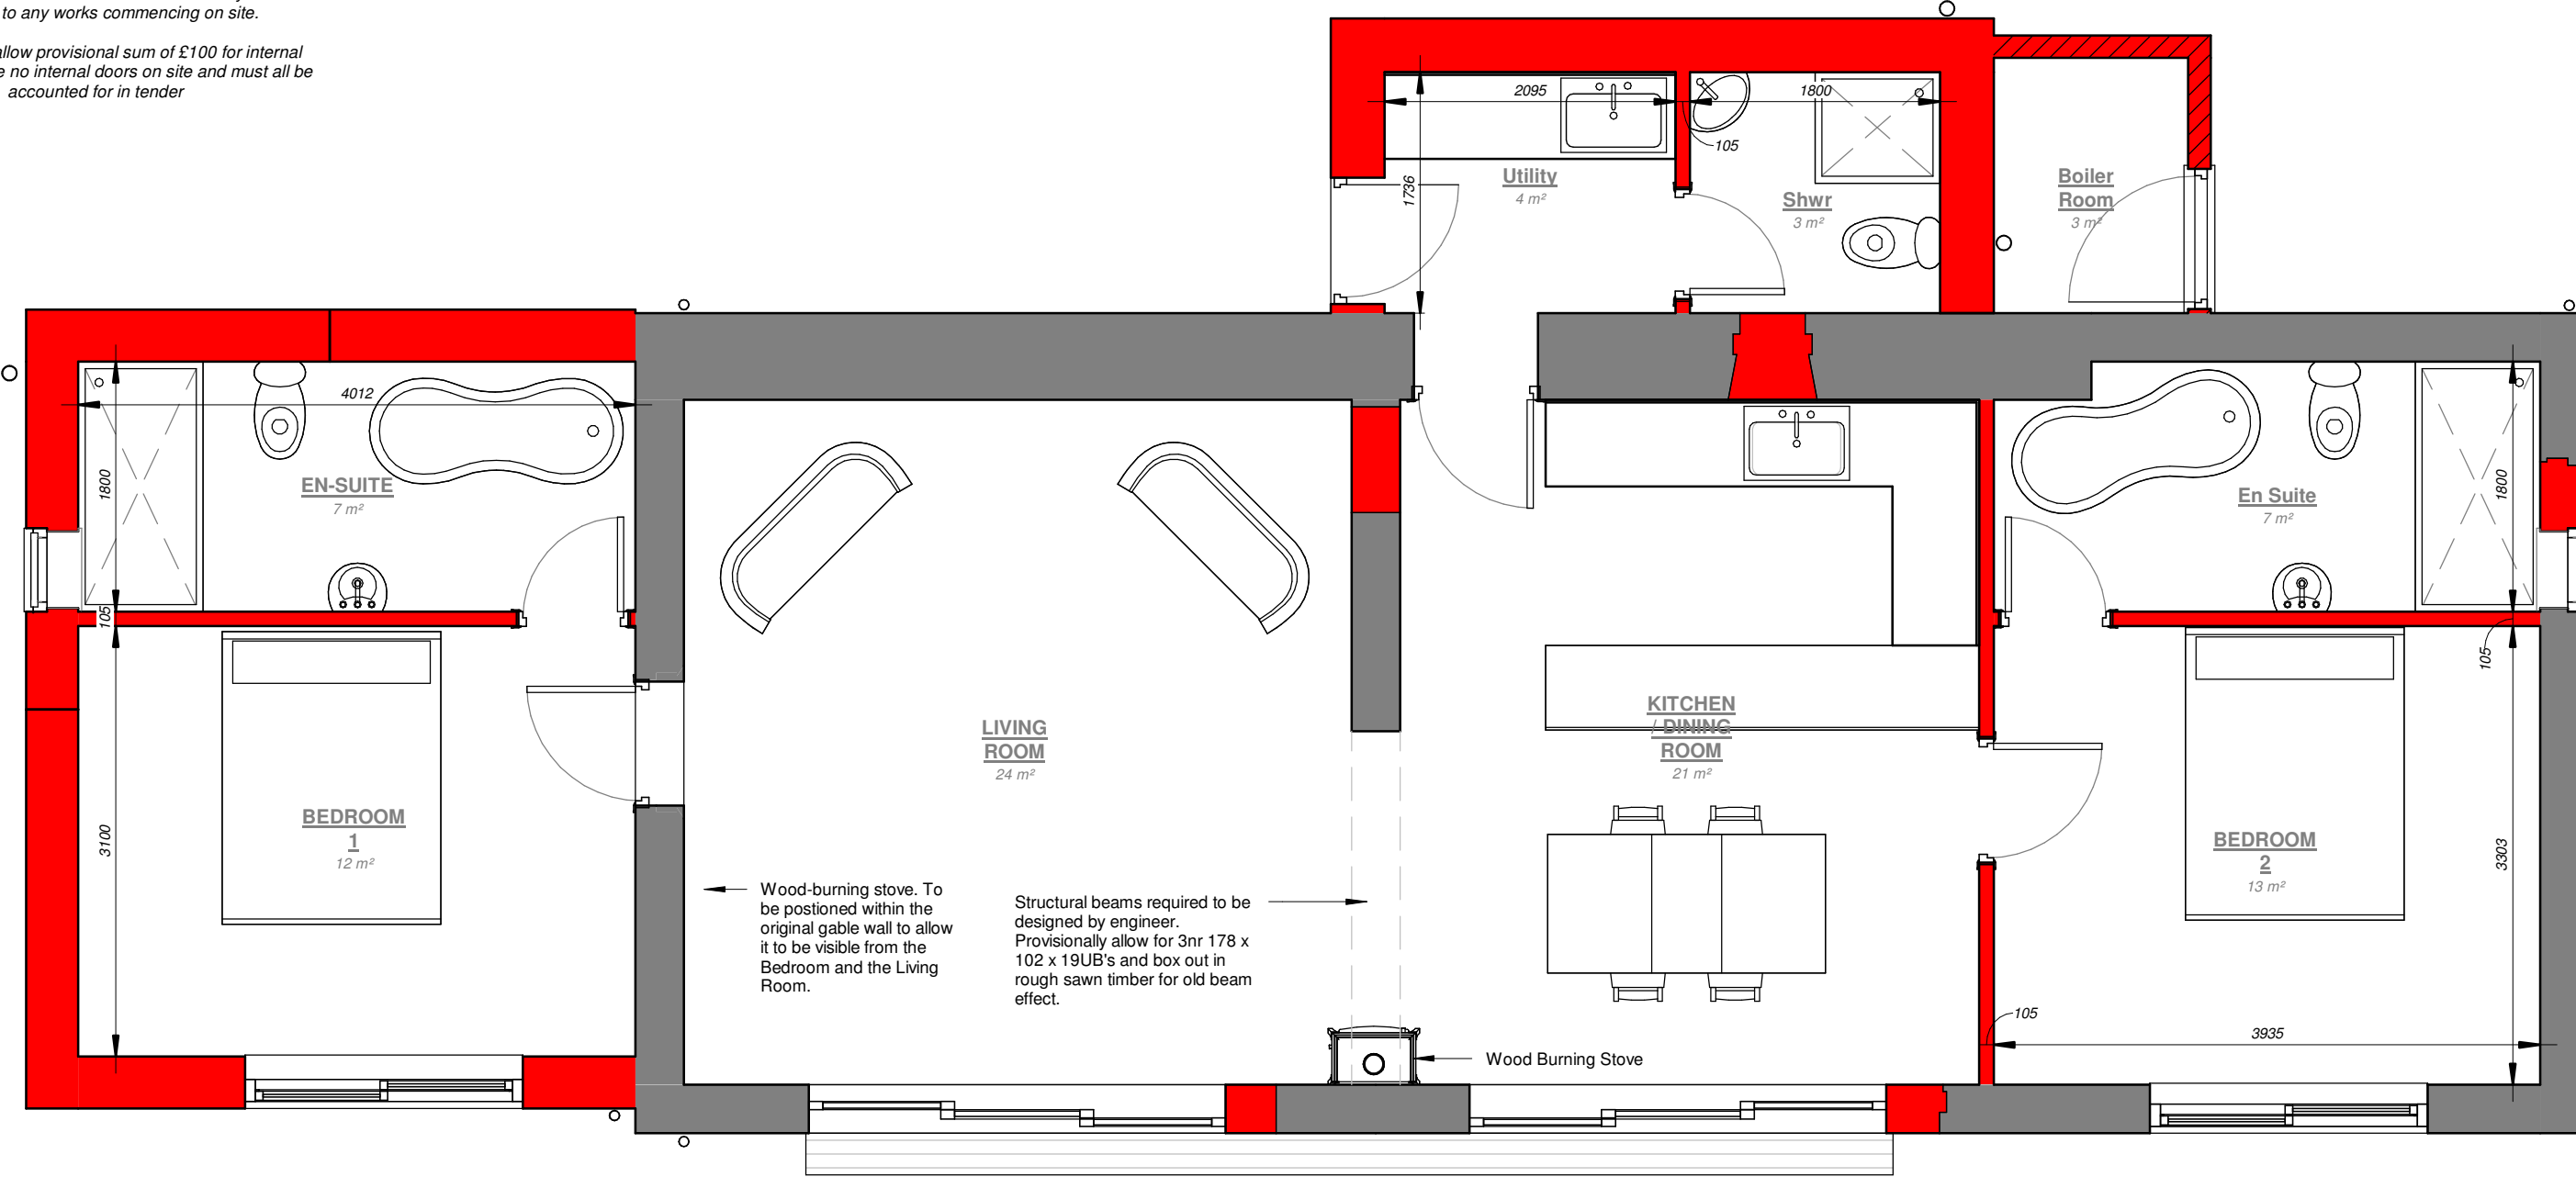

1 GFL as proposed
 03.A1 1 : 50

PROPOSED MATERIAL SPECIFICATION:


ROOF: NATURAL SLATE TO MATCH EXISTING
 RAINWATER GOODS: uPVC - Cast look
 WALLS: NATURAL STONE TO MATCH EXISTING & VERTICAL TIMBER CLADDING
 WINDOWS: DOUBLE GLAZED uPVC TO MATCH EXISTING - GREY
 DOORS: GREY COMPOSITE SINGLE DOOR/GREY PVC SLIDING

- Existing Walls (Dark Grey)
- Proposed Walls that have been approved in previous application (Red)
- Proposed Walls for this application (Red with black lines)




3 3D View 1 as proposed
 03.A1


NOTE:
 Blue hatch identifies new doors/window

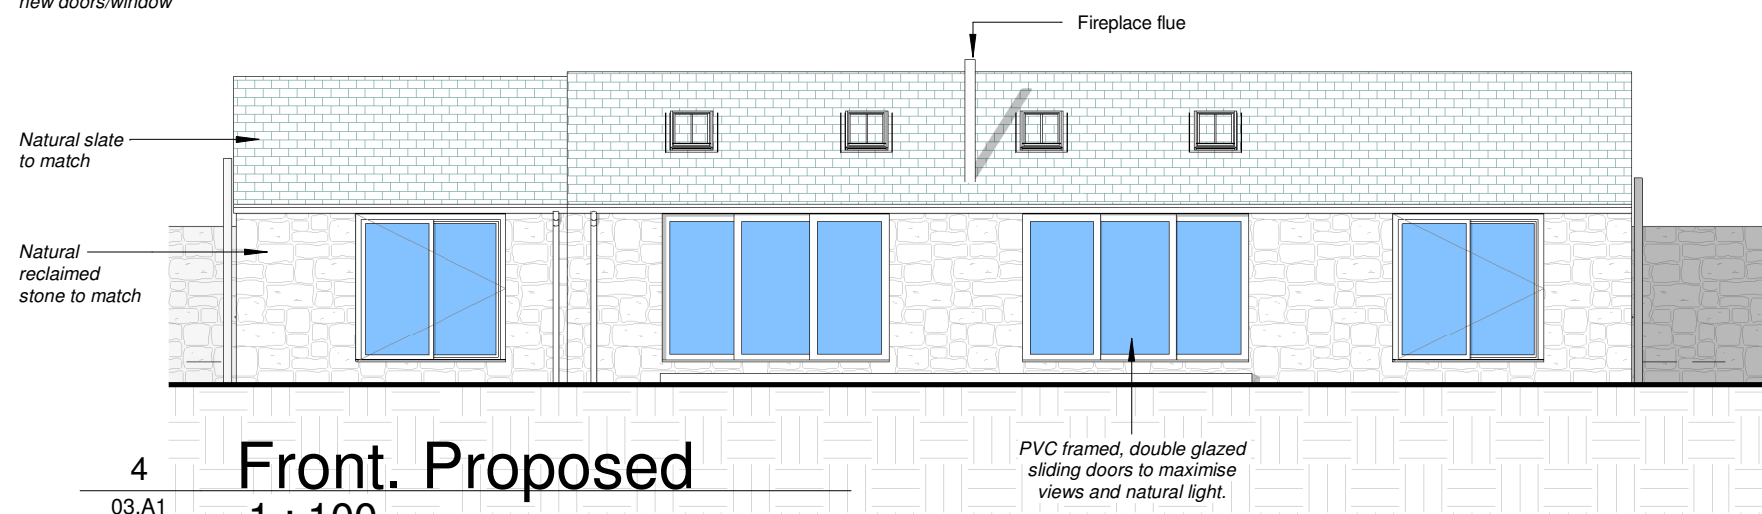


4 Front. Proposed
 03.A1 1 : 100

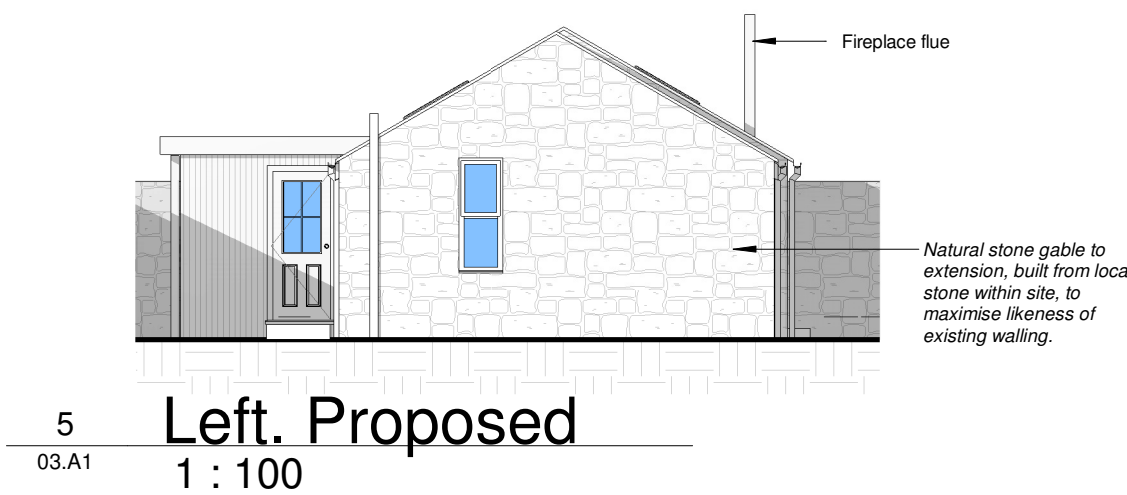


5 Left. Proposed
 03.A1 1 : 100

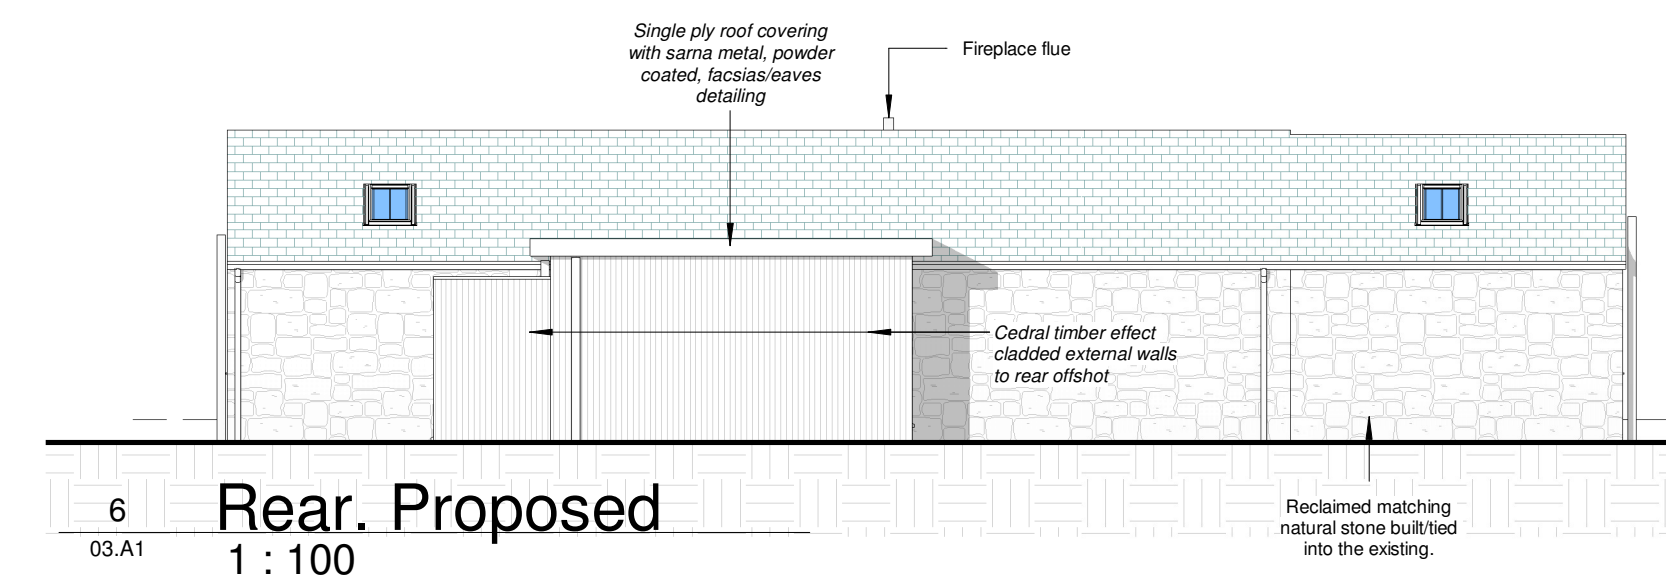


6 Rear. Proposed
 03.A1 1 : 100

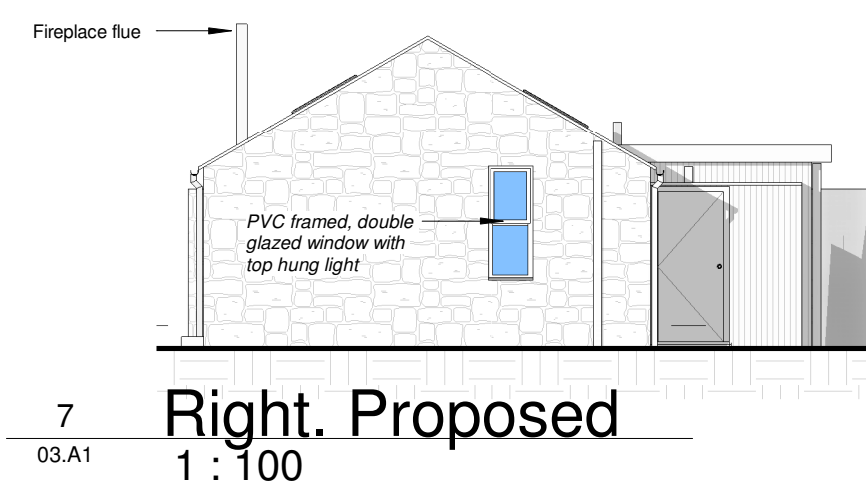

7 Right. Proposed
 03.A1 1 : 100

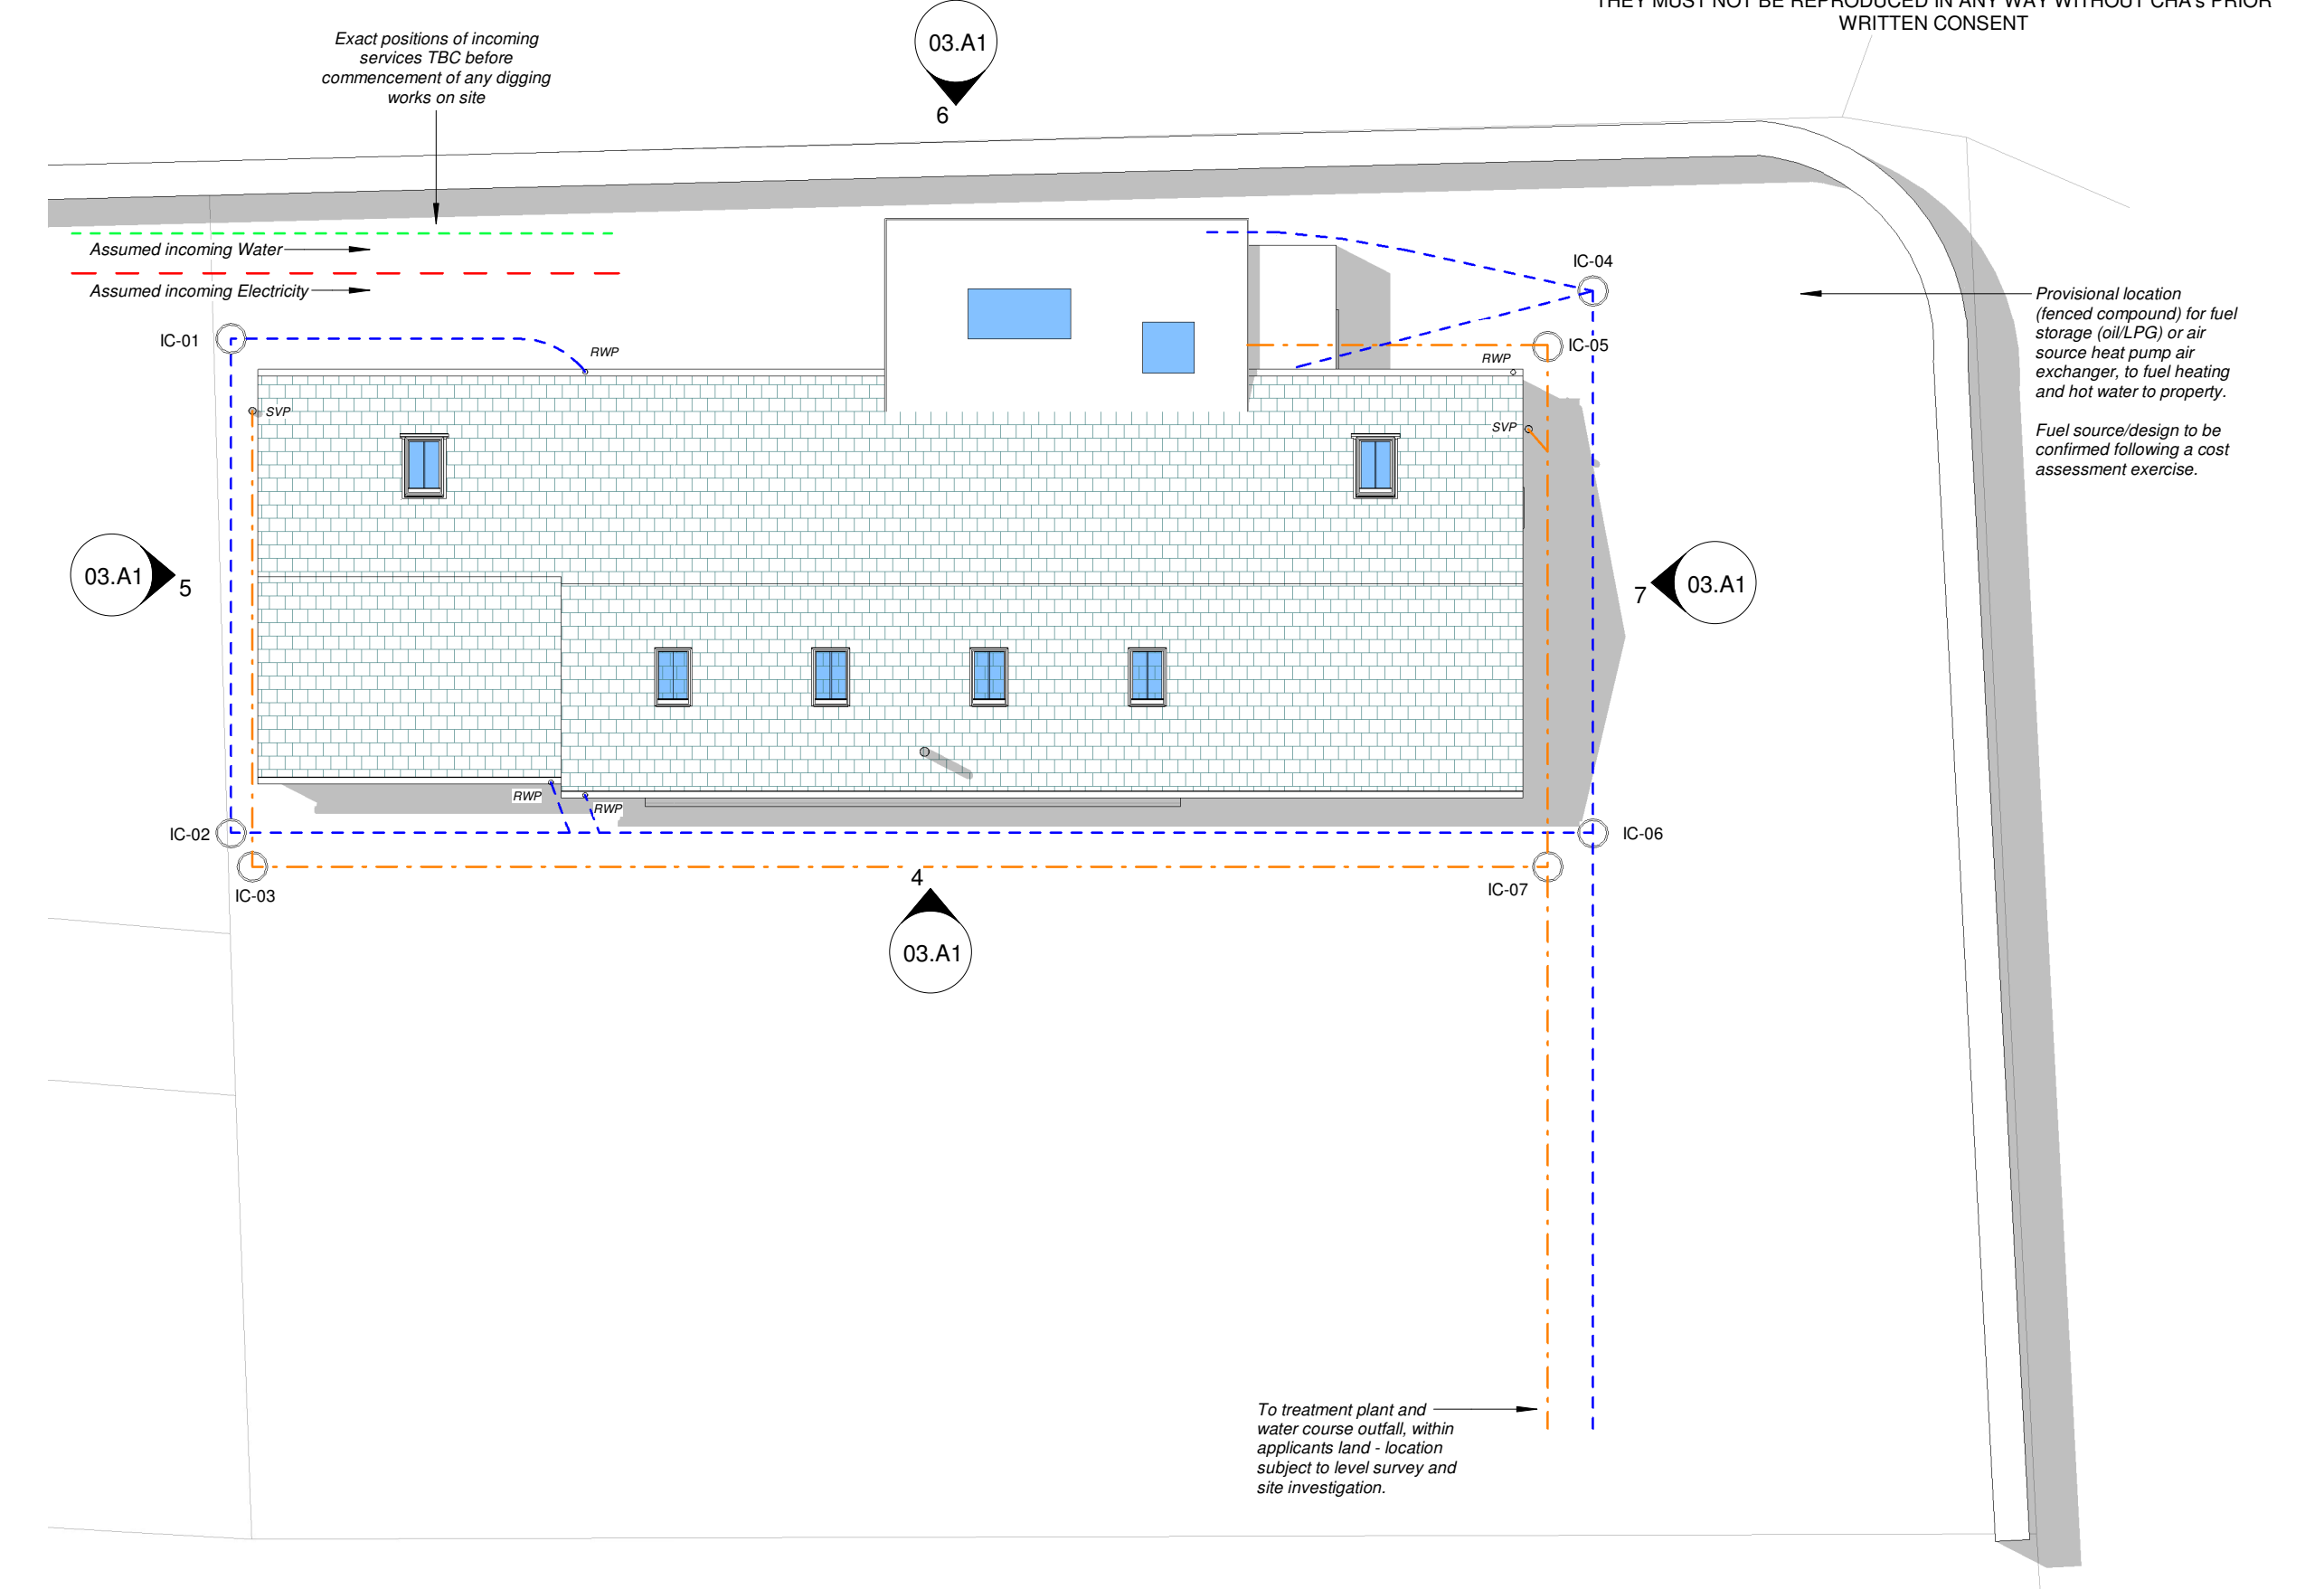


2 Site as proposed
 03.A1 1 : 100

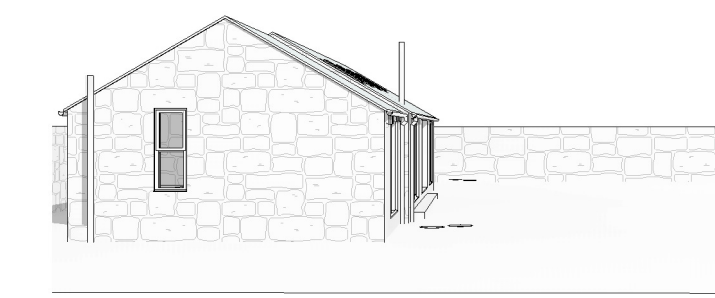

10 3D View 2
 03.A1

IF IN ANY DOUBT PLEASE ASK THE DESIGNER FOR CLARIFICATION
 DO NOT SCALE FROM DRAWINGS. ALL DIMENSIONS TO BE CHECKED ON SITE
 THE COPYRIGHT FOR THESE DRAWINGS REMAINS THE PROPERTY OF CHA.
 THEY MUST NOT BE REPRODUCED IN ANY WAY WITHOUT CHA'S PRIOR WRITTEN CONSENT

1:50 SCALE

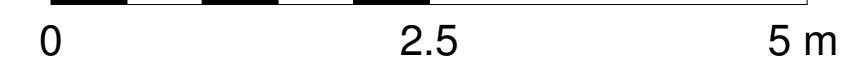

1:100 SCALE



No.	Revision Description	Date	By
REVISION SCHEDULE			

CLIENT: **Ms Nicola Carruthers**

PROJECT: **Domestic House Re-model and Extension**

PROJECT ADDRESS: **Beeswing Elsdon Northumberland NE19 1AP**

TITLE: **Proposed Views**

CHA CRAWFORD HIGGINS ASSOCIATES
 ARCHITECTURAL DESIGN
 BUILDING SURVEYORS
 STRUCTURAL ENGINEERS
 BUILDING CONSULTANTS

1 Fore Street
 HEXHAM
 NE46 1ND
 tel 01434 603322
 fax 01434 601156
 mail@crawfordhiggins.co.uk
 www.crawfordhiggins.co.uk

SCALE	DATE	ISSUE	STATUS	CHK/APP
As indicated	29/09/2020 16:58:11	GW	GW	DPD
STAGE:	DRAWING NUMBER:	PROJECT NUMBER:	SHEET NO.:	
B Regs	03.A1	12524	A1	