


1 Site as existing (oil tank)  
22.A3 1 : 200

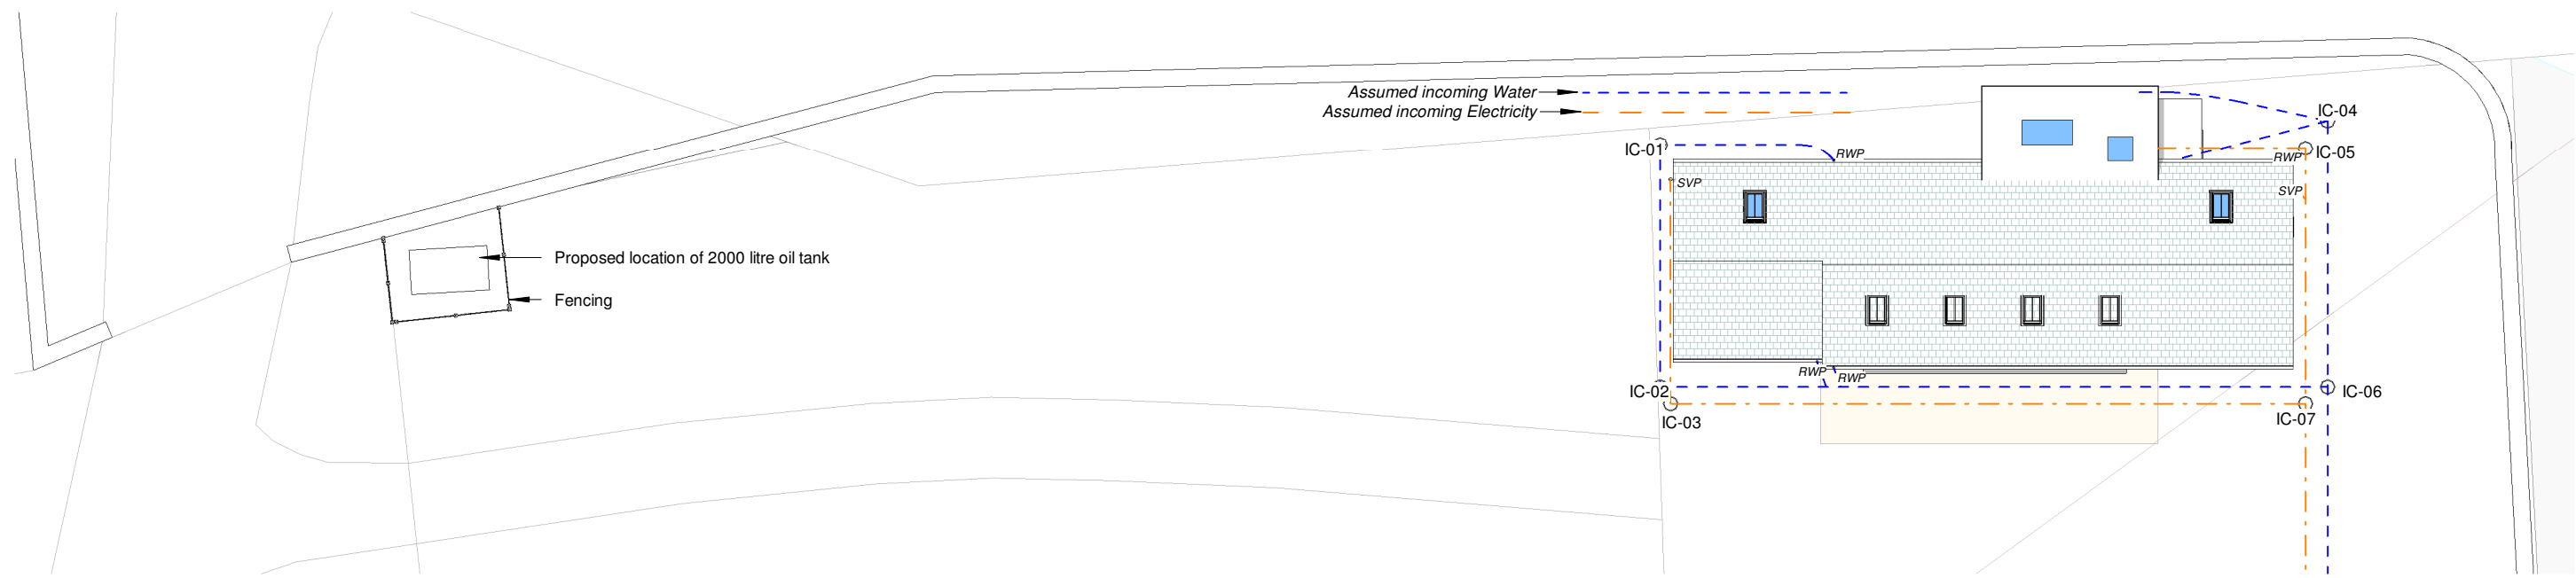

2 Site as proposed (oil tank)  
22.A3 1 : 200

**CH A CRAWFORD HIGGINS ASSOCIATES**

1 Fore Street  
HEXHAM  
NE46 1ND  
tel 01434 603322  
fax 01434 601156  
mail@crawfordhiggins.co.uk  
www.crawfordhiggins.co.uk

ARCHITECTURAL DESIGN  
BUILDING SURVEYORS  
STRUCTURAL ENGINEERS  
BUILDING CONSULTANTS

SCALE: 1:200	DATE: 04/09/2020 12:11:57	DESIGN: -	DRAWN: SMW	CHK / APD: GIW
DRAWING NUMBER: 22.A3	PROJECT NUMBER: 12524	STAGE: B Regs	Sheet Size: A3	

IF IN ANY DOUBT PLEASE ASK THE DESIGNER FOR CLARIFICATION  
DO NOT SCALE FROM DRAWINGS. ALL DIMENSIONS TO BE CHECKED ON SITE  
THE COPYRIGHT FOR THESE DRAWINGS REMAINS THE PROPERTY OF CHA.  
THEY MUST NOT BE REPRODUCED IN ANY WAY WITHOUT CHA's PRIOR WRITTEN CONSENT

CLIENT: **Ms Nicola Carruthers** PROJECT ADDRESS: **Beeswing  
Elsdon  
Northumberland  
NE19 1AP**

PROJECT: **Domestic House  
Re-model and Extension** SHEET NAME: **Proposed Oil Tank**

REVISION SCHEDULE			
No.	Date	Revision Description	By