


1 Site as existing (oil tank)
22.A3 1 : 200

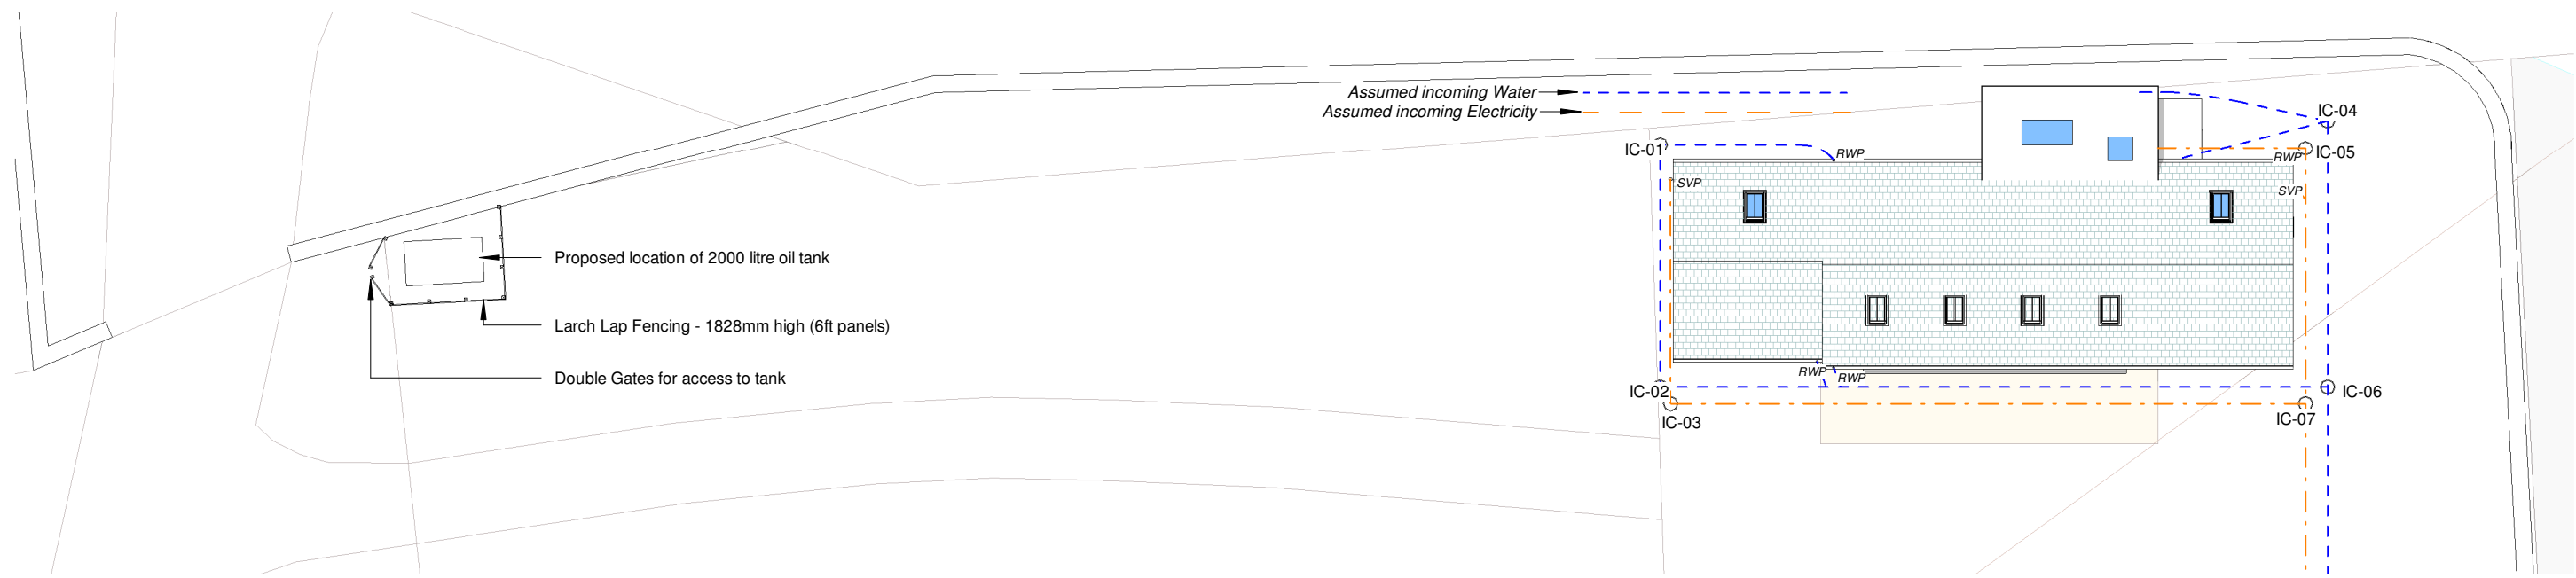

2 Site as proposed (oil tank)
22.A3 1 : 200

CH A CRAWFORD HIGGINS ASSOCIATES

1 Fore Street
HEXHAM
NE46 1ND
tel 01434 603322
fax 01434 601156
mail@crawfordhiggins.co.uk
www.crawfordhiggins.co.uk

ARCHITECTURAL DESIGN
BUILDING SURVEYORS
STRUCTURAL ENGINEERS
BUILDING CONSULTANTS

SCALE: 1:200	DATE: 08/09/2020 12:44:14	DESIGN: -	DRAWN: SMW	CHK / APD: GIW
DRAWING NUMBER: 22.A3	PROJECT NUMBER: 12524	STAGE: B Regs	Sheet Size: A3	

IF IN ANY DOUBT PLEASE ASK THE DESIGNER FOR CLARIFICATION
DO NOT SCALE FROM DRAWINGS. ALL DIMENSIONS TO BE CHECKED ON SITE
THE COPYRIGHT FOR THESE DRAWINGS REMAINS THE PROPERTY OF CHA.
THEY MUST NOT BE REPRODUCED IN ANY WAY WITHOUT CHA'S PRIOR WRITTEN CONSENT

CLIENT: **Ms Nicola Carruthers** PROJECT ADDRESS: **Beeswing
Elsdon
Northumberland
NE19 1AP**

PROJECT: **Domestic House
Re-model and Extension** SHEET NAME: **Proposed Oil Tank**

REVISION SCHEDULE			
No.	Date	Revision Description	By