


NOTES
 1. DO NOT SCALE THIS DRAWING
 2. ALL DIMENSIONS TO BE CHECKED ON SITE

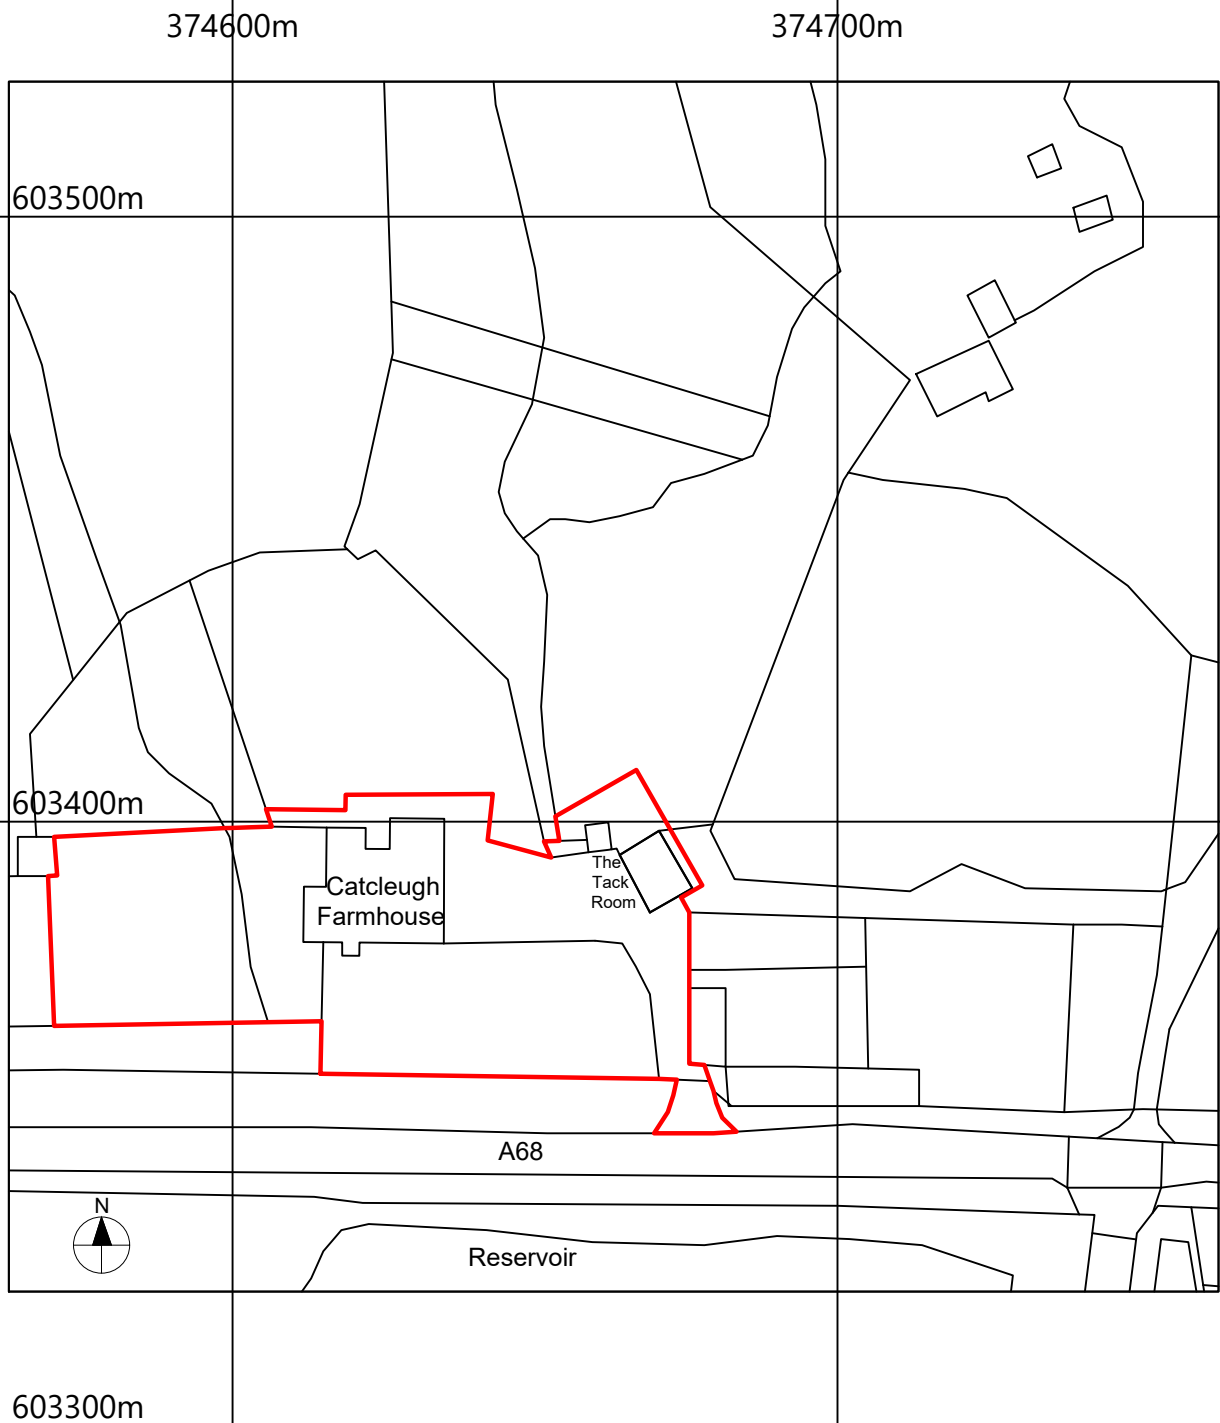

© Crown Copyright and database rights 2018 OS 100019980

TIM BROOK RIBA CHARTERED ARCHITECT GLENTHORNE ALNMOUTH ROAD ALNWICK NE66 2PS	OFFICE: 01665 510 490 MOBILE: 07831 098 825 EMAIL: timjbrook@aol.com	CLIENT M BROADHEAD JOB TITLE THE TACK ROOM CATCLEUGH FARMHOUSE CATCLEUGH NORTHUMBERLAND NE191TX	SCALE: 1:1250 DATE: 05.2020 DRAWN: tjb	DRAWING TITLE: LOCATION PLAN DRAWING NO.: 616 : LP1
--	--	---	--	---