


Proposed Works – New Sheep Poly Tunnel – Block Plan – Plan No: JFL2/AMB
Applicant: Mr James F Latimer
Address: Causey View Farm, Bardon Mill, Hexham, NE47 7AL
Scale 1:500

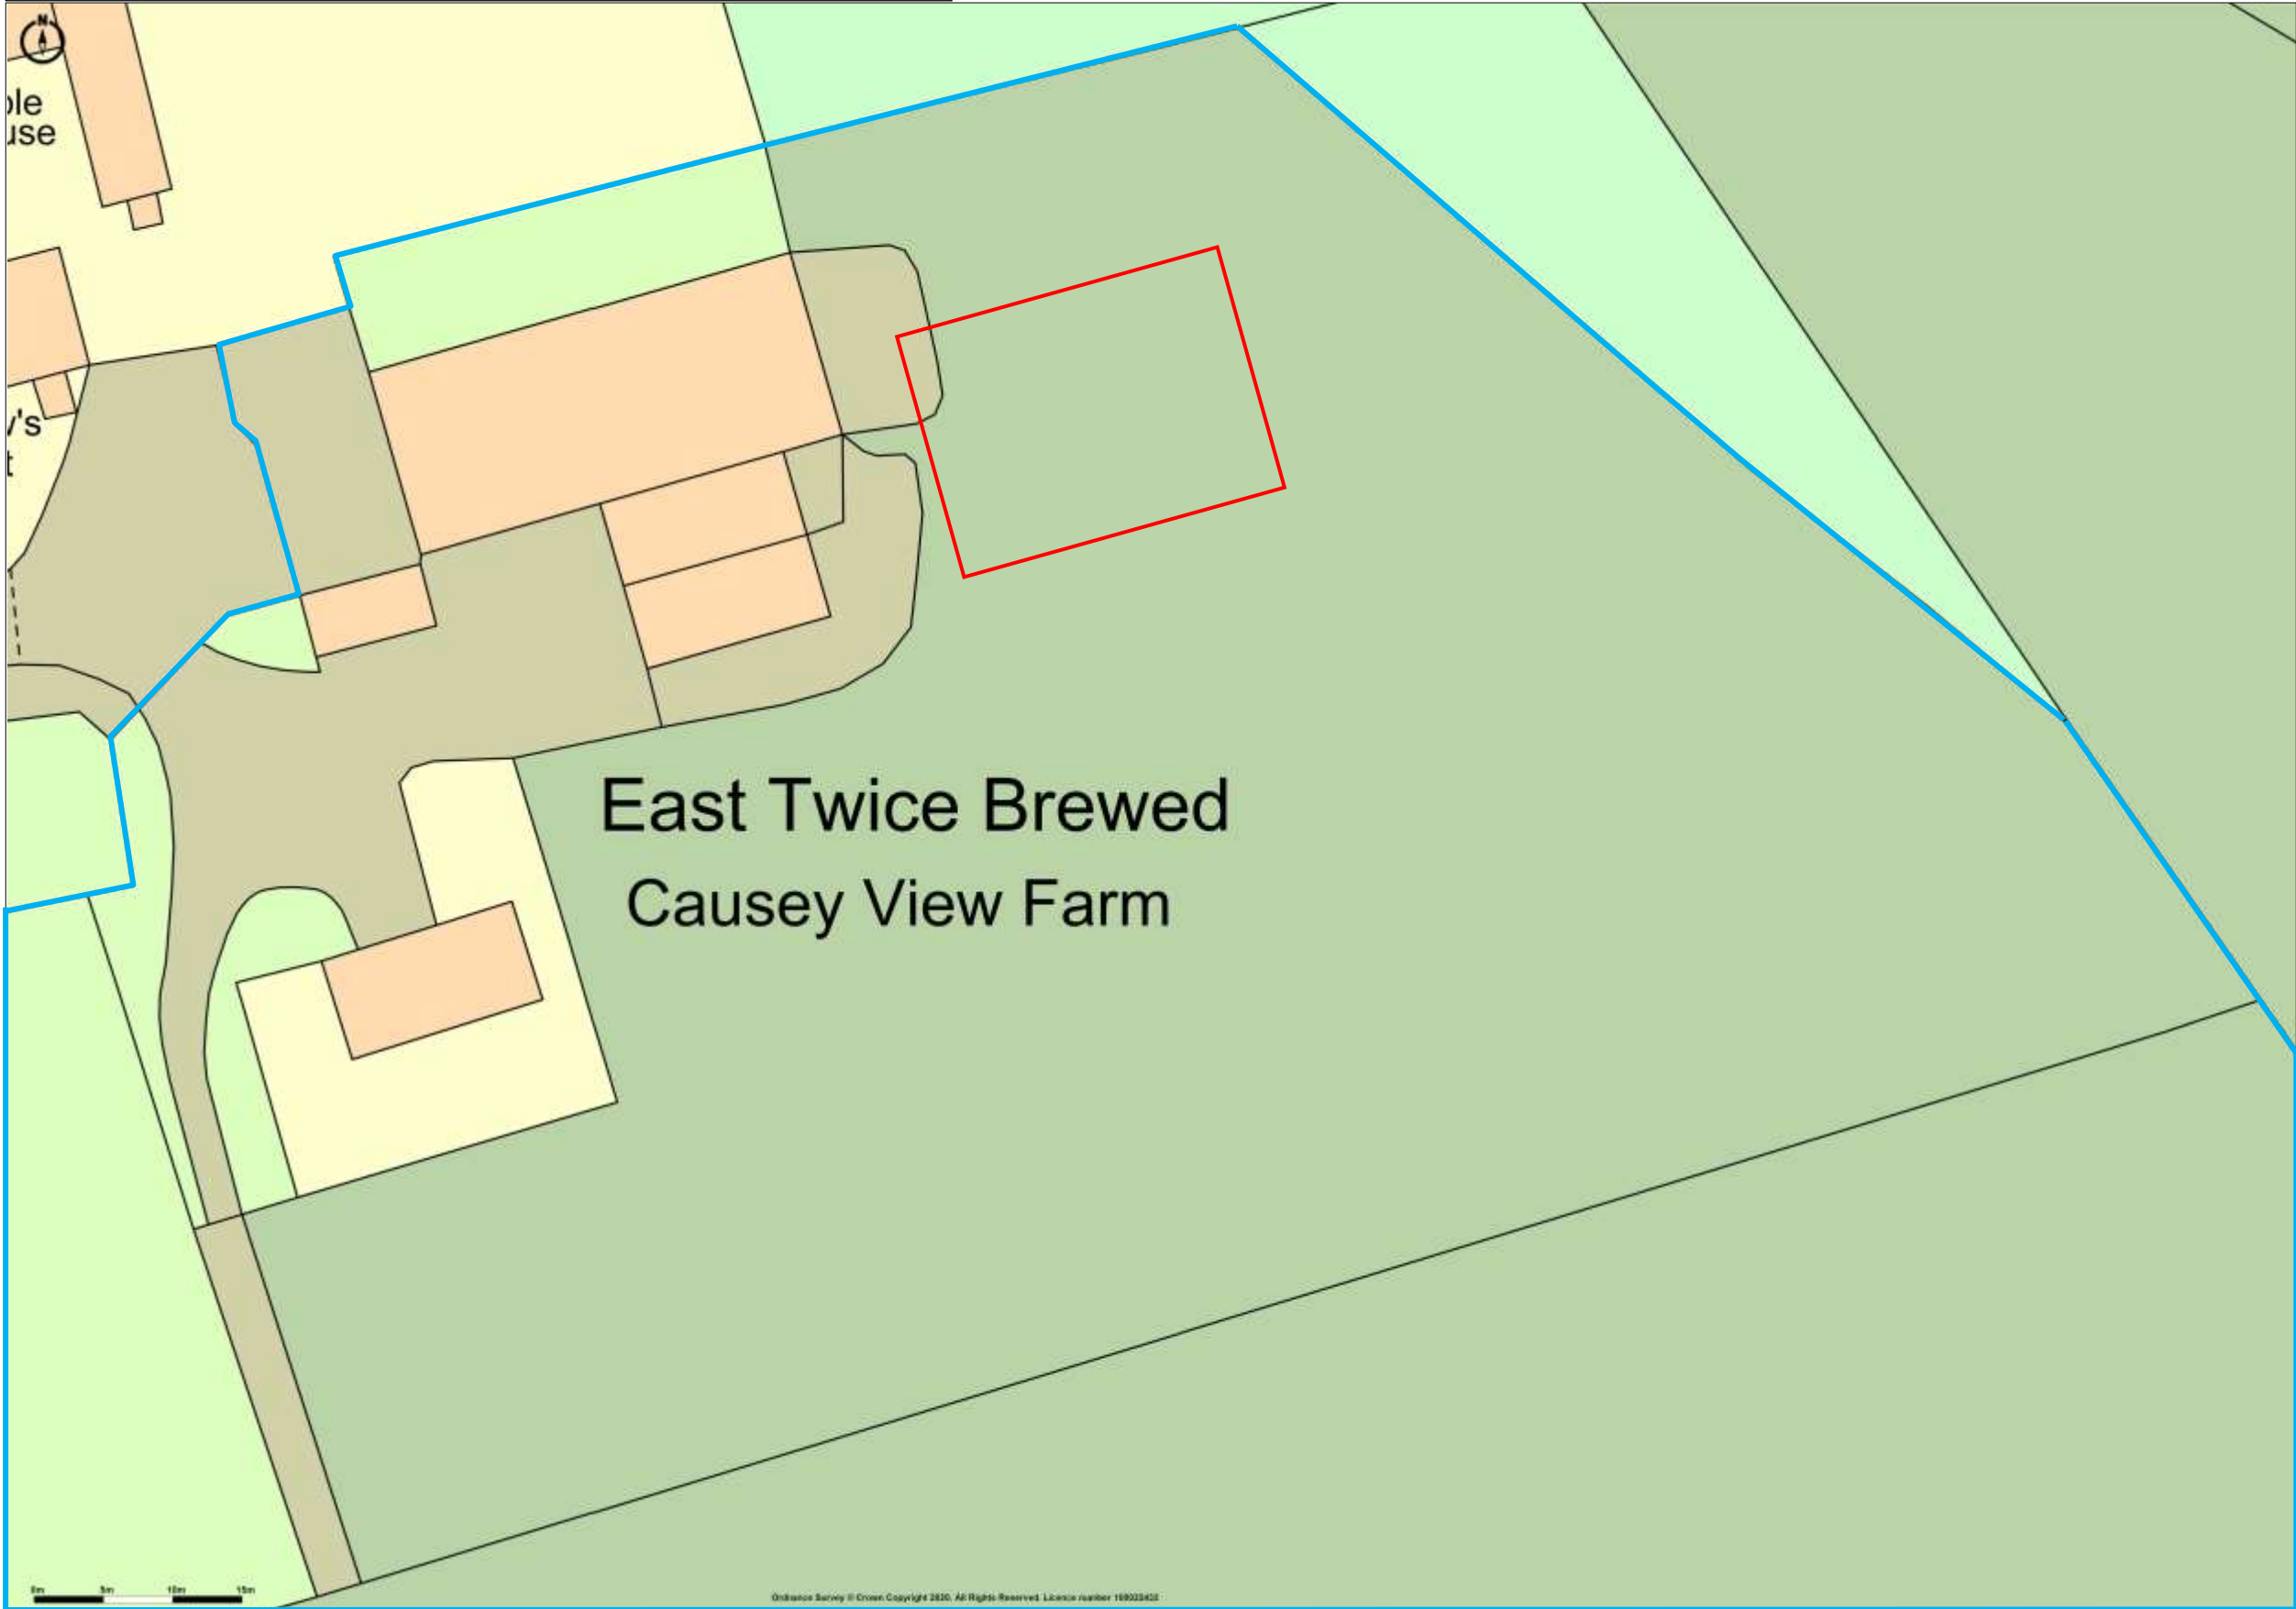

Promap^{v2}
LANDMARK INFORMATION

Ordnance Survey © Crown Copyright 2020. All Rights Reserved.
Licence number 100022432
Plotted Scale - 1:500. Paper Size - A3

Guide

- - Land Control
- - Proposed Works

Agent:
Alisdare M Bruce Ltd
Land Agent, Auctioneer & Valuer
Parkside, Syke Road
Wigton CA7 9NG
Mobile: 07854 538081
e-mail: amb@alisdarebruce.co.uk