

Proposed Works – New Sheep Poly Tunnel – Elevations – Plan No: JFL1/AMB

Applicant: Mr James F Latimer

Address: Causey View Farm, Bardon Mill, Hexham, NE47 7AL

Scale 1:200

Materials:

Roof: Grey Cement Fibre Sheets with Perspex Skylights

Sides Above – Black Polythene Cover Sheet

Sides Below – Ventilation/Windbreak Netting Walls

Agent:

Alisdare M Bruce Ltd


Land Agent, Auctioneer & Valuer

Parkside, Syke Road


Wigton CA7 9NG

Mobile:07854 538081

e-mail: amb@alisdarebruce.co.uk

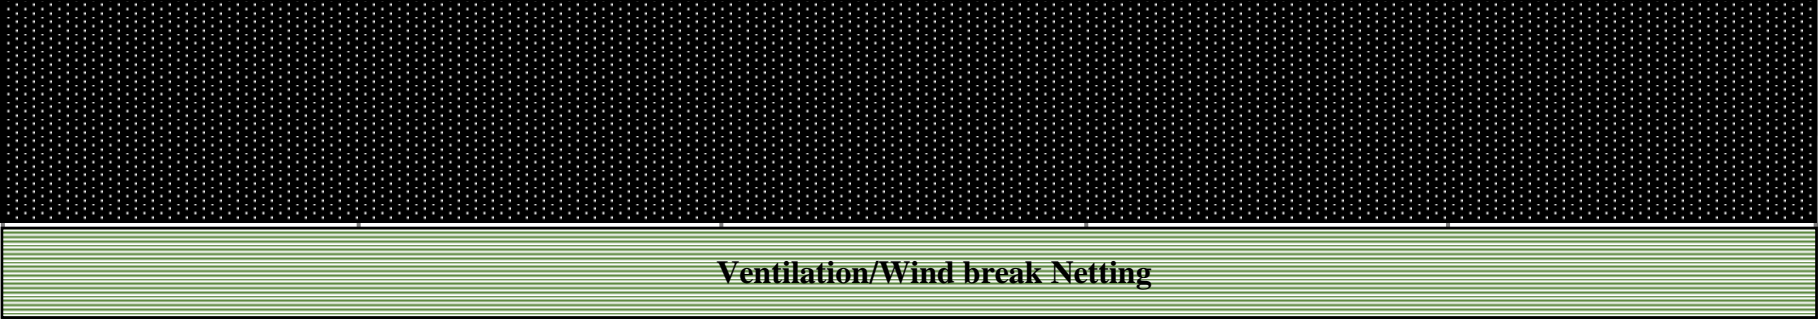


Northern Elevation

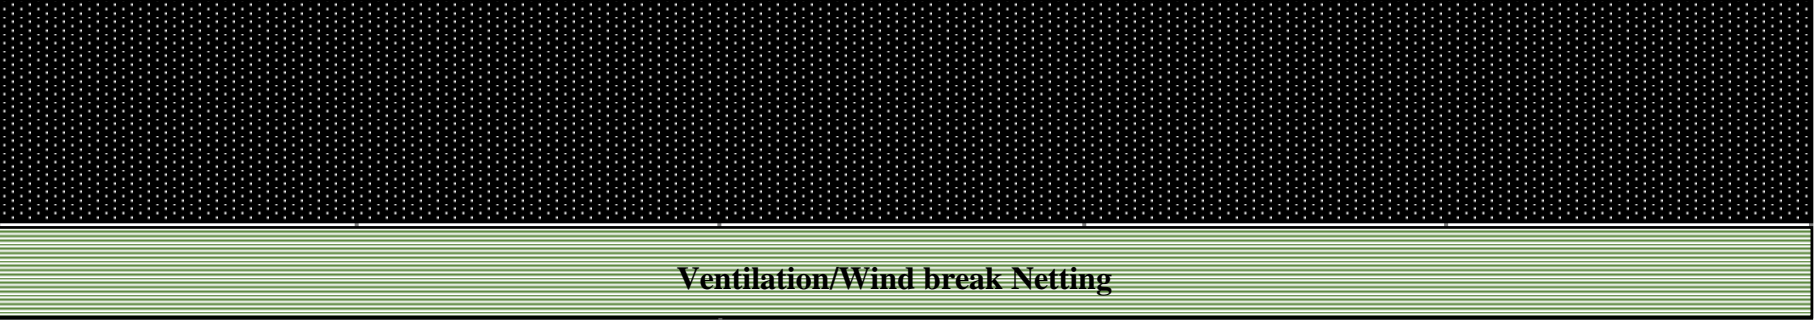


Southern Elevation

Box Profile Sheeting

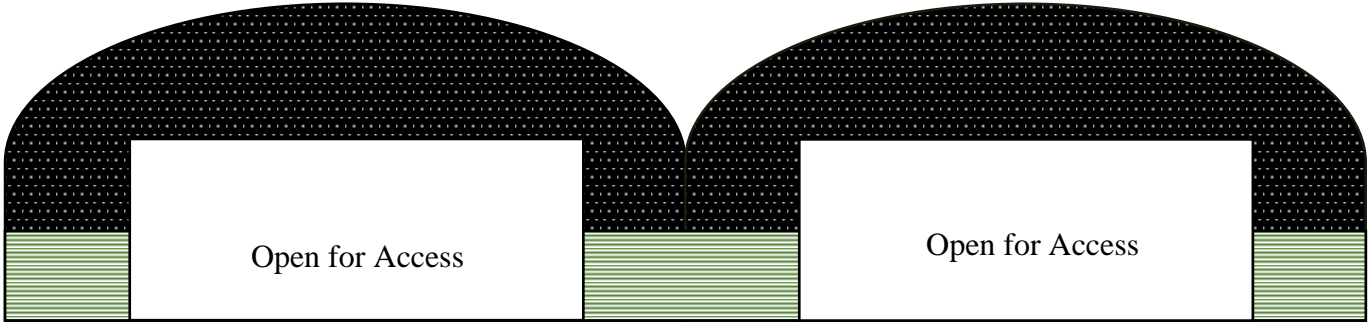

Western Elevation

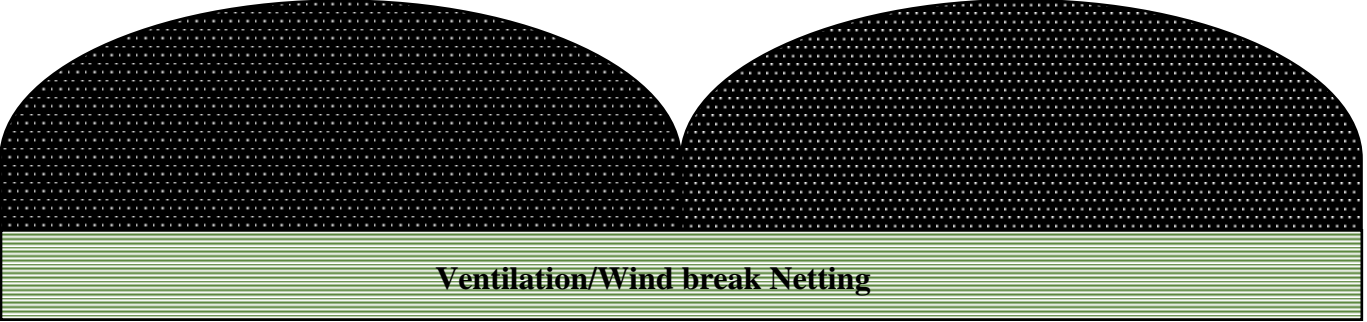

Eastern Elevation