


Existing GA Section - A

1 : 200

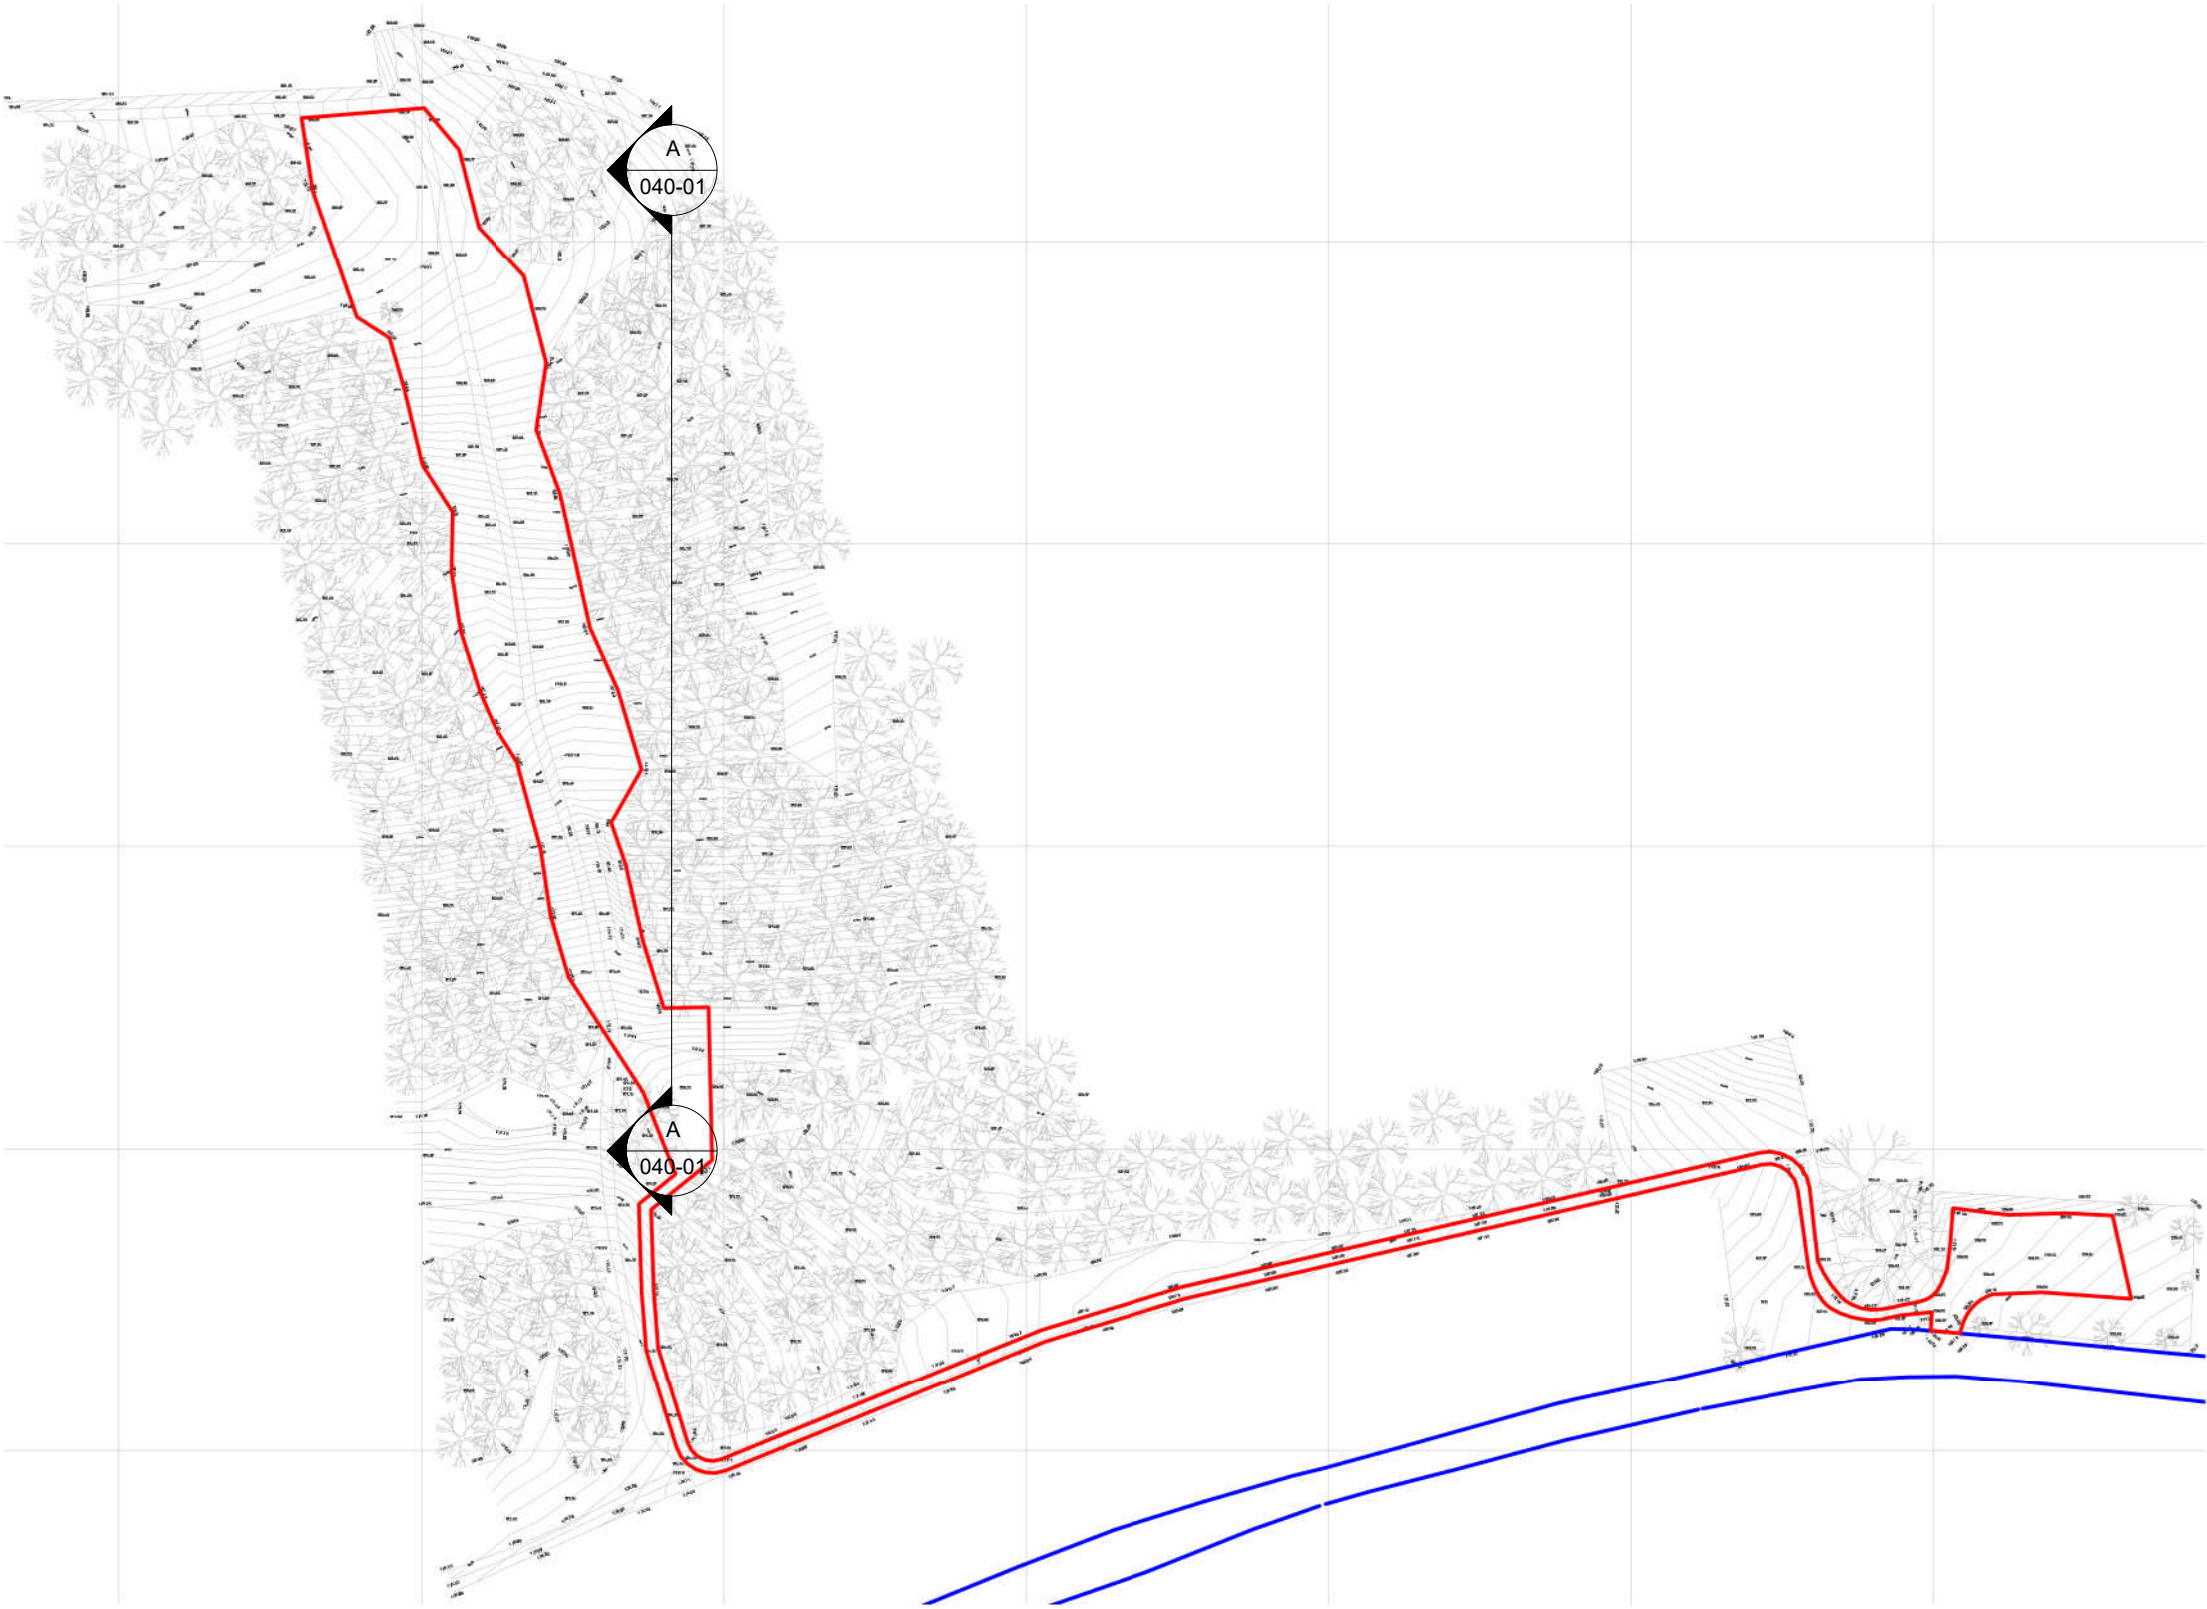

Existing Section Key

1 : 1250

P4	Red line boundary altered	01/03/21
P3	Red line boundary altered	26/02/21
P2	Area schedule added	12/08/20
P1	First Issue	15/06/20

Revision:	Description:	Date
-----------	--------------	------

INARCHITECTURE
www.inarchitecture.co.uk

Project Number:	Scale at A1:
672	As indicated

Drawing Title:
**Lodges, Donkeywood
Existing Site Section**

Drawing Number:	Project	Number
DKWINA-00-SN-DRA-	040-01	

Project Status:	Subsidiary Description:
S2	ISSUED FOR INFORMATION
Revision:	Revision Description:
P4	PRELIMINARY