


Typical GA Plan Falcon - Level 00 (Lodge 01)

1 : 100

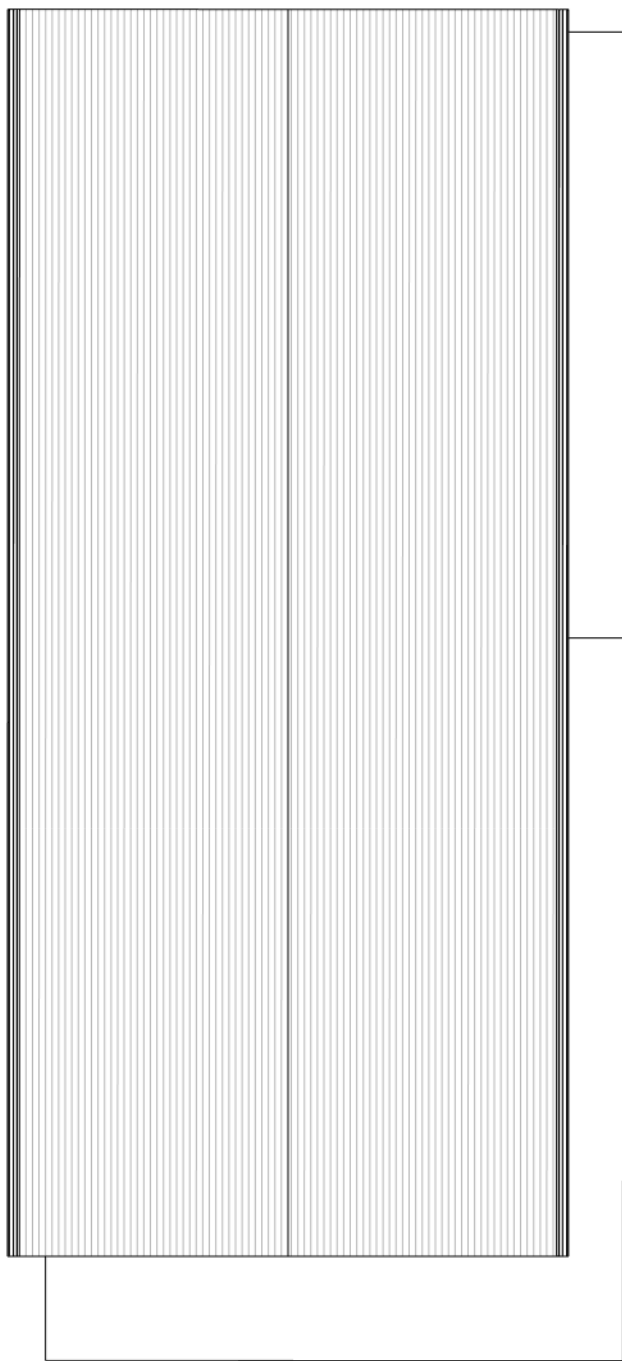


Typical GA Plan Falcon - Roof (Lodge 01)

1 : 100




Typical GA Elevation - West (Lodge 01)

1 : 100

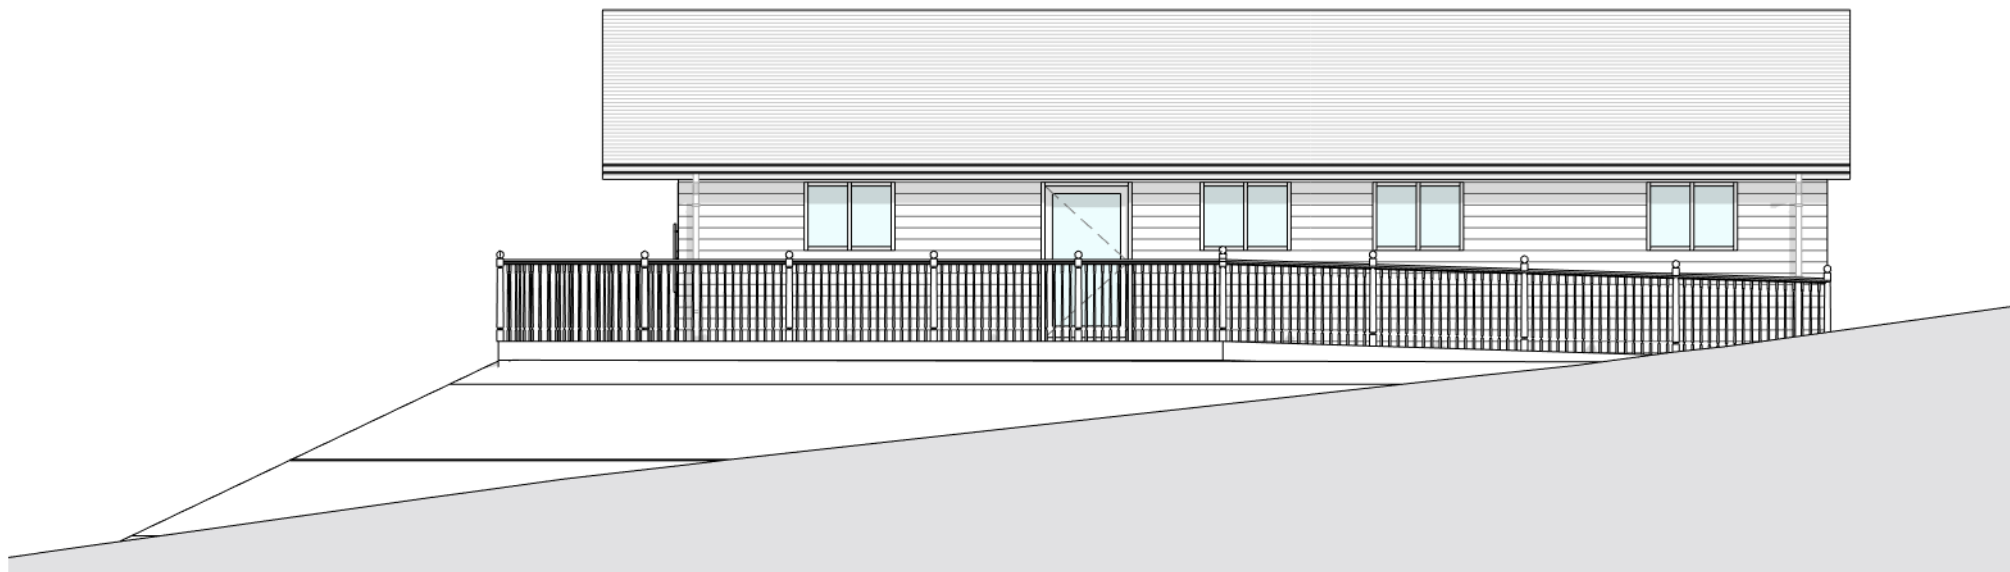

Typical GA Elevation - East (Lodge 01)

1 : 100

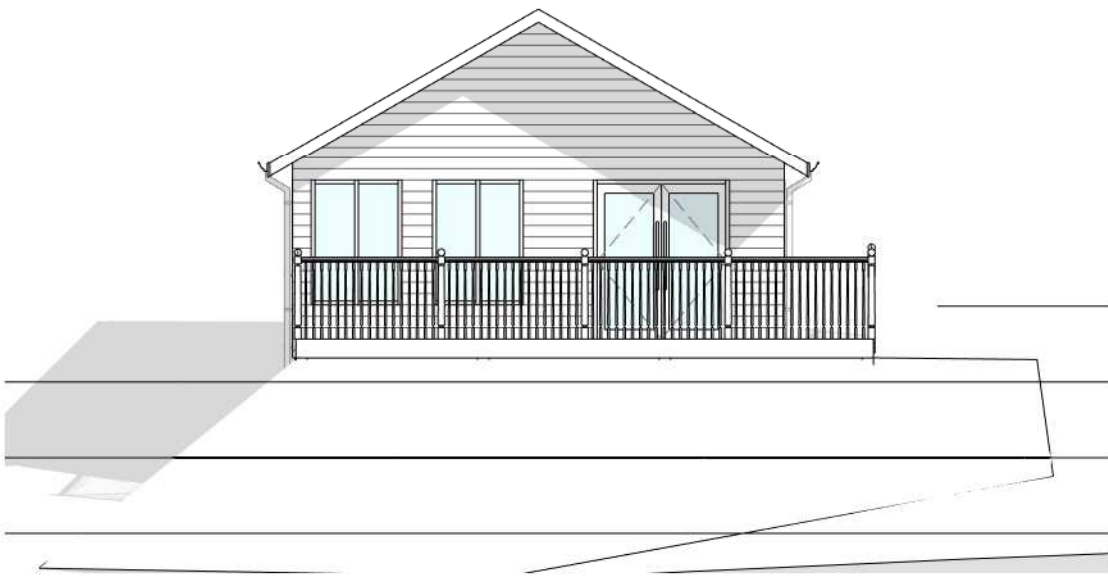

Typical GA Elevation - South (Lodge 01)

1 : 100



Typical GA Elevation - North (Lodge 01)

1 : 100

Room Area Schedule		
Name	Area	Comments
Bathroom	5 m²	Falcon Lodge x 4
Bathroom	8 m²	Falcon Lodge x 4
Bedroom	10 m²	Falcon Lodge x 4
Bedroom	11 m²	Falcon Lodge x 4
Bedroom	13 m²	Falcon Lodge x 4
Living / Dining / Kitchen	47 m²	Falcon Lodge x 4



Proposed Lodge Locations

1 : 1250

The use of this data by the recipient acts as an agreement of the following statements. Do not use this data if you do not agree with any of the following statements:-

All drawings are based upon site information supplied by third parties and as such their accuracy cannot be guaranteed. All features are approximate and subject to clarification by a detailed topographical survey, statutory service enquiries and confirmation of the legal boundaries.

Do not scale the drawing. Use figured dimensions in all cases. Check all dimensions on site.

P7	Landscaping reinstated	25/05/21
P6	Decking Reinstated	18/05/21
P5	Decking removed and topography remodelled	06/05/21
P4	Red line boundary altered	01/03/21
P3	Lodges amended to Falcon type	11/11/20
P2	Area schedule added	12/08/20
P1	First Issue	15/06/20

Revision:	Description:	Date
-----------	--------------	------

INARCHITECTURE
www.inarchitecture.co.uk

Project Number: 672
Scale at A1: As indicated

Drawing Title:
Lodges, Donkeywood
Typical GA Plans / Elevations

Drawing Number: DKWINA-00-00-DR-A- 120-01

Project Status:	S2	ISSUED FOR INFORMATION
Revision:	P7	PRELIMINARY