
All dimensions to be checked on site.

Do not Scale from the drawing.

Any discrepancies to be reported to the Project Surveyor before the commencement of any works.

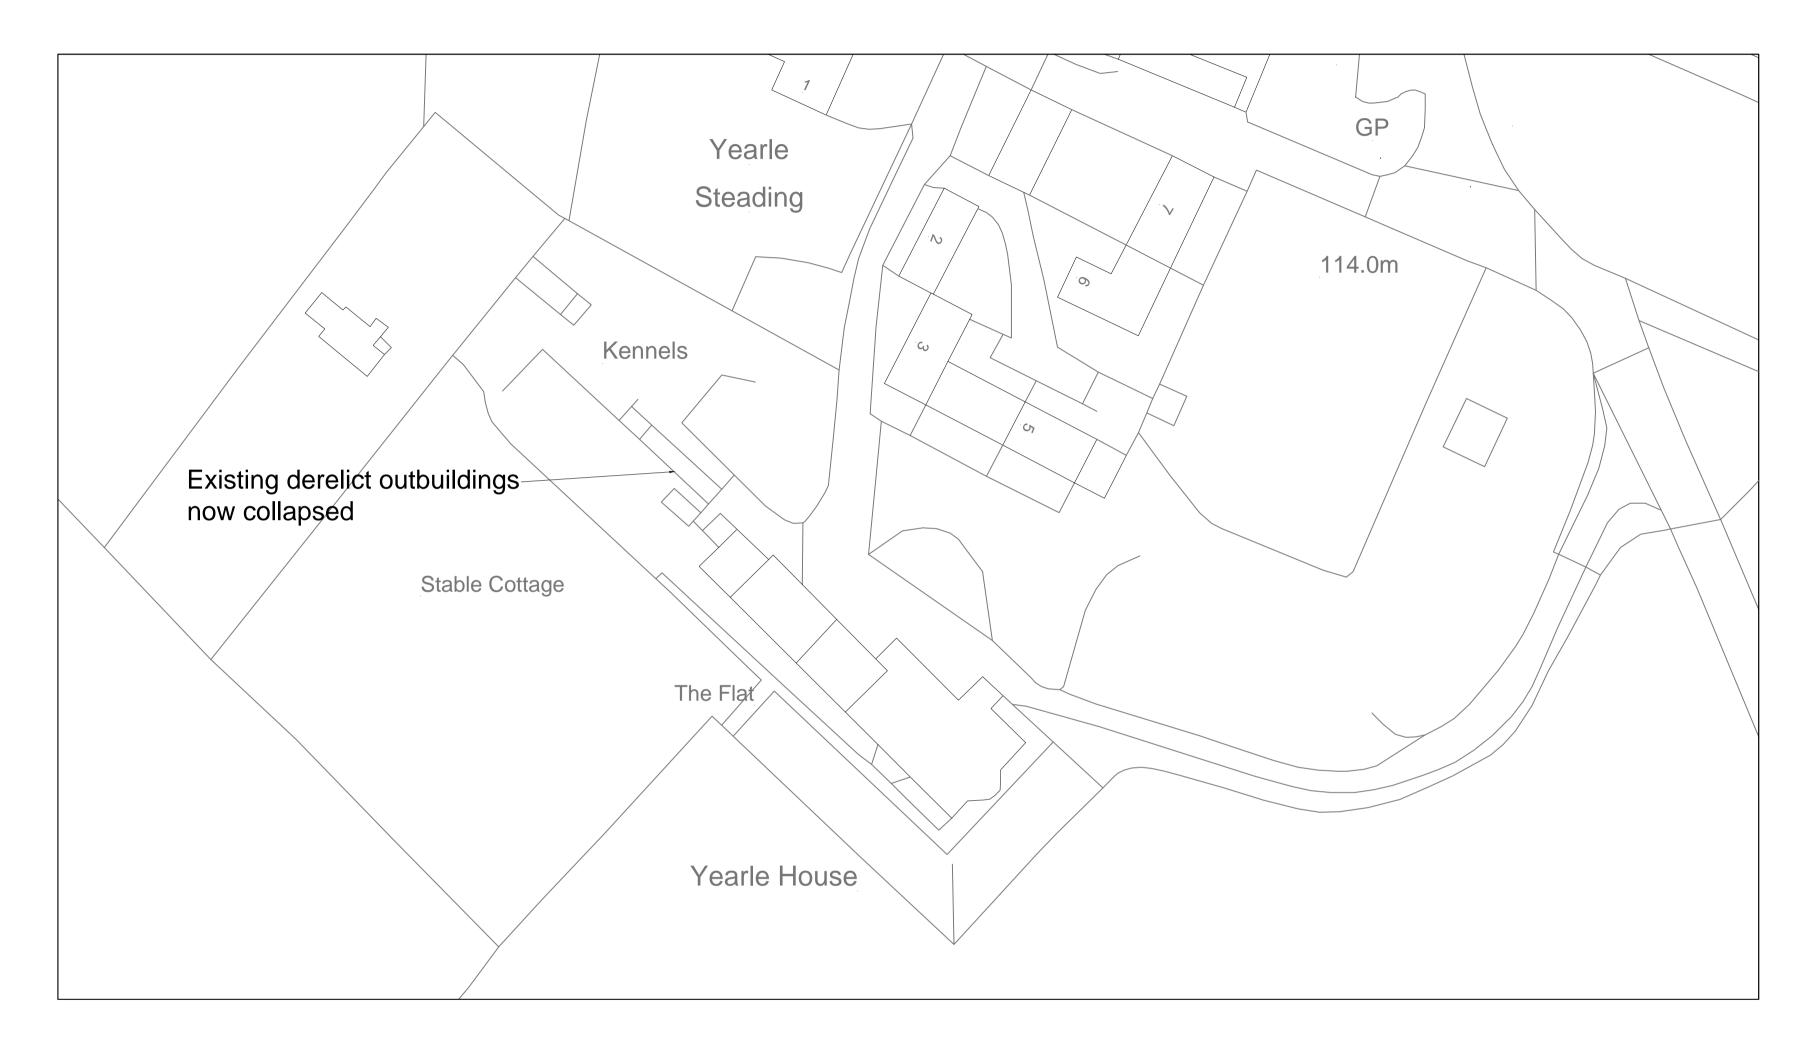

Site Plan as Existing A1 1:500



©Crown Copyright and database rights 2020 OS Licence no. 100041041

Site Location Plan 1:1250

