


DO NOT SCALE

All dimensions to be checked on site by the Contractor and any discrepancies reported to the Surveyor.

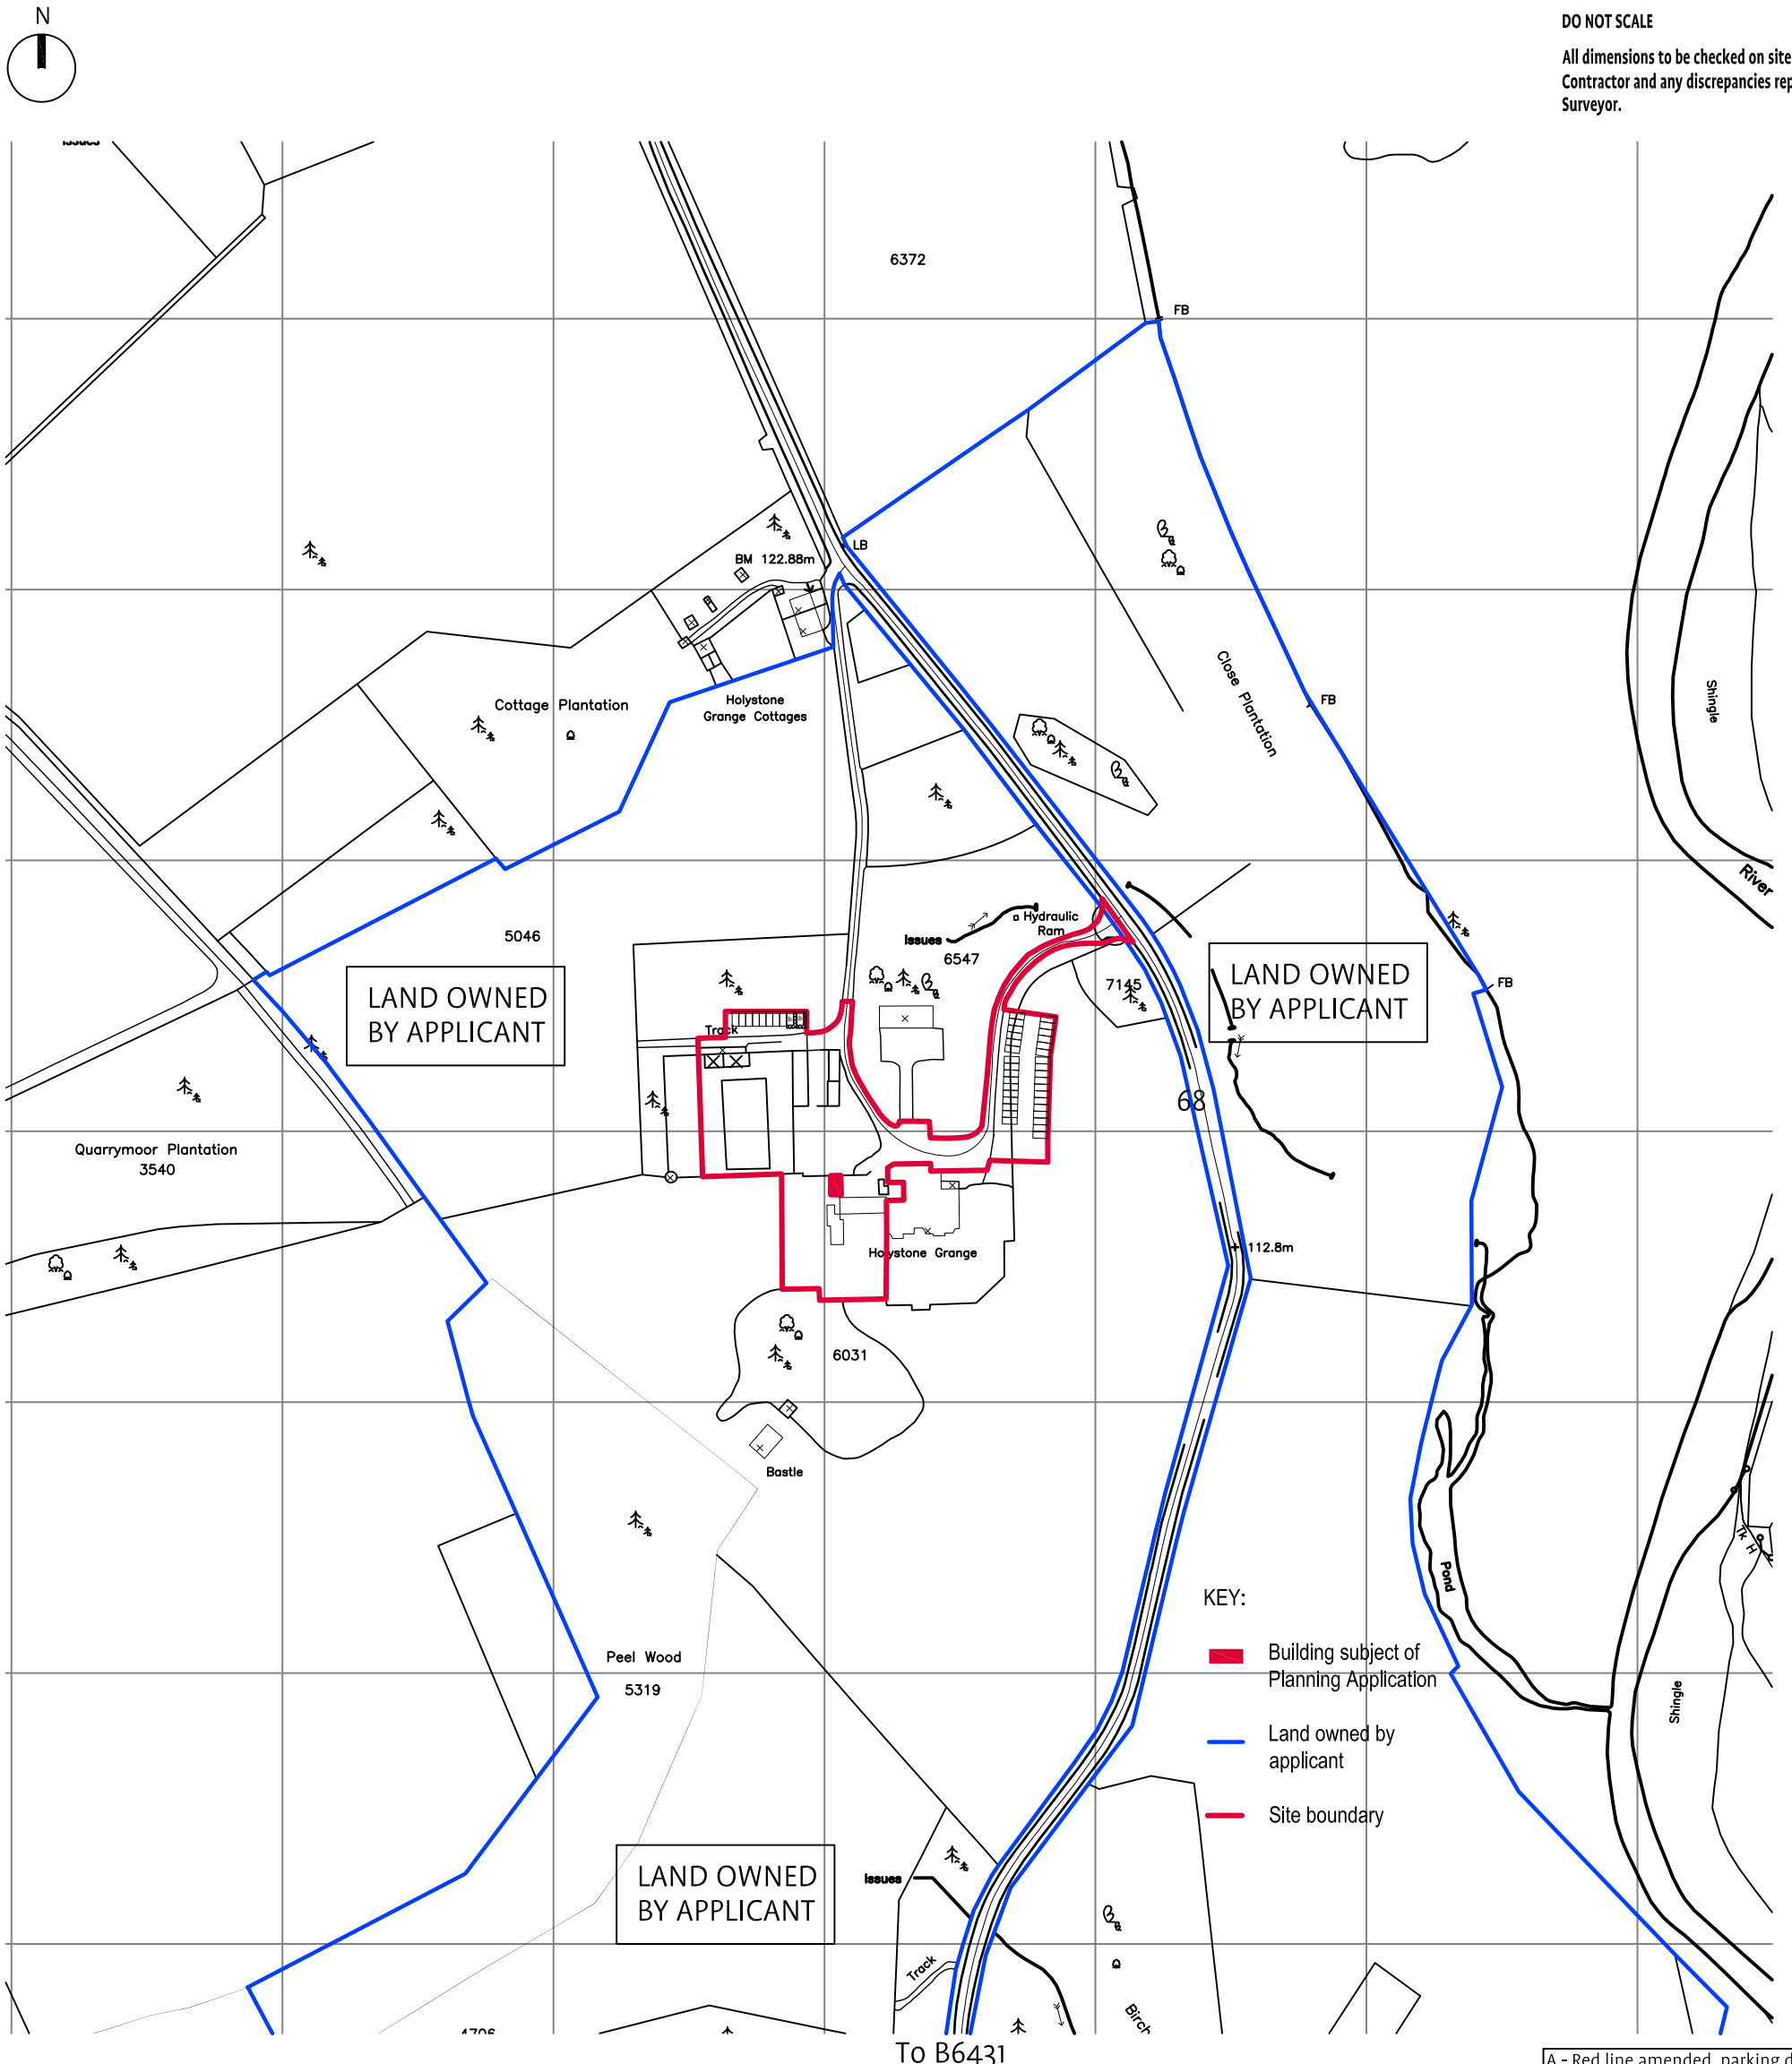


LAND OWNED BY APPLICANT

LAND OWNED BY APPLICANT

LAND OWNED BY APPLICANT

- KEY:
- █ Building subject of Planning Application
 - █ Land owned by applicant
 - █ Site boundary

Easting 396609
Northing 600382

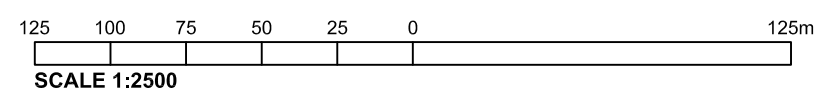

A - Red line amended, parking details added in line with NNPA requirements 07.07.20
Revisions

Edwin Thompson

BERWICK-UPON-TWEED
44-48 Hide Hill T: 01289 304432
Berwick-Upon-Tweed F: 01289 302027
Northumberland E: berwick@edwin-thompson.co.uk
TD15 1AB W: edwin-thompson.co.uk

also at CARLISLE, GALASHIELS, KESWICK & WINDERMERE

Project & Client:
Mr & Mrs Aitken
Holystone Grange
NE65 7AN

PLANNING
Unit 4
Location Plan

Date	Sheet size	Scale
June 2020	A3	1:2500
Drawn By	Rev	Drawing No.
PV	A	A362-3-007