



NORTH


The White House




SOUTH




EAST

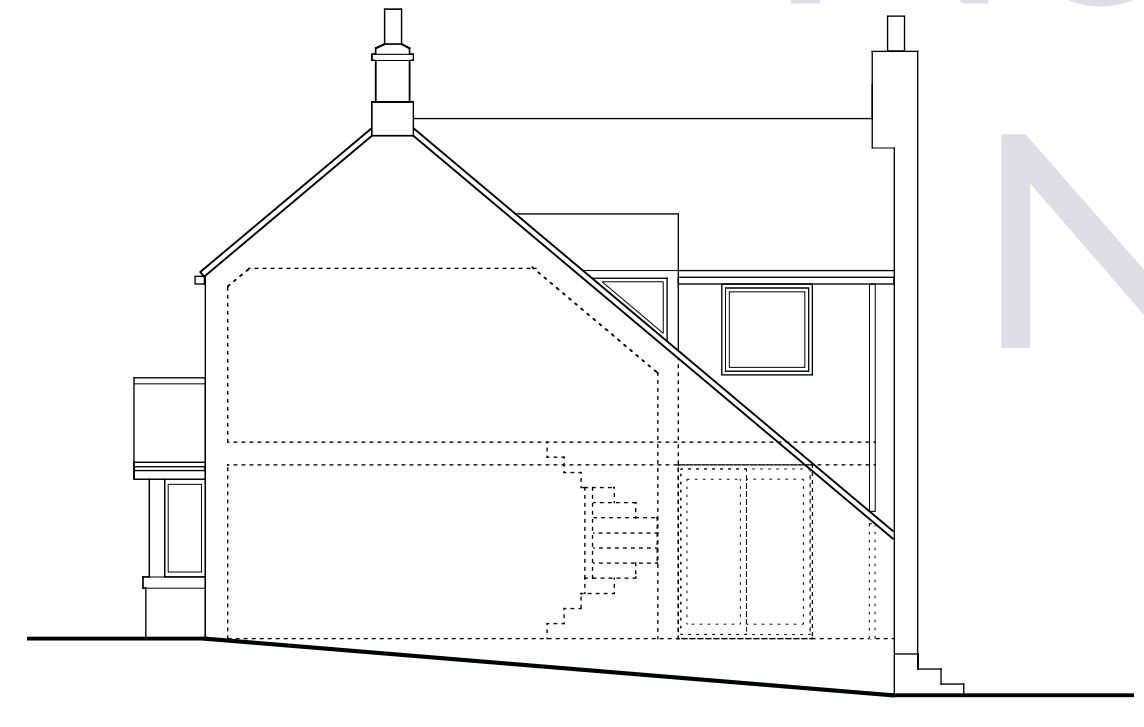


WEST

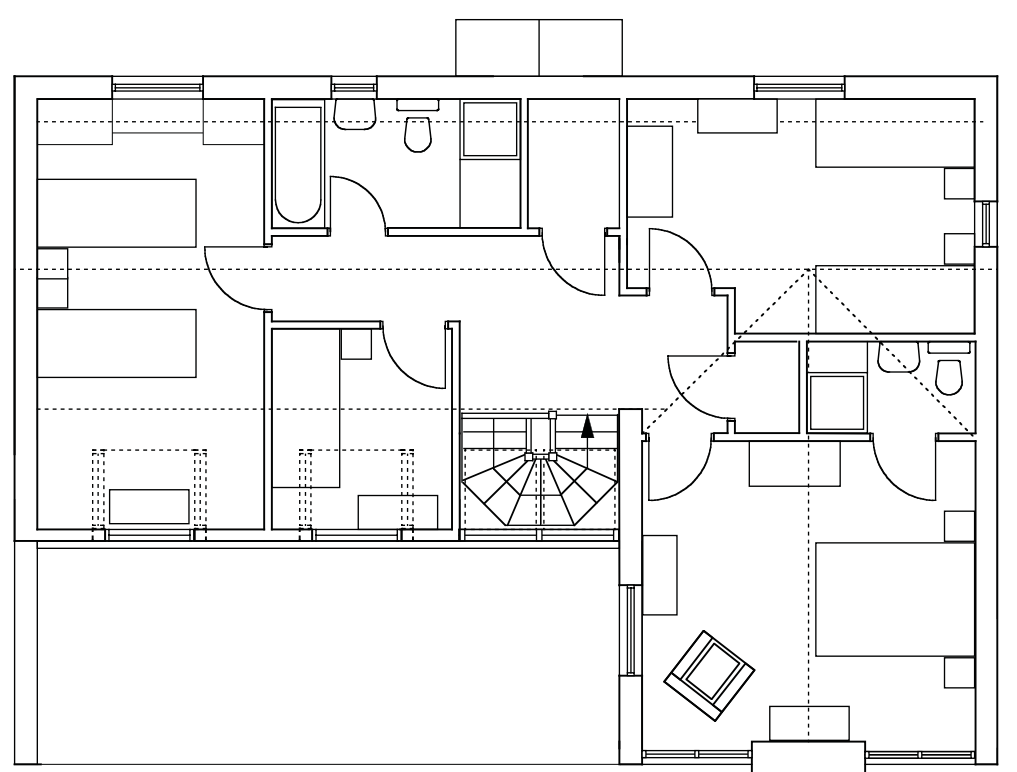

FIRST

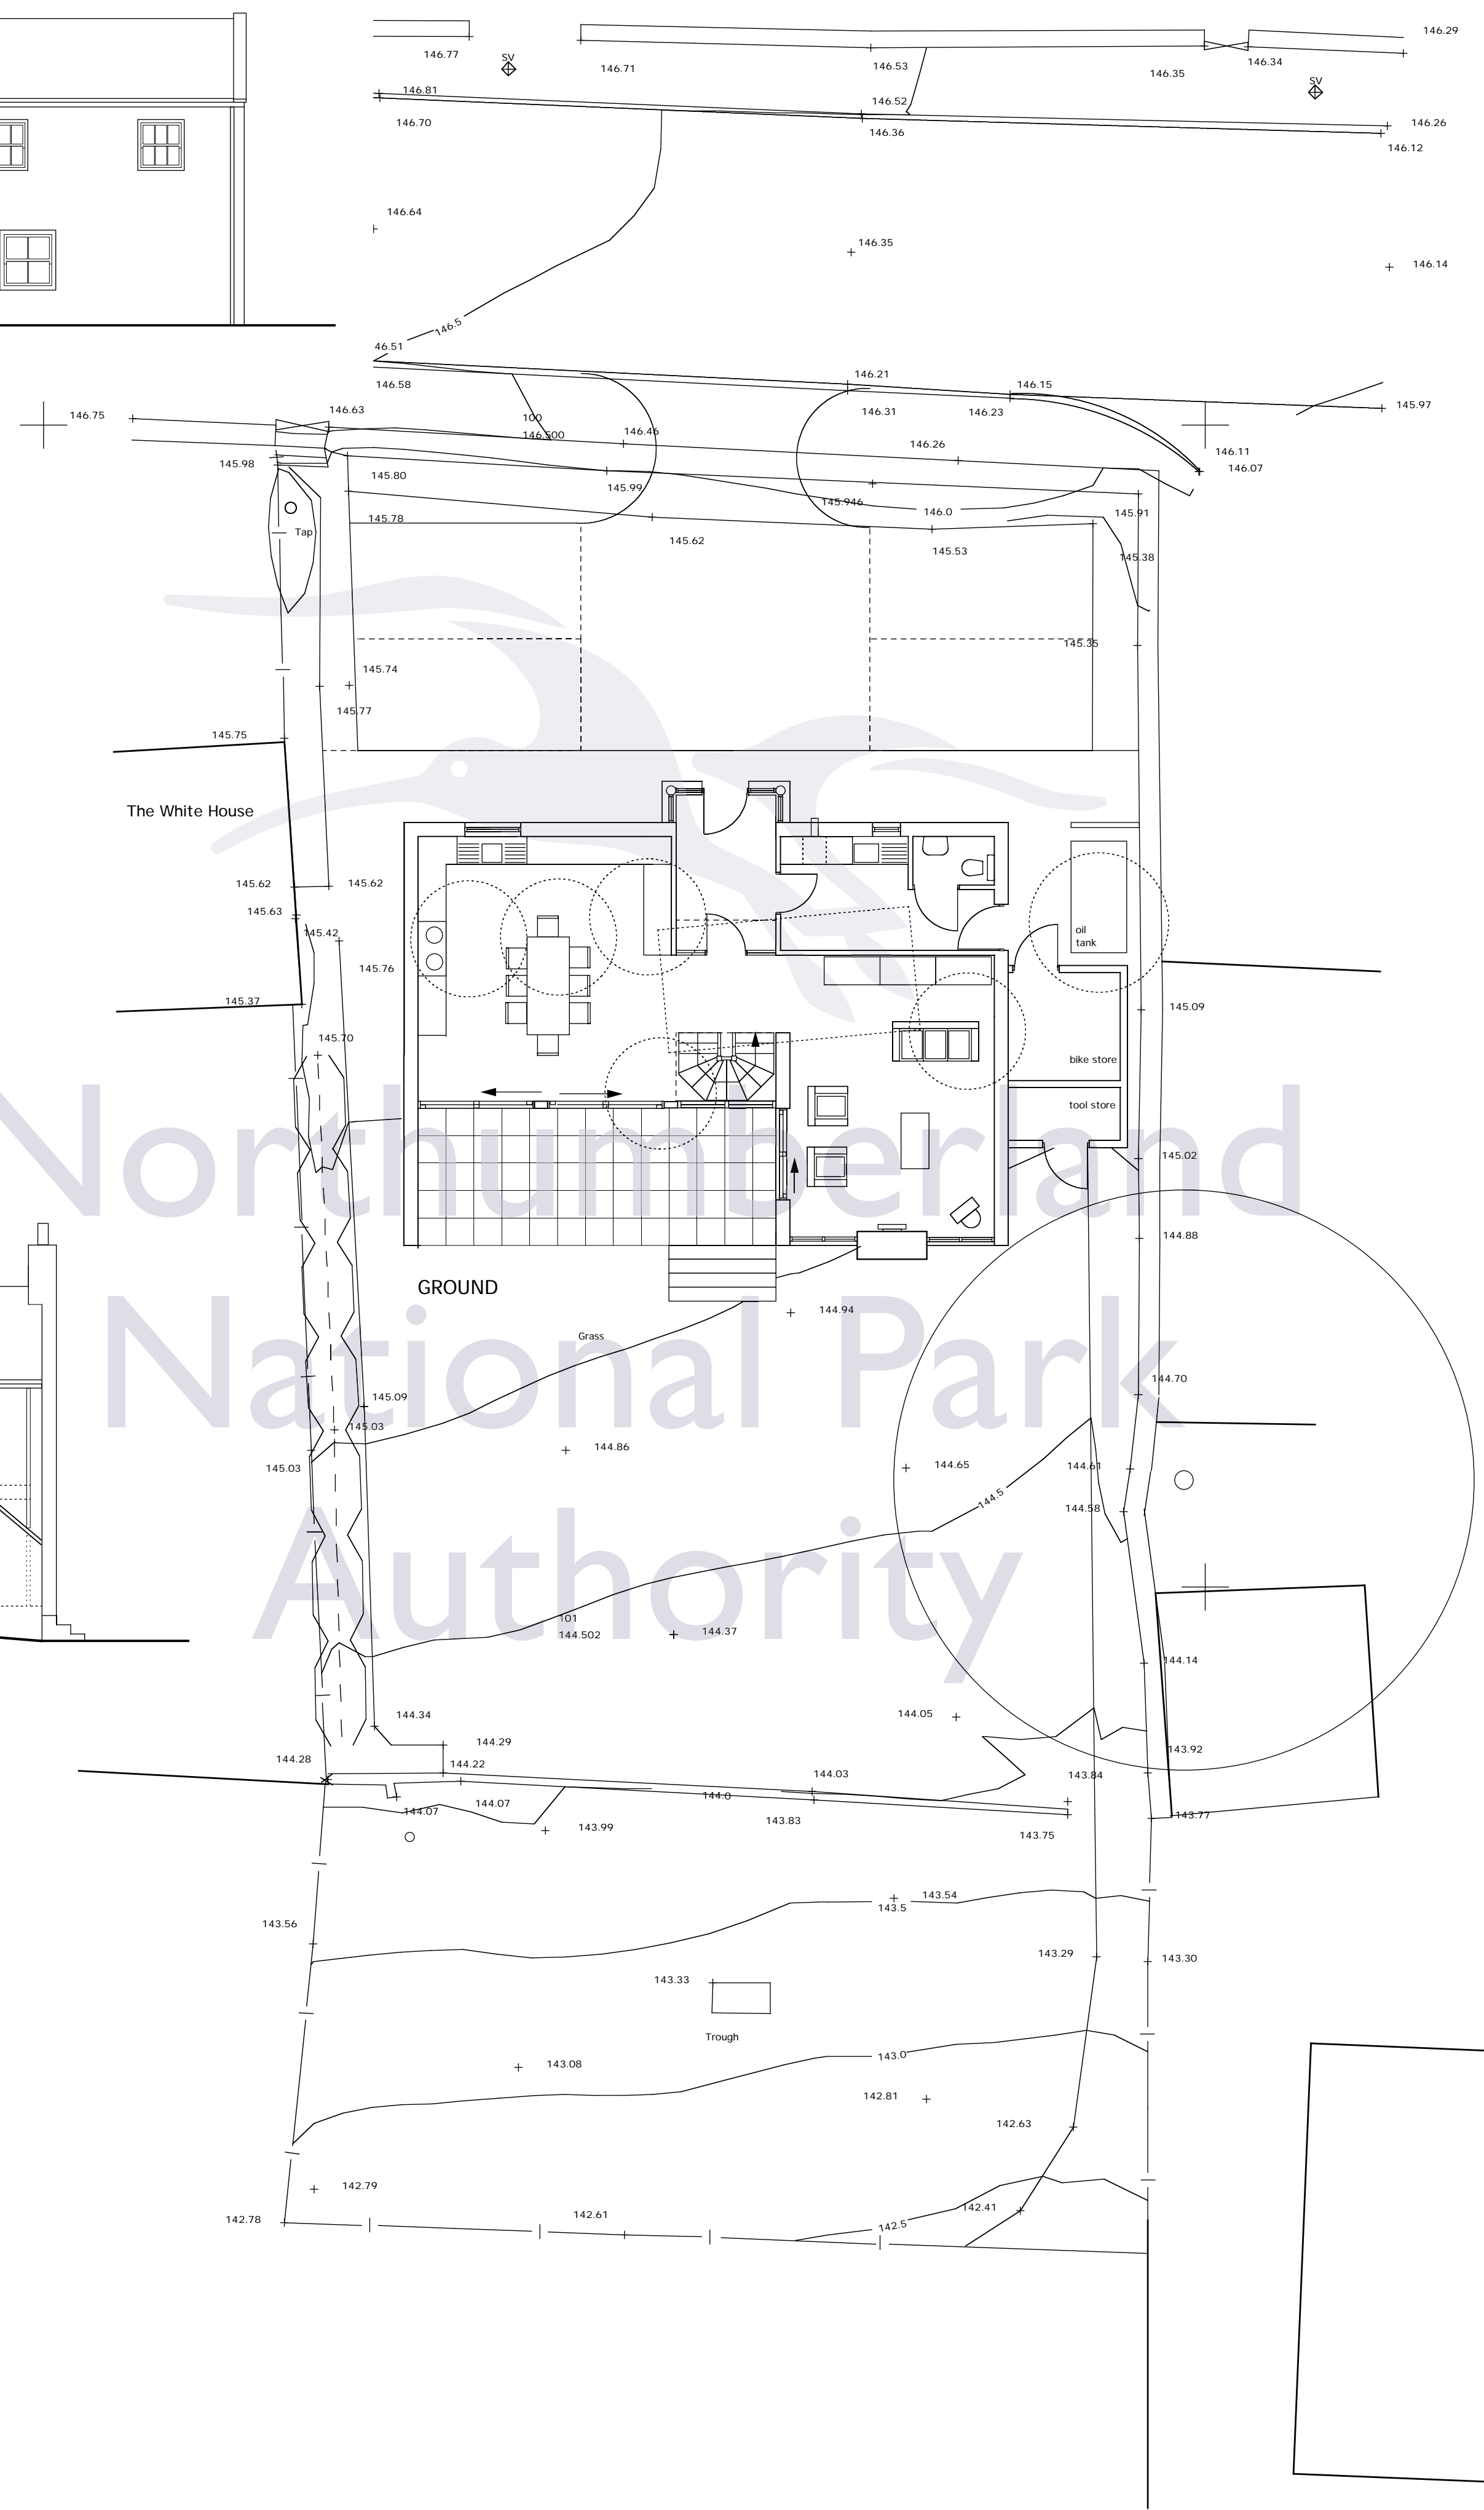

GROUND

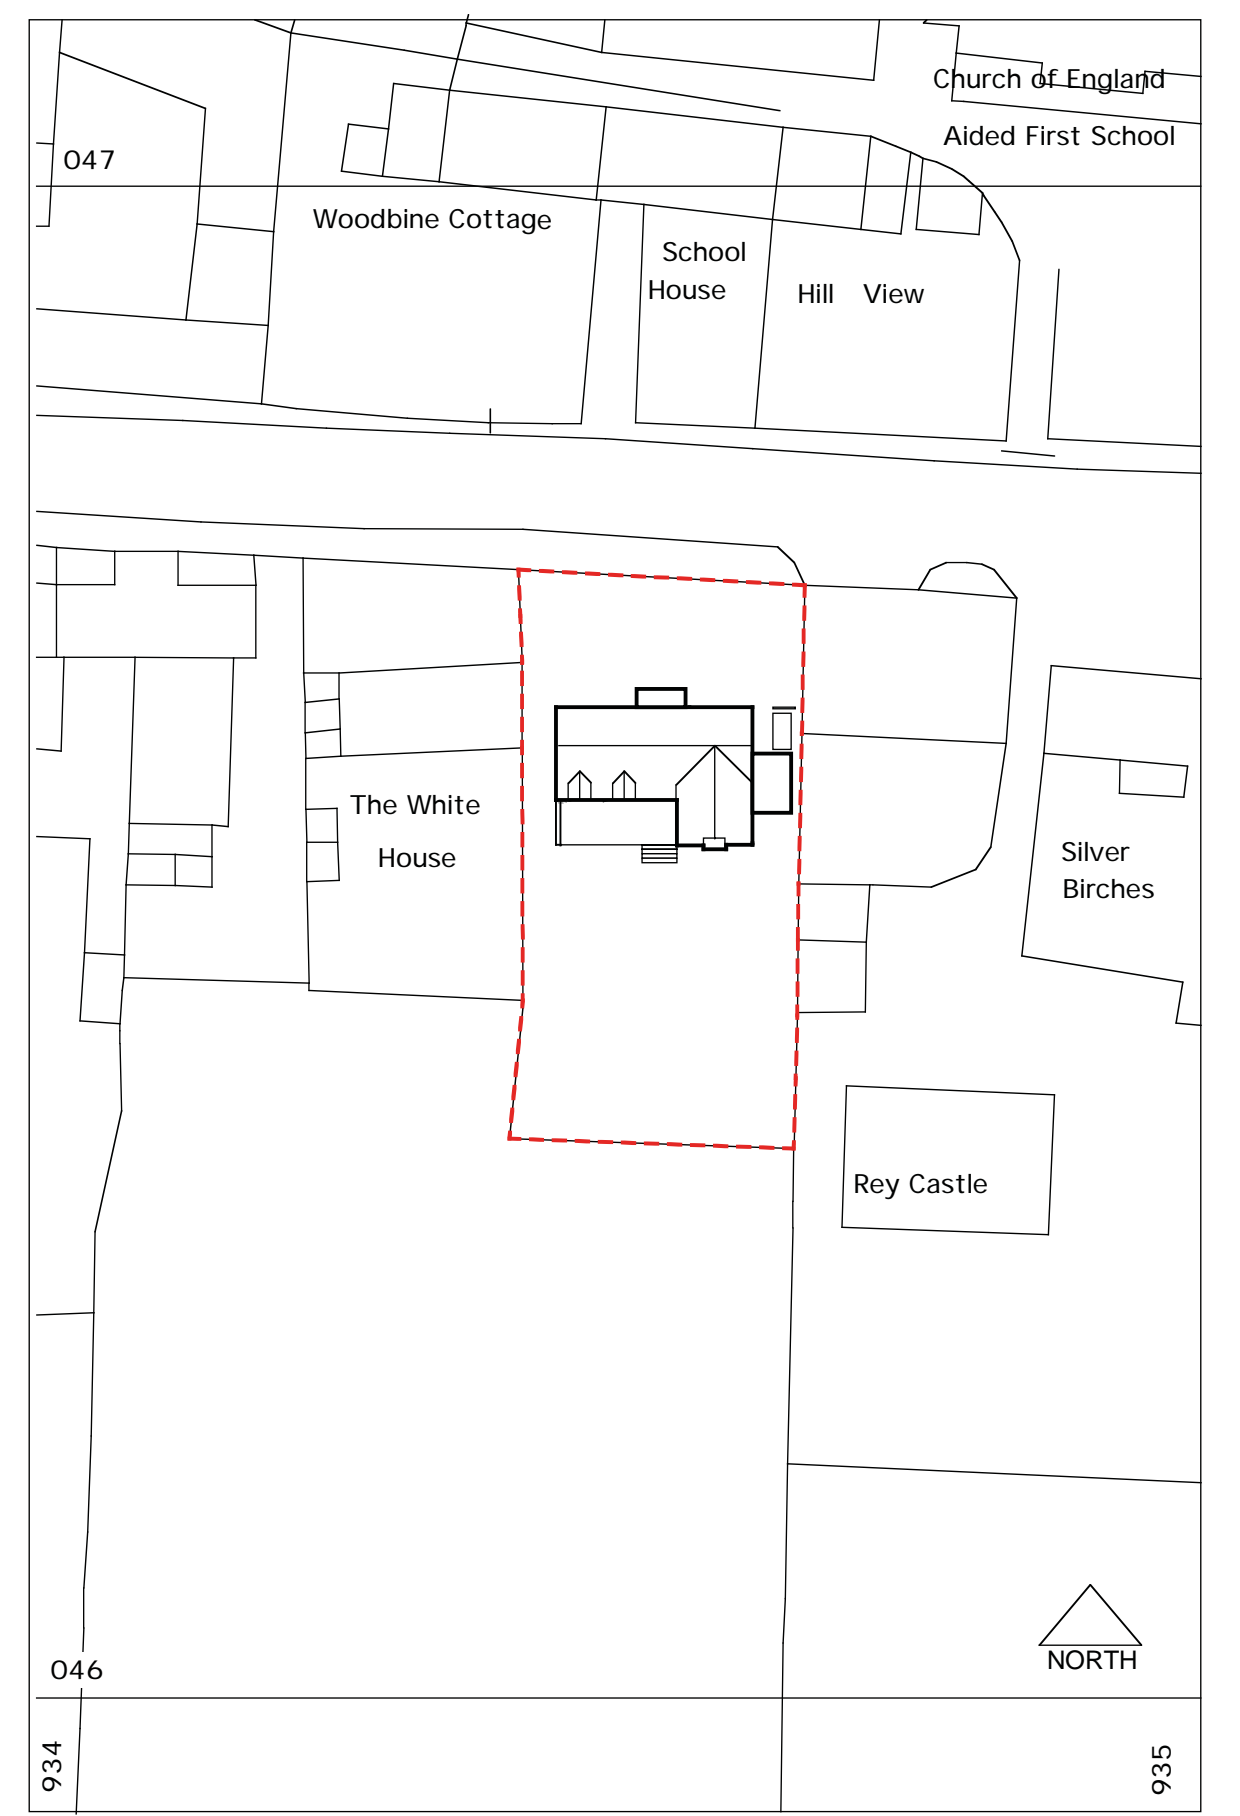

LOCATION PLAN

1/500


NOTES

MATERIALS

- WALLS - NATURAL STONE
- WATER TABLES/LINTOLS/CILLS - ARTSTONE
- ROOF - NATURAL SLATE
- DOORS/WINDOWS - PAINTED SOFTWOOD
- RAINWATER GOODS - BLACK UPVC
- STORES/SCREEN/SPANDEL - STAINED TIMBER
- ROOF WINDOWS - VELUX
- DORMERS - LEAD FACED WITH SLATE ROOF

REVISIONS

A	18.5.04	VARIOUS AMENDMENTS
B	14.9.04	SURVEY ADDED, SCHEME AMENDED TO SUIT
C	30.3.05	VARIOUS AMENDMENTS
D	9.5.05	WHITE HOUSE ELEVATION ADDED EXISTING SUMMER HOUSE AND SHRUBS ADDED TO PLAN
E	16.5.05	NORTH AND EAST ELEVATIONS AMENDED

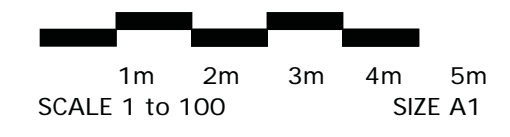

Project
HARBOTTLE GARDEN COTTAGE

Client
MR AND MRS A DAVISON

Drawing
PLANNING PROPOSALS

Architects
JENKINS PARTNERSHIP

Scale
1/100,500

Date
5.04

Drawn
NJ

Checked
NJ

Townfoot
Rothbury
Northumberland
NE65 7SL

Tel
01669 621971

Fax
01669 621962